


Name of work: Solabham to Chilkalamamidi of G.Madugula Mandal

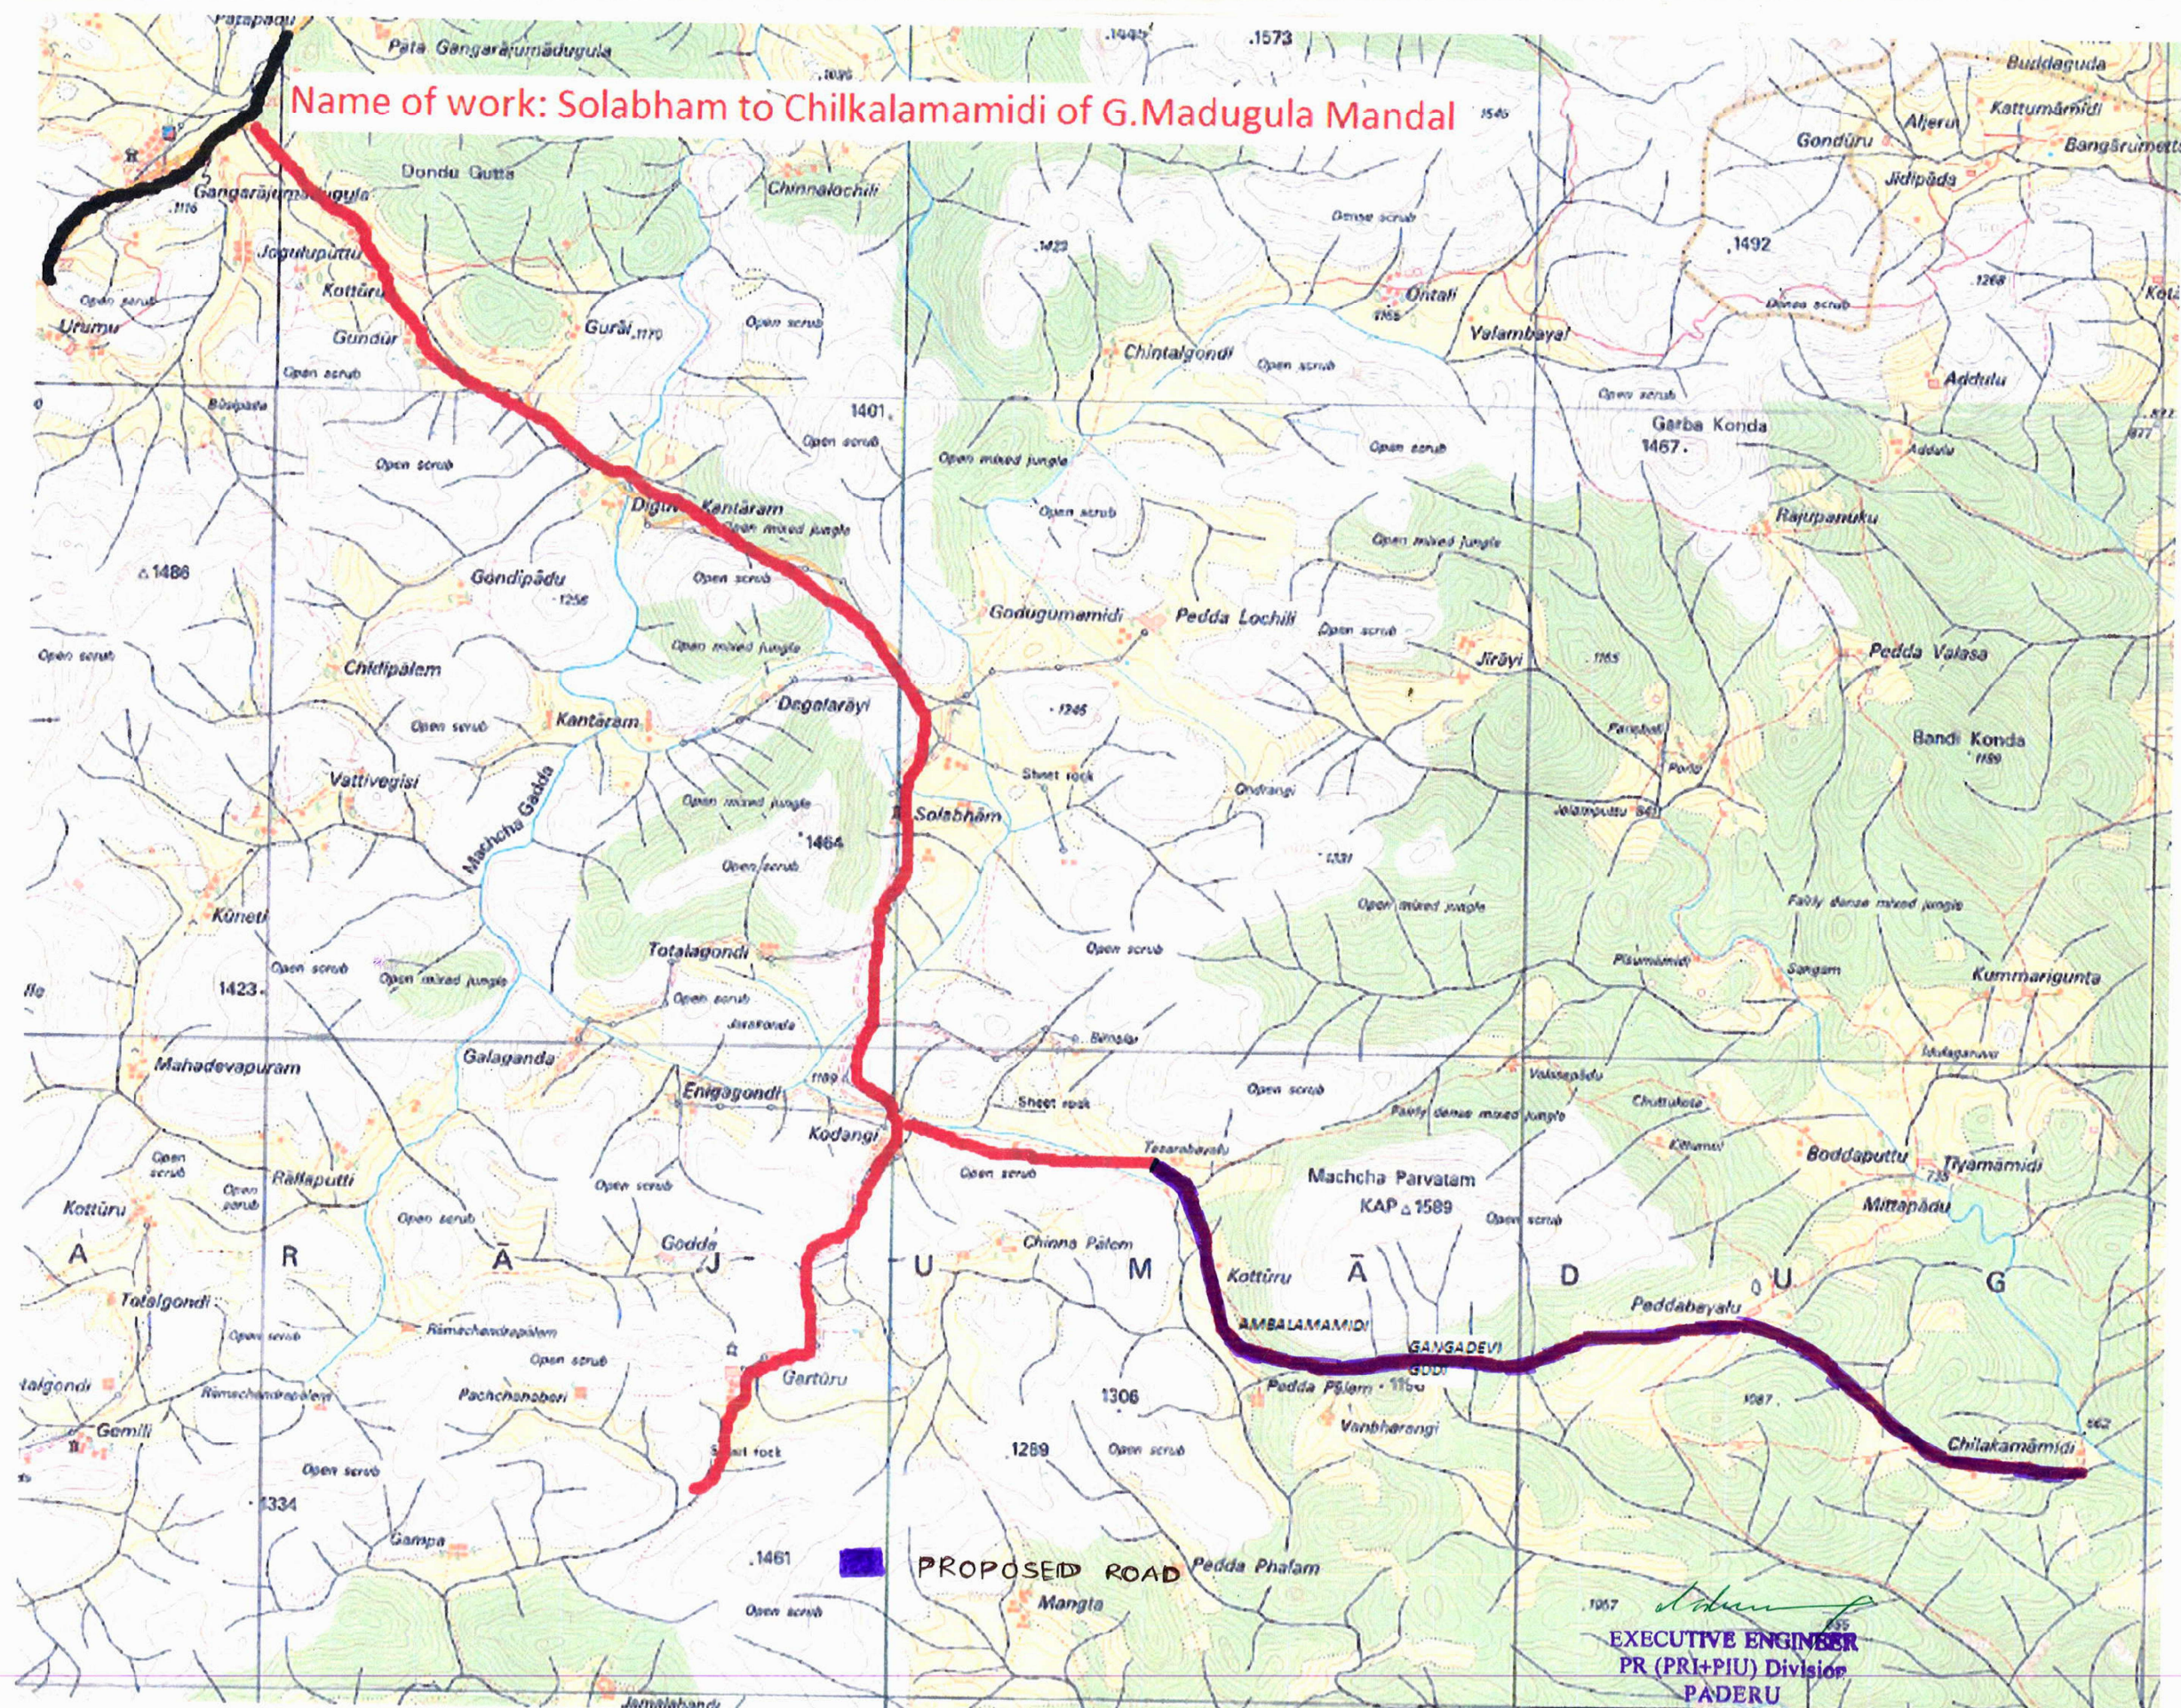

PROPOSED ROAD

EXECUTIVE ENGINEER
PR (PRI+PIU) Division
PADERU