


ALTERNATIVE ALIGNMENT: C/o Proposed Road from Sexi to Katiyan Majhar Road.

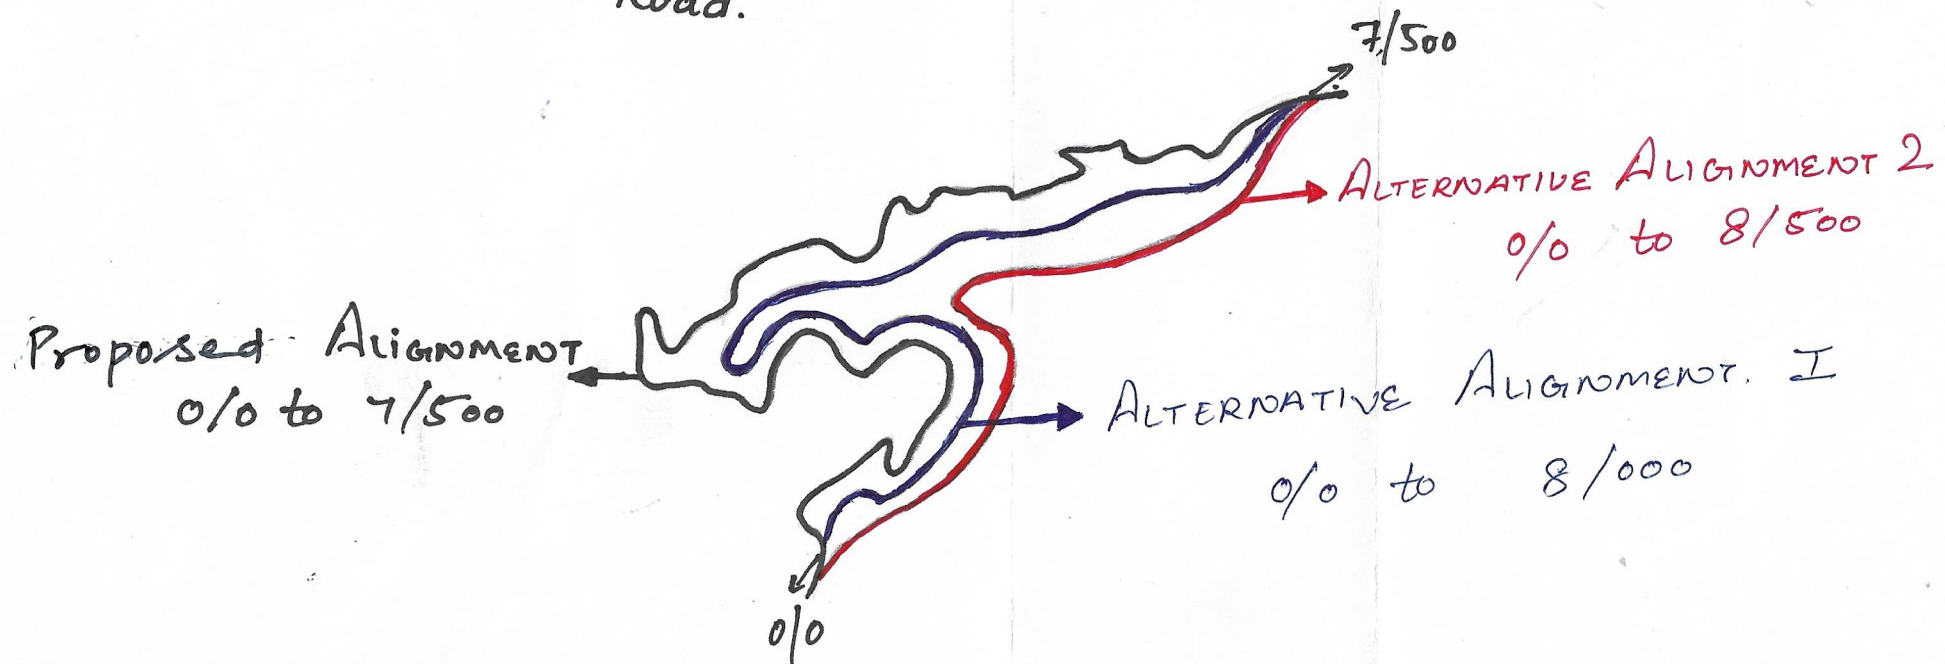

ROAD	LAND IN (KM)	REMARKS
PROPOSED ALIGNMENT ~	0/0 to 7/500	Selected Road Alignment
ALTERNATIVE ALIGNMENT I ~	0/0 to 8/000	Rejected Road due to built up developed
ALTERNATIVE ALIGNMENT II	0/0 to 8/500	Rejected Road due to built up.

Samir
J.E.

Asst. Engineer
Junge (B.E.)
H.P. P.W.D. Shimla

Executive Engineer
Shimla Division No. 1
H.P.P.W.D. Shimla-3