


TOPOSHEET MAP FOR CONSTRUCTION OF ROAD FROM PANDITGAM TO CHANSERI
UNDER "NABARD" PWD (R&B) DIVISION CHATROO, DISTRICT KISHOTWAR.

SCALE:-1:12500

TOPOSHEET NO. 43 P/11

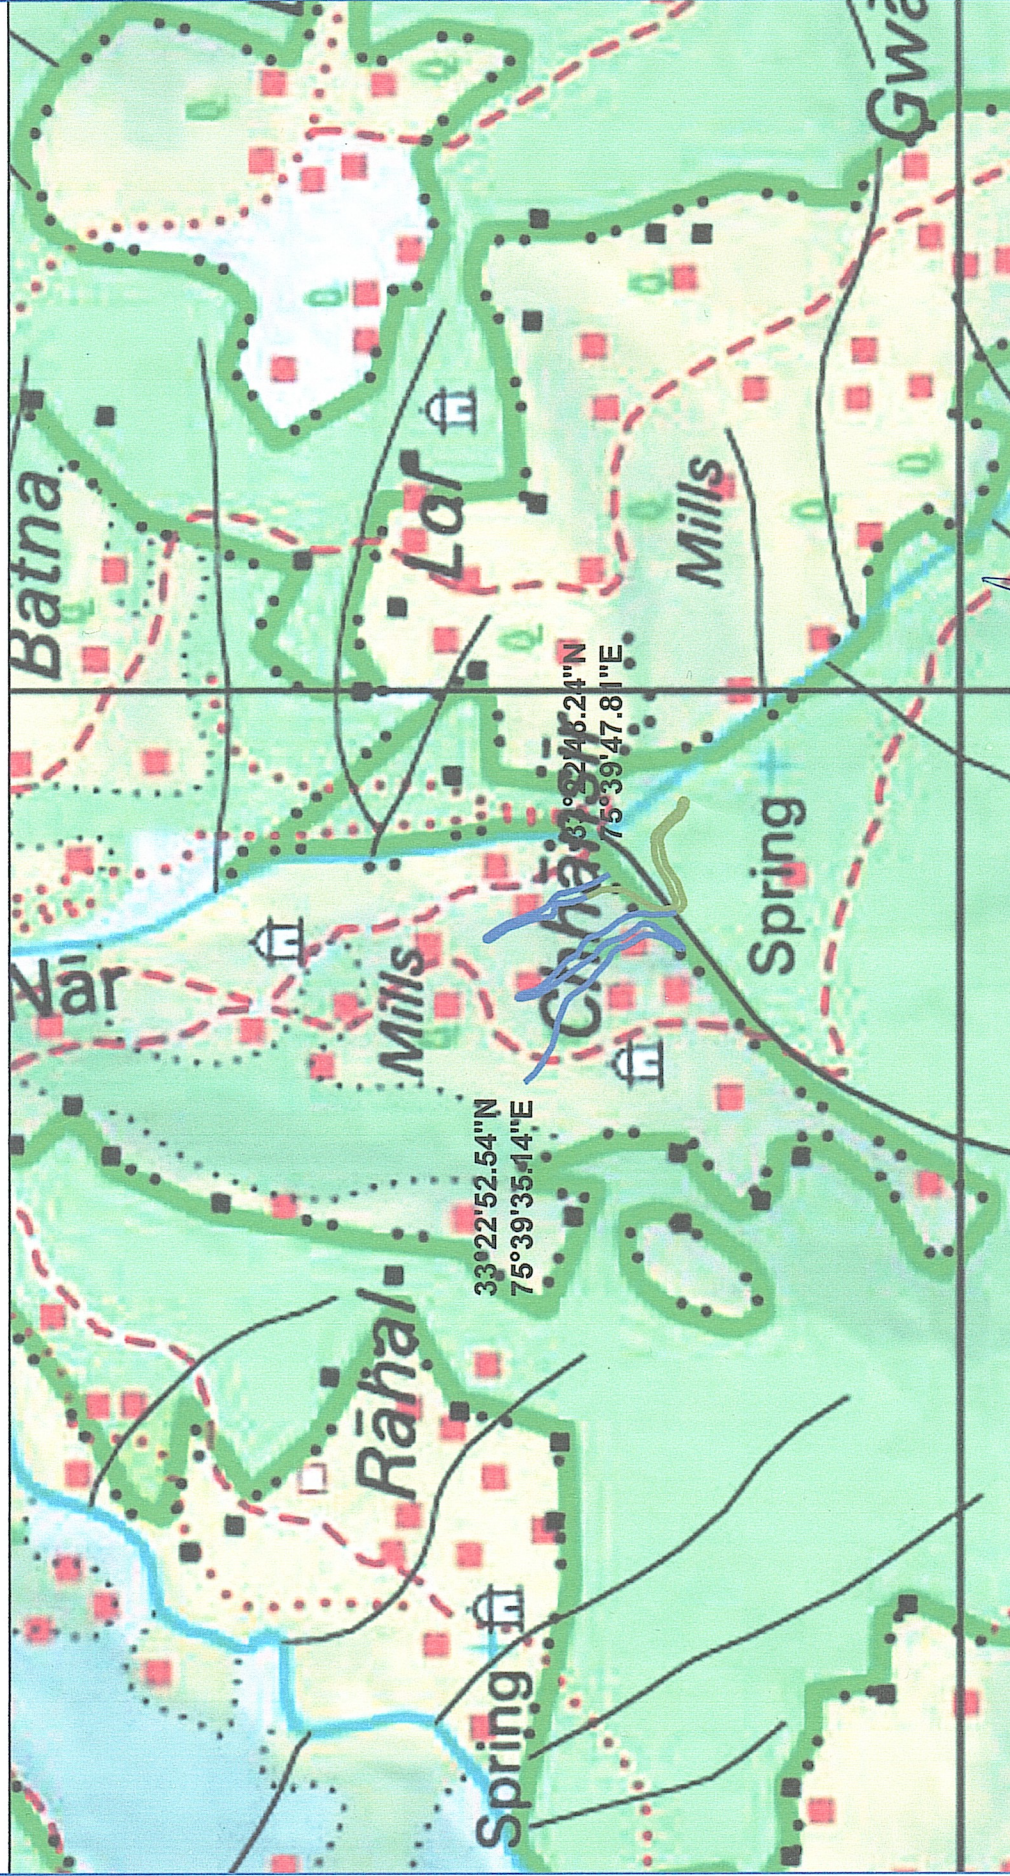

C.

Assistant Executive Engineer
PWD (R&B) Sub-Division
Bathalan (Chatroo)

J. Sub

Executive Engineer
PWD (R&B) Division
Chatroo

LEGEND:-

1.	FOREST LAND
2.	PRIVATE LAND