


Toposheet Map of Construction of Bridge on 40 meter span on Dayol to Lasani road 0/00 to 8/670 under (PMGSY) over Pryal khad.(sub/head:-Construction of Bridge approaches from Dayol side 0/00 to 0/385)

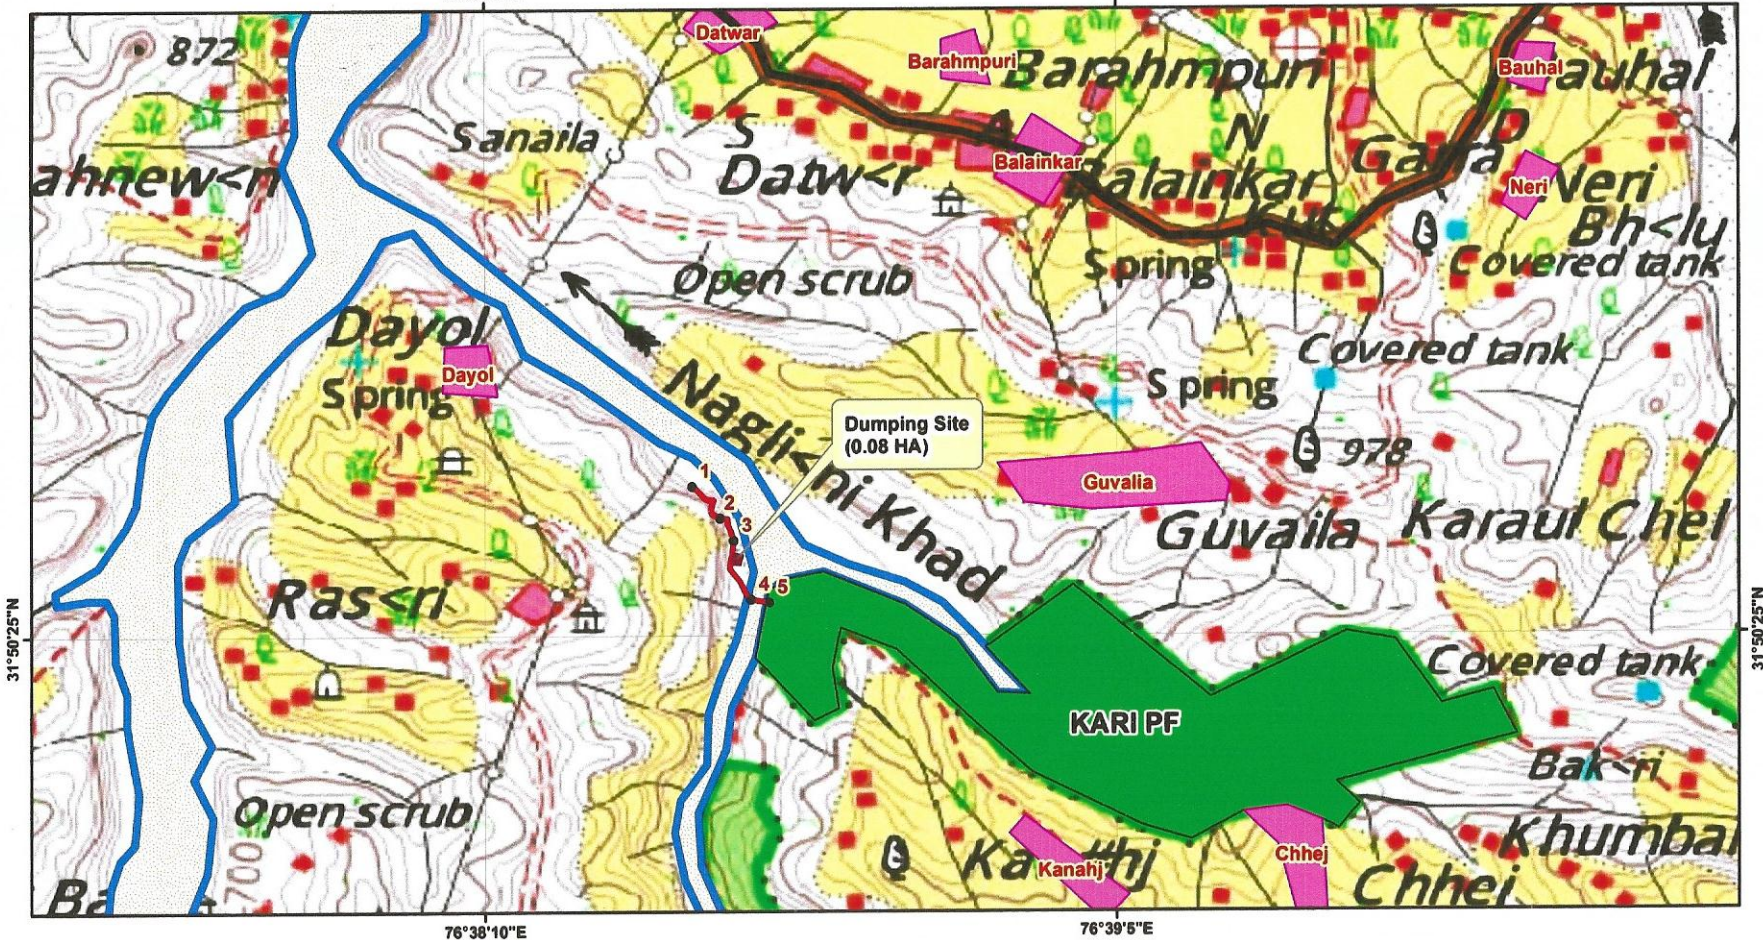

LEGEND

Divisional Forest Officer
Joginder Nagar Forest Division
Joginder Nagar Mandi, H.P.

Proposed Site

Road

Forest

Settlement

Khad

S.NO	Longitude	Latitude
1	76° 38' 28.058" E	31° 50' 37.881" N
2	76° 38' 30.514" E	31° 50' 35.134" N
3	76° 38' 31.703" E	31° 50' 33.173" N
4	76° 38' 33.193" E	31° 50' 28.084" N
5	76° 38' 34.805" E	31° 50' 27.832" N

Executive Engineer
Division Dharmpur
HP.PWD Dharmpur

Toposheet No: 53 A/09