

Digital Landuse Map for C/O Hydro Power Project 01MW Chaned. Tehsil & Distt. Chamba.




76°4'0"E

76°4'30"E

76°5'0"E

76°5'30"E

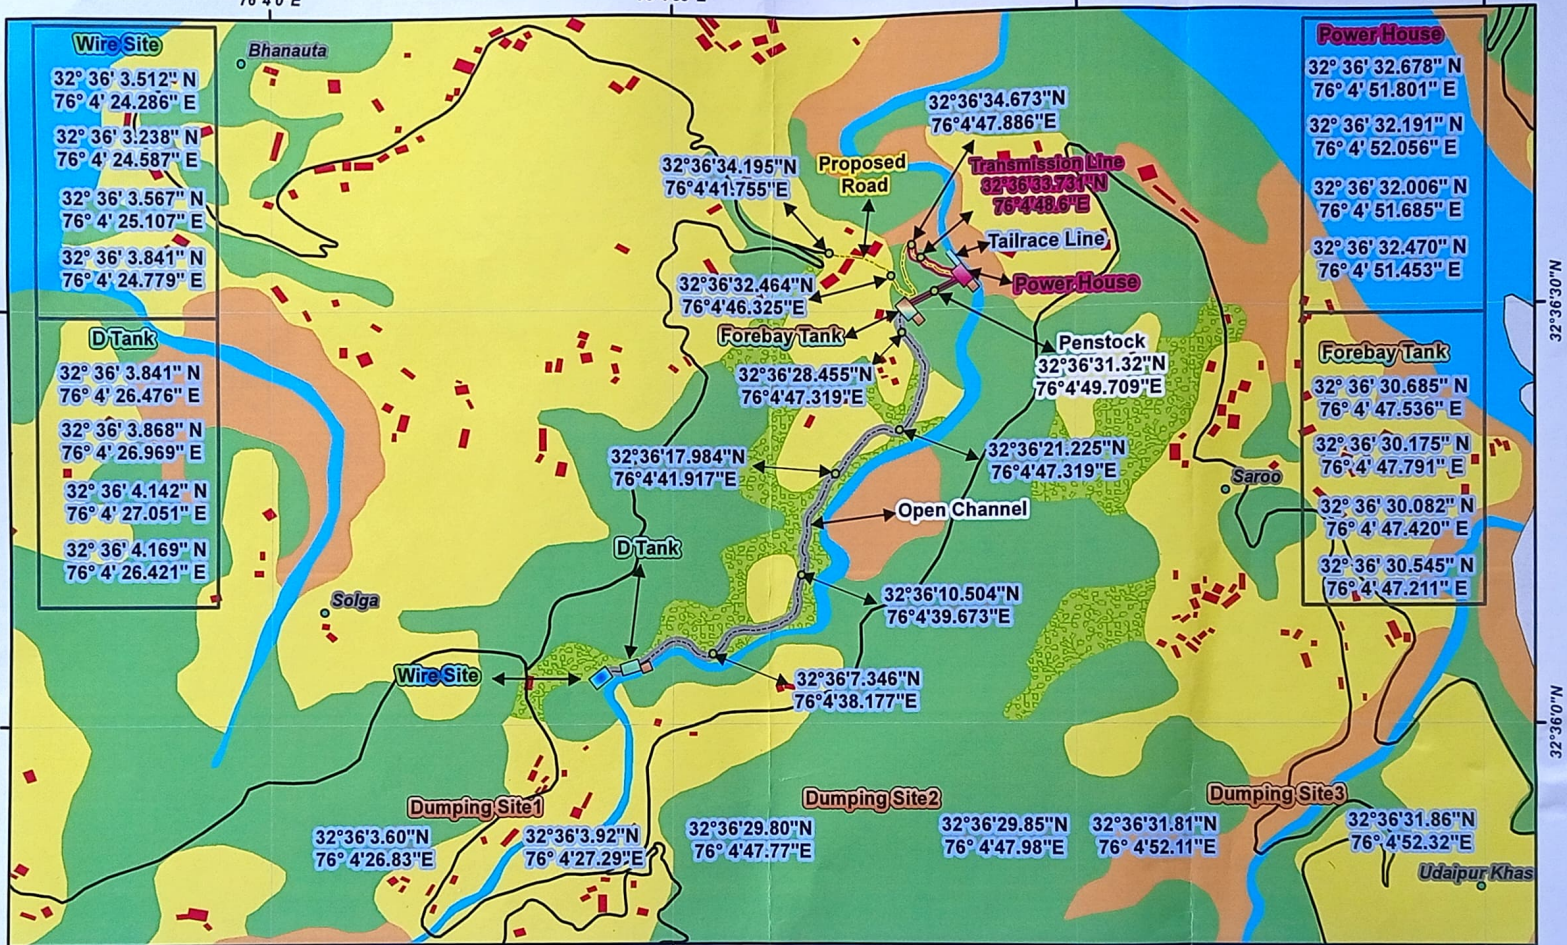

Legend

- | | | | | | |
|---------------|-------------------|--------------|-------------|---------------|--------------|
| Existing Road | Tailrace Line | D Tank | Power House | Dry River Bed | Private Land |
| Proposed Road | Transmission line | Dumping Site | Wire Site | Forest | Shrubs |
| Open Channel | Forebay Tank | Bulltup | Open Land | Water Body | |
| Penstock | | | | | |

For OHP Project Pvt. Ltd.

J. Kumar
Auth. Signatory

K. Sharma
Divisional Forest Officer
Dalhousie Forest Division
Dalhousie Pin - 176304

76°4'0"E

76°4'30"E

76°5'0"E

76°5'30"E