


# Digital Landuse Map for C/O Hydro Power Project 01MW Chaned. Tehsil & Distt. Chamba.

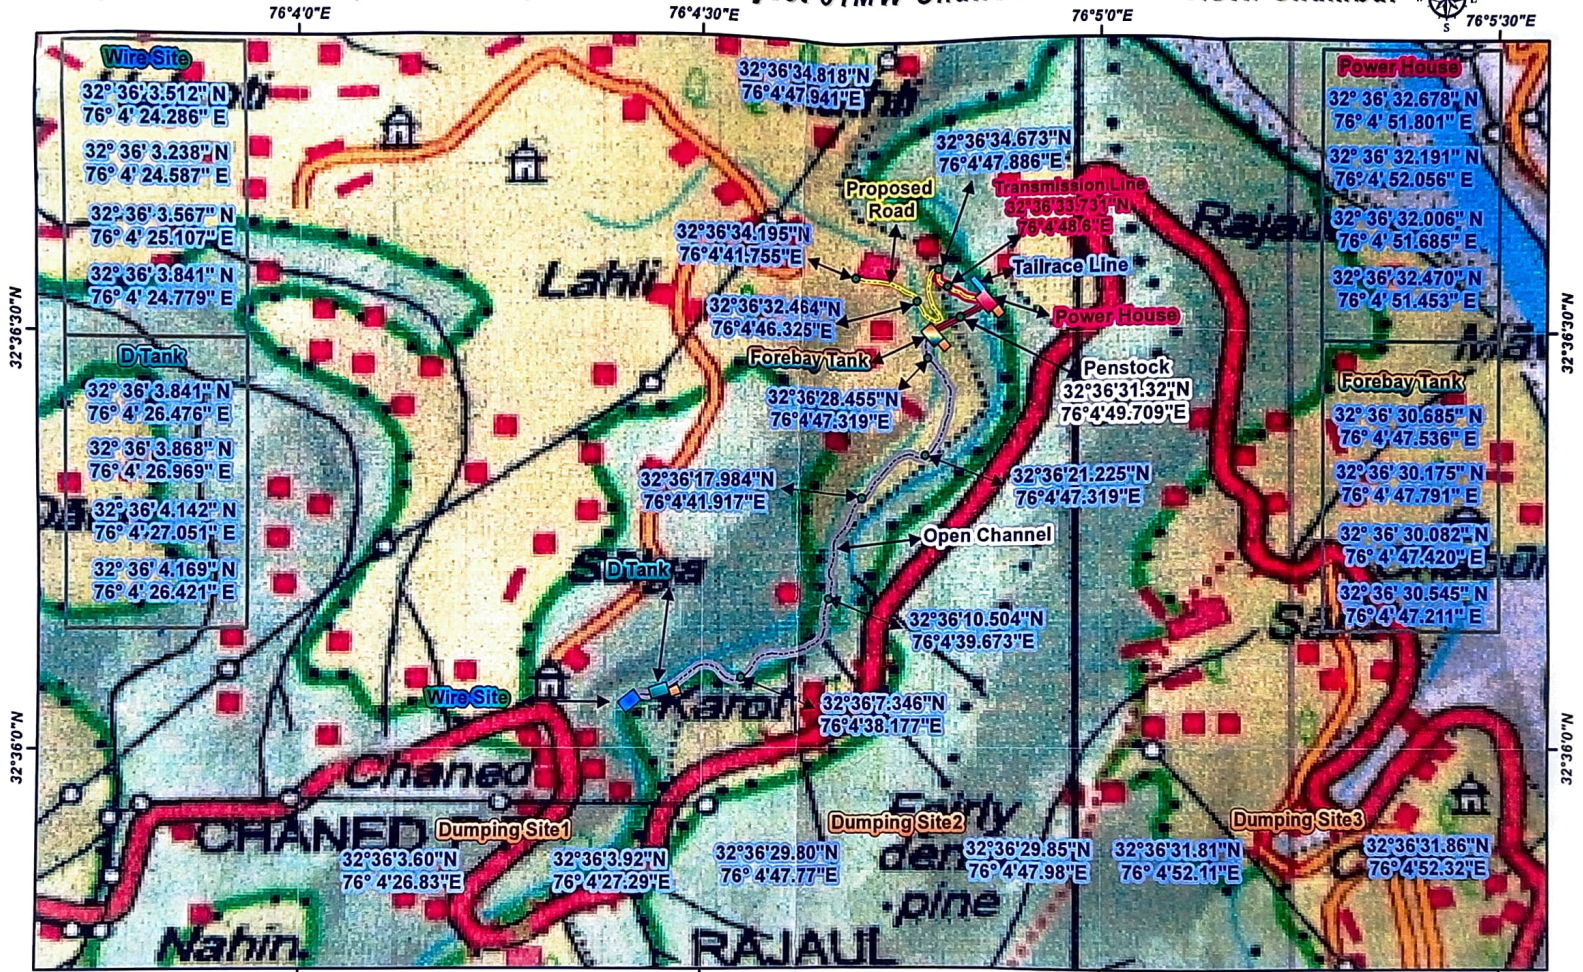

**Legend**

Proposed Road	Open Channel	D Tank	Forebay Tank	Wire Site	Dry River Bed	Open Land	Shrubs
Tailrace Line	Penstock	Dumping Site	Power House	Builtup	Forest	Water Body	
Transmission line							

Toposheet No:- I43W2

For OHP Project Pvt. Ltd. Private Person  
Auth. Signatory  
Dalhousie Forest Division  
Dalhousie Pir 176304