

79°48'0"E

79°48'30"E

**MAP SHOWING PROPOSED WATER PIPELINE AND STRUCTURES LAYOUT
FOR TELANGANA DRINKING WATER SUPPLY PROJECT.
(BEJJUR 22/2, SET-1) ADILABAD DISTRICT**



ID	LONGITUDE	LATITUDE
1	79.80456252	19.36593365
2	79.80517501	19.36748341
3	79.80664796	19.36905370
4	79.80779208	19.37049113
5	79.80154175	19.36351756
6	79.80325510	19.37114406
7	79.80125578	19.37083992

19°22'0"N

19°22'0"N

Legend

- GPS STATION
- PIPELINE IN FOREST
- PUMPING MAIN
- GRAVITY MAIN

AREA STATEMENT - BEJJUR SEGMENT - 22 /2- ADDBD

Set	Structure type	Pipe Dia	Length in m	width m	Area_Ha	Total area in Ha
1	PIPELINE	300.00	1030.185	0.90	0.093	0.108
	PIPELINE	75.00	212.678	0.70	0.015	

79°48'0"E

79°48'30"E


Geographic Coordinate System and WGS-84 Datum

0 0.075 0.15 0.3 0.45 0.6 KM

Na
Executive Engineer
TDWSP Divn, Asifabad

Superintending Engineer
TDWSP circle, Nirmal

W
Chief Engineer
TDWSP, Hyderabad

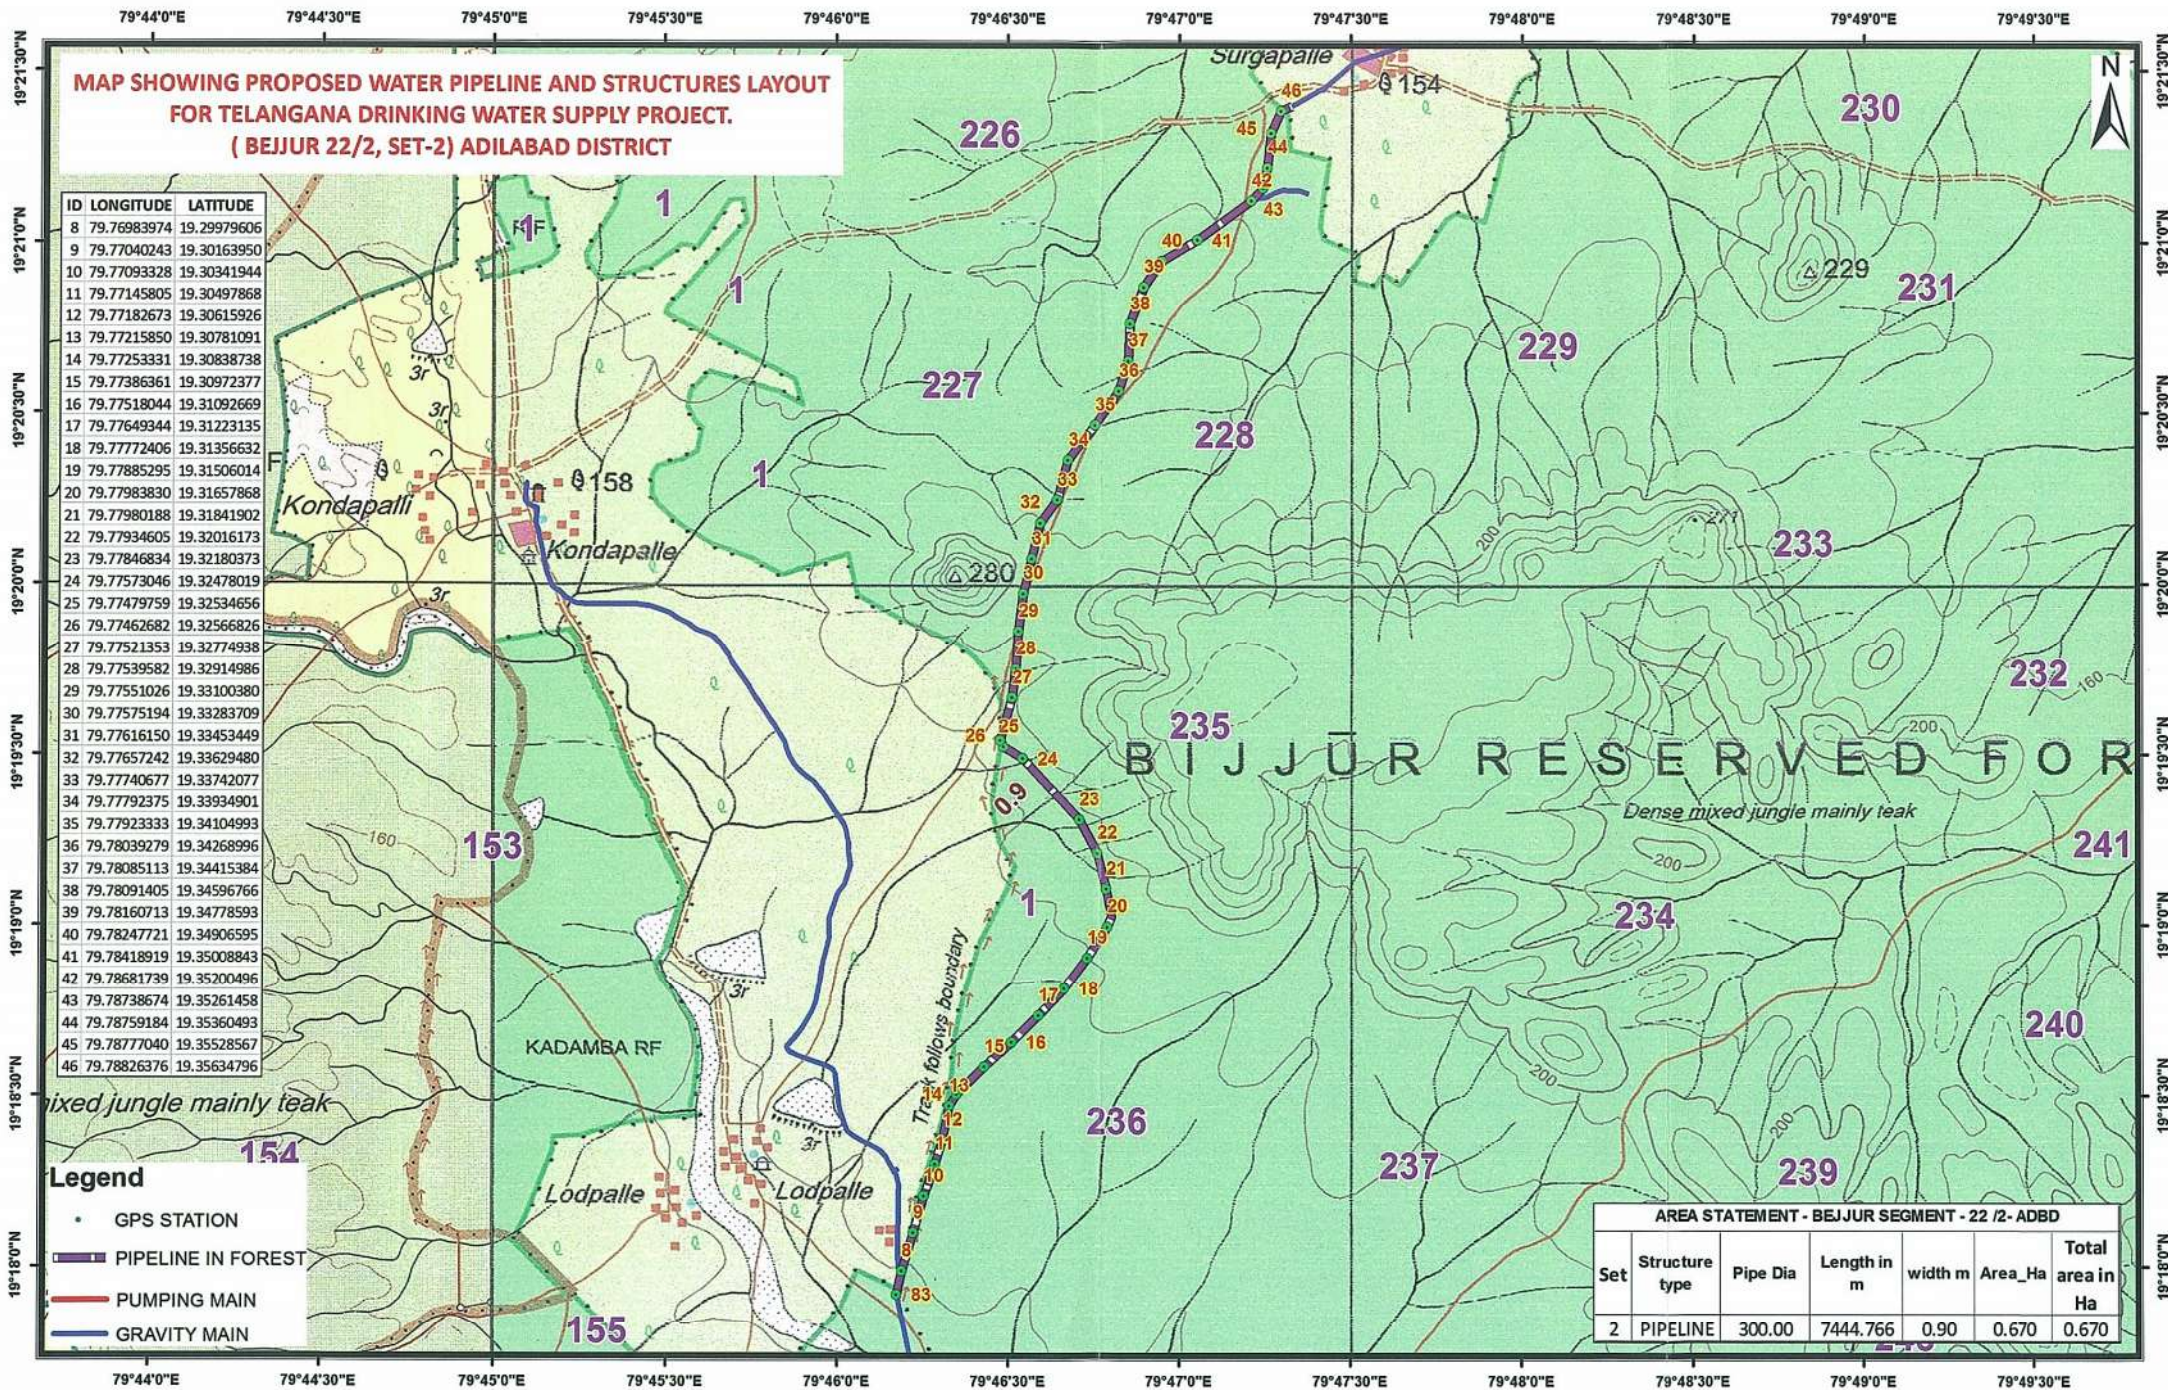


Geographic Coordinate System and WGS-84 Datum

0 0.35 0.7 1.4 2.1 2.8 KM

Naresh
Executive Engineer
TDWSP Divn, Asifabad

Superintending Engineer
TDWSP circle, Nirmal

J. V. J.
Chief Engineer
TDWSP, Hyderabad

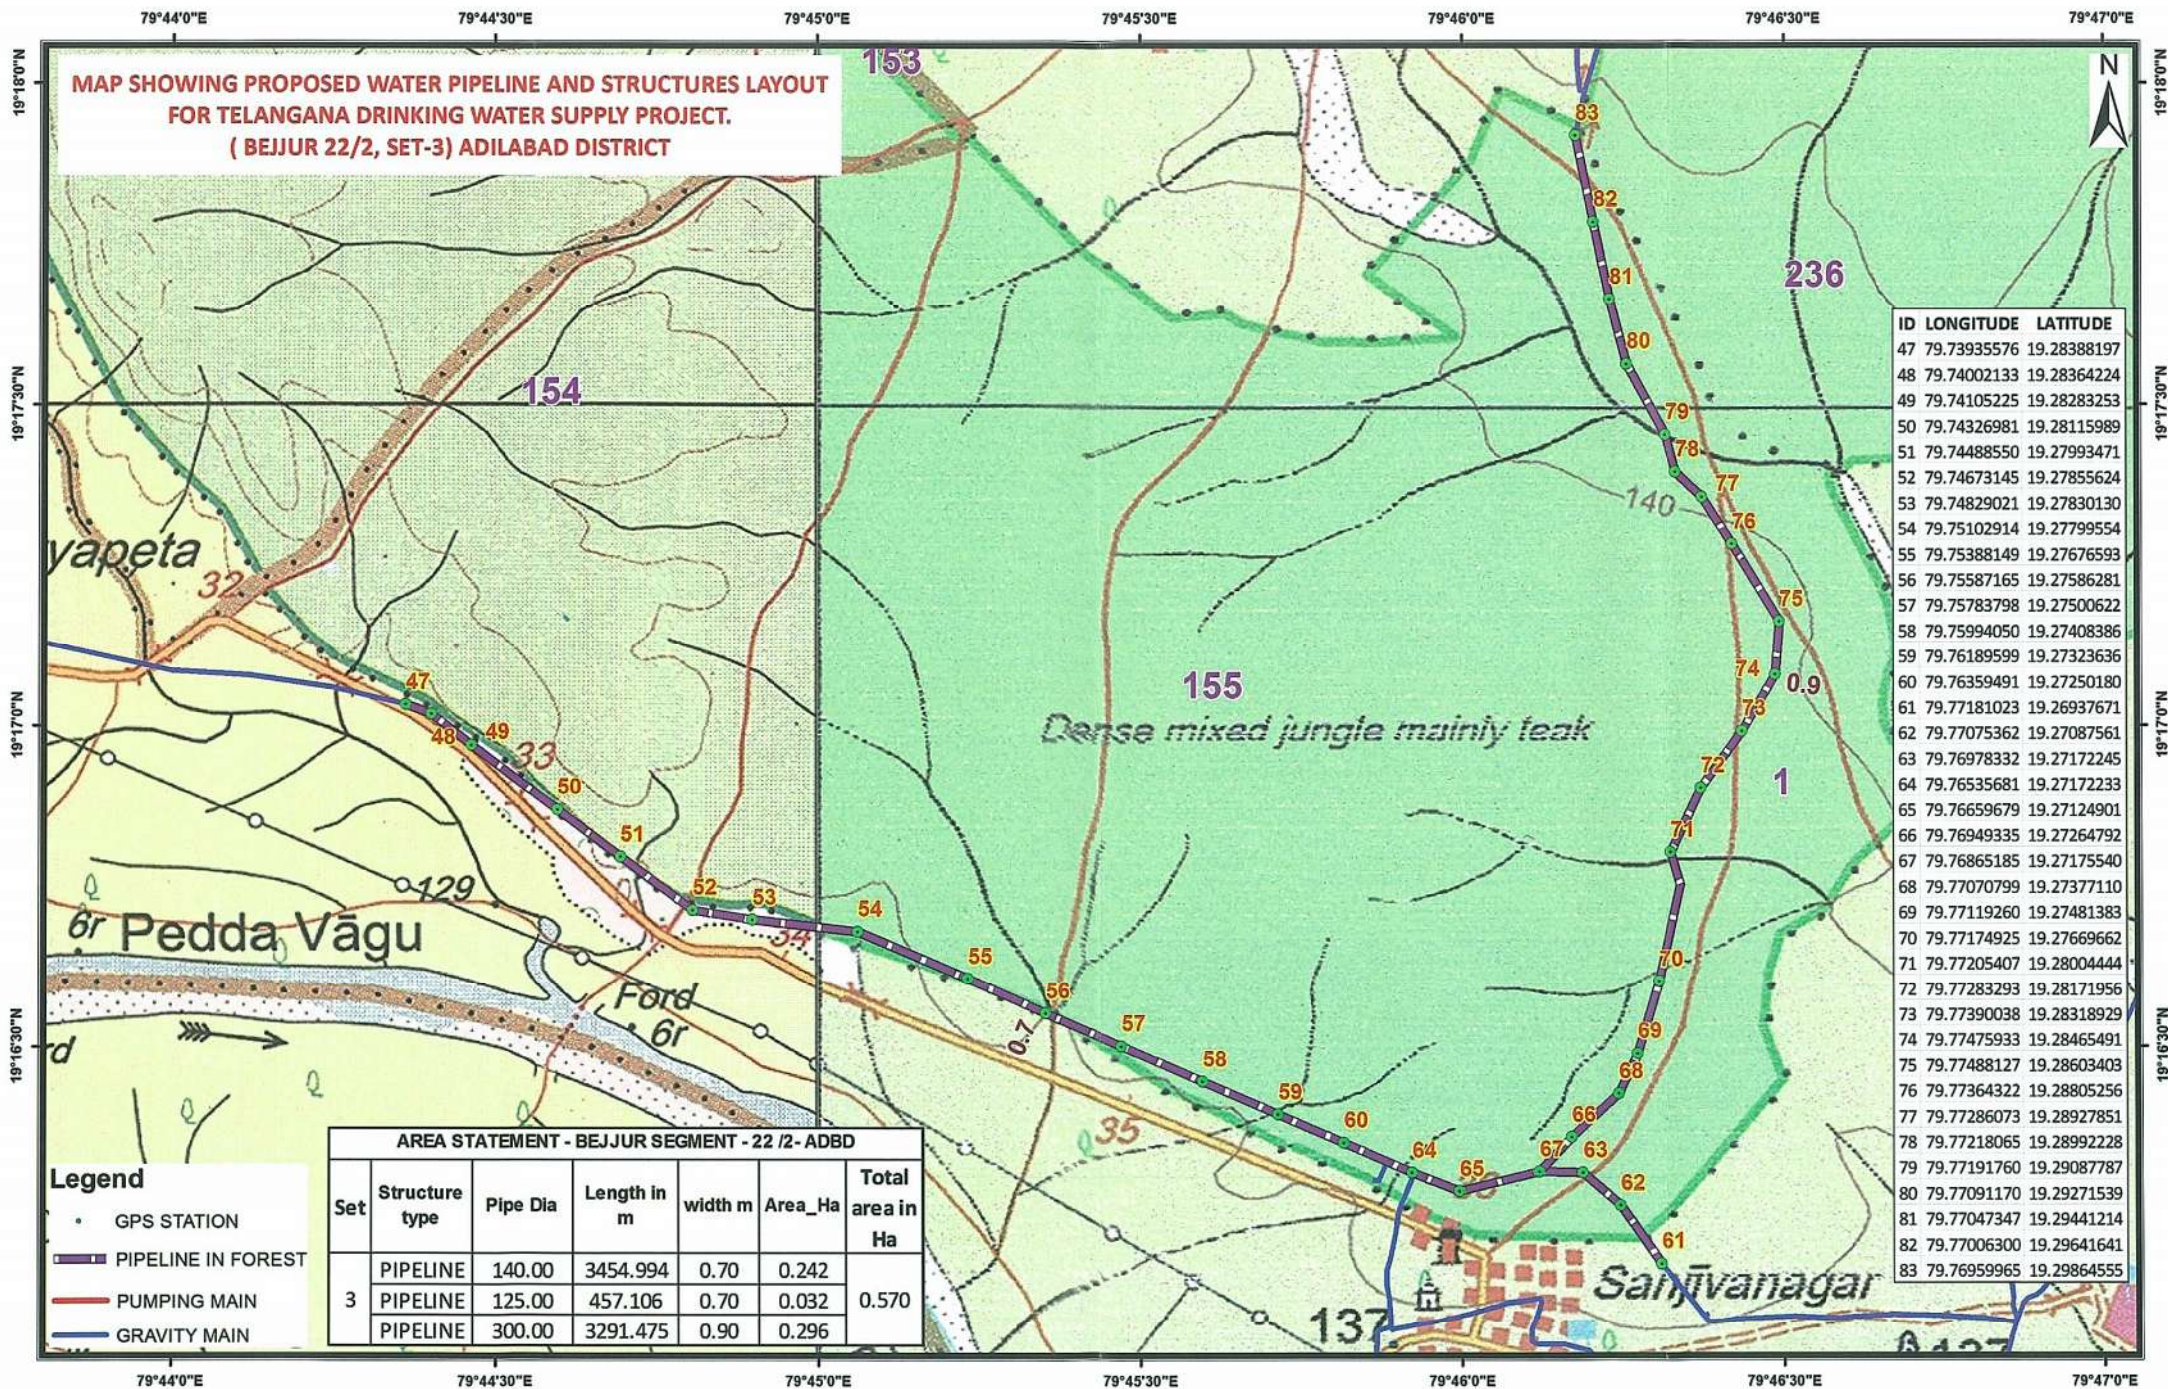


Geographic Coordinate System and WGS-84 Datum

0 0.175 0.35 0.7 1.05 1.4 KM

Executive Engineer
TDWSP Divn, Asifabad

Superintending Engineer
TDWSP circle, Nirmal

Chief Engineer
TDWSP, Hyderabad

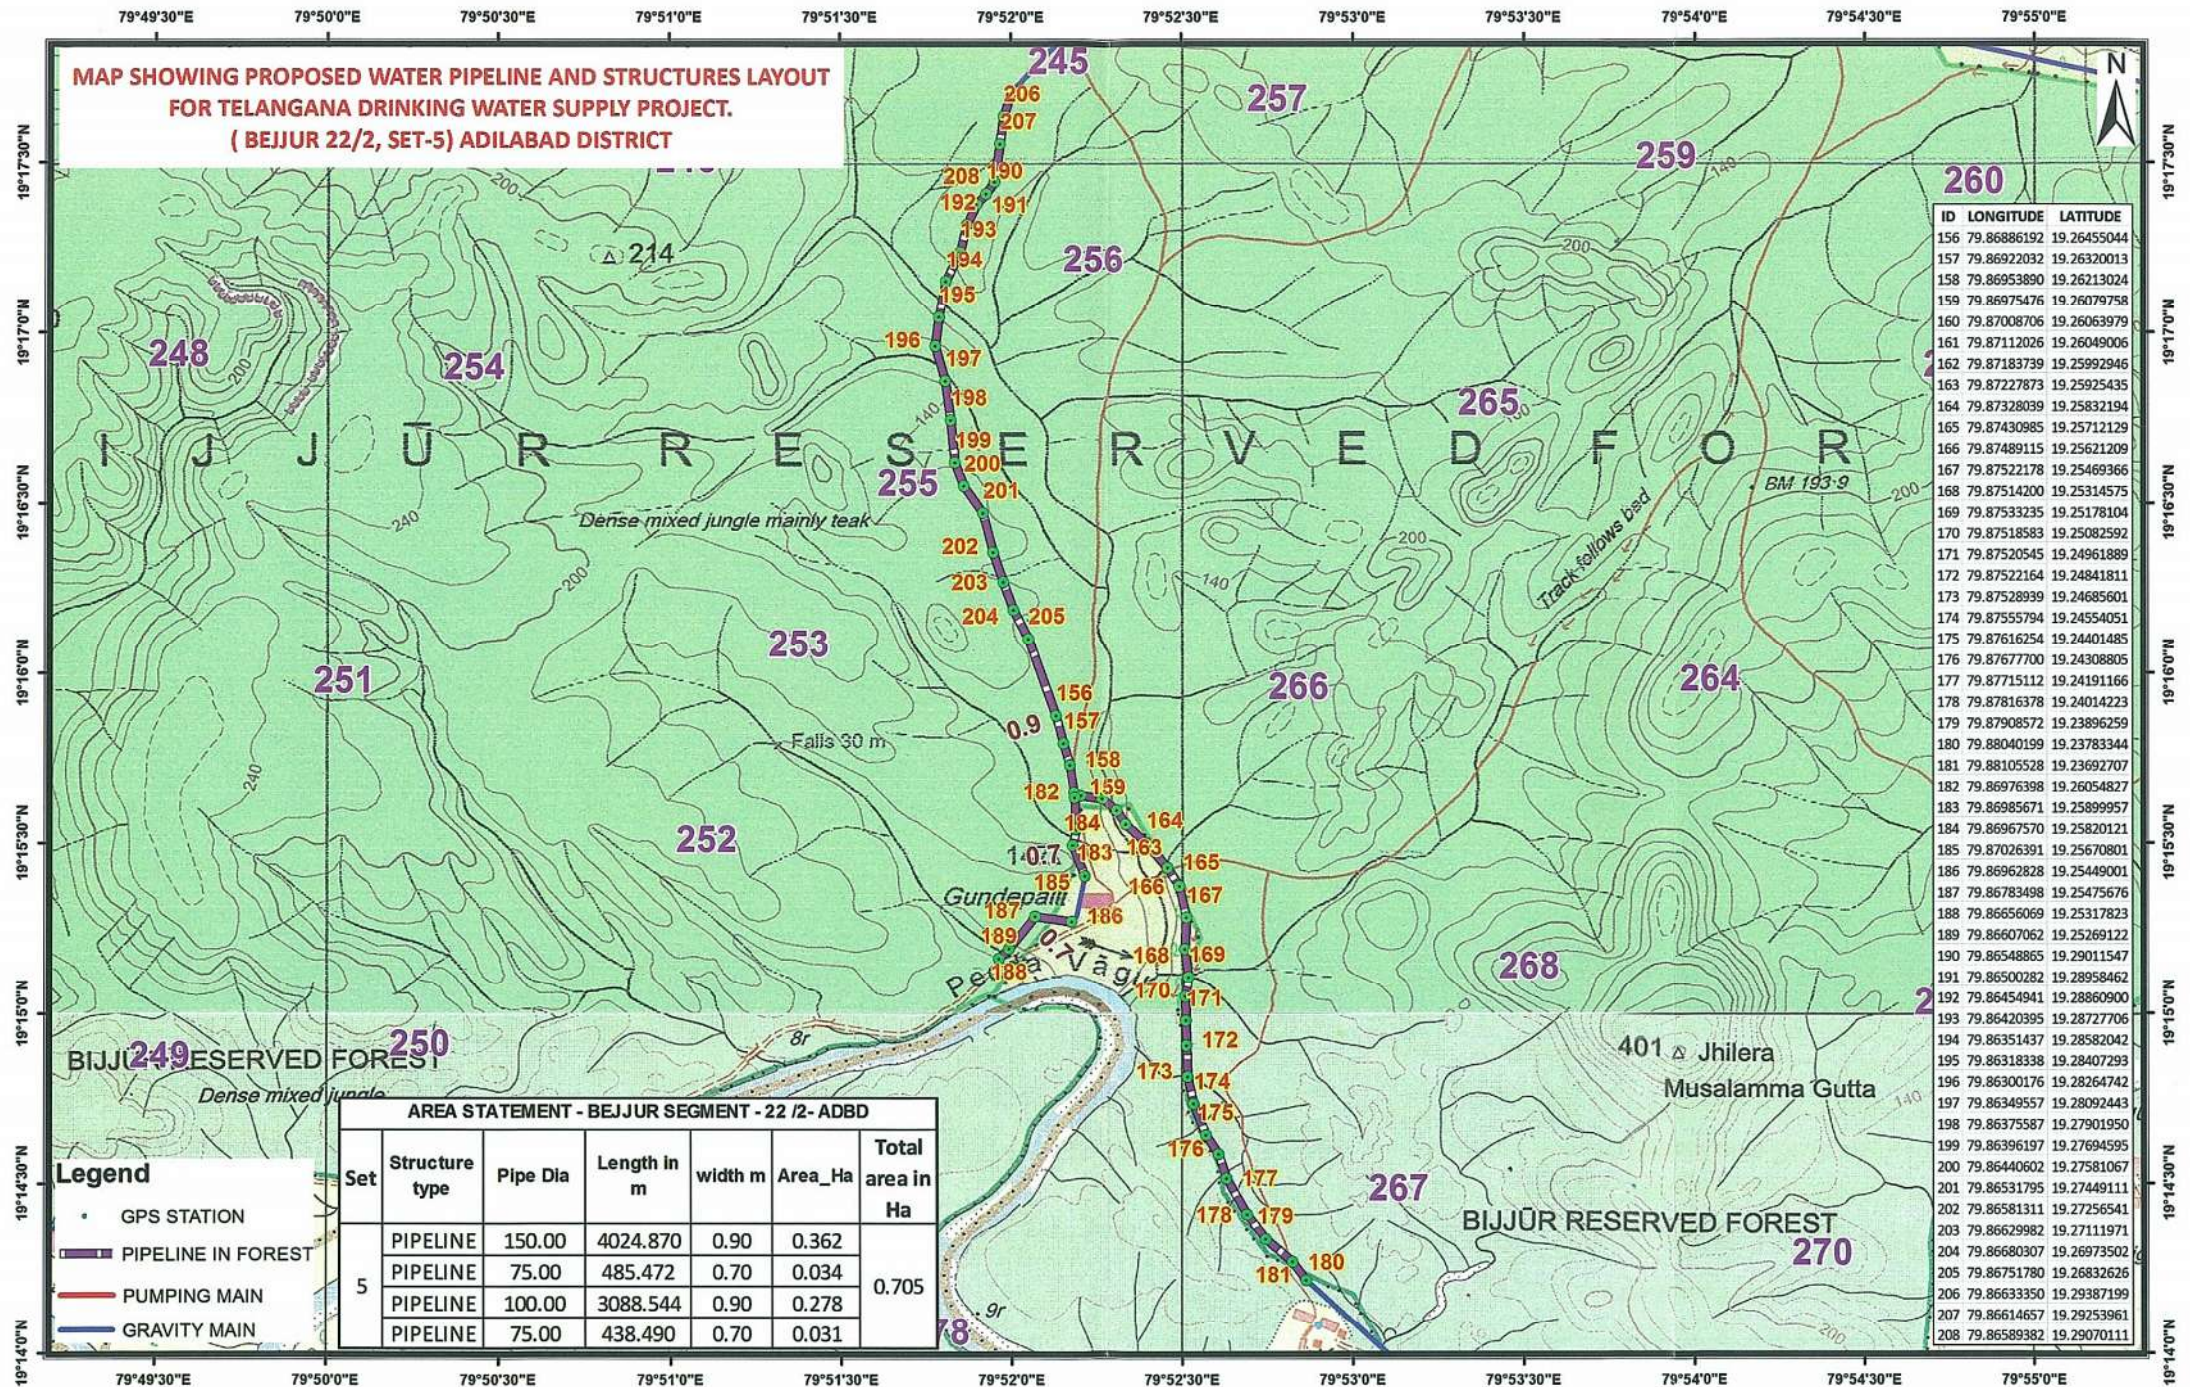

Geographic Coordinate System and WGS-84 Datum

0 0.35 0.7 1.4 2.1 2.8 KM

Executive Engineer
TDWSP Divn, Asifabad

Superintending Engineer
TDWSP circle, Nirmal

Chief Engineer
TDWSP, Hyderabad

