


Proposed C A Site 1.48 of Kandha SHP (0.40 MW) of Bhagwati Hydro Power Project (OPC) Pvt.Ltd. C/O Mohan Singh Negi Village Mumale P.O & Tehsil Karsog Distt.Mandi (H.P.) D-76 Kapadyas



Index

Proposed C A Site

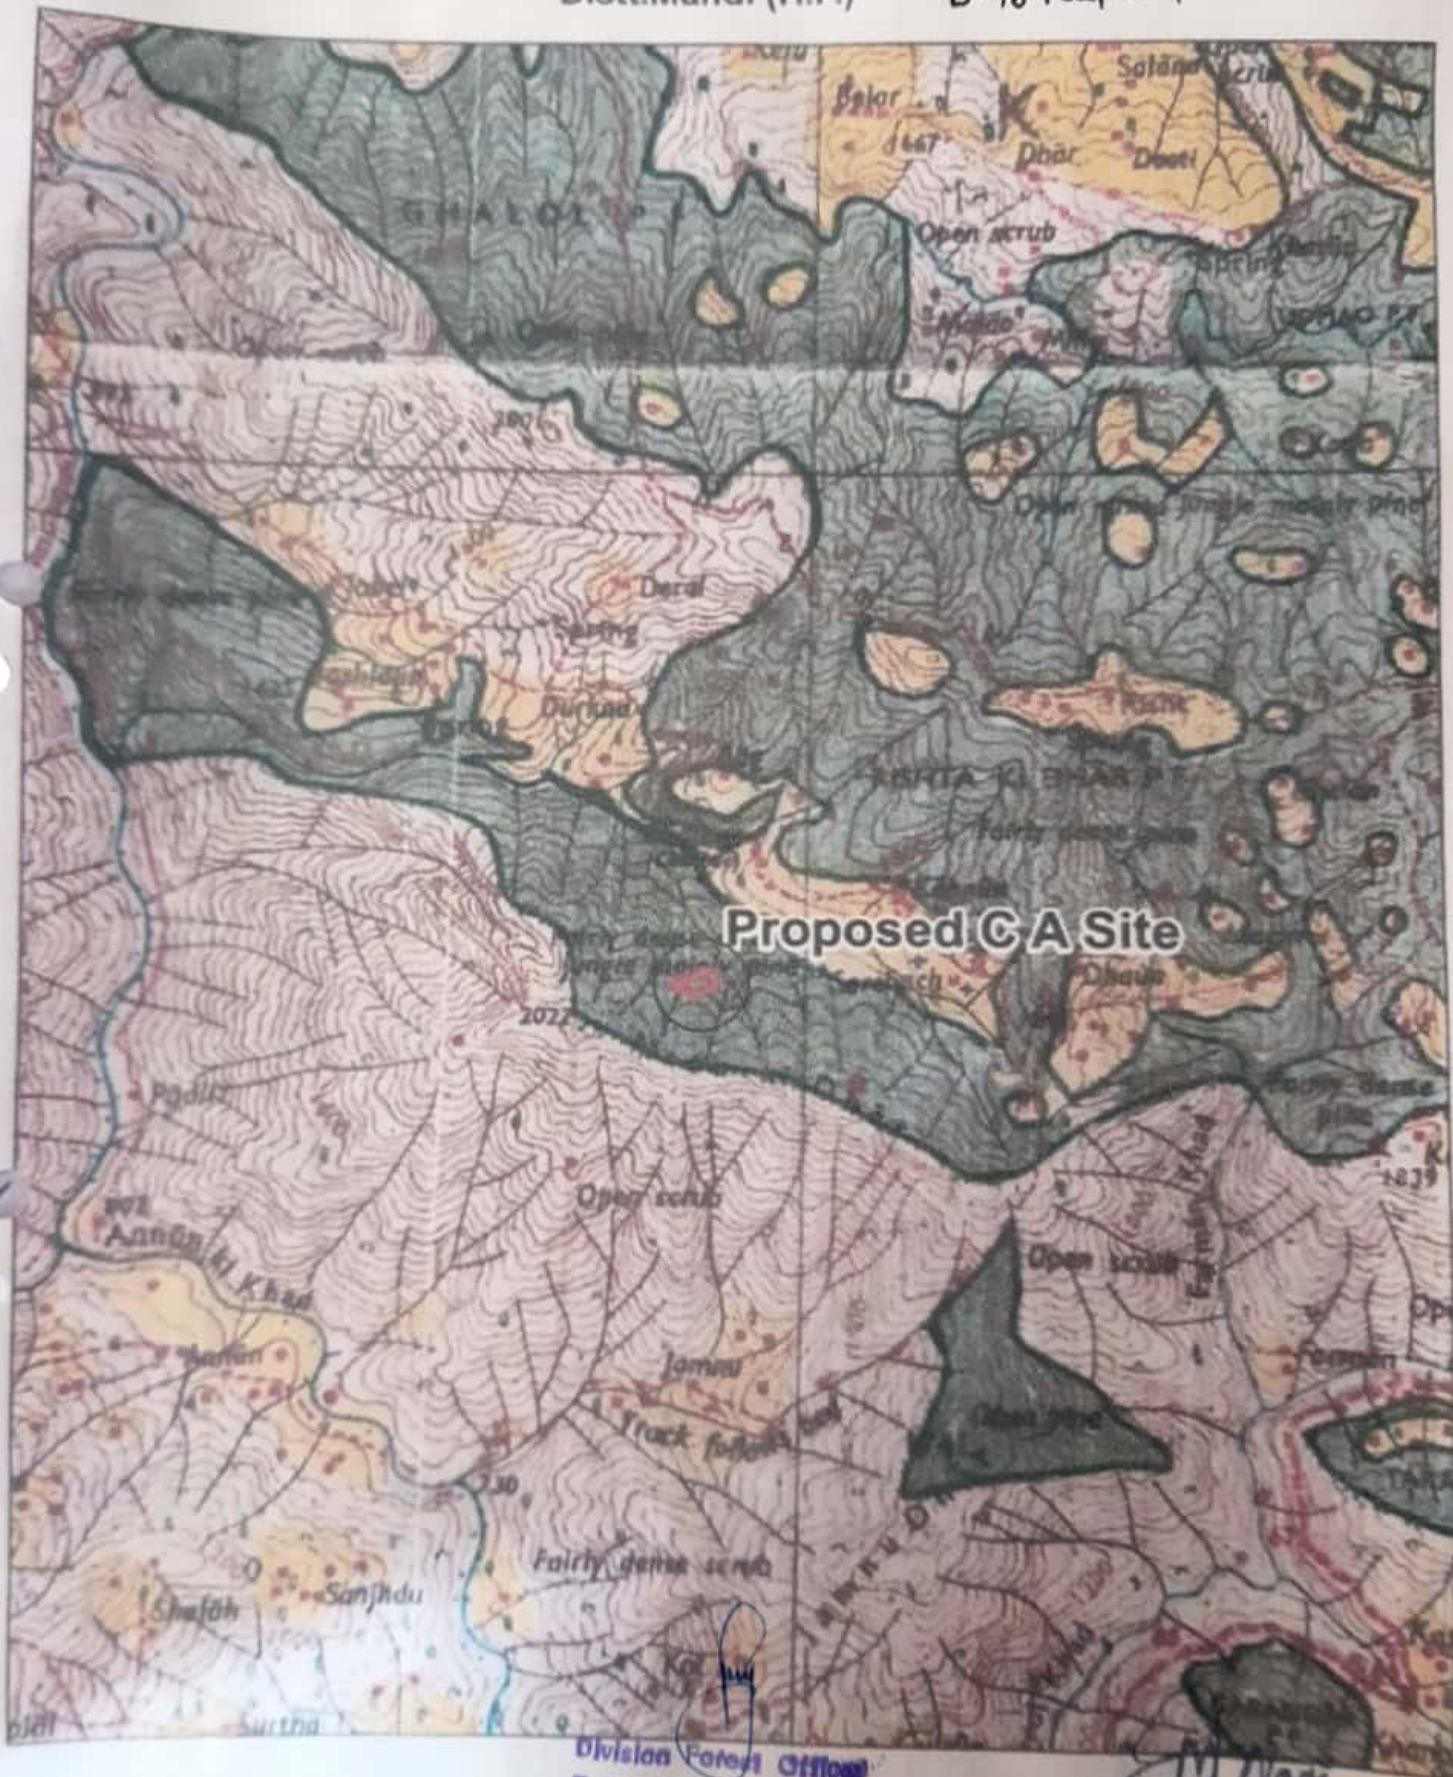

Division Forest Officer
Karsog Forest Division
Karsog (H.P.) - 171304

Scale 1:50000

Topo Sheet:-

MANAGING DIRECTOR
BHAGWATI HYDRO POWER PROJECT
C/O Mohan Singh Negi Village Mumale P.O. & Tehsil Karsog
Distt. Mandi (H.P.) - 175011