


76 53 00.00 E


76 53 30.00 E

76 54 00.00 E

ALTERNATE ROUTE PLAN OF PROPOSED MAMLI LAXMIPURA PATPADI ROAD
FROM CH- 0 TO 1950M.

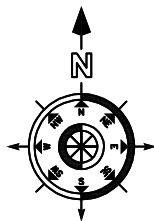

SCALE - 1 CM. = 60 M.

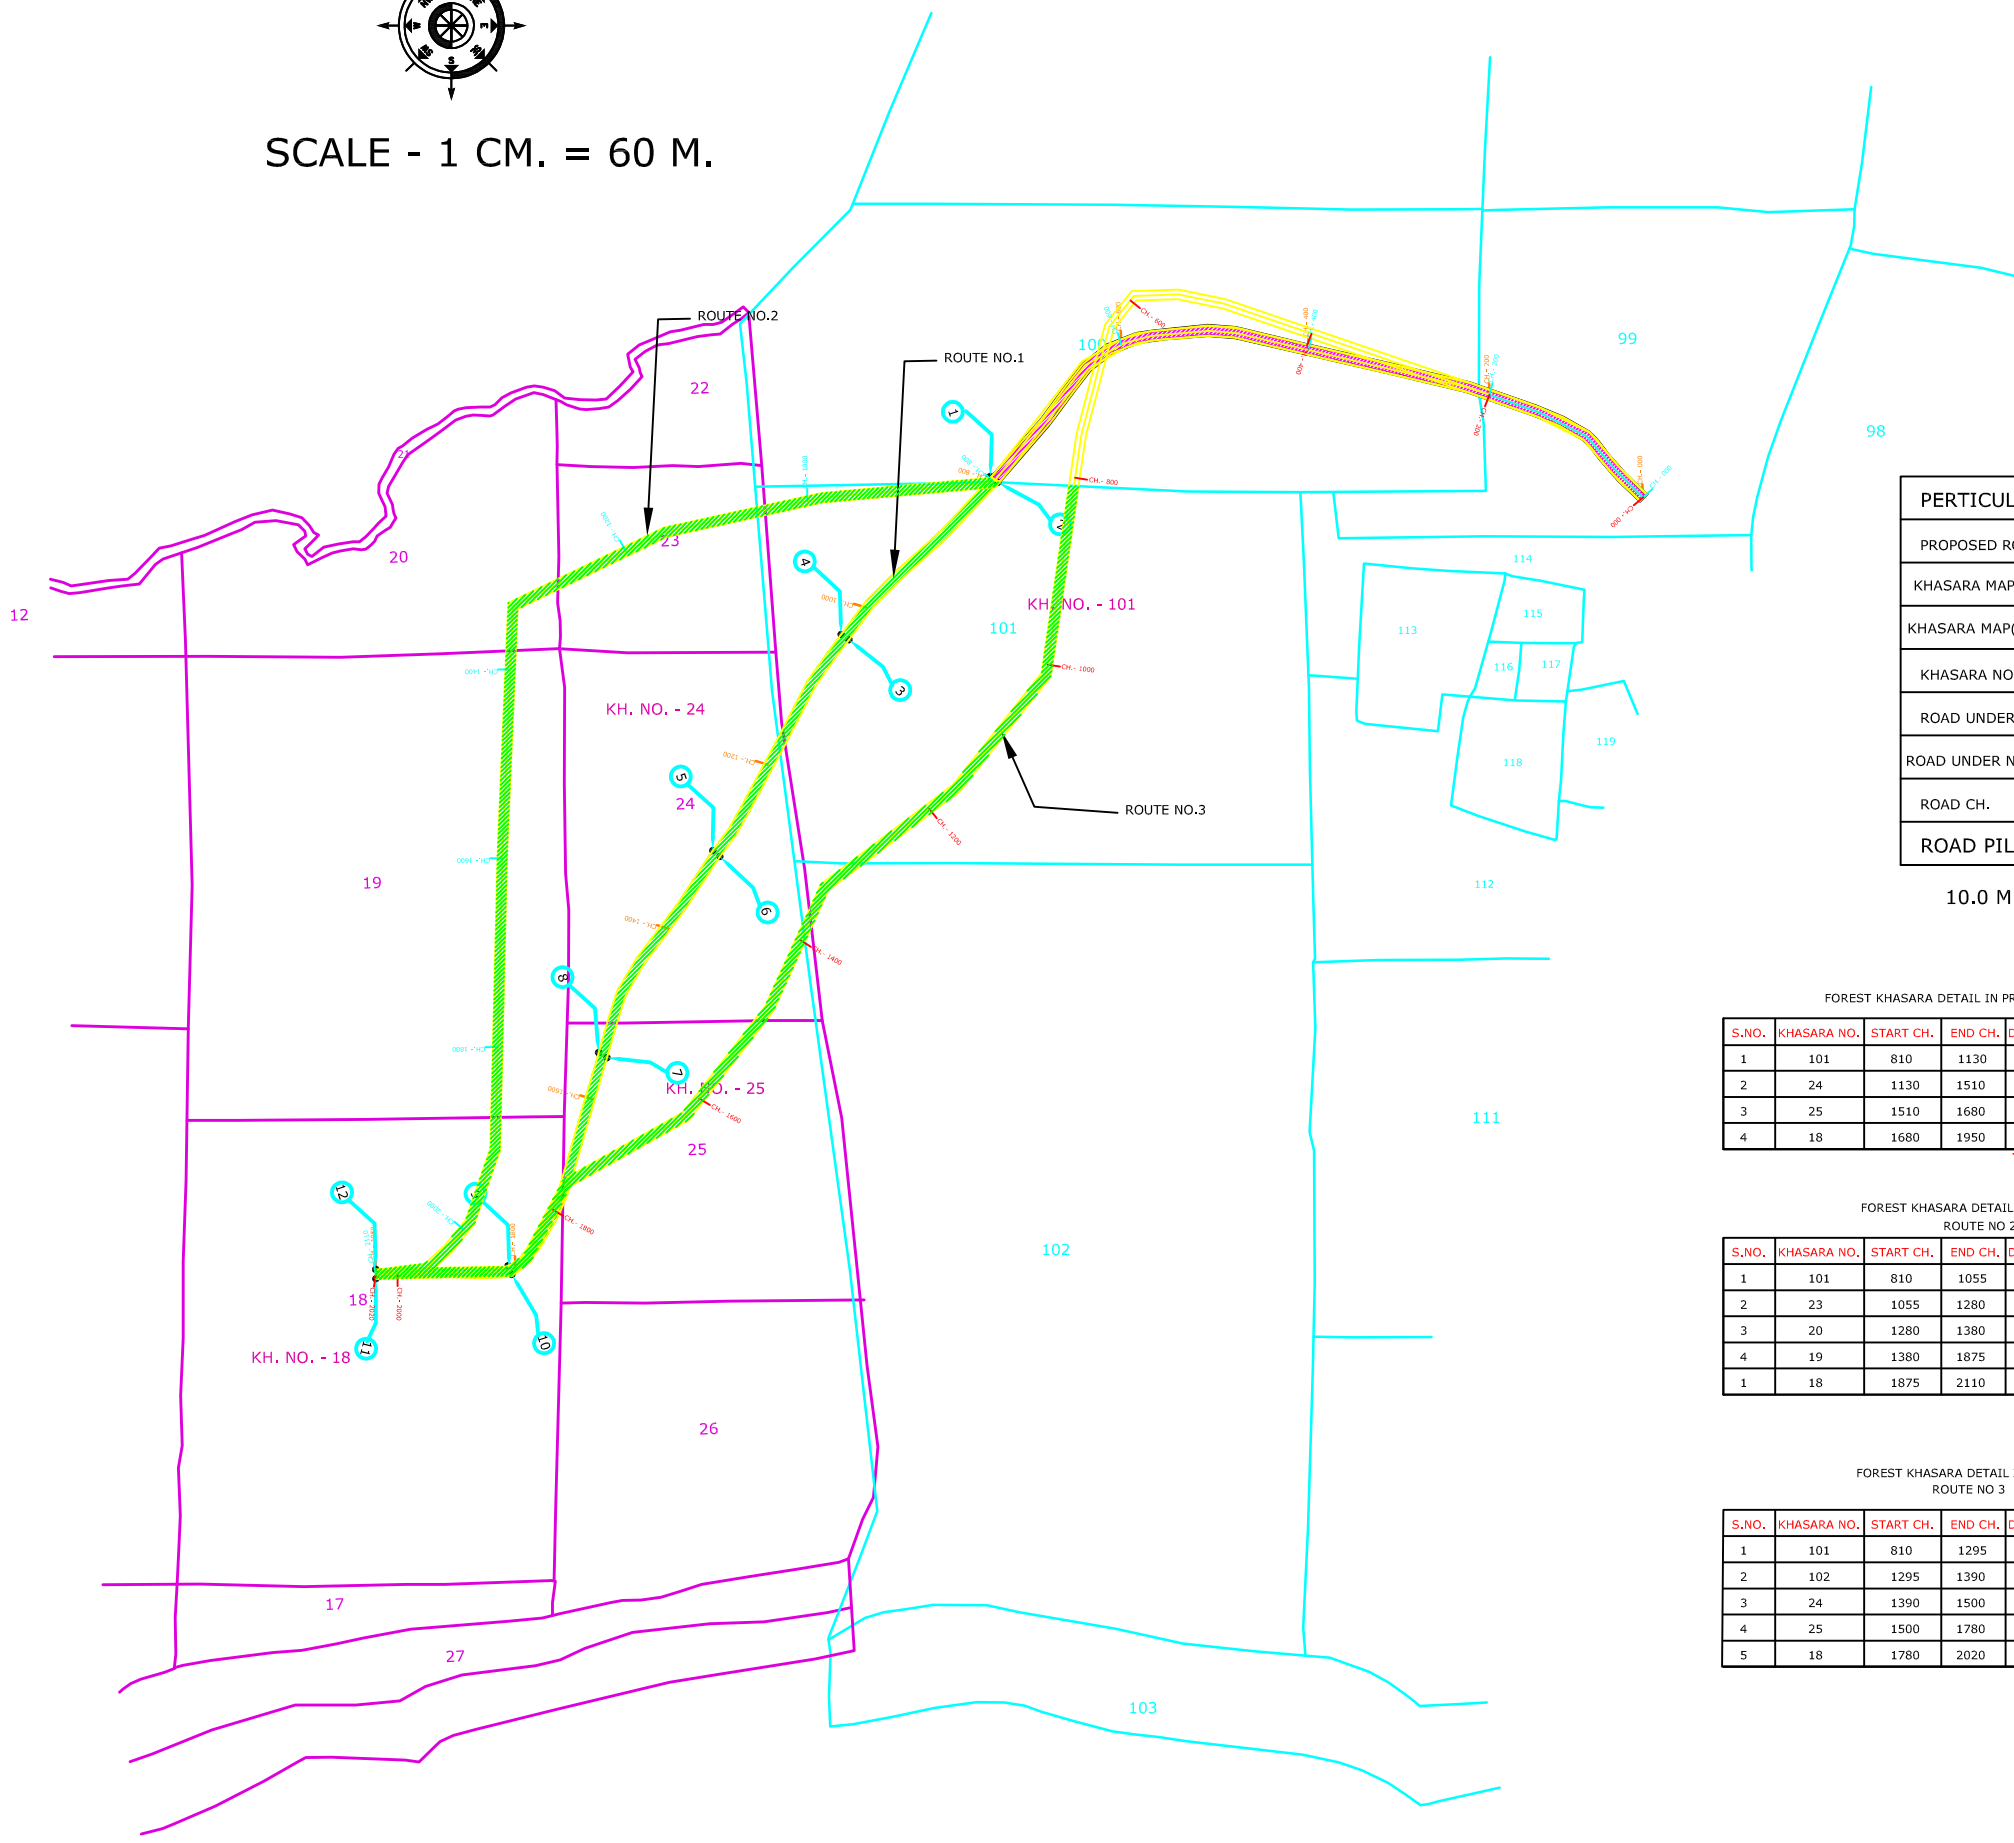

INDEX

PERTICULAR	SYMBOL
PROPOSED ROAD	
KHASARA MAP(MAMLI)	
KHASARA MAP(LAXMIPURA)	
KHASARA NO.	
ROAD UNDER FOREST	
ROAD UNDER NONE FOREST	
ROAD CH.	
ROAD PILLAR	

10.0 M. WIDE PROPOSED ROAD

FOREST KHASARA DETAIL IN PROPOSED ROAD NO.1

S.NO.	KHASARA NO.	START CH.	END CH.	DISTANCE	WIDTH	AREA (Sq.M.)	VILLAGE
1	101	810	1130	320	10	3200	MAMLI
2	24	1130	1510	380	10	3800	
3	25	1510	1680	170	10	1700	LAXMIPURA
4	18	1680	1950	270	10	2700	
TOTAL- 11400							

FOREST KHASARA DETAIL IN PROPOSED ROAD ROUTE NO 2

S.NO.	KHASARA NO.	START CH.	END CH.	DISTANCE	WIDTH	AREA (Sq.M.)	VILLAGE
1	101	810	1055	245	10	2450	MAMLI
2	23	1055	1280	225	10	2250	
3	20	1280	1380	100	10	1000	LAXMIPURA
4	19	1380	1875	495	10	4950	
1	18	1875	2110	235	10	2350	
TOTAL-13000							

FOREST KHASARA DETAIL IN PROPOSED ROAD ROUTE NO 3

S.NO.	KHASARA NO.	START CH.	END CH.	DISTANCE	WIDTH	AREA (Sq.M.)	VILLAGE
1	101	810	1295	485	10	4850	
2	102	1295	1390	95	10	950	MAMLI
3	24	1390	1500	110	10	1100	
4	25	1500	1780	280	10	2800	LAXMIPURA
5	18	1780	2020	240	10	2400	
TOTAL-12100							

LAT-LONG OF PROPOSEDMAMLI LAXMIPURA PATPADI ROAD UNDER PWD DIV. SHAHABAD					
WGS-84 CO-ORDINATE					
PNT NO.	LONGITUDE	LATITUDE	PNT NO.	LONGITUDE	LATITUDE
1	24° 50' 58.1352"	76° 53' 33.2117"	7	24° 50' 38.6196"	76° 53' 18.7183"
2	24° 50' 58.0092"	76° 53' 33.5727"	8	24° 50' 38.7960"	76° 53' 18.4055"
3	24° 50' 53.8792"	76° 53' 28.0530"	9	24° 50' 31.5132"	76° 53' 14.8846"
4	24° 50' 53.0628"	76° 53' 27.7606"	10	24° 50' 31.2108"	76° 53' 15.0167"
5	24° 50' 45.6936"	76° 53' 22.8117"	11	24° 50' 31.1244"	76° 53' 09.8911"
6	24° 50' 45.4848"	76° 53' 23.0753"	12	24° 50' 31.4484"	76° 53' 09.8845"

ASSISTANT ENGINEER	EXECUTIVE ENGINEER
PWD SUB. DIV. KELWARA	PWD DIV. SHAHABAD

24 51 00.00 N

24 50 30.00 N

24 50 00.00 N

76 53 00.00 E

76 53 30.00 E

76 54 00.00 E

24 51 00.00 N

24 50 30.00 N

24 50 00.00 N