


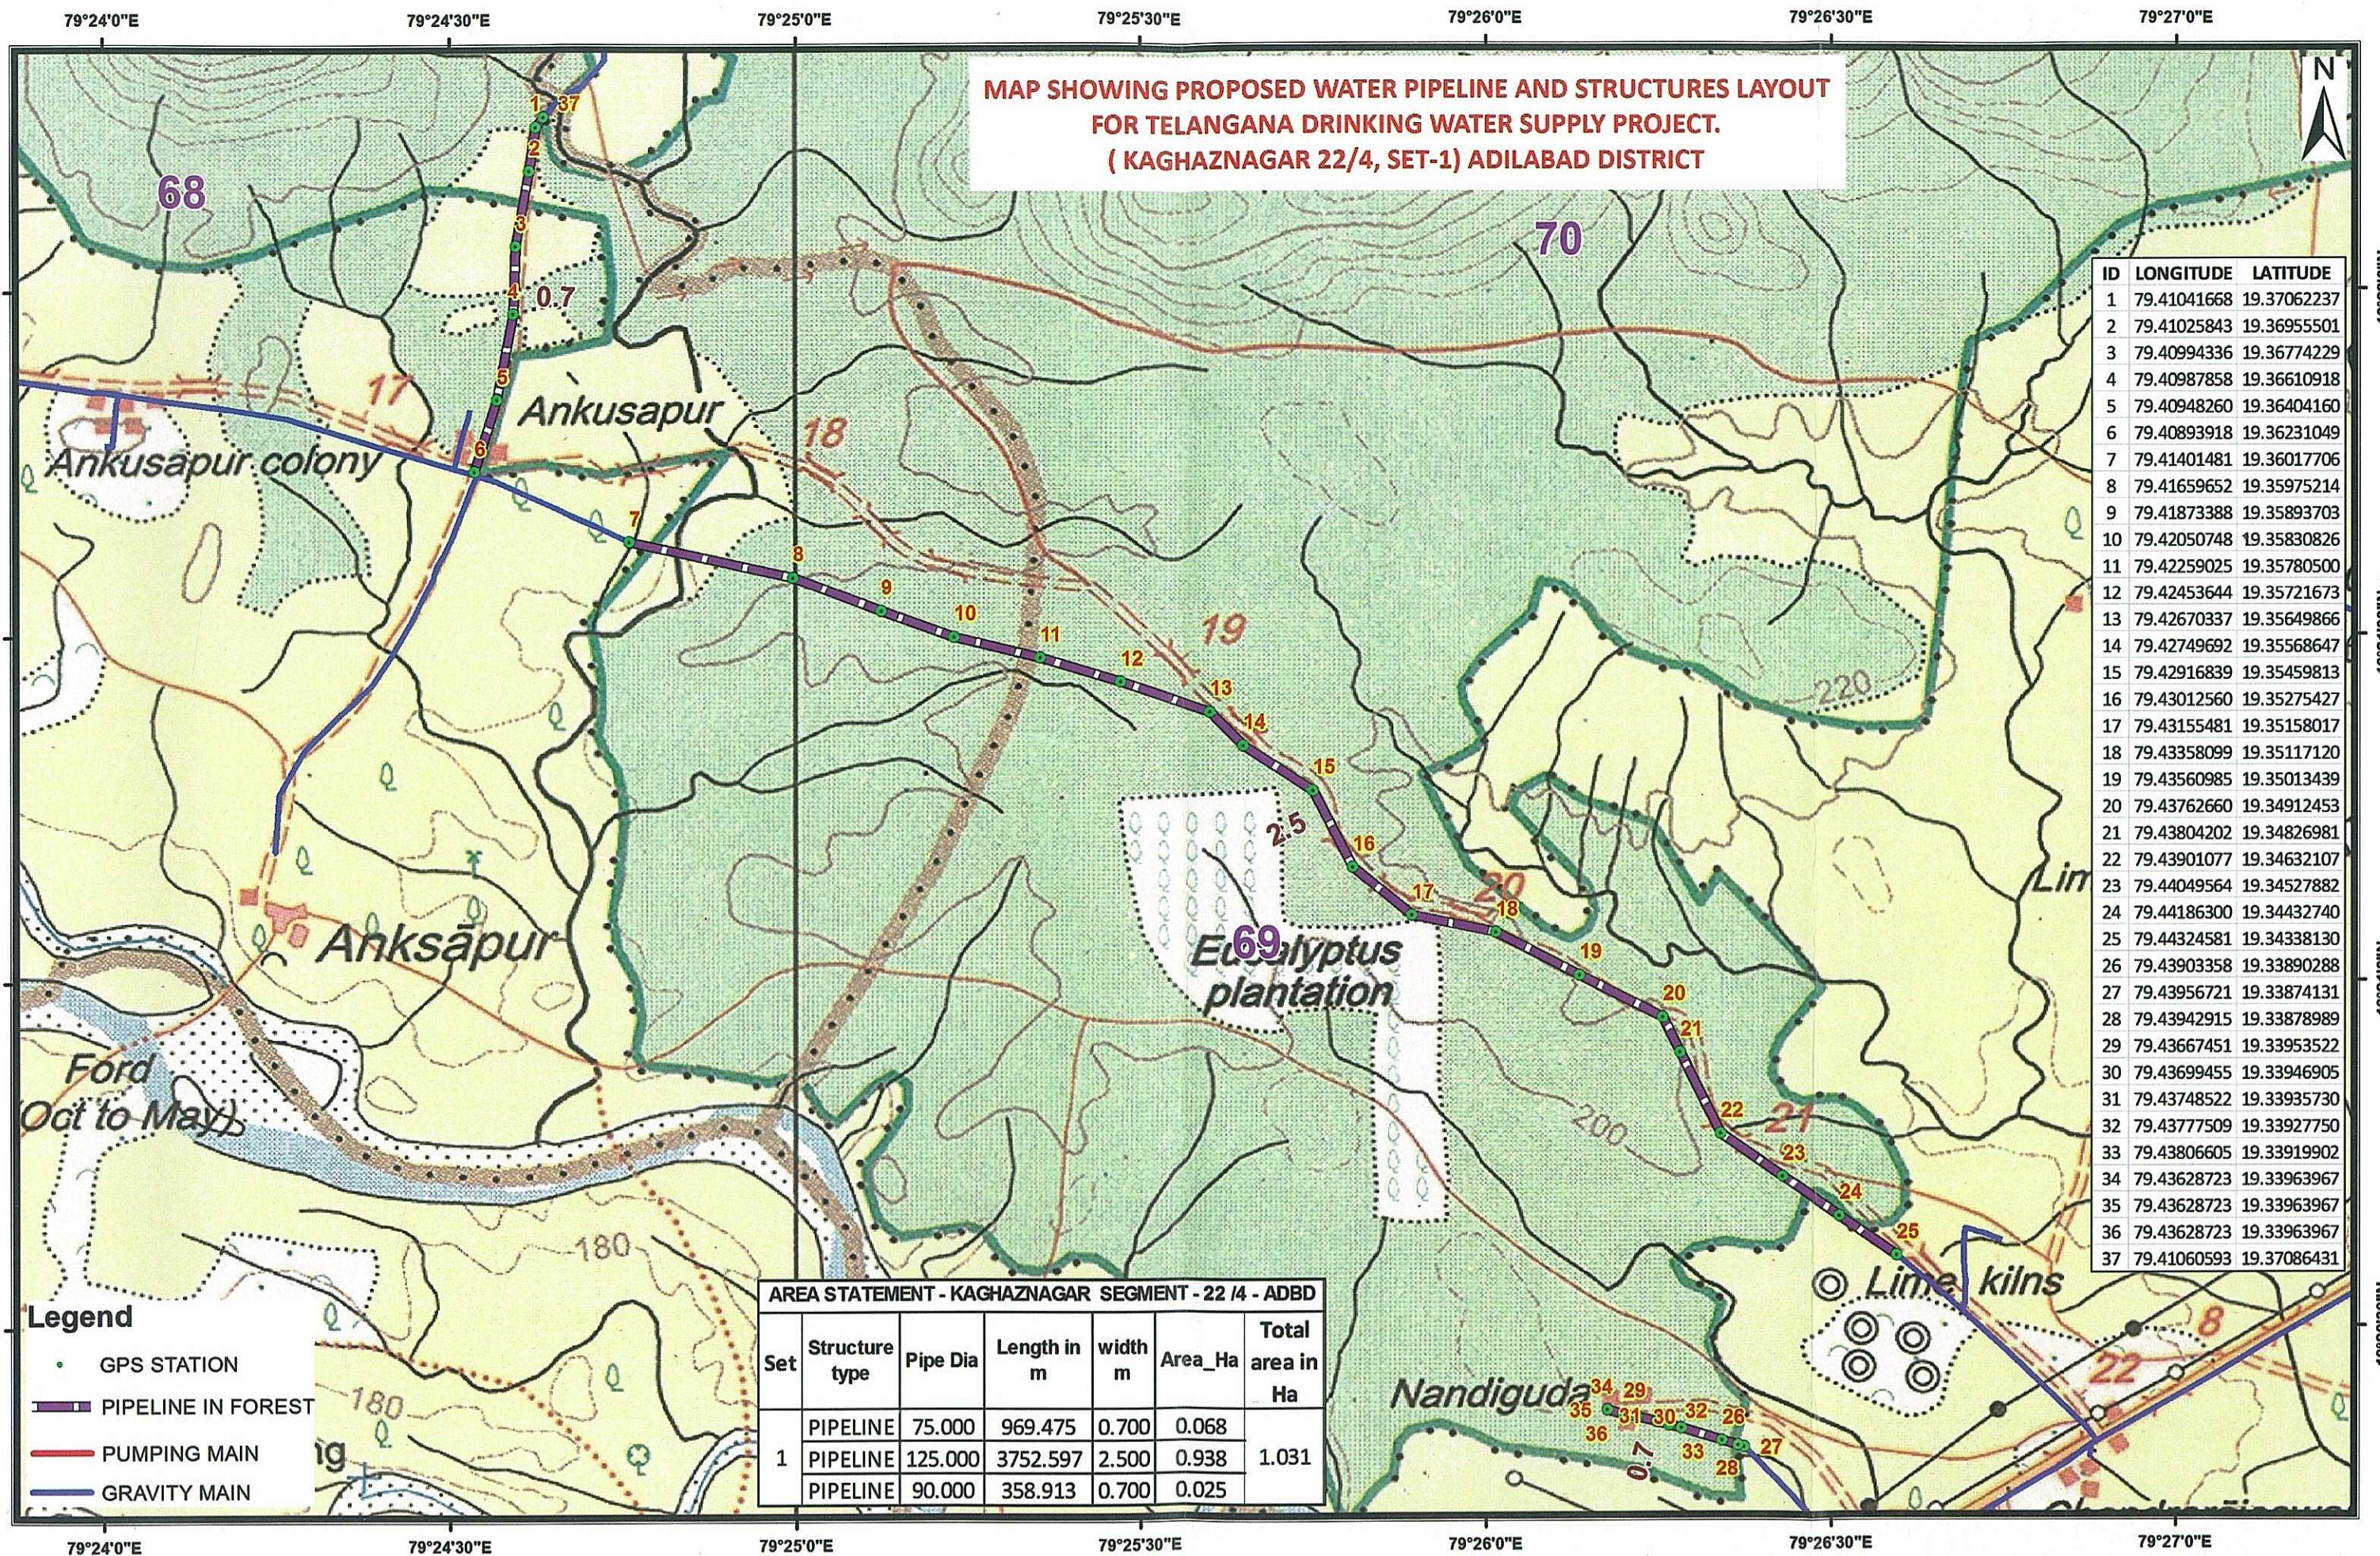


MAP SHOWING PROPOSED WATER PIPELINE AND STRUCTURES LAYOUT
FOR TELANGANA DRINKING WATER SUPPLY PROJECT.
(KAGHAZNAGAR 22/4, SET-1) ADILABAD DISTRICT

ID	LONGITUDE	LATITUDE
1	79.41041668	19.37062237
2	79.41025843	19.36955501
3	79.40994336	19.36774229
4	79.40987858	19.36610918
5	79.40948260	19.36404160
6	79.40893918	19.36231049
7	79.41401481	19.36017706
8	79.41659652	19.35975214
9	79.41873388	19.35893703
10	79.42050748	19.35830826
11	79.42259025	19.35780500
12	79.42453644	19.35721673
13	79.42670337	19.35649866
14	79.42749692	19.35568647
15	79.42916839	19.35459813
16	79.43012560	19.35275427
17	79.43155481	19.35158017
18	79.43358099	19.35117120
19	79.43560985	19.35013439
20	79.43762660	19.34912453
21	79.43804202	19.34826981
22	79.43901077	19.34632107
23	79.44049564	19.34527882
24	79.44186300	19.34432740
25	79.44324581	19.34338130
26	79.43903358	19.33890288
27	79.43956721	19.33874131
28	79.43942915	19.33878989
29	79.43667451	19.33953522
30	79.43699455	19.33946905
31	79.43748522	19.33935730
32	79.43777509	19.33927750
33	79.43806605	19.33919902
34	79.43628723	19.33963967
35	79.43628723	19.33963967
36	79.43628723	19.33963967
37	79.41060593	19.37086431

AREA STATEMENT - KAGHAZNAGAR SEGMENT - 22 /4 - ADBD						
Set	Structure type	Pipe Dia	Length in m	width m	Area_Ha	Total area in Ha
1	PIPELINE	75.000	969.475	0.700	0.068	1.031
	PIPELINE	125.000	3752.597	2.500	0.938	
	PIPELINE	90.000	358.913	0.700	0.025	

- Legend**
- GPS STATION
 - PIPELINE IN FOREST
 - PUMPING MAIN
 - GRAVITY MAIN

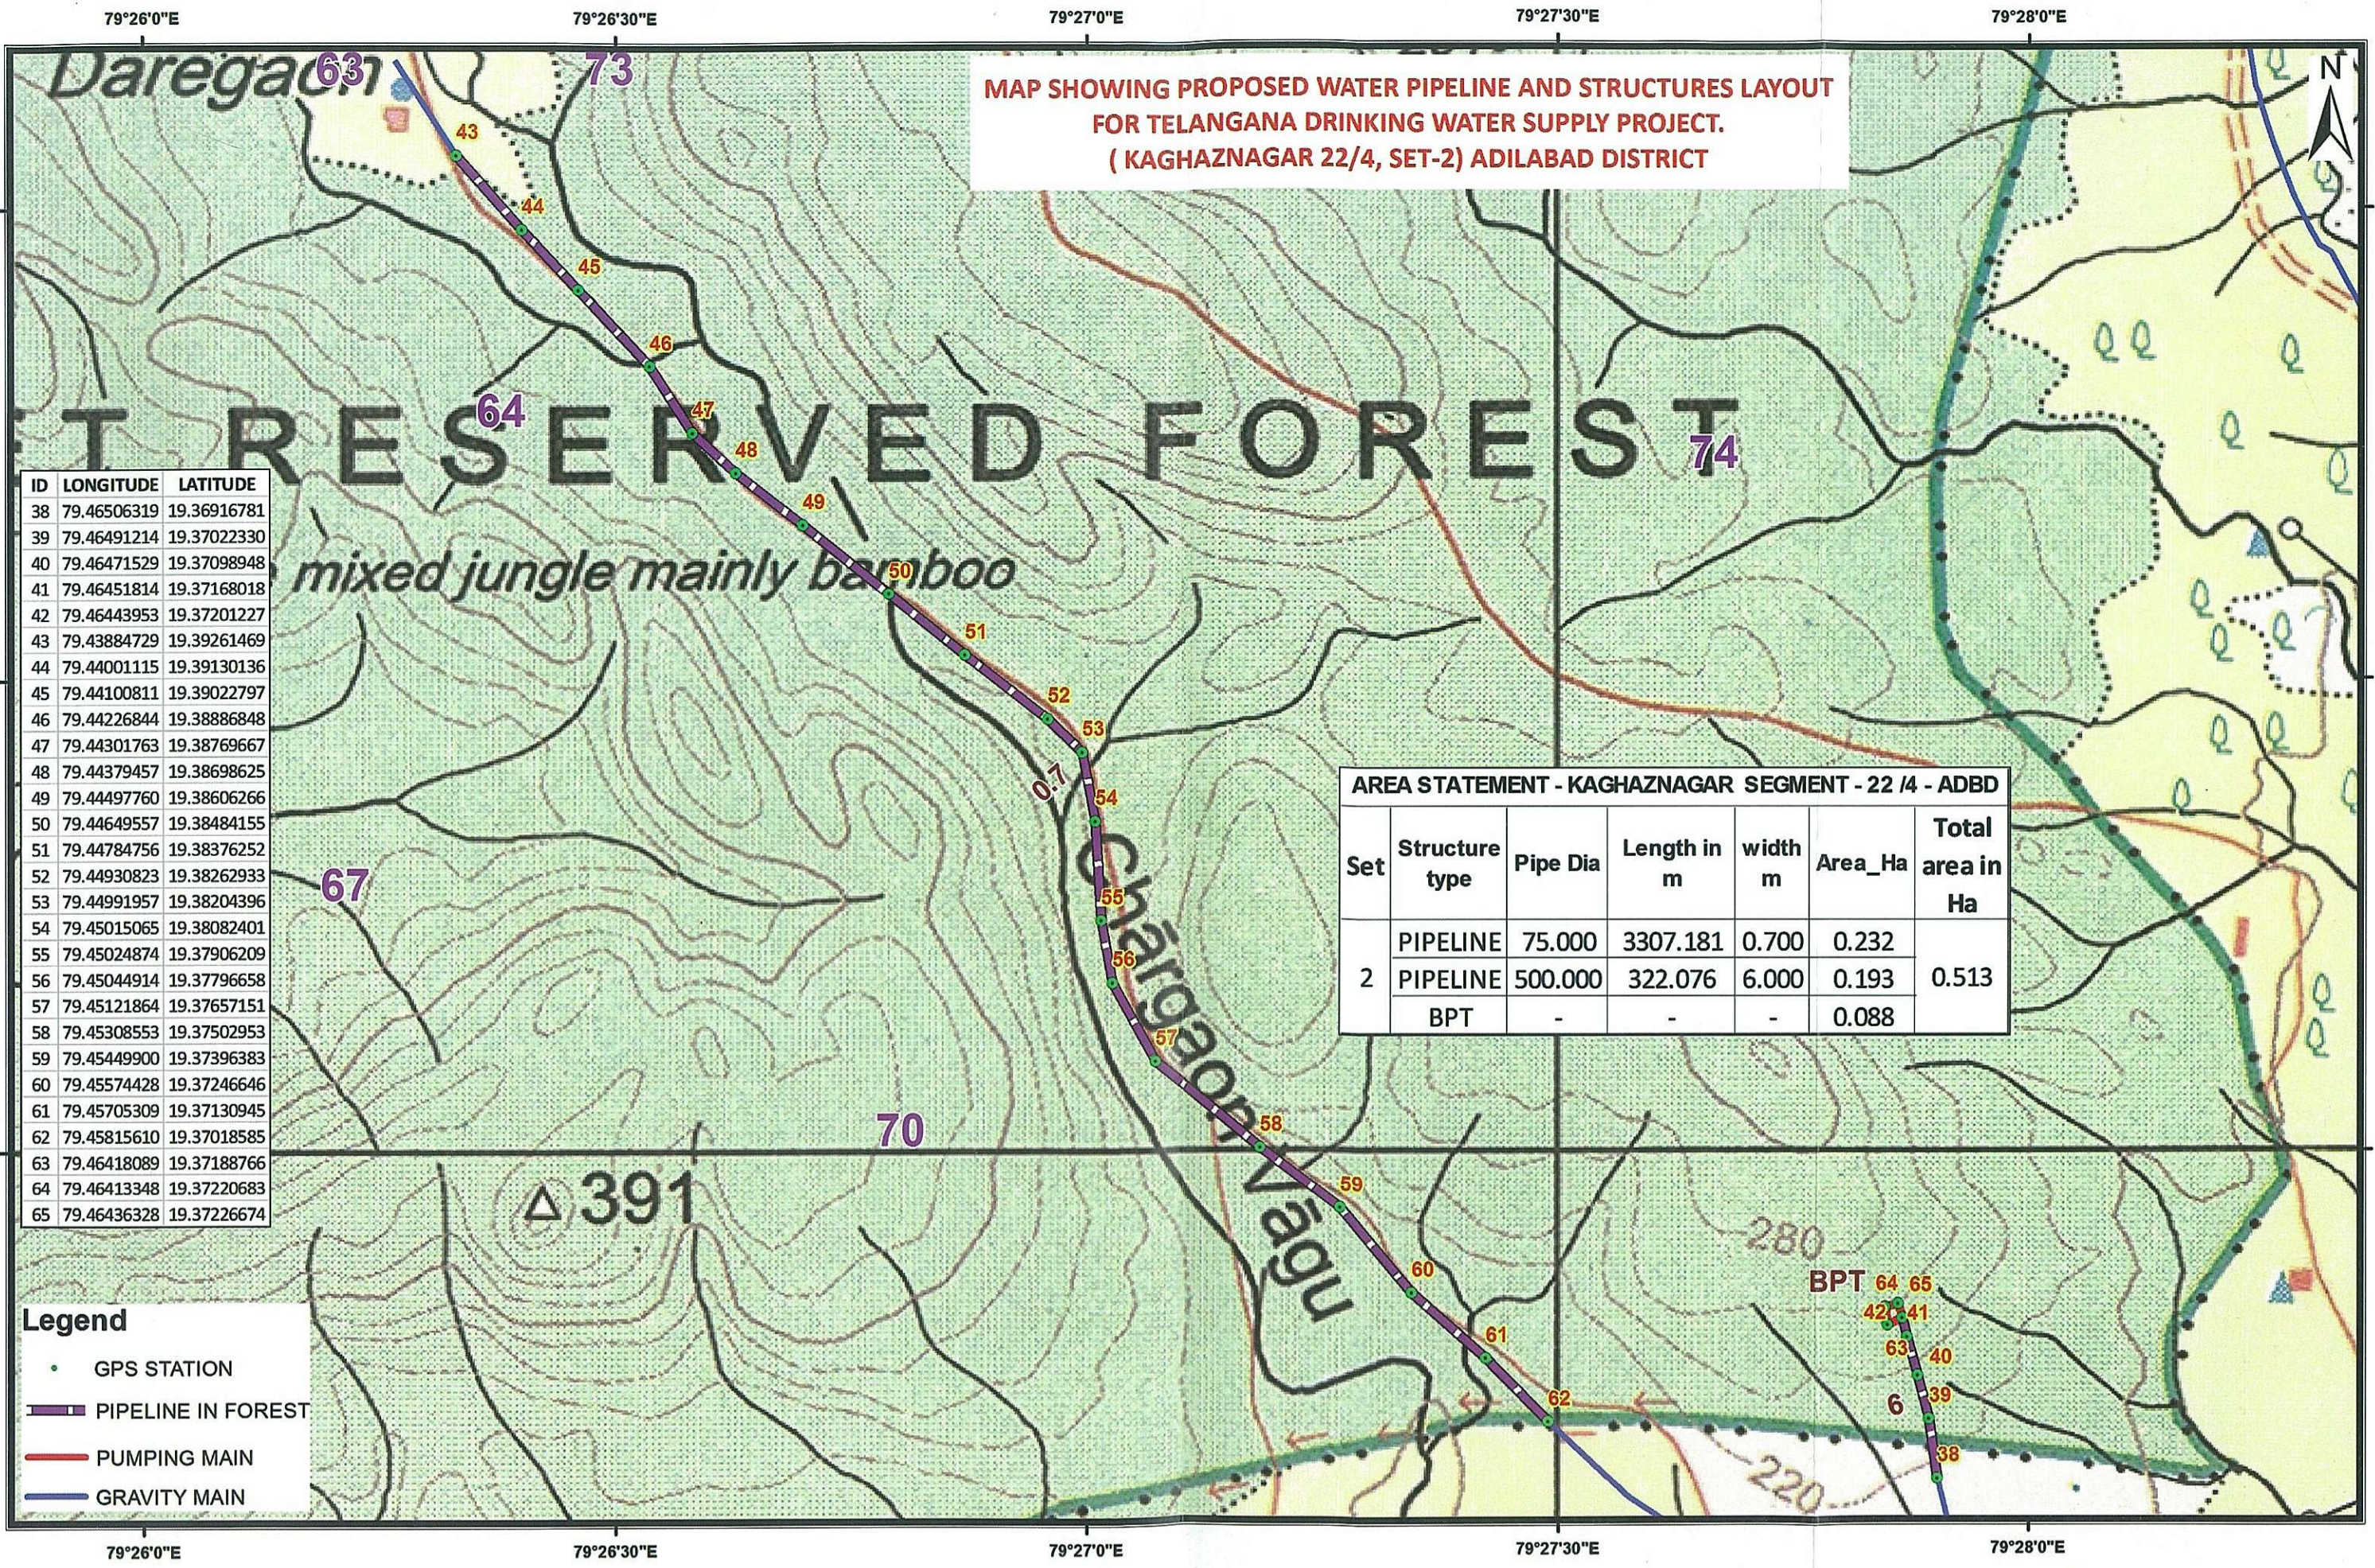


MAP SHOWING PROPOSED WATER PIPELINE AND STRUCTURES LAYOUT
FOR TELANGANA DRINKING WATER SUPPLY PROJECT.
(KAGHAZNAGAR 22/4, SET-2) ADILABAD DISTRICT

ID	LONGITUDE	LATITUDE
38	79.46506319	19.36916781
39	79.46491214	19.37022330
40	79.46471529	19.37098948
41	79.46451814	19.37168018
42	79.46443953	19.37201227
43	79.43884729	19.39261469
44	79.44001115	19.39130136
45	79.44100811	19.39022797
46	79.44226844	19.38886848
47	79.44301763	19.38769667
48	79.44379457	19.38698625
49	79.44497760	19.38606266
50	79.44649557	19.38484155
51	79.44784756	19.38376252
52	79.44930823	19.38262933
53	79.44991957	19.38204396
54	79.45015065	19.38082401
55	79.45024874	19.37906209
56	79.45044914	19.37796658
57	79.45121864	19.37657151
58	79.45308553	19.37502953
59	79.45449900	19.37396383
60	79.45574428	19.37246646
61	79.45705309	19.37130945
62	79.45815610	19.37018585
63	79.46418089	19.37188766
64	79.46413348	19.37220683
65	79.46436328	19.37226674

AREA STATEMENT - KAGHAZNAGAR SEGMENT - 22 /4 - ADBD						
Set	Structure type	Pipe Dia	Length in m	width m	Area_Ha	Total area in Ha
2	PIPELINE	75.000	3307.181	0.700	0.232	0.513
	PIPELINE	500.000	322.076	6.000	0.193	
	BPT	-	-	-	0.088	

- Legend**
- GPS STATION
 - PIPELINE IN FOREST
 - PUMPING MAIN
 - GRAVITY MAIN


Geographic Coordinate System and WGS-84 Datum

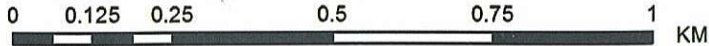

Executive Engineer
TDWSP Divn, Asifabad

Superintending Engineer
TDWSP circle, Nirmal

Chief Engineer
TDWSP, Hyderabad

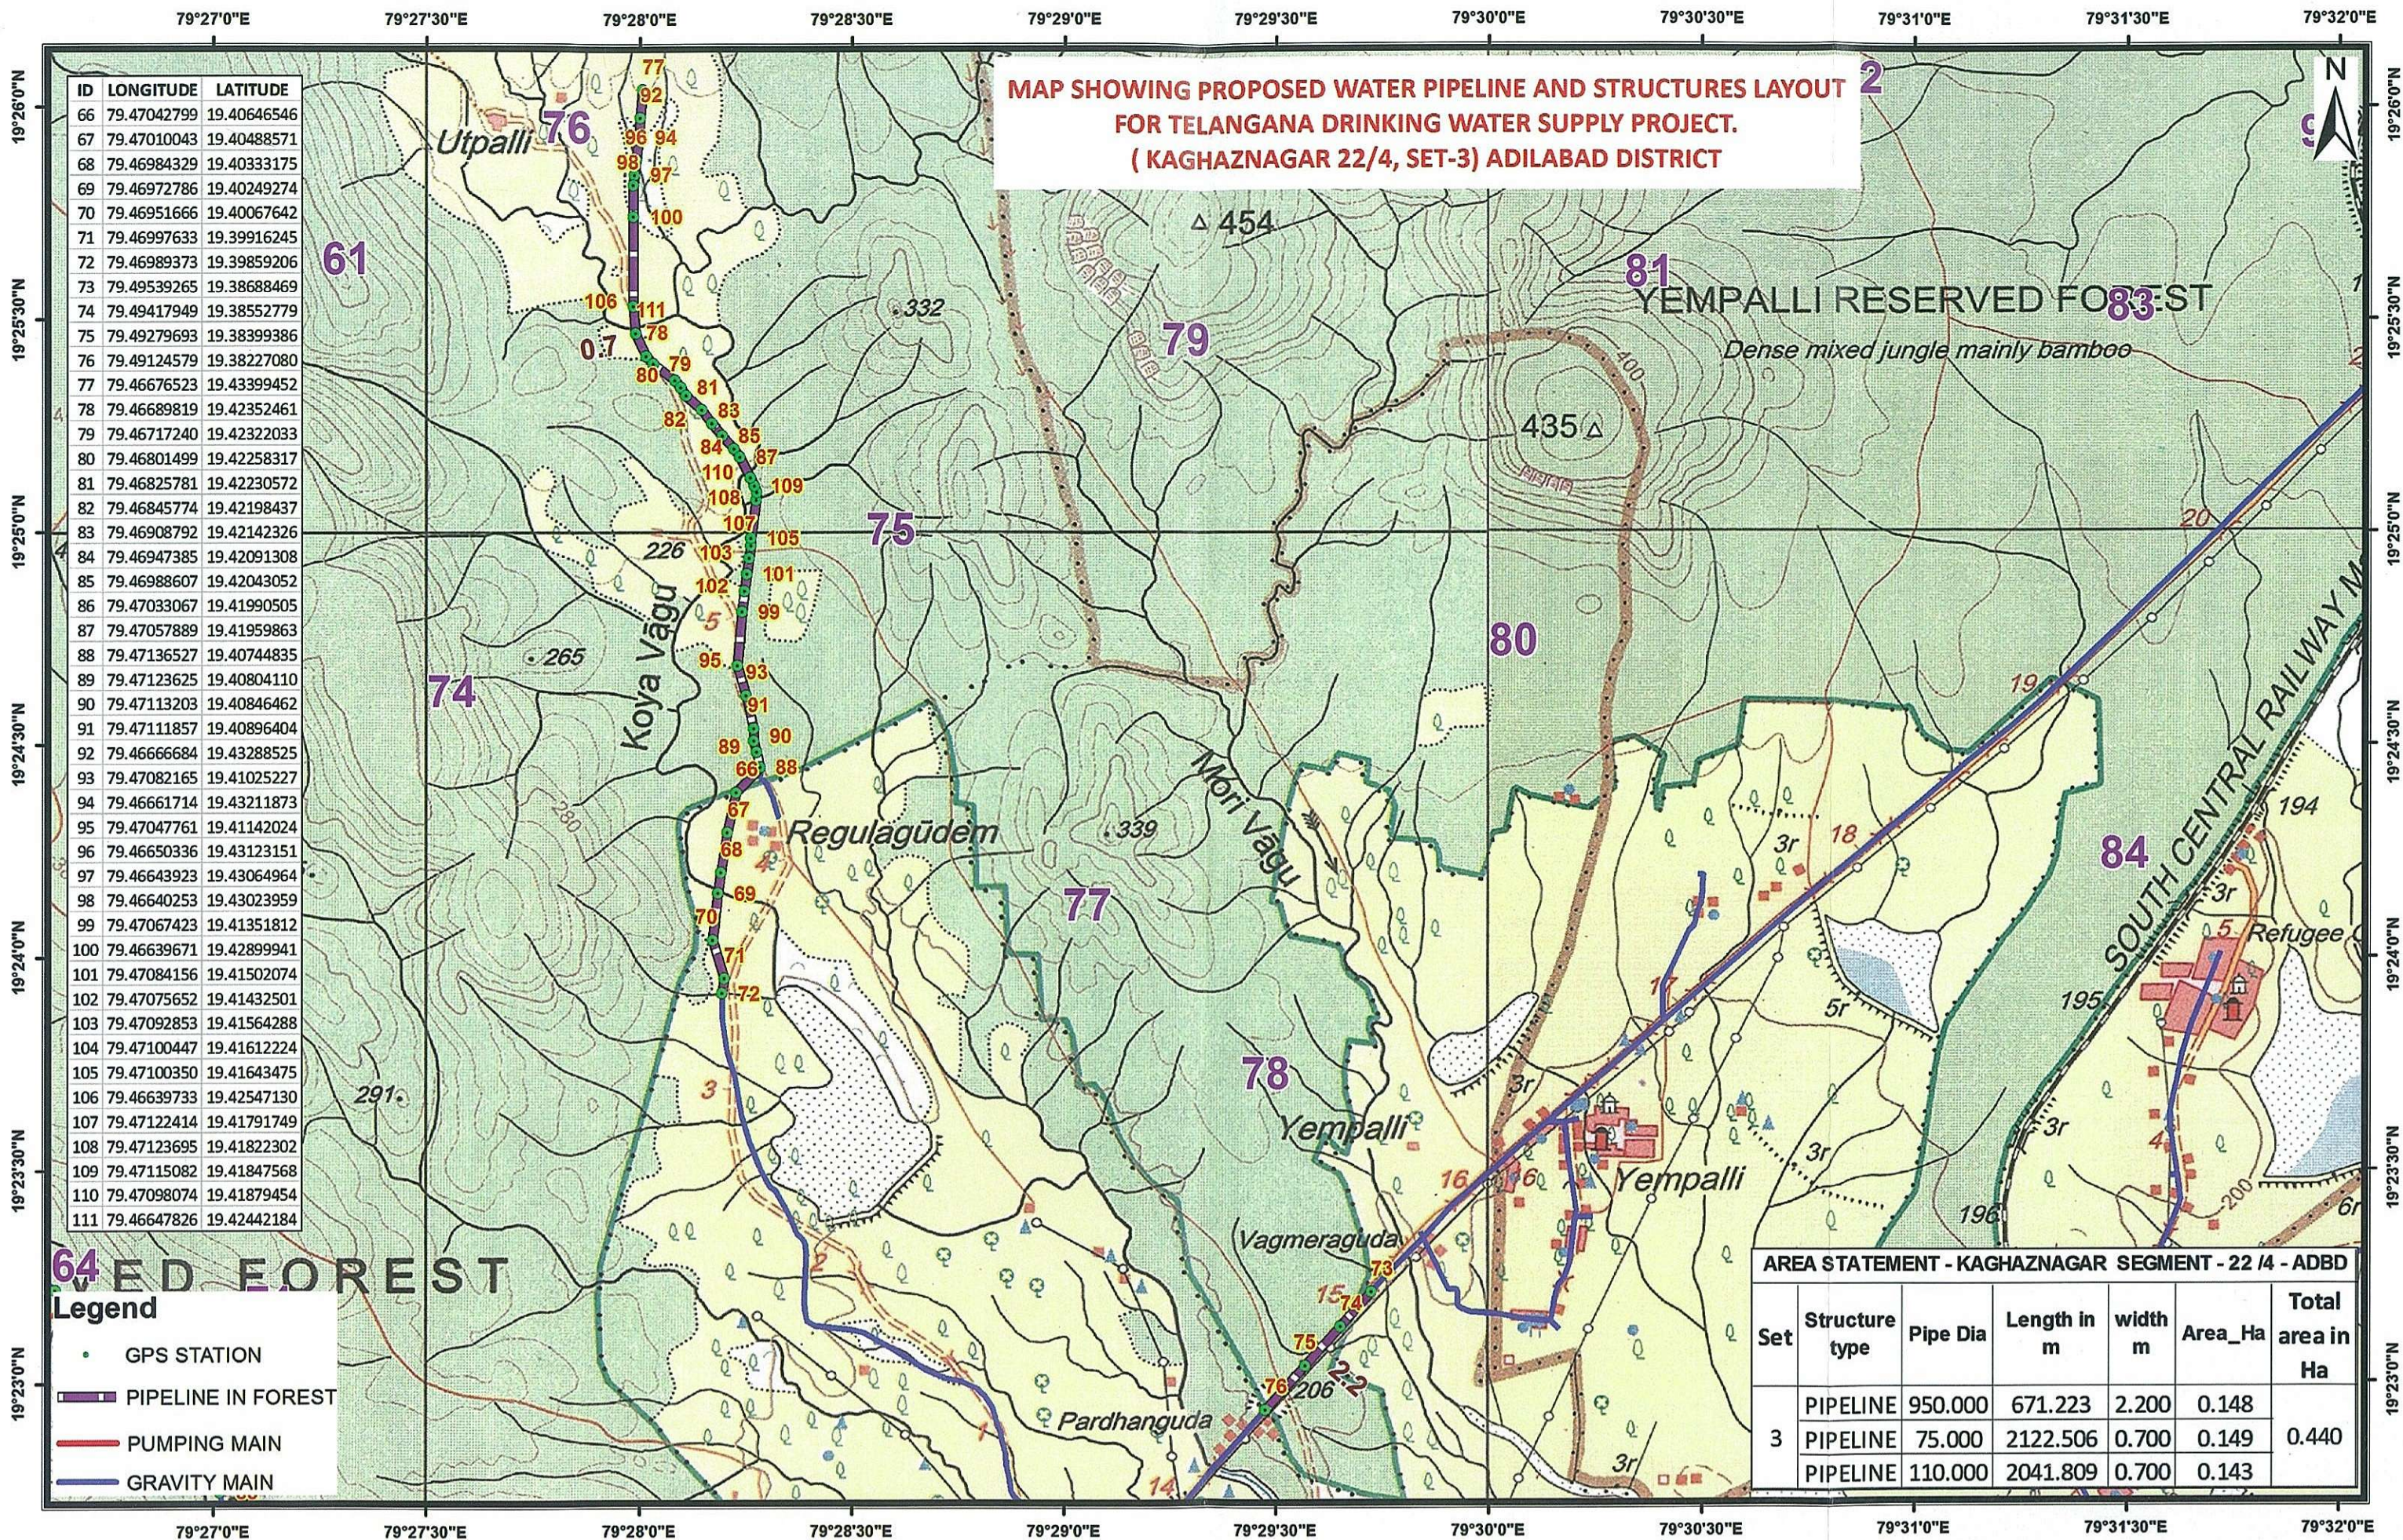

Geographic Coordinate System and WGS-84 Datum

0 0.3 0.6 1.2 1.8 2.4 KM


Executive Engineer
TDWSP Divn, Asifabad

Superintending Engineer
TDWSP circle, Nirmal

Chief Engineer
TDWSP, Hyderabad

79°37'30"E 79°38'0"E 79°38'30"E 79°39'0"E

MAP SHOWING PROPOSED WATER PIPELINE AND STRUCTURES LAYOUT
FOR TELANGANA DRINKING WATER SUPPLY PROJECT.
(KAGHAZNAGAR 22/4, SET-4) ADILABAD DISTRICT

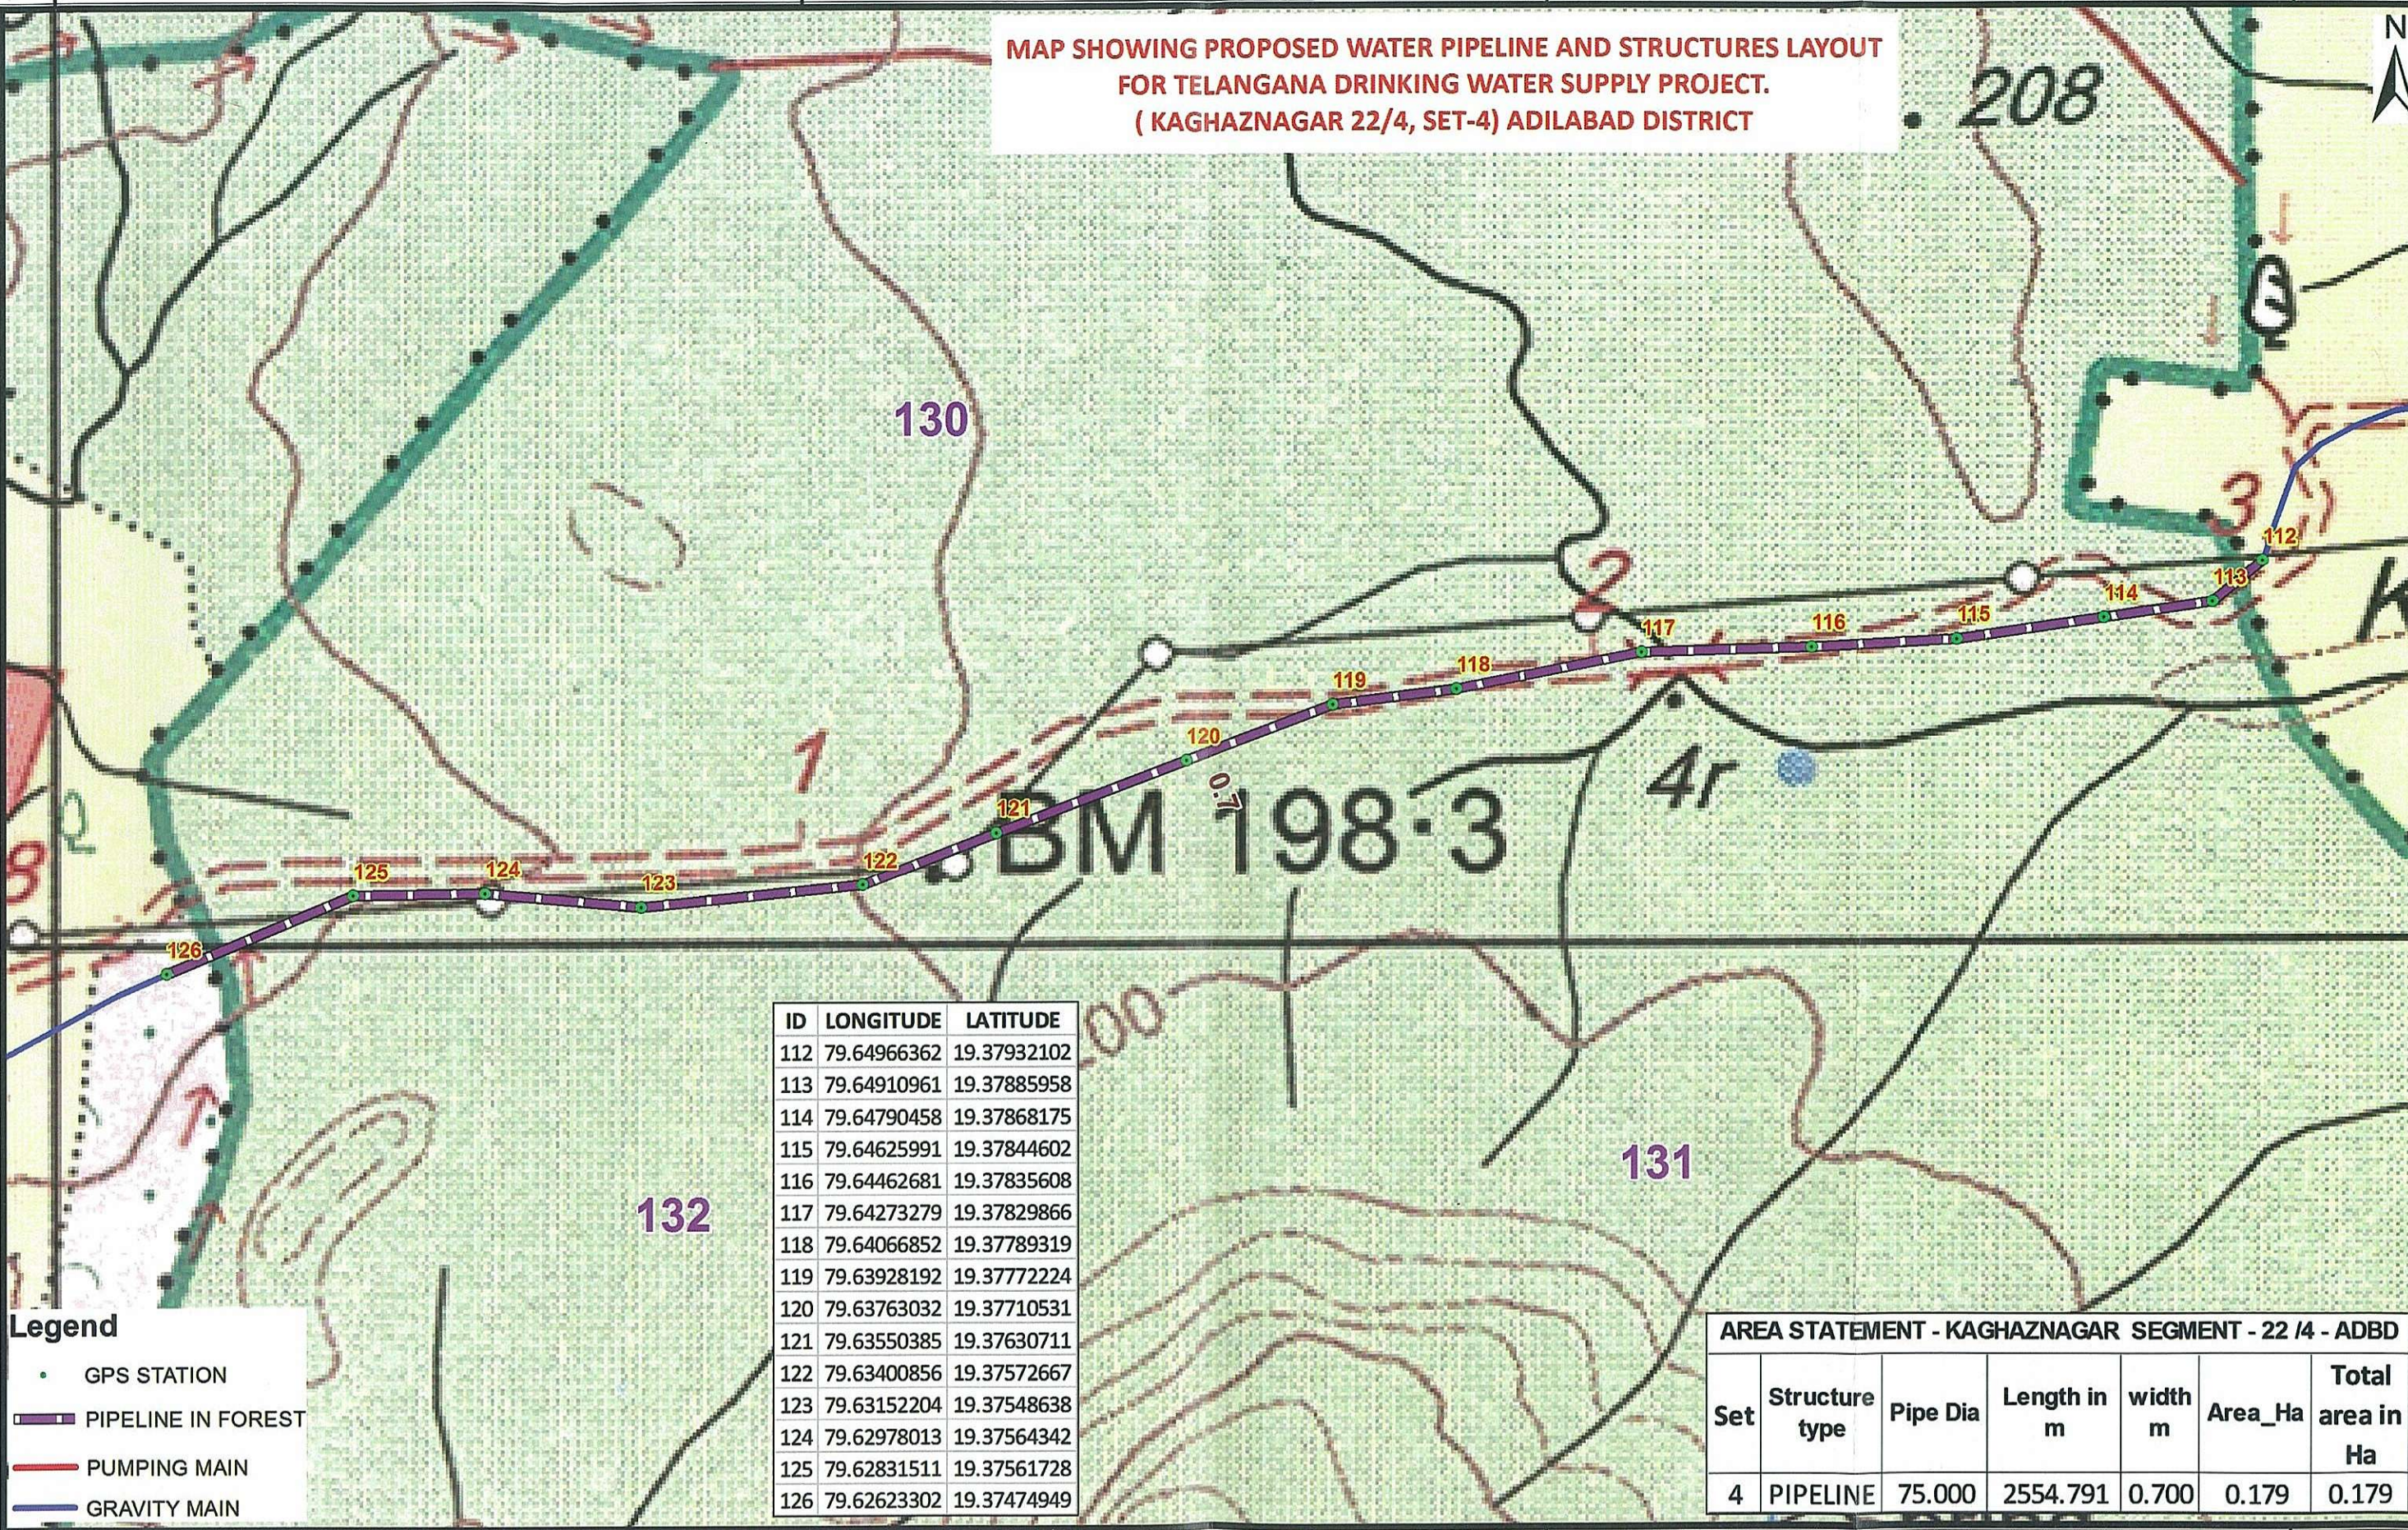

Legend

- GPS STATION
- PIPELINE IN FOREST
- PUMPING MAIN
- GRAVITY MAIN

ID	LONGITUDE	LATITUDE
112	79.64966362	19.37932102
113	79.64910961	19.37885958
114	79.64790458	19.37868175
115	79.64625991	19.37844602
116	79.64462681	19.37835608
117	79.64273279	19.37829866
118	79.64066852	19.37789319
119	79.63928192	19.37772224
120	79.63763032	19.37710531
121	79.63550385	19.37630711
122	79.63400856	19.37572667
123	79.63152204	19.37548638
124	79.62978013	19.37564342
125	79.62831511	19.37561728
126	79.62623302	19.37474949

AREA STATEMENT - KAGHAZNAGAR SEGMENT - 22 /4 - ADBD						
Set	Structure type	Pipe Dia	Length in m	width m	Area_Ha	Total area in Ha
4	PIPELINE	75.000	2554.791	0.700	0.179	0.179

Geographic Coordinate System and WGS-84 Datum

0 0.075 0.15 0.3 0.45 0.6 KM

nae
Executive Engineer
TDWSP Divn, Asifabad


Superintending Engineer
TDWSP circle, Nirmal

[Signature]
Chief Engineer
TDWSP, Hyderabad

79°39'0"E 79°39'30"E 79°40'0"E 79°40'30"E

MAP SHOWING PROPOSED WATER PIPELINE AND STRUCTURES LAYOUT
FOR TELANGANA DRINKING WATER SUPPLY PROJECT.
(KAGHAZNAGAR 22/4, SET-5) ADILABAD DISTRICT

ID	LONGITUDE	LATITUDE
127	79.64967384	19.31816180
128	79.65186669	19.31716660
129	79.65331167	19.31701474
130	79.65447923	19.31772704
131	79.65531217	19.31916530
132	79.65630718	19.32119885
133	79.65694756	19.32185761
134	79.65850235	19.32220031
135	79.66042433	19.32255126
136	79.66269863	19.32332531
137	79.66505391	19.32442742
138	79.66644463	19.32499806
139	79.66830901	19.32569424
140	79.67063644	19.32584033
141	79.67271060	19.32590523
142	79.67487151	19.32603476
143	79.67579060	19.32619919
144	79.64680607	19.31837272
145	79.67694886	19.32652345
146	79.67633994	19.32536153

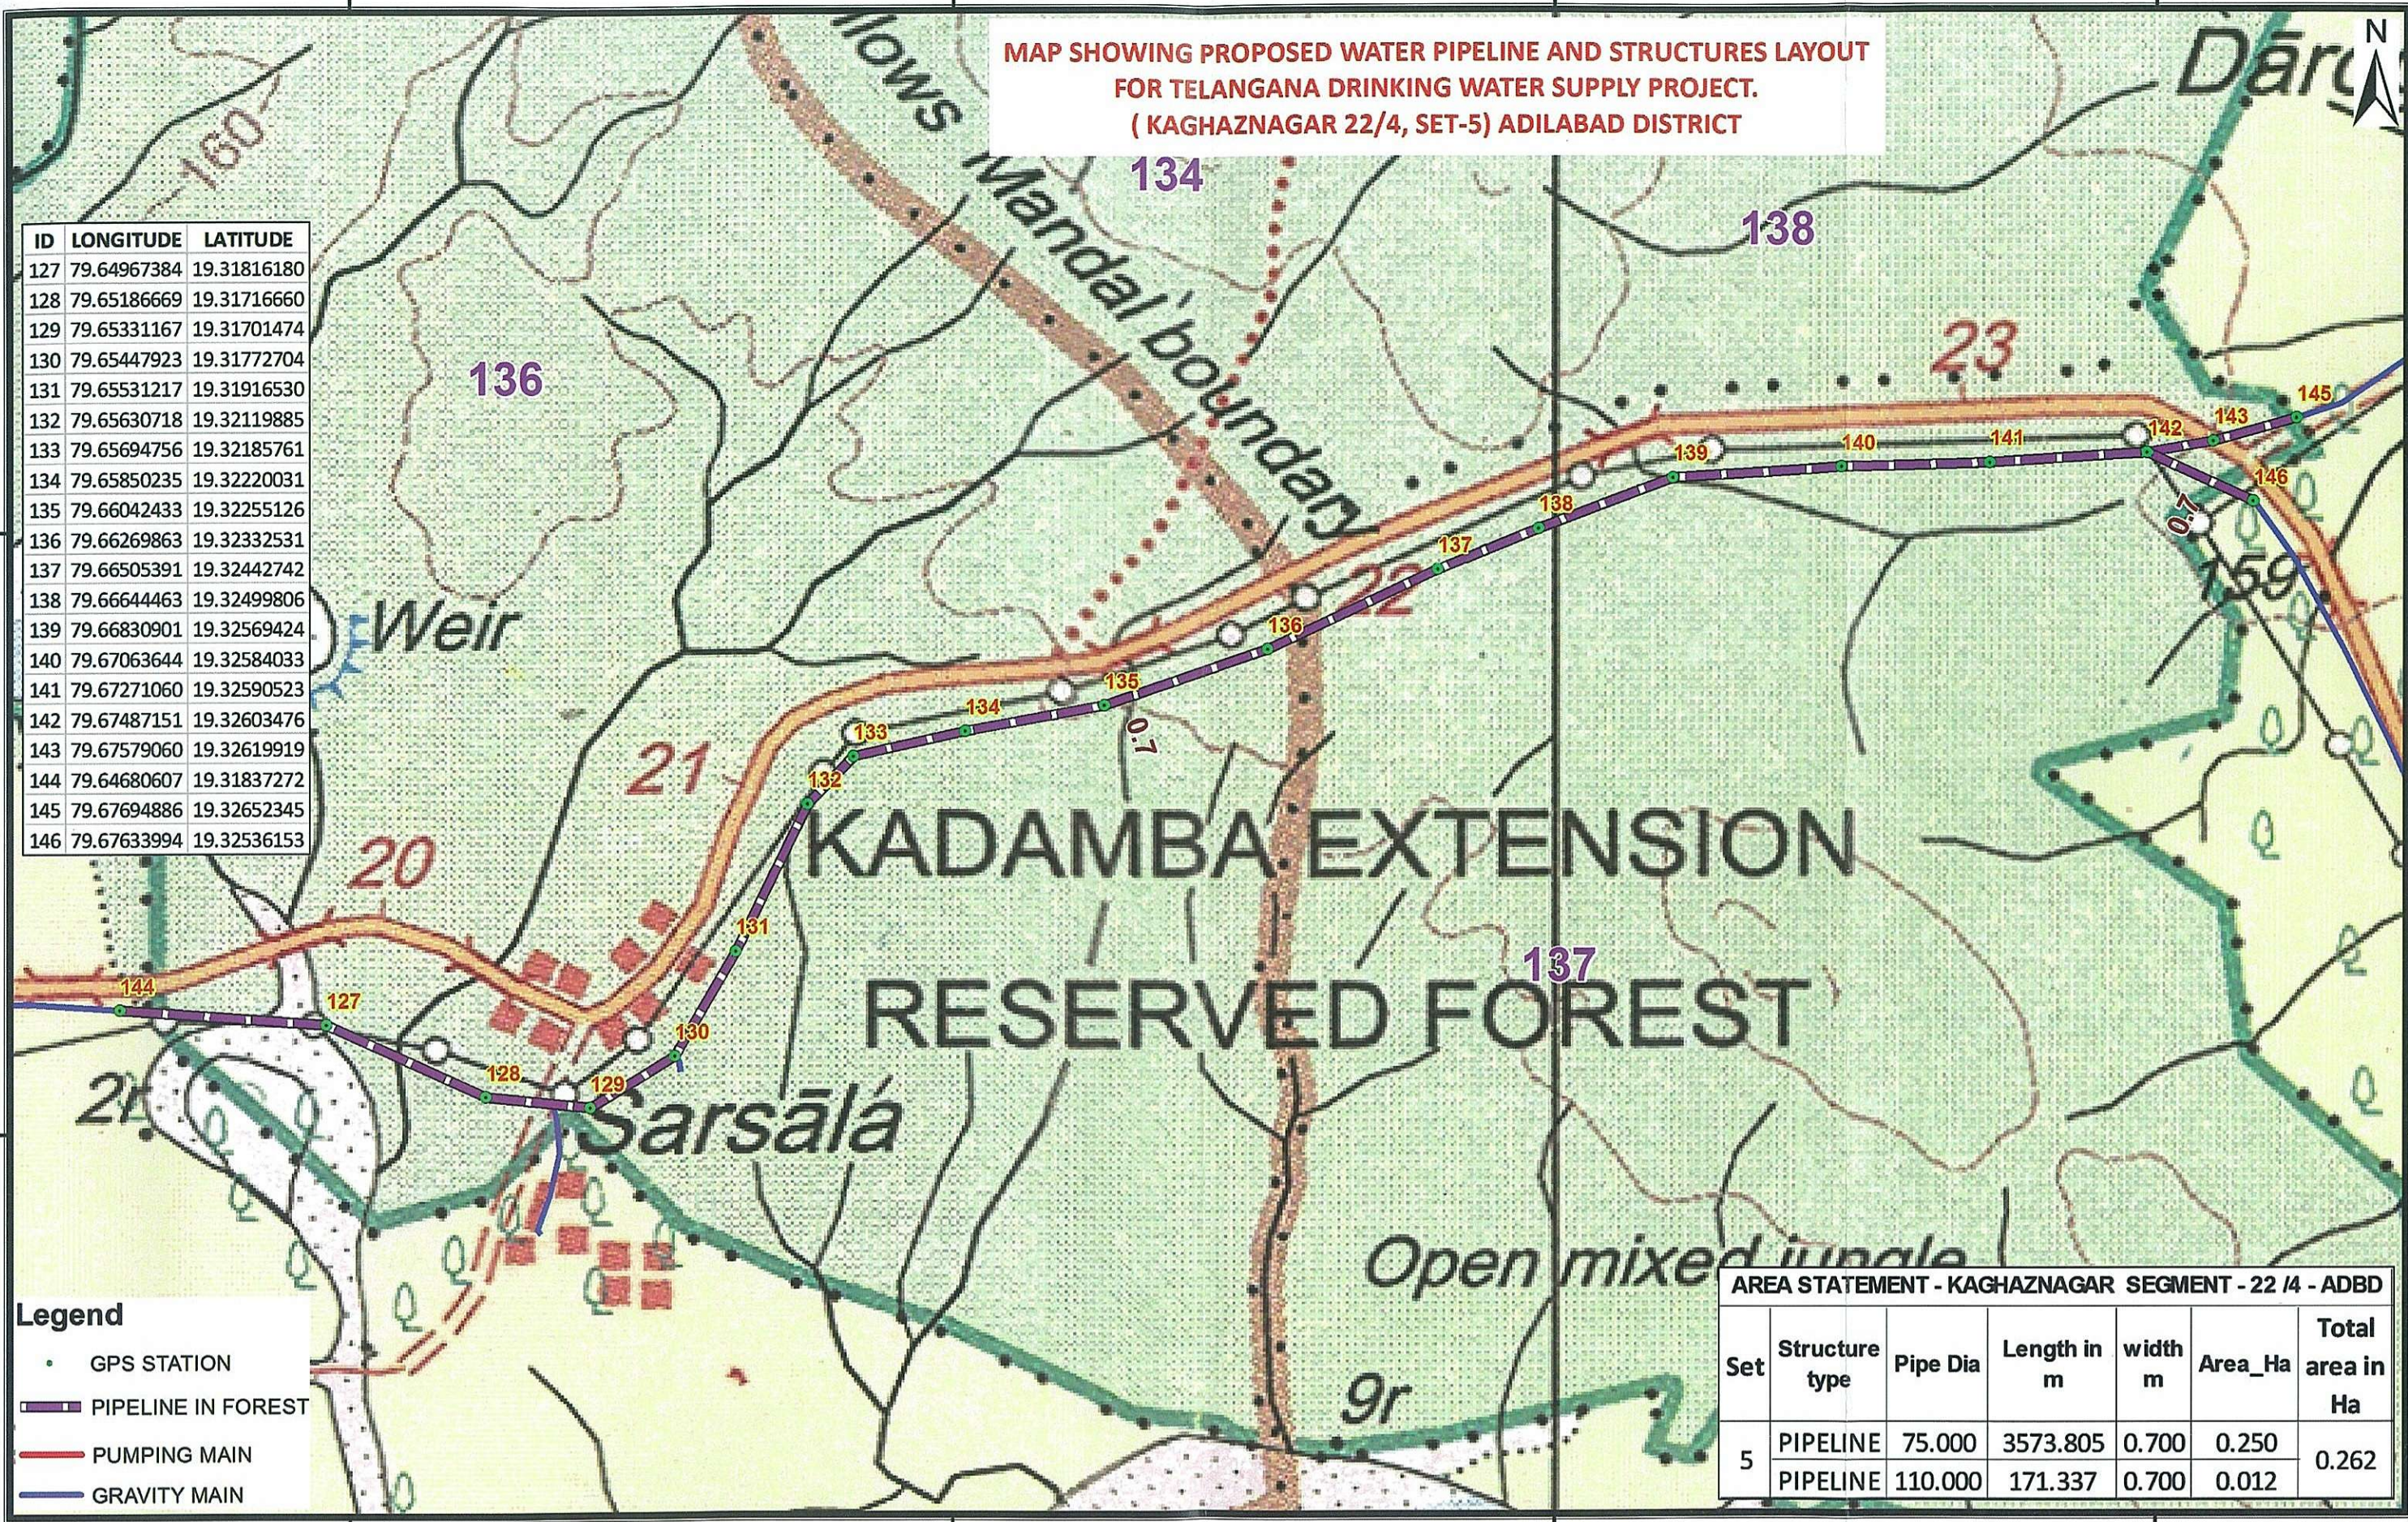

Legend

- GPS STATION
- PIPELINE IN FOREST
- PUMPING MAIN
- GRAVITY MAIN

AREA STATEMENT - KAGHAZNAGAR SEGMENT - 22 /4 - ADBD						
Set	Structure type	Pipe Dia	Length in m	width m	Area_Ha	Total area in Ha
5	PIPELINE	75.000	3573.805	0.700	0.250	0.262
	PIPELINE	110.000	171.337	0.700	0.012	