



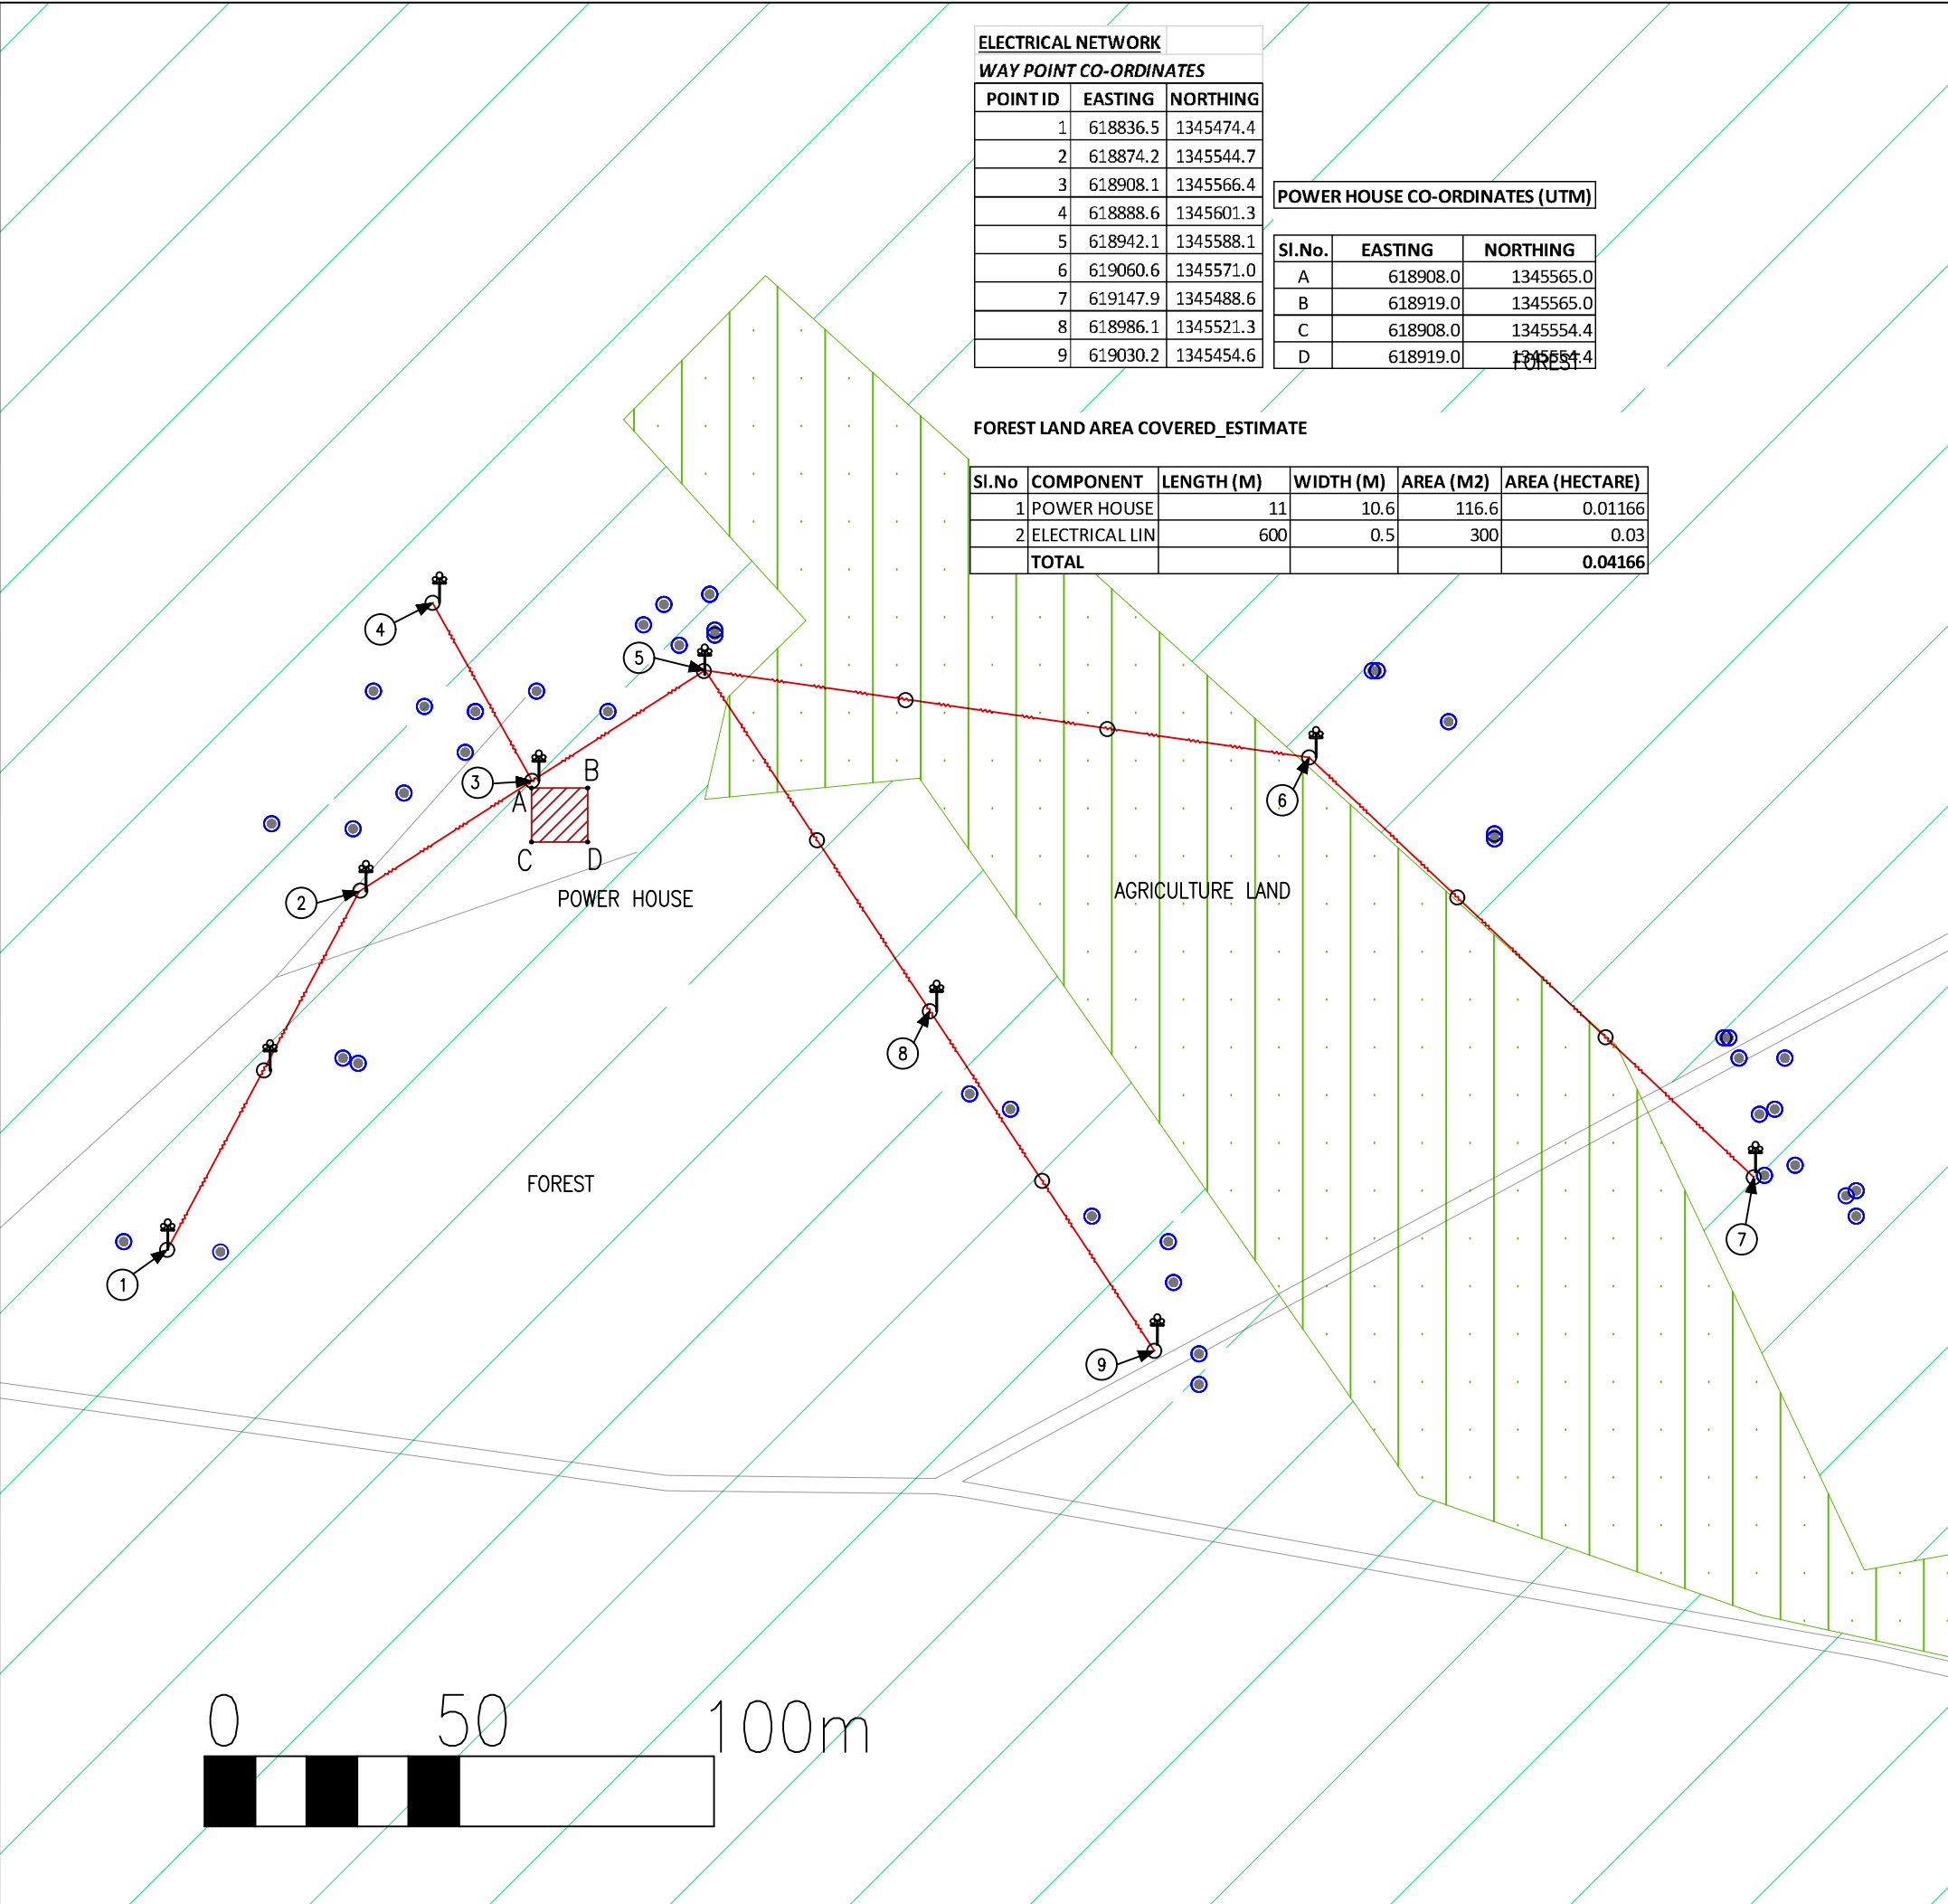

ELECTRICAL NETWORK		
WAY POINT CO-ORDINATES		
POINT ID	EASTING	NORTHING
1	618836.5	1345474.4
2	618874.2	1345544.7
3	618908.1	1345566.4
4	618888.6	1345601.3
5	618942.1	1345588.1
6	619060.6	1345571.0
7	619147.9	1345488.6
8	618986.1	1345521.3
9	619030.2	1345454.6

POWER HOUSE CO-ORDINATES (UTM)		
SI.No.	EASTING	NORTHING
A	618908.0	1345565.0
B	618919.0	1345565.0
C	618908.0	1345554.4
D	618919.0	1345554.4

FOREST LAND AREA COVERED_ESTIMATE					
SI.No	COMPONENT	LENGTH (M)	WIDTH (M)	AREA (M2)	AREA (HECTARE)
1	POWER HOUSE	11	10.6	116.6	0.01166
2	ELECTRICAL LIN	600	0.5	300	0.03
TOTAL					0.04166

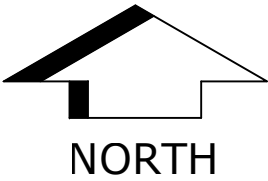

RESOURCE MAP

LEGEND:

	EXISTING GRID LINE
	HOUSE HOLD
	KATCHA ROAD
	FOREST
	WATER SOURCE
	AGRICULTURE LAND

Hamlet – ADUGUNDI
Village – Aarikeri
GP – Thitimathi
Taluk – Virajpet
District – Madikere

No of Households – 45

PROJECT:
DECENTRALIZED POWER DISTRIBUTION
GENERATION PROJECT

CLIENT:
CHAMUNDESHWARI ELECTRICITY SUPPLY
CORPORATION, MYSORE

CONSULTANT:
ENZEN GLOBAL SOLUTIONS PVT.LTD.
90, HOSUR ROAD, MADIWALA,
BANGALORE-560068

NOTES:
1) ALL MEASUREMENTS ARE IN METRE
2) NOT TO THE SCALE