

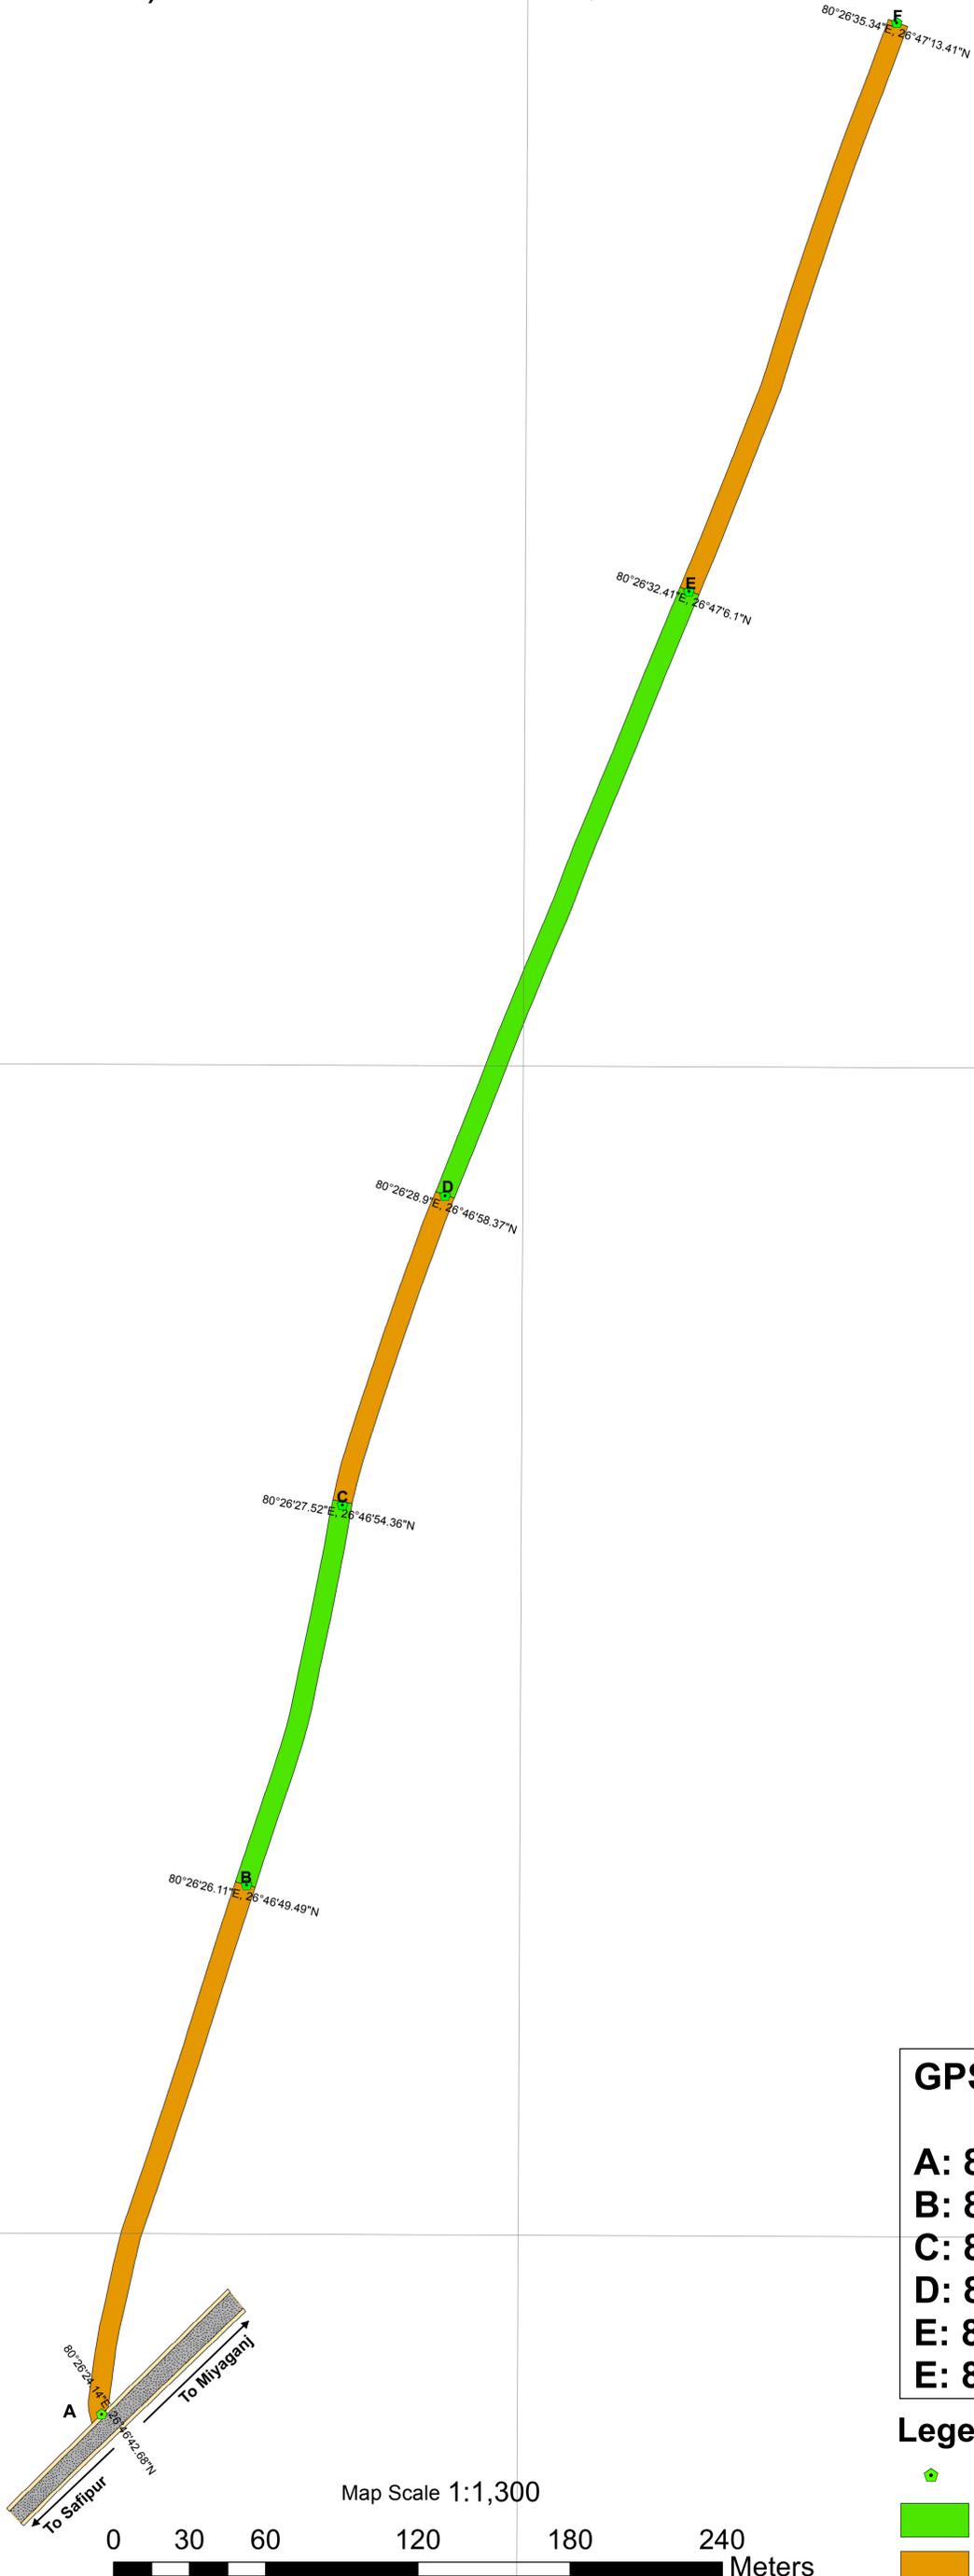


Georeference Map of Proposed Site of Proposed Road From Safipur-Miyaganj (Nani Kotharia) to Siddhnath Nai Basti, Construction Division-I,PWD Unnao(U.P)

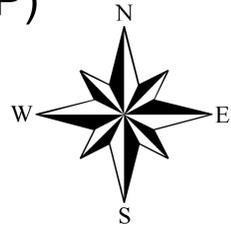

GPS Coordinates of Proposed Road	
A:	80°26'24.14"E, 26°46'42.68"N
B:	80°26'26.11"E, 26°46'49.49"N
C:	80°26'27.52"E, 26°46'54.36"N
D:	80°26'28.9"E, 26°46'58.37"N
E:	80°26'32.41"E, 26°47'6.1"N
E:	80°26'35.34"E, 26°47'13.41"N

- Legend**
- ◆ GPS Coordinate Locations
 - Proposed 8.0M Wide Road Through Reserve Forest Land
 - Proposed 8.0M Wide Road Through Non Forest Land

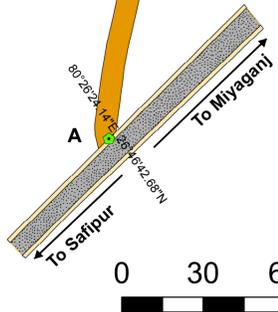

Map Scale 1:1,300

0 30 60 120 180 240 Meters