


SURVEY SHEET 1:50000 PROPOSED CA SITE FOR C/O KUFRI-NIHON-KHEEL-DEMELA IN G.P. KUFRI ROAD



INDEX
PROPOSED CA SITE

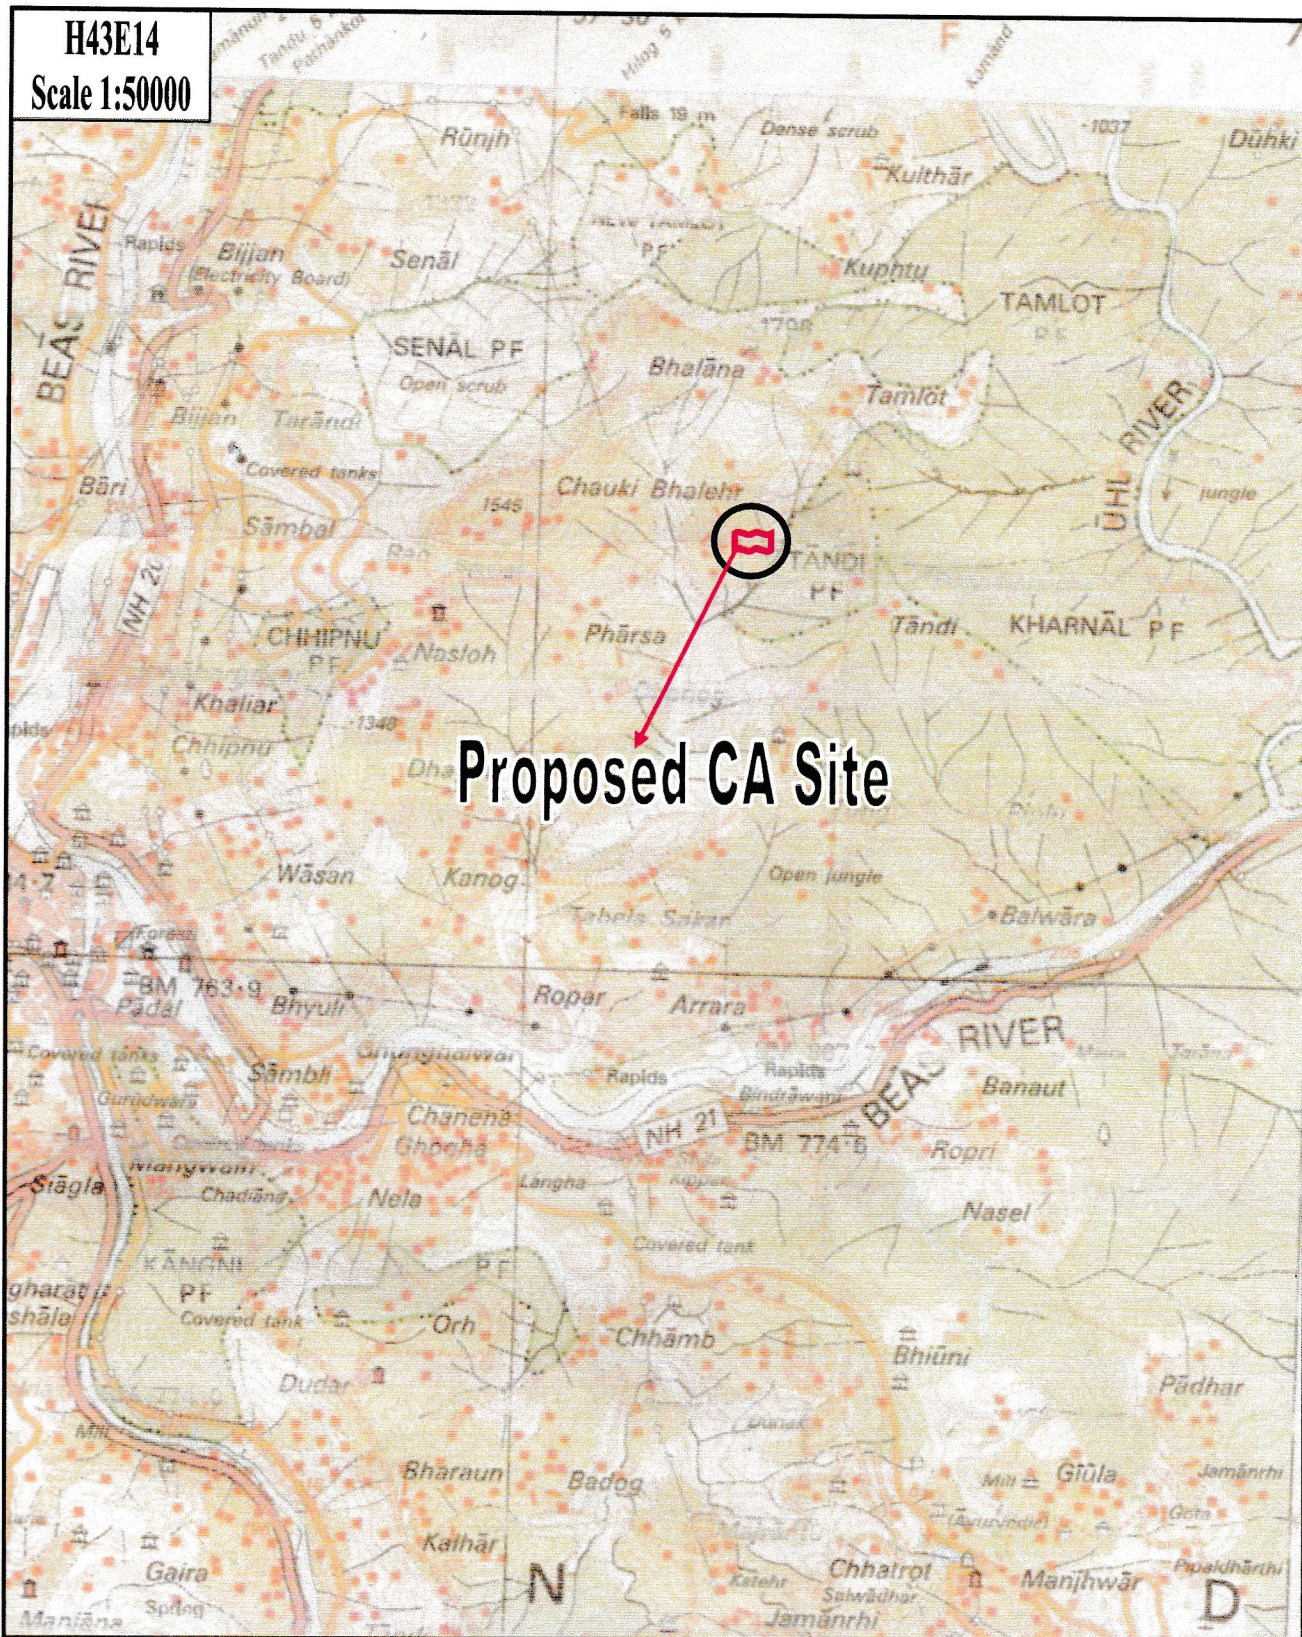

SCALE 1:50000
TOPOSHEET NO.: H43E14


 Divisional Forest Officer
 Forest Division Mandi (H.P.)


 Executive Engineer,
 Mandi Division No.-1,
 H.P.P.W.D. Mandi