


1:1500

RANGE, R.F, BLOCK AND COMPARTMENT WISE - COMPENSATORY AFFORESTATION SCHEME PROPOSALS FOR IMPROVEMENT OF DOUBLE THE DEGRADED FOREST LAND (1.493X2) IN KOMARARAM RANGE (Compt, No.21 IN Vampugudem BEAT OF MANIKYARAM SECTION) IN LIEU OF DIVERSION OF 0.344 HA FOREST LAND IN SHETPALLI RESERVE FOREST OF KOMARARAM RANGE OF YELLANDU DIVISION FOR LAYING OF OPTICAL FIBER CABLE ALONG THE ROAD AND WITHIN THE EXISTING RIGHT OF WAY IN FAVOUR OF M/s. RELIANCE JIO INFOCOMM LIMITED IN YELLANDU DIVISION

Perimeters : 465.95 Meters

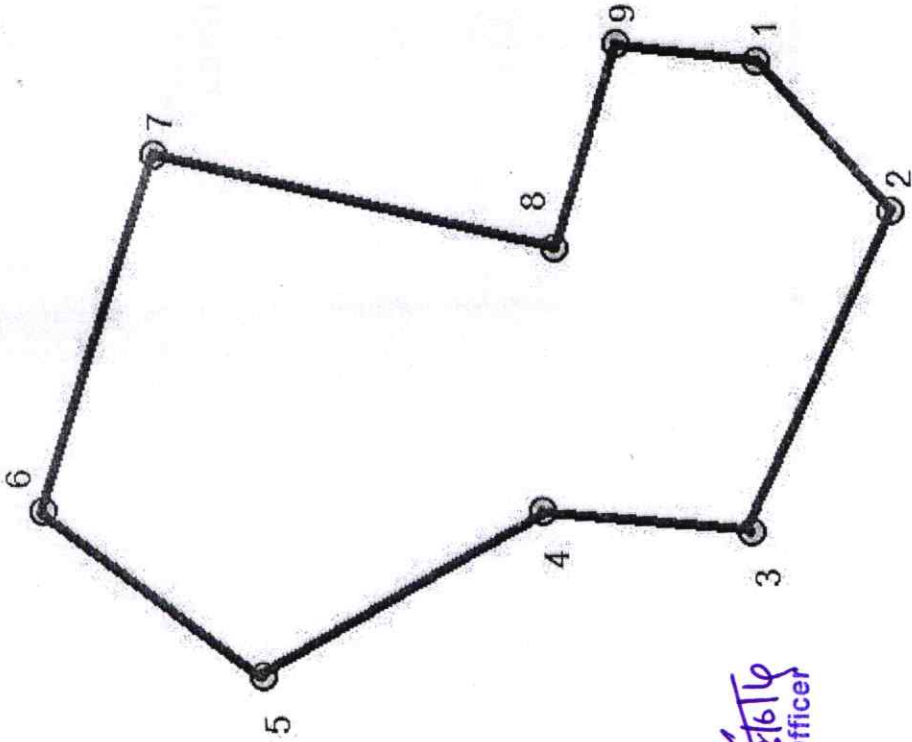


Sl.no	Lat	Long
1	17.73203	80.24901
2	17.73180	80.24875
3	17.73205	80.24820
4	17.73241	80.24824
5	17.73290	80.24797
6	17.73327	80.24826
7	17.73307	80.24886
8	17.73238	80.24869
9	17.73227	80.24904

[Signature]
 Forest Divisional Officer
 Yellandu

[Signature]


[Signature]
 V. Sankar
 P.S.O
 Forest Range Officer
 Komararam
 Vampugudem Beat

RANGE, R.F, BLOCK AND COMPARTMENT WISE - COMPENSATORY AFFORESTATION SCHEME PROPOSALS FOR IMPROVEMENT OF DOUBLE THE DEGRADED FOREST LAND (1.493X2) IN KOMARARAM RANGE (Compt, No.21 IN Vampugudem BEAT OF MANIKYARAM SECTION) IN LIEU OF DIVERSION OF 0.344 HA FOREST LAND IN SHETPALLI RESERVE FOREST OF KOMARARAM RANGE OF YELLANDU DIVISION FOR LAYING OF OPTICAL FIBER CABLE ALONG THE ROAD AND WITHIN THE EXISTING RIGHT OF WAY IN FAVOUR OF M/s. RELIANCE JIO INFOCOMM LIMITED IN YELLANDU DIVISION

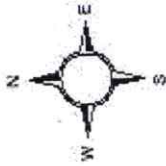

1:35000

Perimeters : 465.95 Meters

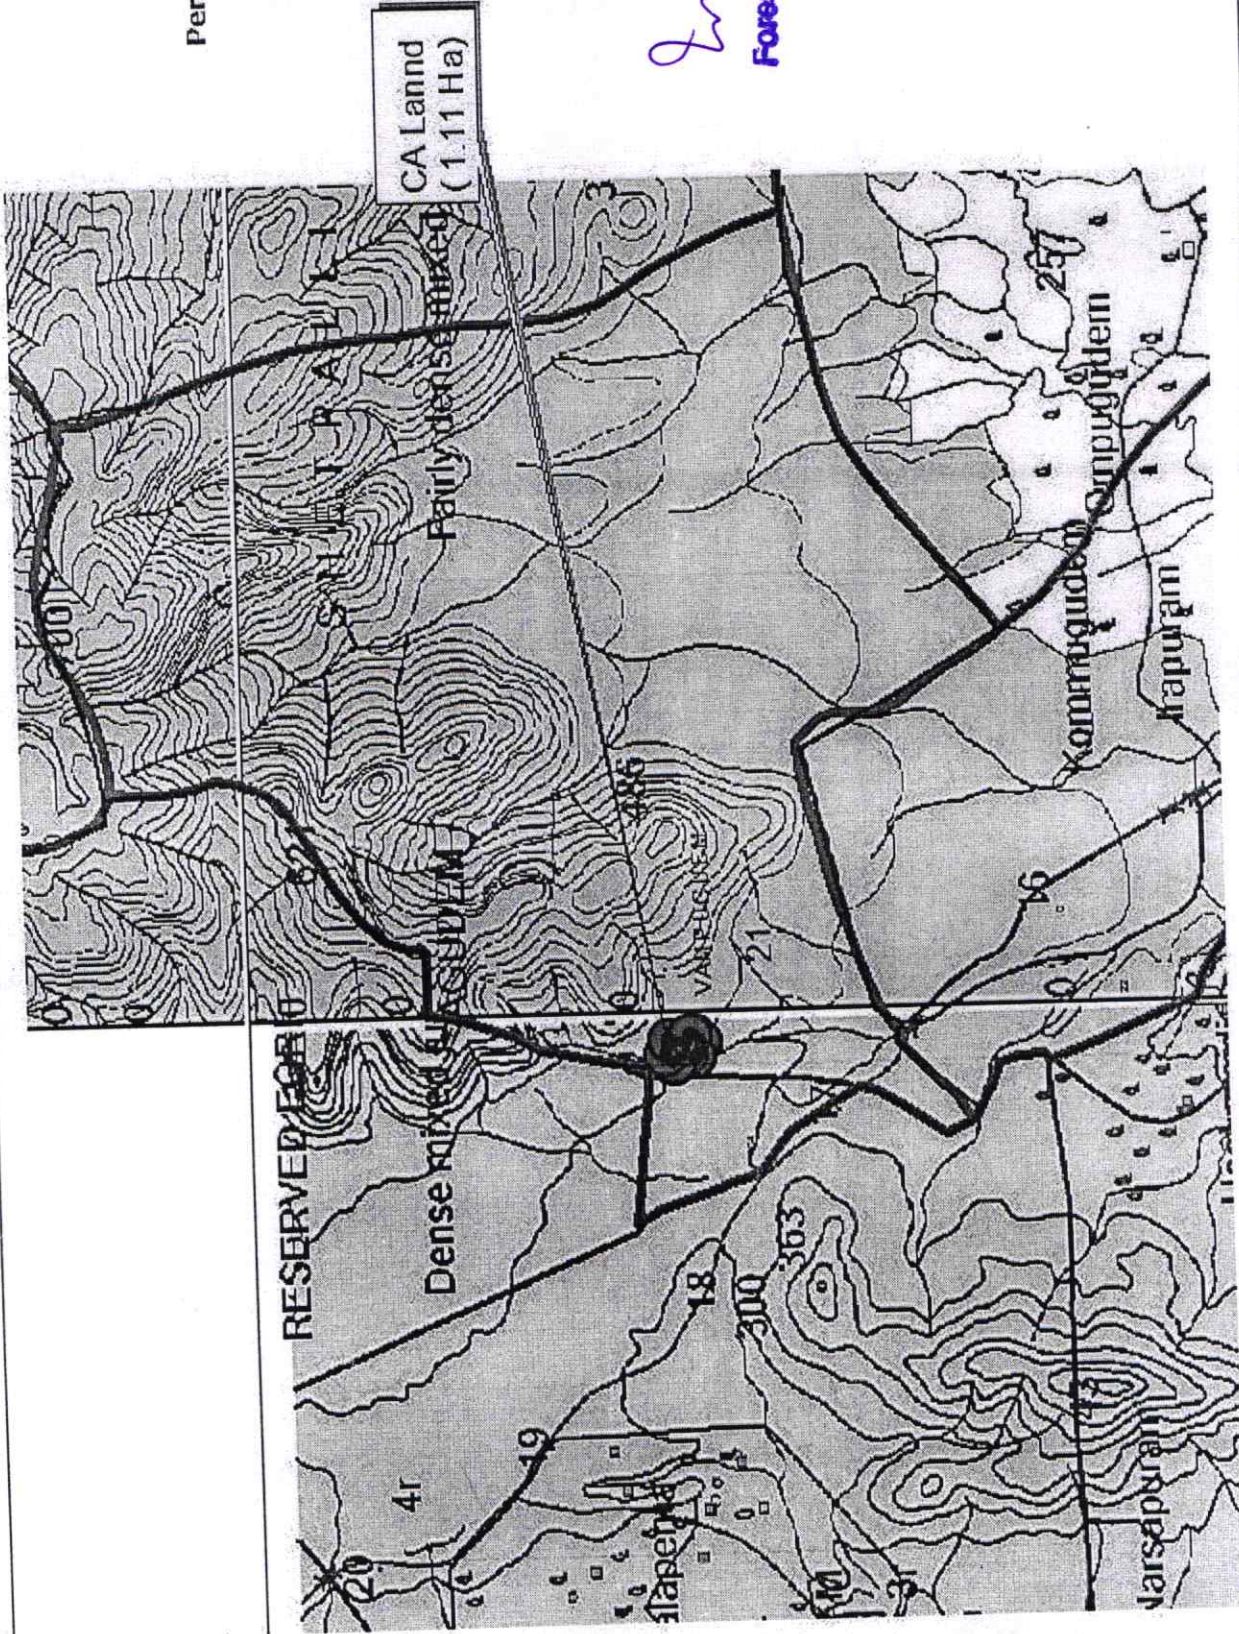

[Signature]
 Forest Divisional Officer
 Yellandu
 18/6

[Signature]
 FOREST RANGE OFFICER
 KOMARARAM

[Signature]
 M/s. Reliance Jio
 V. Saijyothi
 Vampugudem Road