


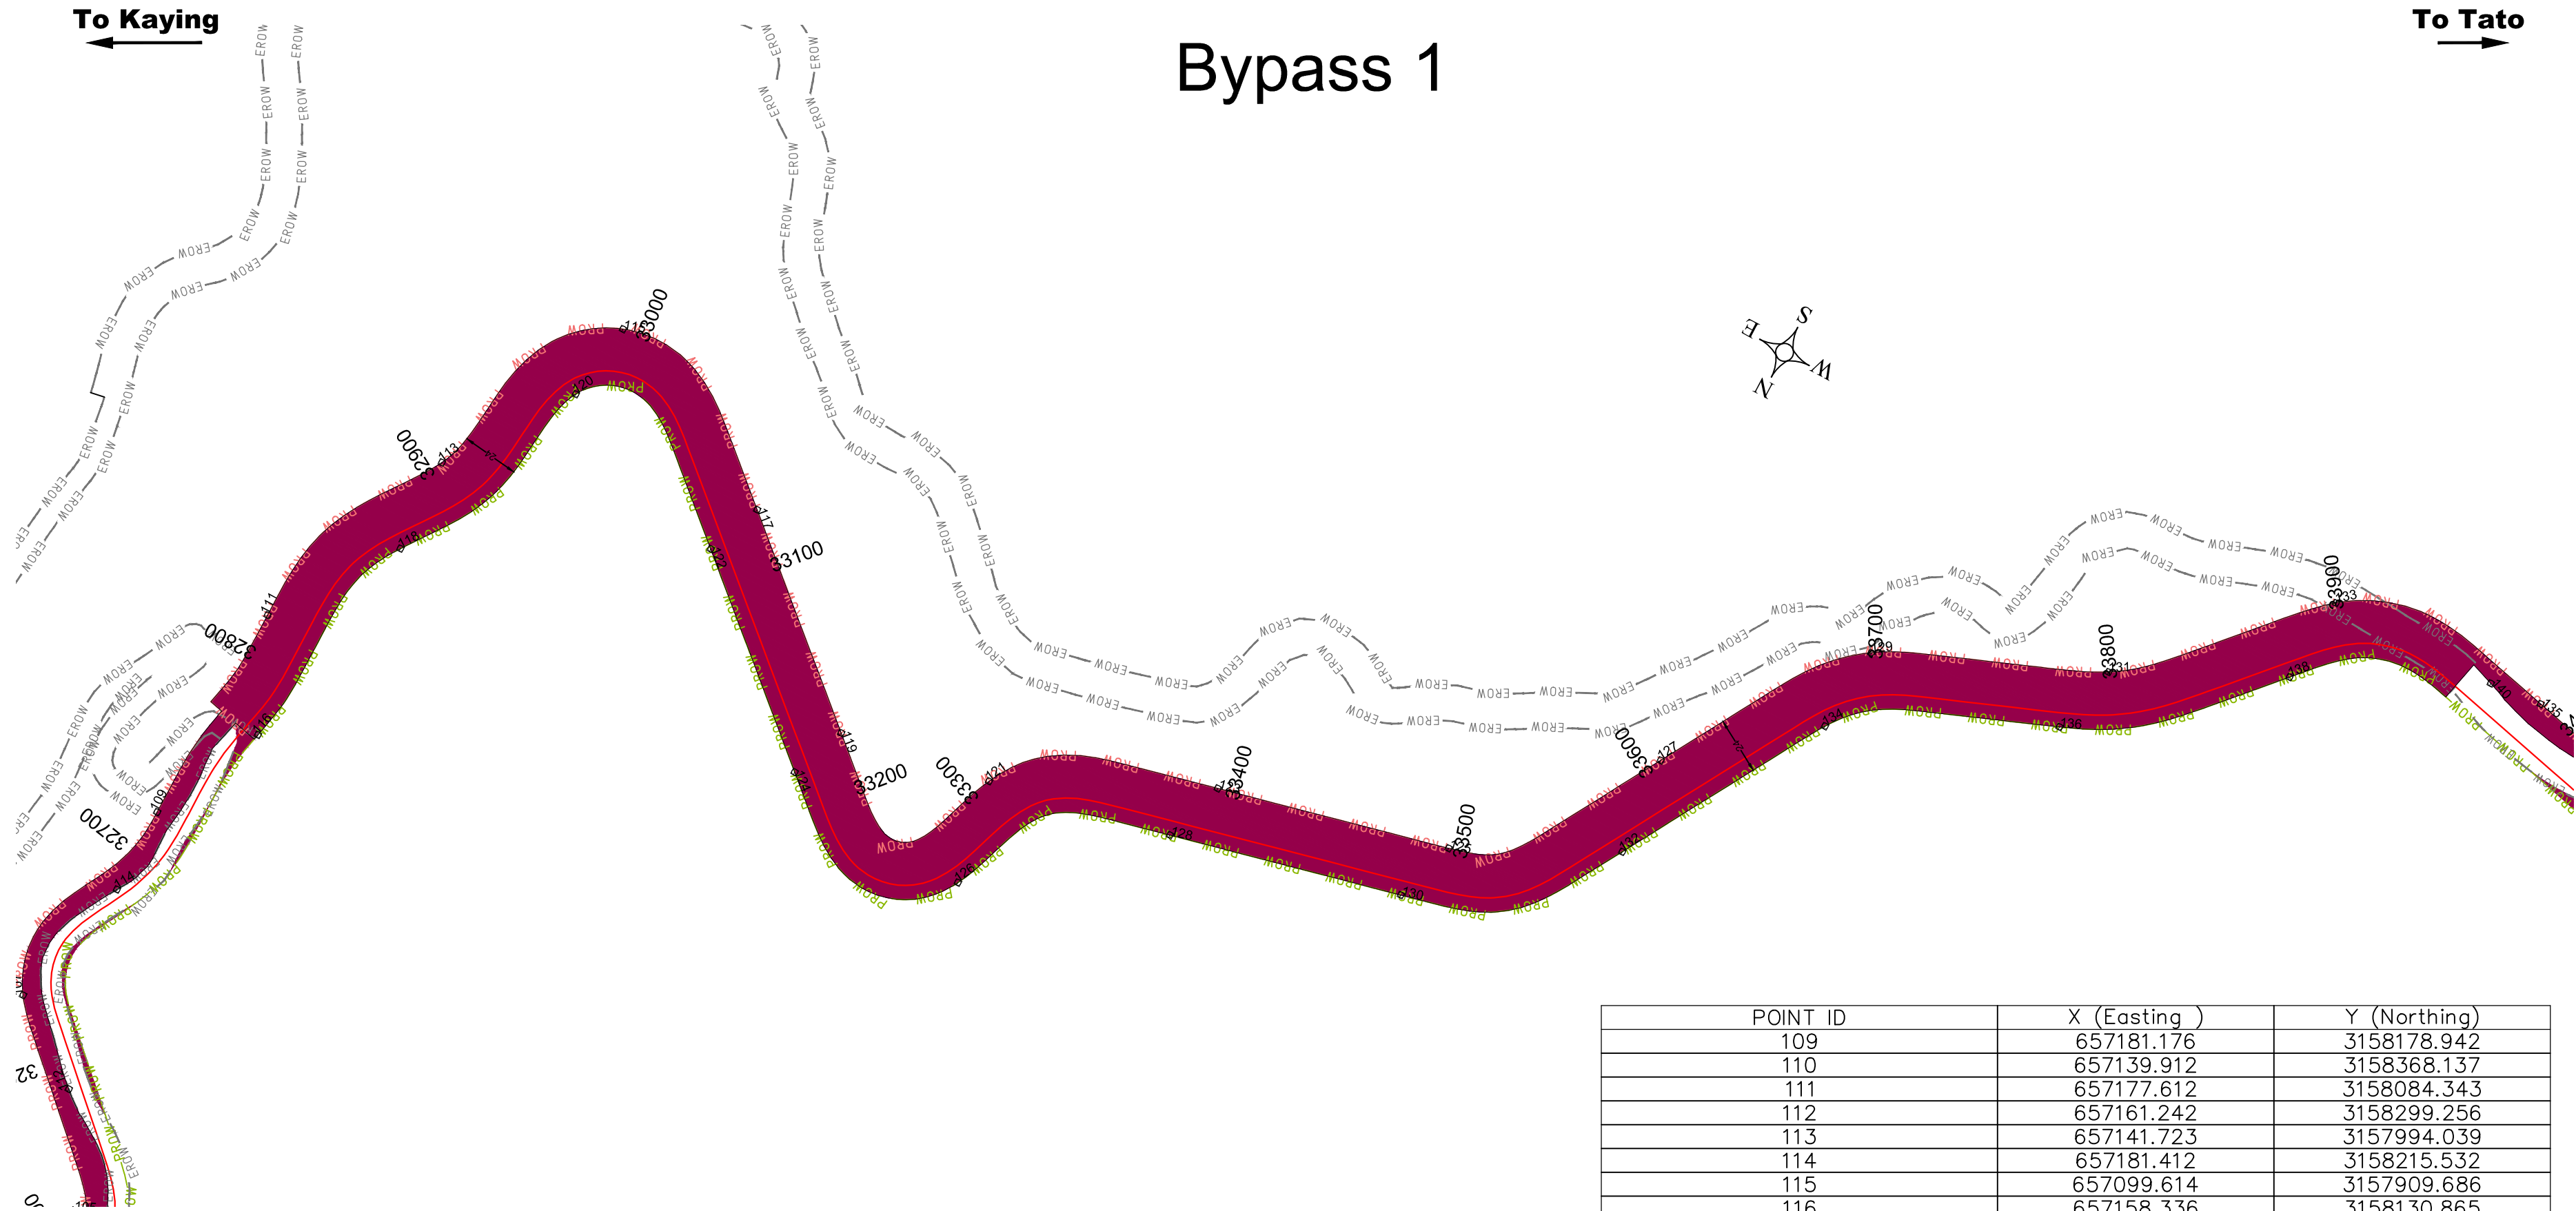

POINT ID	X (Easting)	Y (Northing)
109	657181.176	3158178.942
110	657139.912	3158368.137
111	657177.612	3158084.343
112	657161.242	3158299.256
113	657141.723	3157994.039
114	657181.412	3158215.532
115	657099.614	3157909.686
116	657158.336	3158130.865
117	657015.005	3157951.462
118	657140.717	3158034.113
119	656941.021	3158018.740
120	657104.820	3157942.973
121	656876.562	3158008.533
122	657024.850	3157974.948
123	656789.850	3157967.497
124	656950.866	3158042.227
125	656692.246	3157945.736
126	656868.830	3158052.286
127	656629.897	3157872.393
128	656798.765	3157994.071
129	656571.912	3157792.052
130	656701.158	3157972.327
131	656479.643	3157753.870
132	656626.783	3157913.864
133	656407.921	3157684.614
134	656575.120	3157828.249
135	656312.207	3157683.216
136	656487.433	3157783.727
137	656238.046	3157681.969
138	656411.054	3157721.125


LEGEND :-		TOTAL DETAILS
DISTRICT	SIANG, SHI-YOMI,	
STATE	ARUNACHAL PRADESH	
PROPOSED CENTER LINE		
PROPOSED ROAD EDGE		
PROPOSED ROW		
EXISTING ROW		
CHAINAGE NO.	56000	
FOREST AREA		TOTAL AREA IN (Sqm) = 468365 FOREST AREA IN (Sqm) = 163215.6

Project Title : Engaging technical consultant for preparation of feasibility study (FS) and Detailed Project Report (DPR) on EPC mode for widening/improvement of KAYING - TATO ROAD from Km 11.350 to 19.950 and Km 28.600 to 86.600 (Total length 66.600 Km) from existing road to NHDL specification under project BRAHMANK in Arunachal Pradesh State. Section : KAYING - TATO SECTION - II From Km 27+275 to Km 78+228	CLIENT Border Road Organisation Brahmank Project	Drawing Title: Forest Land Acquisition Plan Chainage :- BYPASS Drawing No. :- Scale :- HOR 1 : 2000 Dng. Dgn.by Appd.by Date: Nov-2021 Sheet : 01 of 08	CONSULTANT: Technocrats Advisory Services Pvt. Ltd. Flat No. - 68, Ajanta Apartment, 36, I.P Extension Patparganj Delhi - 110092 E-mail : taspl.bd2019@gmail.com M/S Agnitio Infraprojects Pvt. Ltd. R.n. 73, Kapil Muni House, Sector - 62 Noida, U.P - 201301 . Email - agnitiodelhi@gmail.com PH:0120-2400144
---	--	--	--

Bypass 2

To Kaying

To Tato

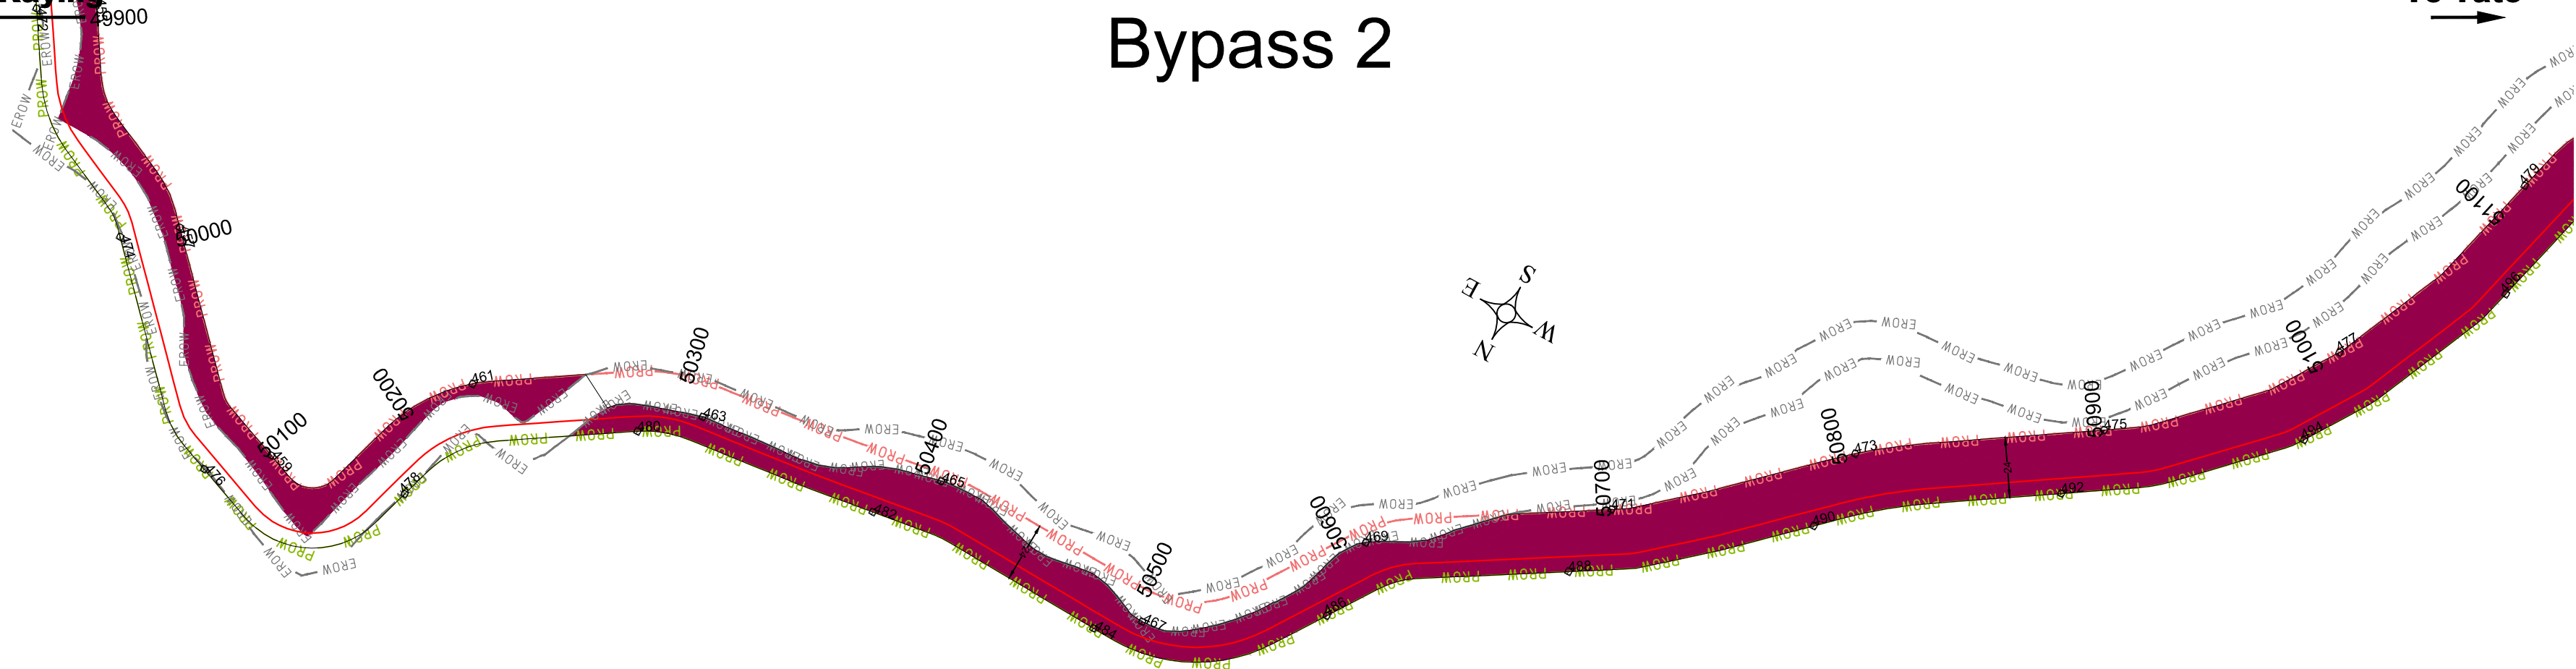

POINT ID	X (Easting)	Y (Northing)
462	650352.546	3156234.858
463	649757.433	3156535.910
464	650262.284	3156253.635
465	649661.182	3156514.138
466	650267.153	3156342.653
467	649563.896	3156526.289
468	650170.235	3156355.749
469	649499.619	3156456.604
470	650104.848	3156424.255
471	649418.860	3156399.081
472	650069.061	3156515.747
473	649343.142	3156333.957
474	649996.890	3156580.910
475	649259.583	3156279.142
476	649923.907	3156647.308
477	649190.888	3156207.796
478	649848.403	3156618.737
479	649156.447	3156114.303
480	649777.787	3156553.145
481	649107.468	3156028.149
482	649679.547	3156537.766
483	649024.929	3155972.861
484	649579.862	3156537.703
485	648927.893	3155949.302
486	649499.735	3156489.764
487	648869.561	3155872.186
488	649422.473	3156429.070
489	648796.764	3155806.834
490	649344.354	3156367.201
491	648702.484	3155773.515
492	649262.915	3156309.589
493	648611.843	3155731.357

LEGEND :-

DISTRICT	SIANG, SHI-YOMI,
STATE	ARUNACHAL PRADESH
PROPOSED CENTER LINE	
PROPOSED ROAD EDGE	
PROPOSED ROW	
EXISTING ROW	
CHAINAGE NO.	56000

TOTAL DETAILS

TOTAL AREA IN (Sqm) = 468365
FOREST AREA IN (Sqm) = 163215.6

Project Title :

Engaging technical consultant for preparation of feasibility study (FS) and Detailed Project Report (DPR) on EPC mode for widening/improvement of **KAYING - TATO ROAD** from Km 11.350 to 19.950 and Km 28.600 to 86.600 (Total length 66.600 Km) from existing road to NHDL specification under project BRAHMANK in Arunachal Pradesh State.

Section : **KAYING - TATO SECTION - II** From Km 27+275 to Km 78+228

CLIENT



**Border Road Organisation
Brahmank Project**

Drawing Title: **Forest Land Acquisition Plan**

Chainage :- **BYPASS**

Drawing No. :-

Sheet :
02 of 08

Scale :- HOR 1 : 2000

Drg. Dgn.by Appd.by

Date:
Nov-2021

CONSULTANT:



Technocrats Advisory Services Pvt. Ltd.

Flat No. - 68, Ajanta Apartment, 36, I.P Extension
Patparganj Delhi - 110092
E-mail : taspl.bd2019@gmail.com




M/S Agnitio Infraprojects Pvt. Ltd.

R.n. 73, Kapil Muni House, Sector - 62
Noida, U.P - 201301 . Email - agnitiodelhi@gmail.com
PH:0120-2400144

To Kaying
←

To Tato
→

Bypass 2

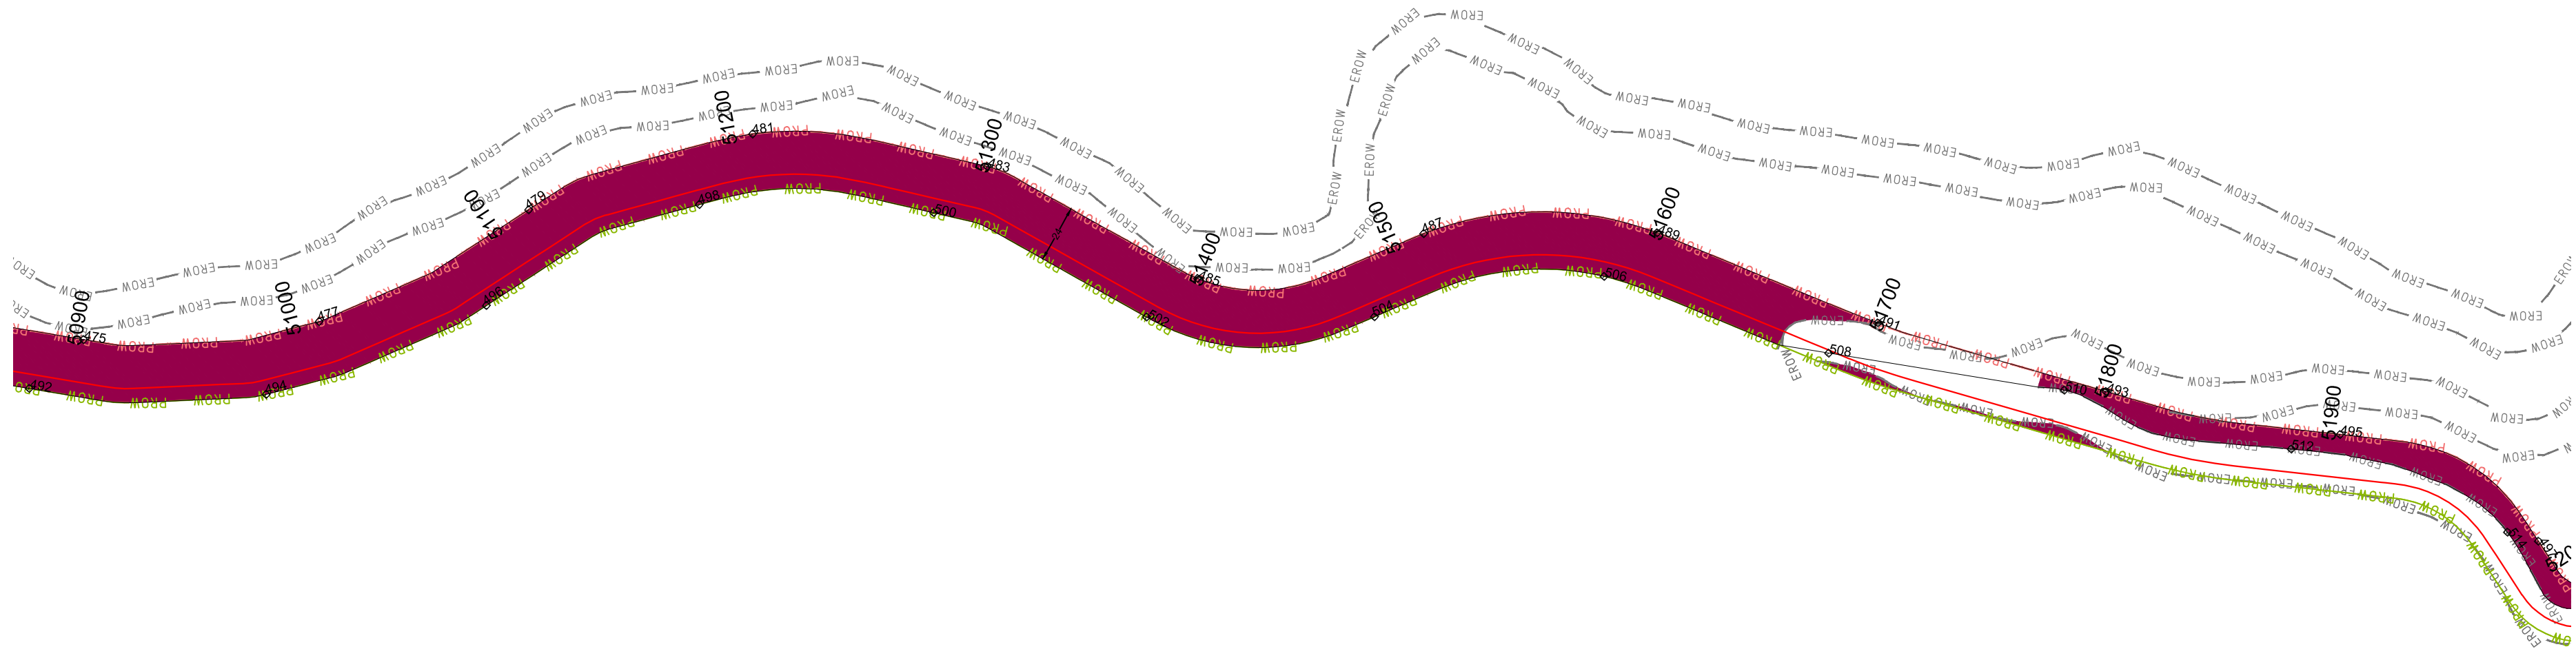

POINT ID	X (Easting)	Y (Northing)
494	649187.108	3156245.338
495	648526.621	3155679.566
496	649142.983	3156156.182
497	648434.713	3155657.697
498	649104.509	3156065.082
499	648362.199	3155604.712
500	649028.826	3156002.317
501	648375.413	3155515.983
502	648933.082	3155975.582
503	648412.561	3155425.415
504	648861.758	3155911.981
505	648450.901	3155334.185
506	648801.166	3155835.257
507	648494.467	3155244.430
508	648709.405	3155796.635
509	648455.640	3155170.095
510	648625.303	3155742.603
511	648401.716	3155238.034
512	648537.836	3155697.719
513	648326.644	3155219.707
514	648446.918	3155663.466

LEGEND :-

DISTRICT	SIANG, SHI-YOMI,
STATE	ARUNACHAL PRADESH
PROPOSED CENTER LINE	—
PROPOSED ROAD EDGE	—
PROPOSED ROW	—PROW—PROW—
EXISTING ROW	—EROW—
CHAINAGE NO.	56000

TOTAL DETAILS

TOTAL AREA IN (Sqm) = 468365
FOREST AREA IN (Sqm) = 163215.6

Project Title :

Engaging technical consultant for preparation of feasibility study (FS) and Detailed Project Report (DPR) on EPC mode for widening/improvement of **KAYING - TATO ROAD** from Km 11.350 to 19.950 and Km 28.600 to 86.600 (Total length 66.600 Km) from existing road to NHDL specification under project BRAHMANK in Arunachal Pradesh State.

Section : **KAYING - TATO SECTION - II** From Km 27+275 to Km 78+228

CLIENT



**Border Road Organisation
Brahman Project**

Drawing Title: **Forest Land Acquisition Plan**

Chainage :- **BYPASS**

Drawing No. :-

Sheet :
03 of 08

Scale :- HOR 1 : 2000

Dmg. Dgn.by Appd.by

Date:
Nov-2021

CONSULTANT:



Technocrats Advisory Services Pvt. Ltd.

Flat No. - 68, Ajanta Apartment, 36, I.P Extension
Patparganj Delhi - 110092
E-mail : taspl.bd2019@gmail.com





M/S Agnitio Infraprojects Pvt. Ltd.

R.n. 73, Kapil Muni House, Sector - 62
Noida, U.P - 201301 . Email - agnitiodelhi@gmail.com
PH:0120-2400144

To Kaying

To Tato

Bypass 3

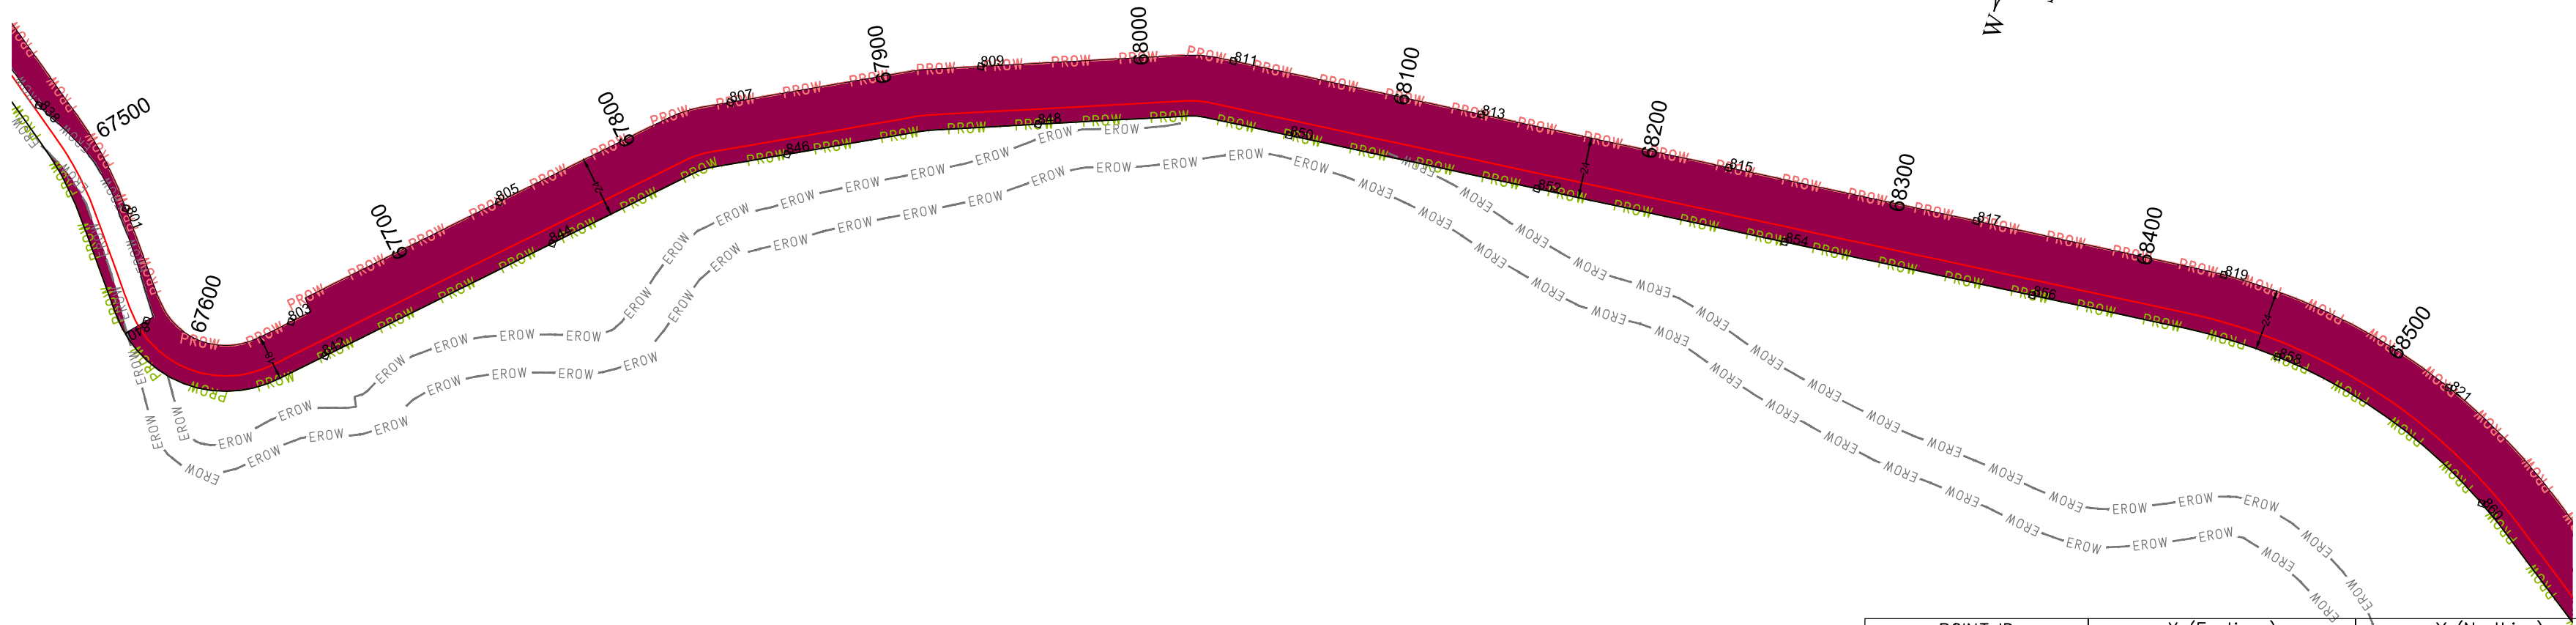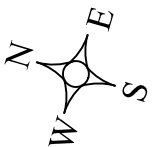

POINT ID	X (Easting)	Y (Northing)
800	639854.408	3154996.828
801	638547.361	3155175.222
802	639757.471	3154994.243
803	638521.950	3155100.290
804	639688.392	3155060.287
805	638589.697	3155034.165
806	639615.719	3155092.388
807	638652.250	3154956.836
808	639526.666	3155050.443
809	638692.658	3154865.491
810	639439.480	3155086.378
811	638721.703	3154770.132
812	639359.169	3155142.942
813	638727.942	3154670.327
814	639265.239	3155174.546
815	638734.180	3154570.522
816	639201.619	3155243.249
817	638740.418	3154470.717
818	639118.221	3155295.275
819	638746.421	3154370.900
820	639047.657	3155364.843
821	638727.629	3154273.431
822	638954.775	3155392.391
823	638673.281	3154189.913
824	638868.383	3155442.447
825	638612.439	3154110.551
826	638800.338	3155513.181
827	638552.207	3154030.752
828	638714.518	3155517.159
829	638535.391	3153934.556
830	638621.781	3155483.201
831	638553.900	3153836.283
832	638533.650	3155460.455
833	638572.414	3153738.012
834	638570.657	3155381.242
835	638590.929	3153639.741
836	638612.053	3155304.148
837	638580.311	3153541.917
838	638577.145	3155219.270
839	638556.757	3153444.731
840	638506.903	3155155.328
841	638524.467	3153350.251
842	638512.653	3155083.724
843	638474.670	3153263.712
844	638579.645	3155009.480
845	638409.187	3153188.343
846	638638.563	3154929.774
847	638330.698	3153126.586
848	638676.841	3154837.562
849	638248.435	3153069.728
850	638699.480	3154740.965

LEGEND :-

DISTRICT	SIANG, SHI-YOMI,
STATE	ARUNACHAL PRADESH
PROPOSED CENTER LINE	—
PROPOSED ROAD EDGE	—
PROPOSED ROW	—PROW—PROW—
EXISTING ROW	—EROW—
CHAINAGE NO.	56000

TOTAL DETAILS

TOTAL AREA IN (Sqm) = 468365
FOREST AREA IN (Sqm) = 163215.6

Project Title :

Engaging technical consultant for preparation of feasibility study (FS) and Detailed Project Report (DPR) on EPC mode for widening/improvement of **KAYING - TATO ROAD** from Km 11.350 to 19.950 and Km 28.600 to 86.600 (Total length 66.600 Km) from existing road to NHDL specification under project BRAHMANK in Arunachal Pradesh State.

Section : **KAYING - TATO SECTION - II** From Km 27+275 to Km 78+228

CLIENT



Border Road Organisation
Brahman Project

Drawing Title: Forest Land Acquisition Plan

Chainage :-	BYPASS	
Drawing No. :-	Sheet : 05 of 08	
Scale :-	HOR 1 : 2000	
Drg.	Dgn.by	Appd.by
		Date: Nov-2021

CONSULTANT:



Technocrats Advisory Services Pvt. Ltd.

Flat No. - 68, Ajanta Apartment, 36, I.P Extension
Patparganj Delhi - 110092
E-mail : taspl.bd2019@gmail.com




M/S Agnitio Infraprojects Pvt. Ltd.

R.n. 73, Kapil Muni House, Sector - 62
Noida, U.P - 201301 . Email - agnitiodelhi@gmail.com
PH:0120-2400144

To Kaying

To Tato

Bypass 3

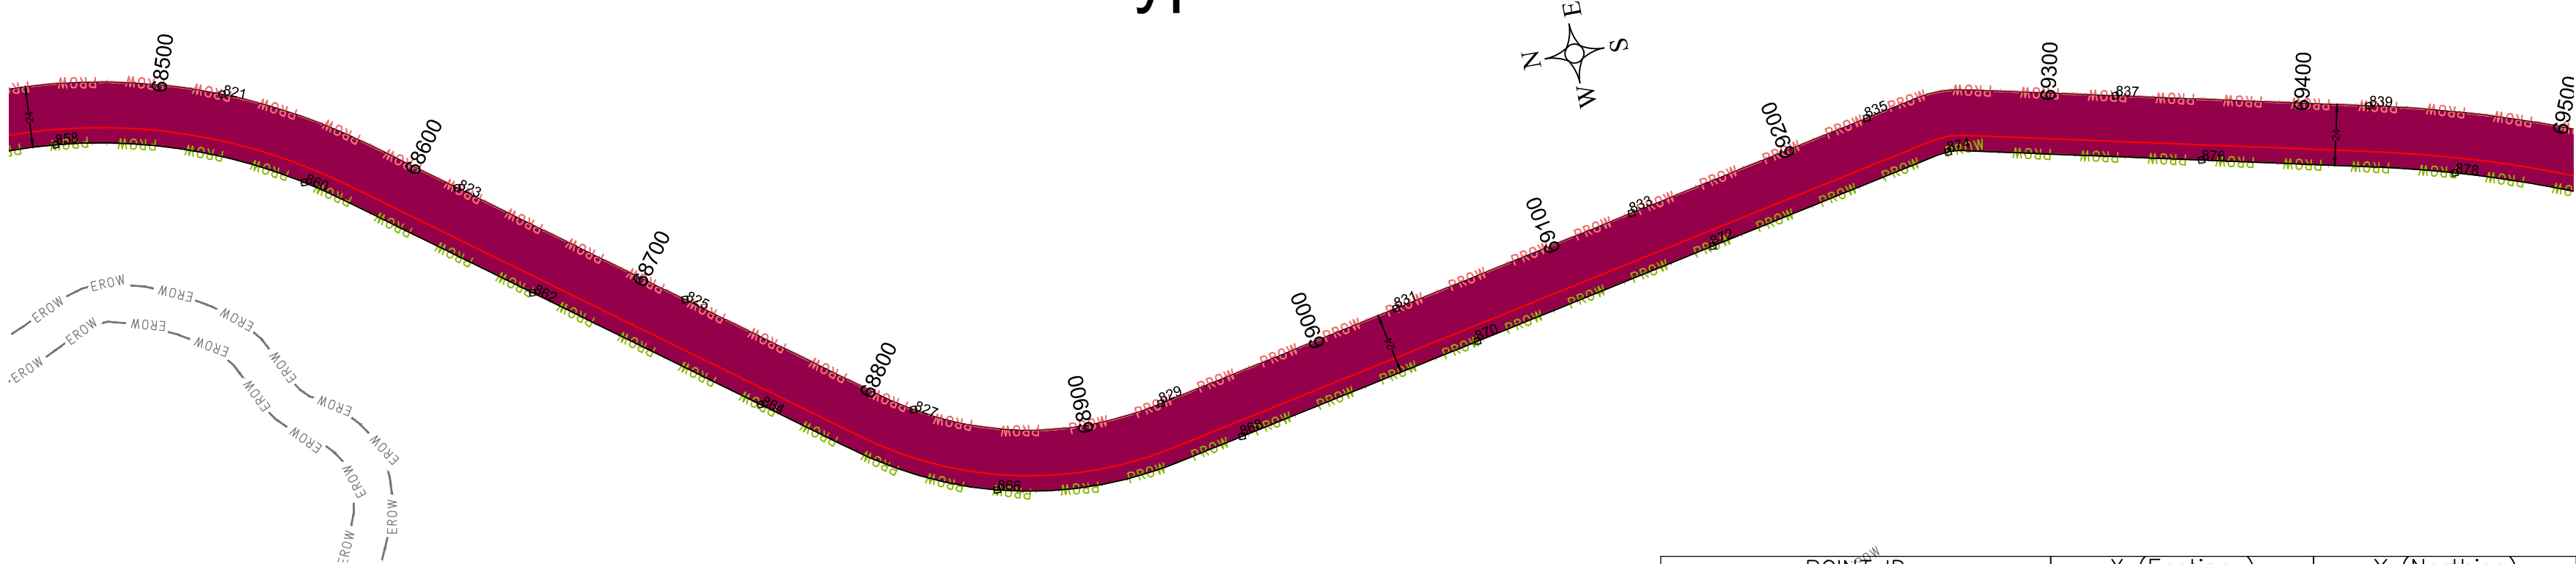

POINT ID	X (Easting)	Y (Northing)
822	638954.775	3155392.391
823	638673.281	3154189.913
824	638868.383	3155442.447
825	638612.439	3154110.551
826	638800.338	3155513.181
827	638552.207	3154030.752
828	638714.518	3155517.159
829	638535.391	3153934.556
830	638621.781	3155483.201
831	638553.900	3153836.283
832	638533.650	3155460.455
833	638572.414	3153738.012
834	638570.657	3155381.242
835	638590.929	3153639.741
836	638612.053	3155304.148
837	638580.311	3153541.917
838	638577.145	3155219.270
839	638556.757	3153444.731
840	638506.903	3155155.328
841	638524.467	3153350.251
842	638512.653	3155083.724
843	638474.670	3153263.712
844	638579.645	3155009.480
845	638409.187	3153188.343
846	638638.563	3154929.774
847	638330.698	3153126.586
848	638676.841	3154837.562
849	638248.435	3153069.728
850	638699.480	3154740.965
851	638167.199	3153011.523
852	638705.718	3154641.160
853	638114.988	3152927.732
854	638711.956	3154541.355
855	638112.529	3152828.703
856	638718.195	3154441.550
857	638125.243	3152729.530
858	638721.057	3154341.731
859	638053.228	3152675.862
860	638687.245	3154248.589
861	637958.267	3152679.469
862	638626.902	3154168.864
863	637904.383	3152763.636
864	638566.061	3154089.502
865	637851.327	3152848.401
866	638514.674	3154004.599
867	637801.939	3152935.183
868	638516.382	3153905.790
869	637780.747	3153032.395
870	638534.897	3153807.519
871	637793.851	3153131.019
872	638553.411	3153709.248
873	637827.897	3153225.039
874	638571.524	3153610.926
875	637862.250	3153318.954
876	638548.758	3153513.621
877	637890.964	3153414.270
878	638524.183	3153416.705

LEGEND :-

DISTRICT	SIANG, SHI-YOMI,
STATE	ARUNACHAL PRADESH
PROPOSED CENTER LINE	—
PROPOSED ROAD EDGE	—
PROPOSED ROW	—PROW—PROW—
EXISTING ROW	—EROW—
CHAINAGE NO.	56000

TOTAL DETAILS

TOTAL AREA IN (Sqm) = 468365
FOREST AREA IN (Sqm) = 163215.6

Project Title :

Engaging technical consultant for preparation of feasibility study (FS) and Detailed Project Report (DPR) on EPC mode for widening/improvement of **KAYING - TATO ROAD** from Km 11.350 to 19.950 and Km 28.600 to 86.600 (Total length 66.600 Km) from existing road to NHDL specification under project BRAHMANK in Arunachal Pradesh State.

Section : **KAYING - TATO SECTION - II** From Km 27+275 to Km 78+228

CLIENT



**Border Road Organisation
Brahman Project**

Drawing Title: **Forest Land Acquisition Plan**

Chainage :-	BYPASS	
Drawing No. :-	Sheet : 05 of 08	
Scale :-	HOR 1 : 2000	
Dwg.	Dgn.by	Appd.by
		Date: Nov-2021

CONSULTANT:



Technocrats Advisory Services Pvt. Ltd.

Flat No. - 68, Ajanta Apartment, 36, I.P Extension
Patparganj Delhi - 110092
E-mail : taspl.bd2019@gmail.com




M/S Agnitio Infraprojects Pvt. Ltd.

R.n. 73, Kapil Muni House, Sector - 62
Noida, U.P - 201301 . Email - agnitiodelhi@gmail.com
PH:0120-2400144

Bypass 3

To Kaying

To Tato

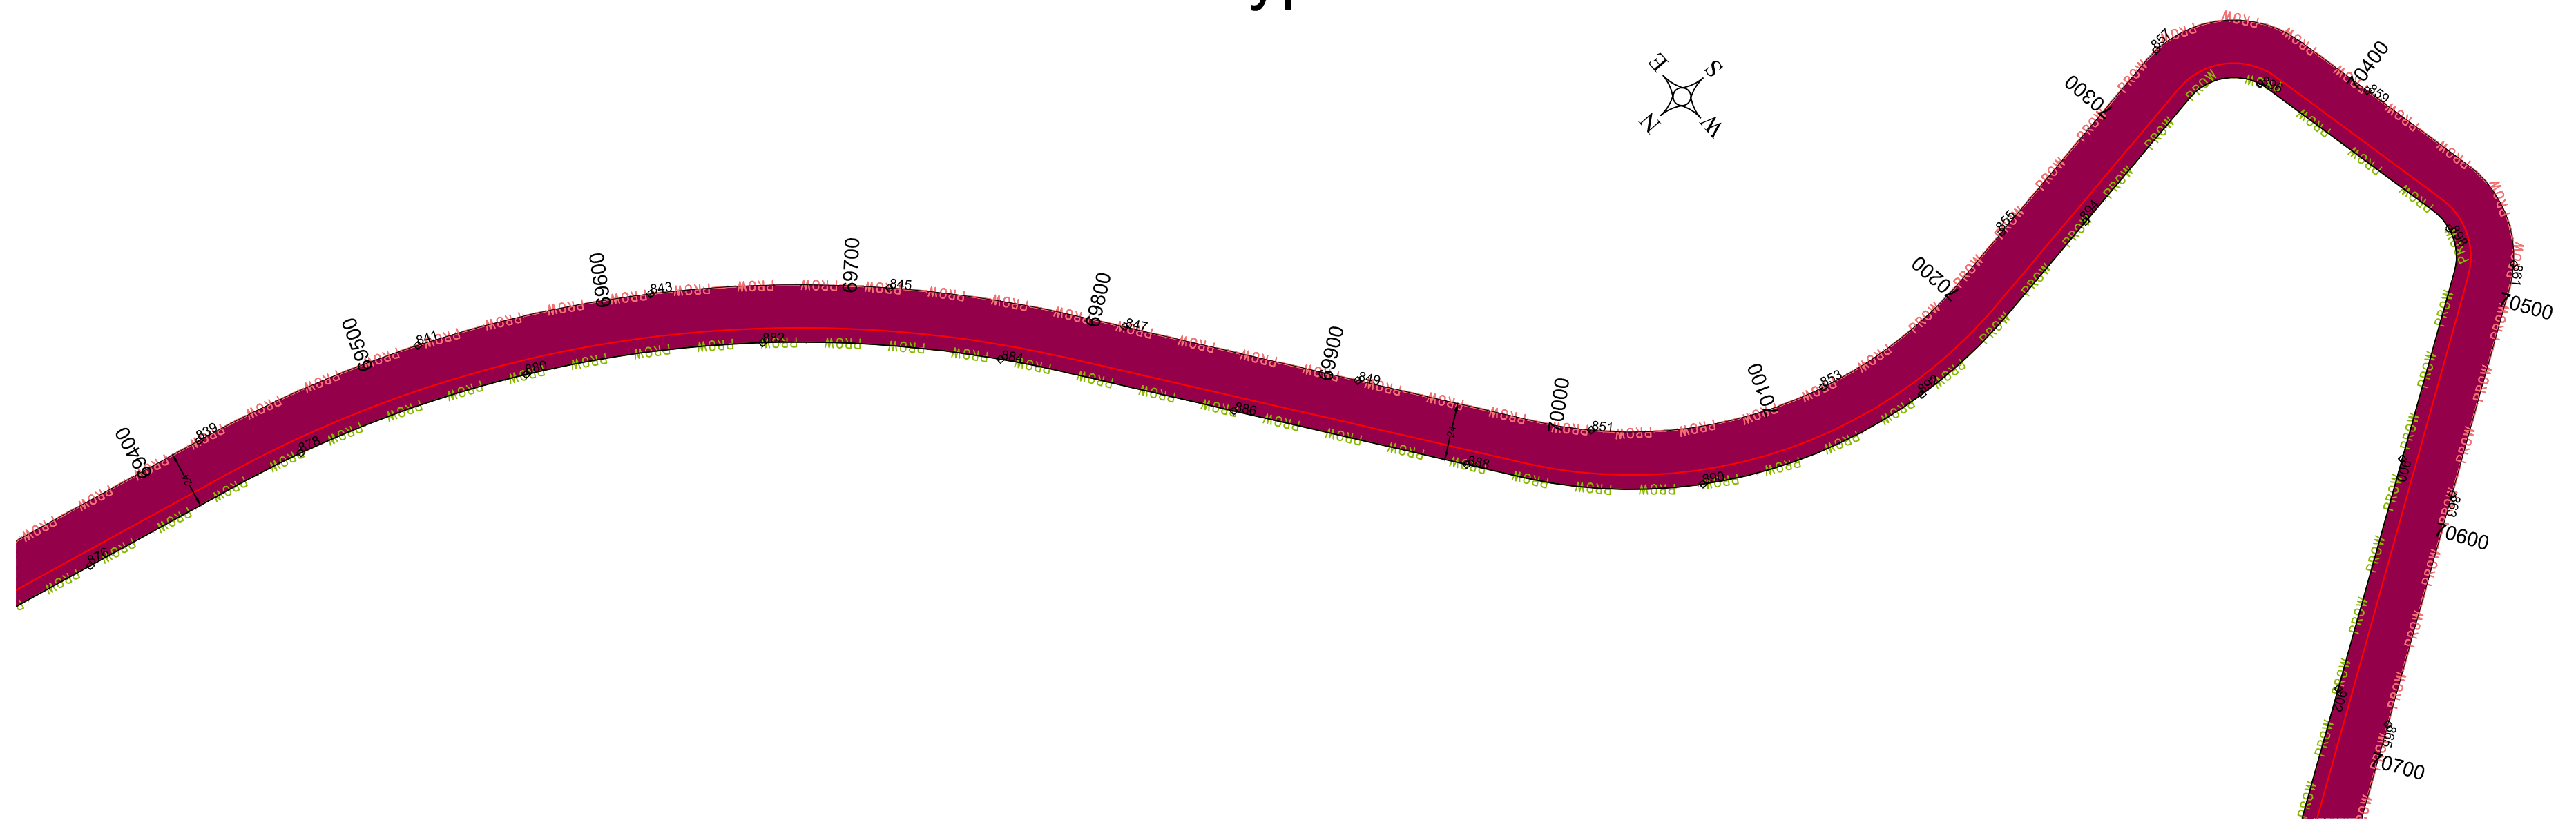

POINT ID	X (Easting)	Y (Northing)
839	638556.757	3153444.731
840	638506.903	3155155.328
841	638524.467	3153350.251
842	638512.653	3155083.724
843	638474.670	3153263.712
844	638579.645	3155009.480
845	638409.187	3153188.343
846	638638.563	3154929.774
847	638330.698	3153126.586
848	638676.841	3154837.562
849	638248.435	3153069.728
850	638699.480	3154740.965
851	638167.199	3153011.523
852	638705.718	3154641.160
853	638114.988	3152927.732
854	638711.956	3154541.355
855	638112.529	3152828.703
856	638718.195	3154441.550
857	638125.243	3152729.530
858	638721.057	3154341.731
859	638053.228	3152675.862
860	638687.245	3154248.589
861	637958.267	3152679.469
862	638626.902	3154168.864
863	637904.383	3152763.636
864	638566.061	3154089.502
865	637851.327	3152848.401
866	638514.674	3154004.599
867	637801.939	3152935.183
868	638516.382	3153905.790
869	637780.747	3153032.395
870	638534.897	3153807.519
871	637793.851	3153131.019
872	638553.411	3153709.248
873	637827.897	3153225.039
874	638571.524	3153610.926
875	637862.250	3153318.954
876	638548.758	3153513.621
877	637890.964	3153414.270
878	638524.183	3153416.705

POINT ID	X (Easting)	Y (Northing)
879	637851.934	3153502.732
880	638484.908	3153324.926
881	637769.049	3153558.615
882	638427.985	3153242.918
883	637690.503	3153619.972
884	638355.739	3153174.028
885	637637.839	3153704.294
886	638273.937	3153116.529
887	637619.615	3153802.026
888	638191.674	3153059.672
889	637624.998	3153901.873
890	638118.942	3152992.149
891	637636.512	3153995.387
892	638084.924	3152899.158
893	637677.056	3154083.212
894	638092.161	3152799.717
895	637724.017	3154169.612
896	638085.502	3152707.044
897	637739.625	3154268.387
898	637987.366	3152689.492
899	637755.232	3154367.161
900	637929.363	3152768.962
901	637770.840	3154465.935
902	637876.307	3152853.726

LEGEND :-		TOTAL DETAILS
DISTRICT	SIANG, SHI-YOMI,	
STATE	ARUNACHAL PRADESH	
PROPOSED CENTER LINE		
PROPOSED ROAD EDGE		
PROPOSED ROW		
EXISTING ROW		
CHAINAGE NO.	56000	
FOREST AREA		
TOTAL AREA IN (Sq.m) = 468365		
FOREST AREA IN (Sq.m) = 163215.6		

Project Title :

Engaging technical consultant for preparation of feasibility study (FS) and Detailed Project Report (DPR) on EPC mode for widening/improvement of **KAYING - TATO ROAD** from Km 11.350 to 19.950 and Km 28.600 to 86.600 (Total length 66.600 Km) from existing road to NHDL specification under project BRAHMANK in Arunachal Pradesh State.

Section : KAYING - TATO SECTION - II From Km 27+275 to Km 78+228

CLIENT



Border Road Organisation Brahmank Project

Drawing Title:	Forest Land Acquisition Plan
----------------	-------------------------------------

Chainage :-	BYPASS
-------------	---------------

Drawing No. :-	Sheet : 20 of 20
----------------	---------------------

Scale	:-	HOR 1 : 2000
-------	----	--------------

Drng.	Dgn.by	Appd.by	Date:
-------	--------	---------	-------

	<u>CONSULTANT:</u>
--	--------------------



Technocrats Advisory Services Pvt. Ltd.

Flat No. - 68, Ajanta Apartment, 36, I.P Extension
Patparganj Delhi - 110092
E-mail : taspl.bd2019@gmail.com

M/S Agnitio Infraprojects Pvt. Ltd.
R.n. 73, Kapil Muni House, Sector - 62
Noida, U.P - 201301 . Email - agnitioelhi@gmail.com
PH:0120-2400144



To Kaying

To Tato

Bypass 3



POINT ID	X (Easting)	Y (Northing)
863	637904.383	3152763.636
864	638566.061	3154089.502
865	637851.327	3152848.401
866	638514.674	3154004.599
867	637801.939	3152935.183
868	638516.382	3153905.790
869	637780.747	3153032.395
870	638534.897	3153807.519
871	637793.851	3153131.019
872	638553.411	3153709.248
873	637827.897	3153225.039
874	638571.524	3153610.926
875	637862.250	3153318.954
876	638548.758	3153513.621
877	637890.964	3153414.270
878	638524.183	3153416.705
879	637851.934	3153502.732
880	638484.908	3153324.926
881	637769.049	3153558.615
882	638427.985	3153242.918
883	637690.503	3153619.972
884	638355.739	3153174.028
885	637637.839	3153704.294
886	638273.937	3153116.529
887	637619.615	3153802.026
888	638191.674	3153059.672
889	637624.998	3153901.873
890	638118.942	3152992.149
891	637636.512	3153995.387
892	638084.924	3152899.158
893	637677.056	3154083.212
894	638092.161	3152799.717
895	637724.017	3154169.612
896	638085.502	3152707.044
897	637739.625	3154268.387
898	637987.366	3152689.492
899	637755.232	3154367.161
900	637929.363	3152768.962
901	637770.840	3154465.935
902	637876.307	3152853.726

POINT ID	X (Easting)	Y (Northing)
903	637747.217	3154554.992
904	637825.990	3152940.014
905	637697.999	3154636.648
906	637804.593	3153037.077
907	637600.830	3154658.567
908	637820.585	3153135.185
909	637534.325	3154717.221
910	637854.937	3153229.099
911	637460.972	3154781.110
912	637889.290	3153323.013
913	637398.640	3154859.267
914	637915.014	3153418.952
915	637330.637	3154926.613
916	637879.056	3153509.822
917	637340.363	3155019.835
918	637798.147	3153568.162
919	637349.683	3155119.400
920	637717.348	3153626.772
921	637359.646	3155218.887
922	637661.818	3153709.083

LEGEND :-

DISTRICT	SIANG, SHI-YOMI,
STATE	ARUNACHAL PRADESH
PROPOSED CENTER LINE	—
PROPOSED ROAD EDGE	—
PROPOSED ROW	—PROW—PROW—
EXISTING ROW	—EROW—
CHAINAGE NO.	56000

TOTAL DETAILS

TOTAL AREA IN (Sqm) = 468365
FOREST AREA IN (Sqm) = 163215.6

Project Title :

Engaging technical consultant for preparation of feasibility study (FS) and Detailed Project Report (DPR) on EPC mode for widening/improvement of **KAYING - TATO ROAD** from Km 11.350 to 19.950 and Km 28.600 to 86.600 (Total length 66.600 Km) from existing road to NHDL specification under project BRAHMANK in Arunachal Pradesh State.

Section : **KAYING - TATO SECTION - II** From Km 27+275 to Km 78+228

CLIENT



**Border Road Organisation
Brahman Project**

Drawing Title: **Forest Land Acquisition Plan**

Chainage :-	BYPASS	
Drawing No. :-	Sheet : 07 of 08	
Scale :-	HOR 1 : 2000	
Drg.	Dgn.by	Appd.by
		Date: Nov-2021

CONSULTANT:



Technocrats Advisory Services Pvt. Ltd.

Flat No. - 68, Ajanta Apartment, 36, I.P Extension
Patparganj Delhi - 110092
E-mail : taspl.bd2019@gmail.com



M/S Agnitio Infraprojects Pvt. Ltd.

R.n. 73, Kapil Muni House, Sector - 62
Noida, U.P - 201301 . Email - agnitiodelhi@gmail.com
PH:0120-2400144

To Kaying

To Tato

Bypass 3



POINT ID	X (Easting)	Y (Northing)
903	637747.217	3154554.992
904	637825.990	3152940.014
905	637697.999	3154636.648
906	637804.593	3153037.077
907	637600.830	3154658.567
908	637820.585	3153135.185
909	637534.325	3154717.221
910	637854.937	3153229.099
911	637460.972	3154781.110
912	637889.290	3153323.013
913	637398.640	3154859.267
914	637915.014	3153418.952
915	637330.637	3154926.613
916	637879.056	3153509.822
917	637340.363	3155019.835
918	637798.147	3153568.162
919	637349.683	3155119.400
920	637717.348	3153626.772
921	637359.646	3155218.887
922	637661.818	3153709.083

POINT ID	X (Easting)	Y (Northing)
923	637395.791	3155311.643
924	637643.664	3153806.701
925	637469.771	3155377.185
926	637649.314	3153906.538
927	637509.622	3155465.542
928	637655.189	3154006.365
929	637540.928	3155560.356
930	637705.247	3154090.300
931	637558.658	3155652.050
932	637743.954	3154180.457
933	637465.805	3155686.797
934	637759.562	3154279.231
935	637378.446	3155730.215
936	637775.169	3154378.006
937	637301.049	3155668.116

LEGEND :-

DISTRICT	SIANG, SHI-YOMI,
STATE	ARUNACHAL PRADESH
PROPOSED CENTER LINE	—
PROPOSED ROAD EDGE	—
PROPOSED ROW	—PROW—PROW—
EXISTING ROW	—EROW—
CHAINAGE NO.	56000

TOTAL DETAILS

TOTAL AREA IN (Sqm) = 468365
FOREST AREA IN (Sqm) = 163215.6

Project Title :

Engaging technical consultant for preparation of feasibility study (FS) and Detailed Project Report (DPR) on EPC mode for widening/improvement of **KAYING - TATO ROAD** from Km 11.350 to 19.950 and Km 28.600 to 86.600 (Total length 66.600 Km) from existing road to NHDL specification under project BRAHMANK in Arunachal Pradesh State.

Section : **KAYING - TATO SECTION - II From Km 27+275 to Km 78+228**

CLIENT



**Border Road Organisation
Brahman Project**

Drawing Title: **Forest Land Acquisition Plan**

Chainage :-	BYPASS	
Drawing No. :-	Sheet : 08 of 08	
Scale :-	HOR 1 : 2000	
Drg.	Dgn.by	Appd.by
		Date: Nov-2021

CONSULTANT:



Technocrats Advisory Services Pvt. Ltd.
Flat No. - 68, Ajanta Apartment, 36, I.P Extension
Patparganj Delhi - 110092
E-mail : taspl.bd2019@gmail.com
M/S Agnitio Infraprojects Pvt. Ltd.
R.n. 73, Kapil Muni House, Sector - 62
Noida, U.P - 201301 . Email - agnitiodelhi@gmail.com
PH:0120-2400144