


Alternative Toposheet:-

Proposed Link Road From Bharari to Padhya Mata Mandir (0/000 to 1/200 KM)

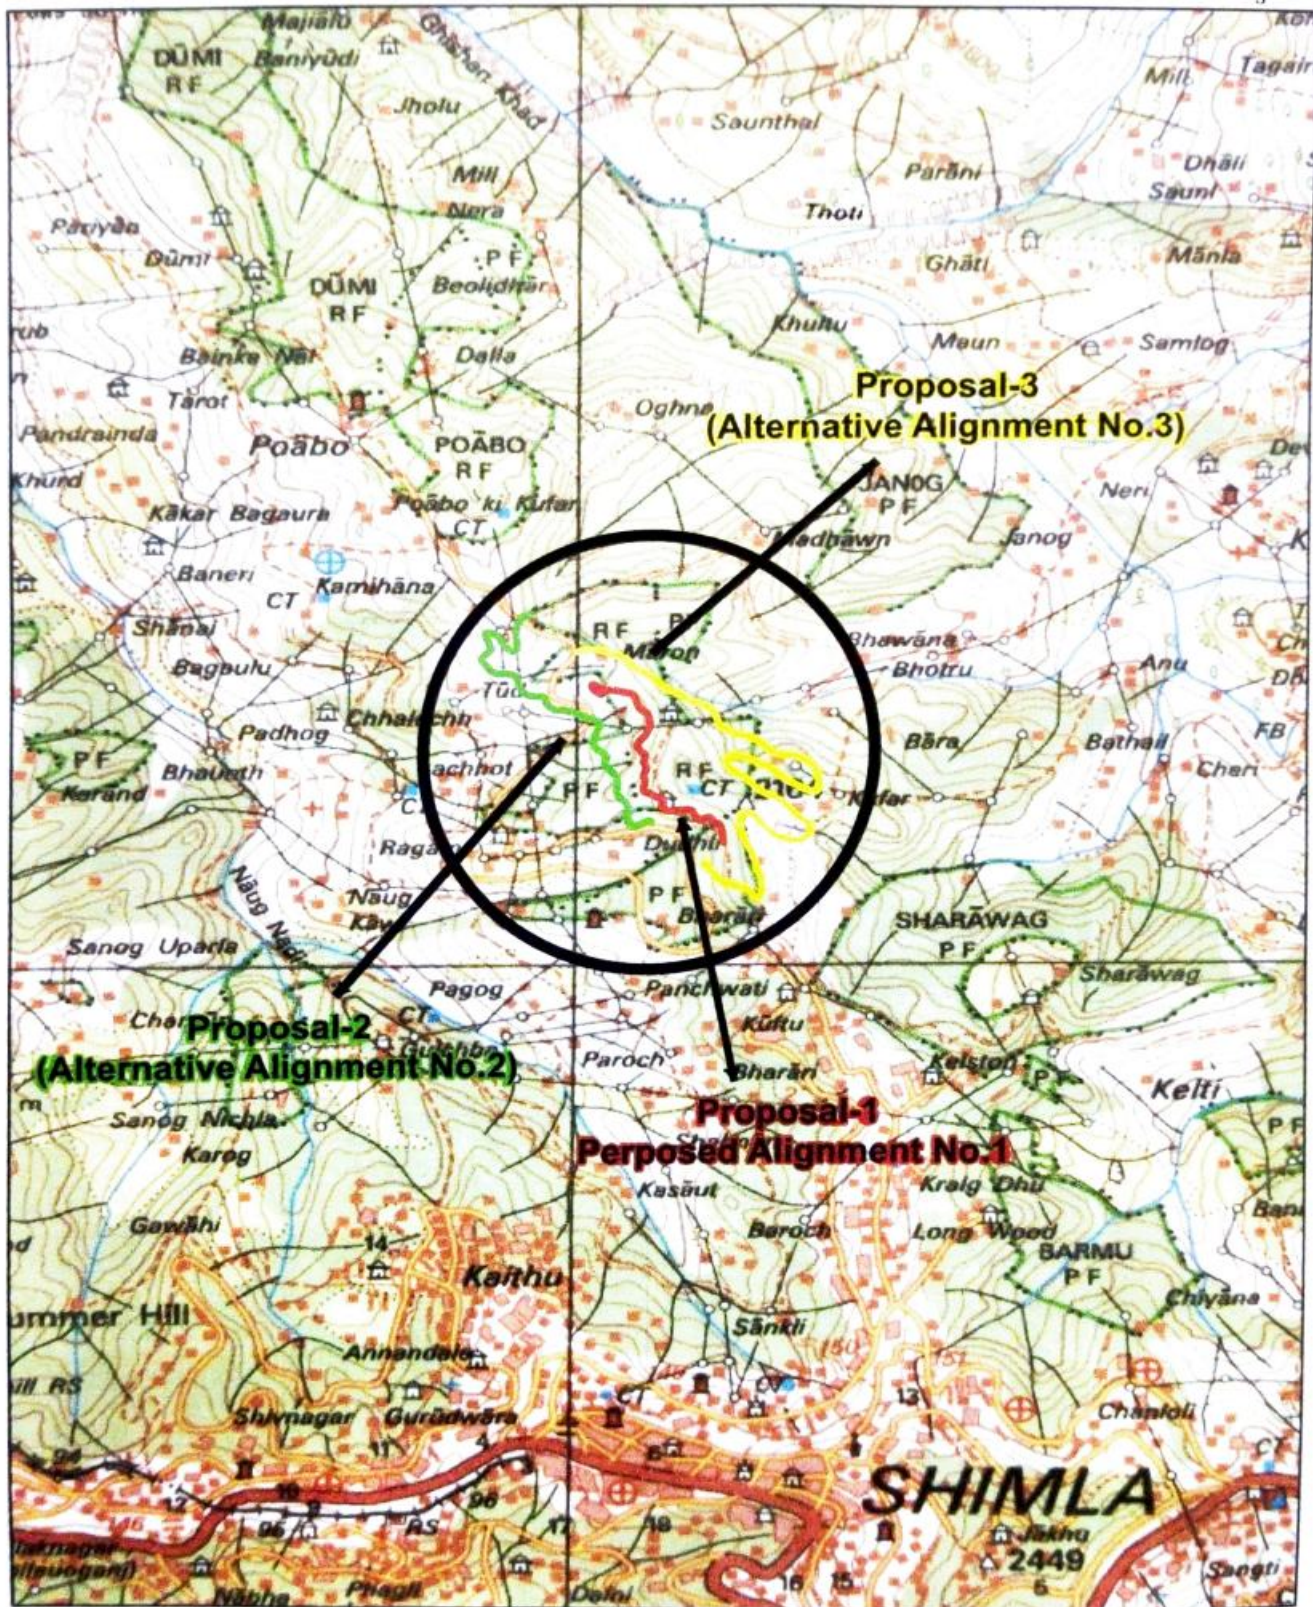

Index

Scale:

1.50000

Toposheet NO :

H43F4

Proposal-1
(Alternative Alignment No.1)

Proposal-2
(Alternative Alignment No.2)

Proposal-3
Perposed Alignment No.3

Assistant Engineer,
Shimla Sub-Division No. 1
H.P.P.W.D., Shimla-3

Executive Engineer,
Shimla Division No.1
H.P.P.W.D., Shimla-3

Divisional Forest Officer
Shimla Forest Division
SHIMLA