


Digital Land Use Map Augmentation of various Water Supply Scheme under Bagrathach, Jharer, Gattu and Chhatri of Seraj Block, District Mandi (H.P.)

77°17'006"E


77°18'339"E

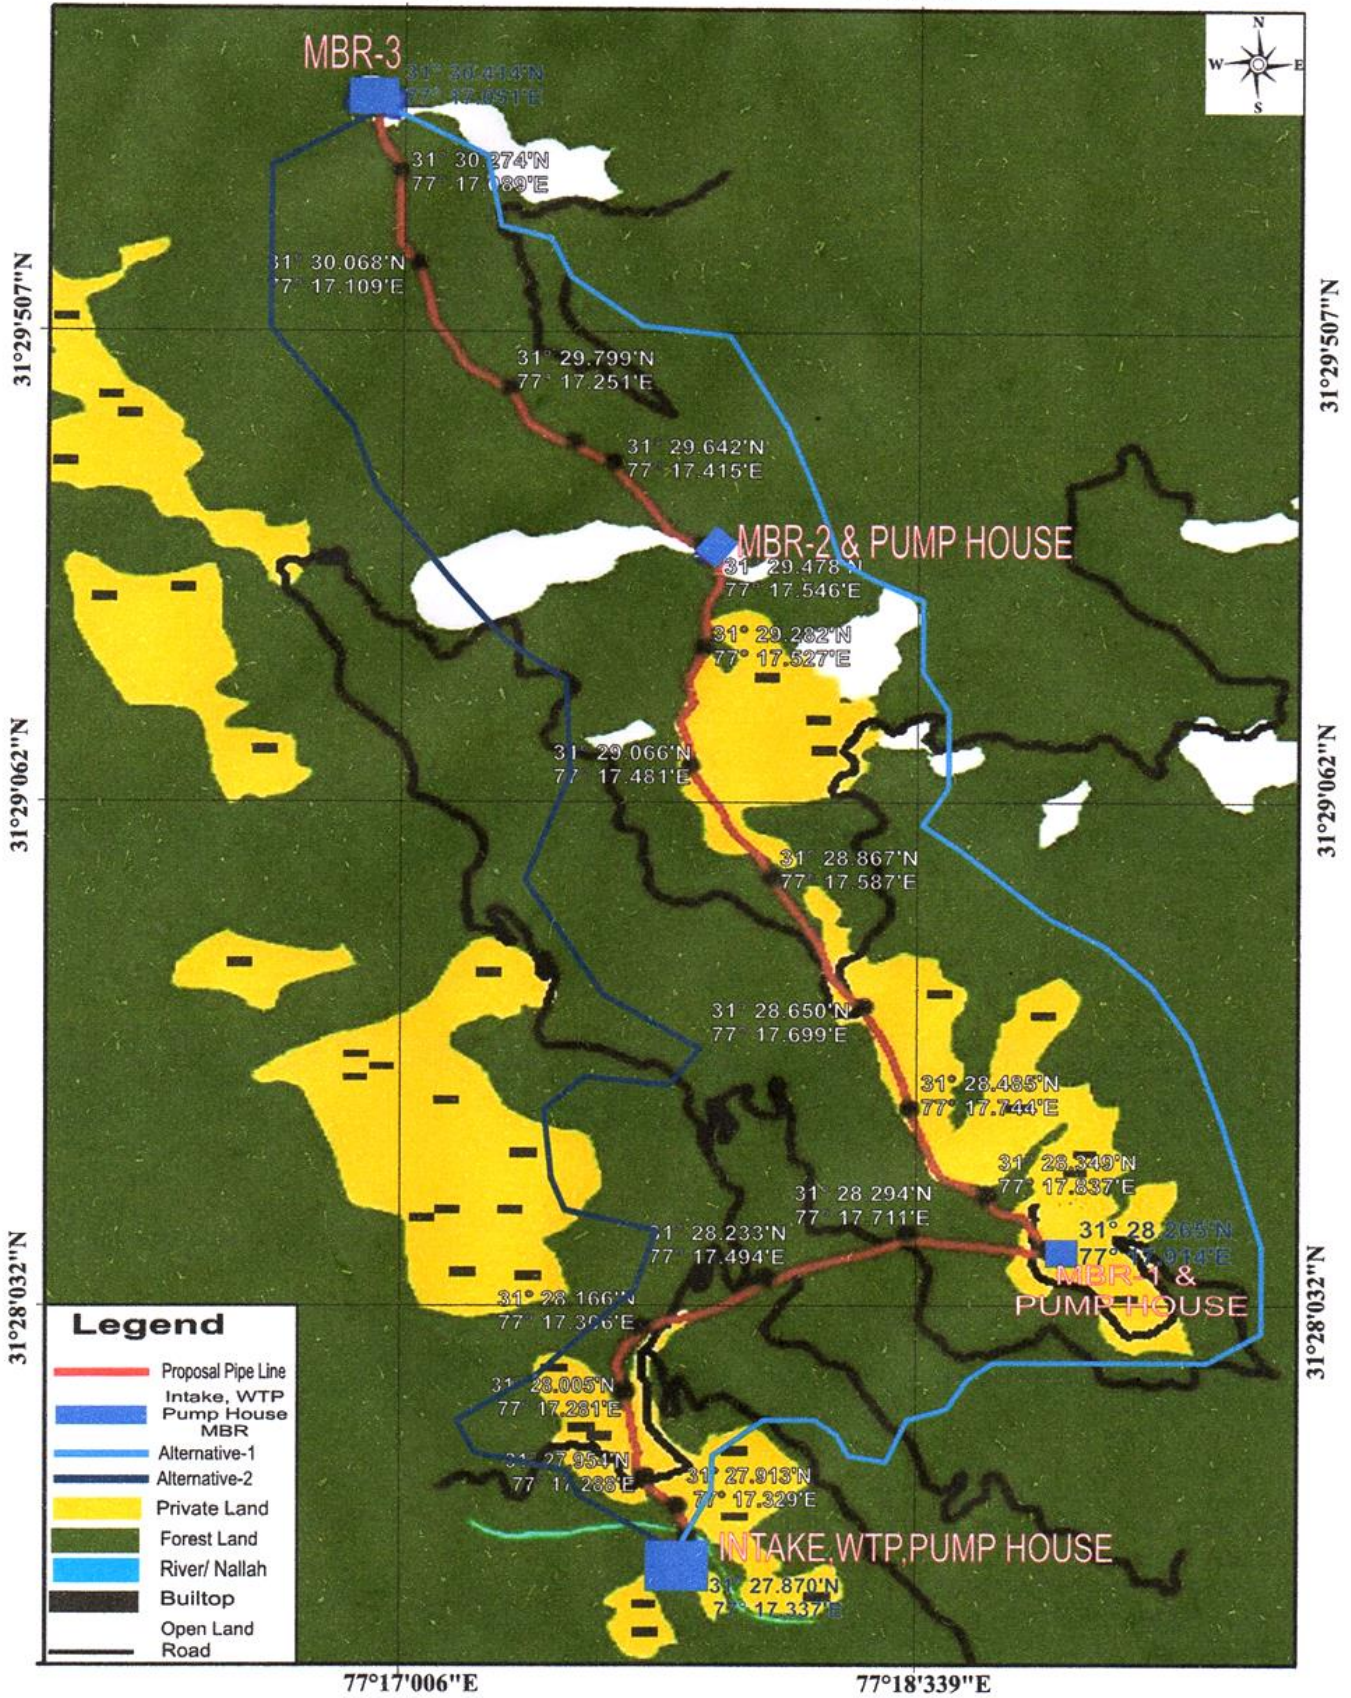

Legend

- Proposal Pipe Line
- Intake, WTP, Pump House, MBR
- Alternative-1
- Alternative-2
- Private Land
- Forest Land
- River/ Nallah
- Builttop
- Open Land
- Road

SCALE

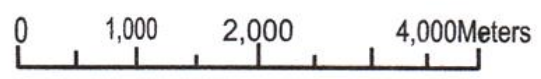

[Signature]
 Deputy Conservator of Forests
 Karsog Forest Division H.P.

[Signature]
 Executive Engineer
 Jal Shakti Division Thunag
 Distt. Mandi (H.P.)-175048
 email : eeiphthunag@gmail.com