


**TOPOSHEET MAP FOR CONSTRUCTION OF ROAD FROM LANGA TO CHARKHOO**  
**UNDER PACKAGE NO. JK14-444, PHASE- VIII, STAGE- 1st., LENGTH = 12.00 KM BLOCK GHORDI,**  
**DISTRICT UDHAMPUR.**

**TOPOSHEET NO. 43 P/5**

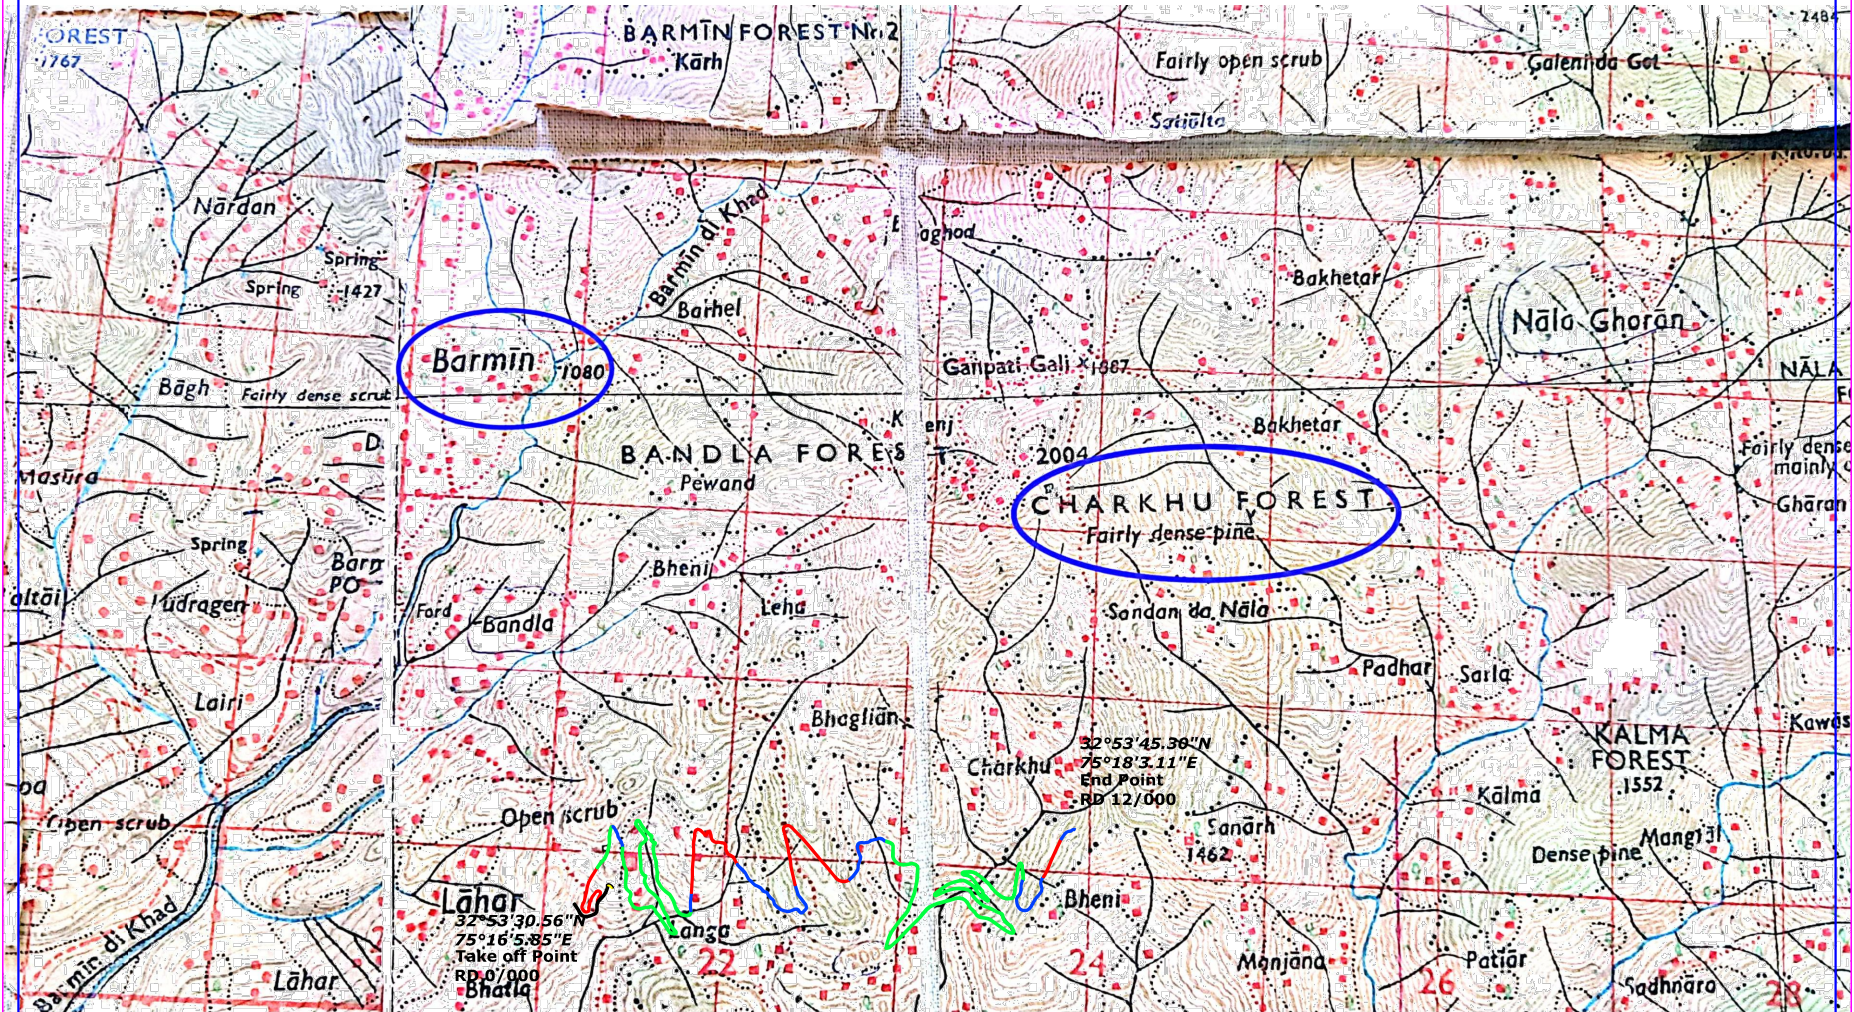

**SCALE:-1:50000**