


Widening of single lane road to double lane road connecting mandal headquarter to district headquarter for Madalcheruvu to pitlam road from km 0/0 to 19/0 in Nizamabad district, Forest Range Bhanswada, Division Nizamabad
In favor of Executive Engineer, R&B Division, Bodhan.

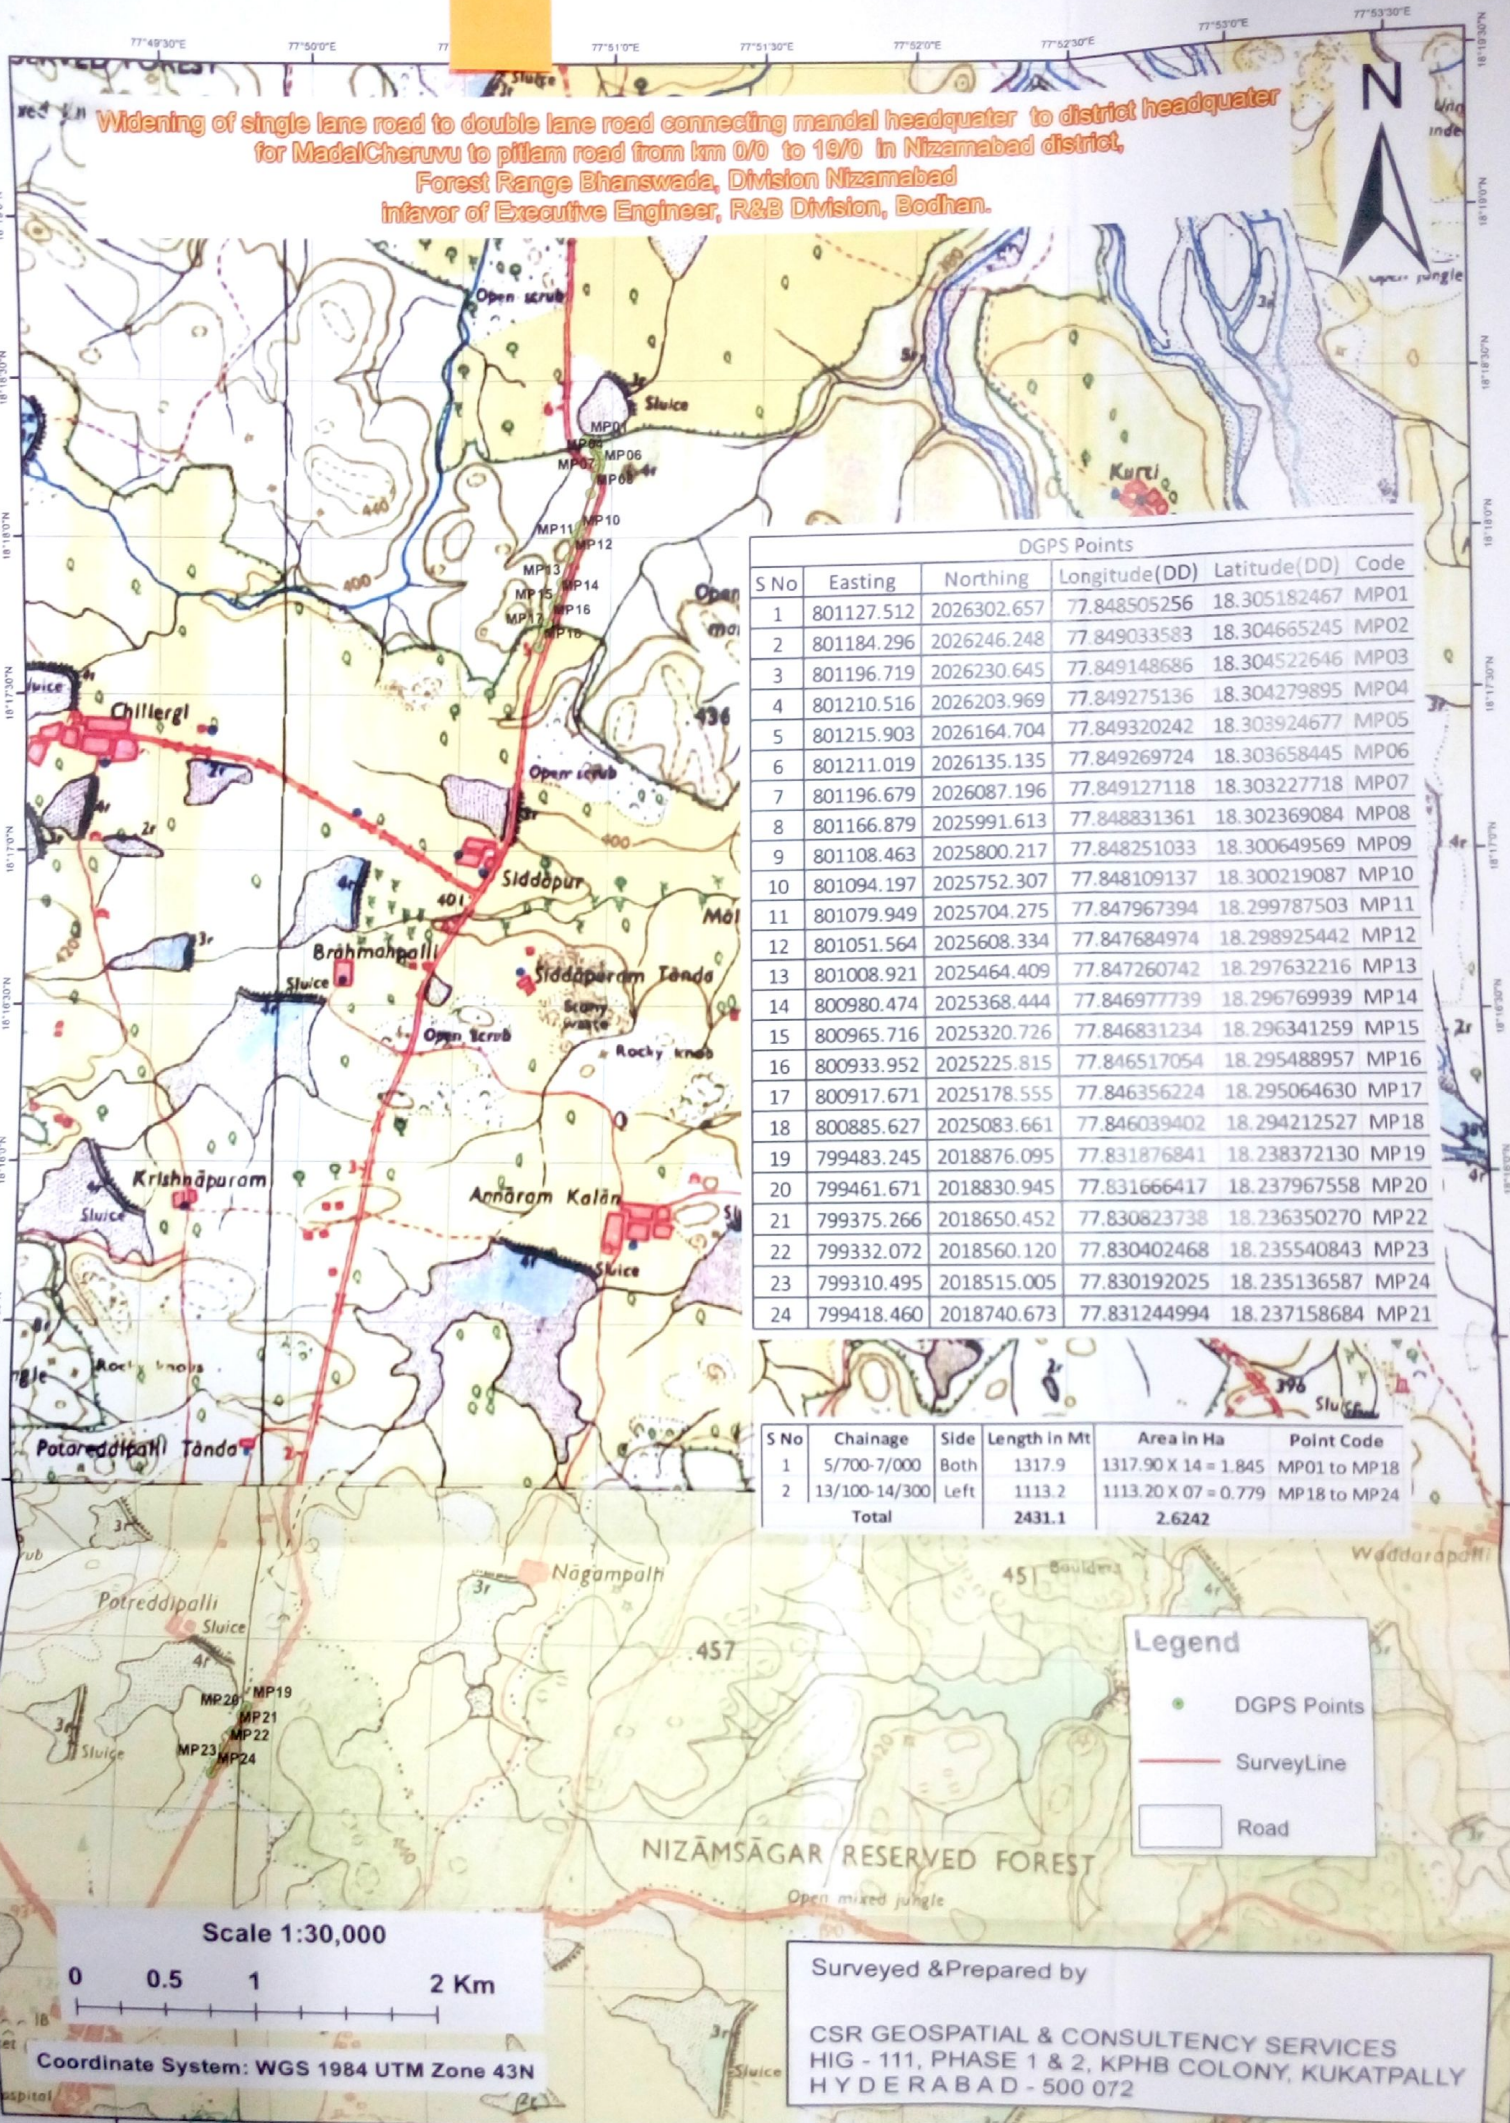

DGPS Points

S No	Easting	Northing	Longitude(DD)	Latitude(DD)	Code
1	801127.512	2026302.657	77.848505256	18.305182467	MP01
2	801184.296	2026246.248	77.849033583	18.304665245	MP02
3	801196.719	2026230.645	77.849148686	18.304522646	MP03
4	801210.516	2026203.969	77.849275136	18.304279895	MP04
5	801215.903	2026164.704	77.849320242	18.303924677	MP05
6	801211.019	2026135.135	77.849269724	18.303658445	MP06
7	801196.679	2026087.196	77.849127118	18.303227718	MP07
8	801166.879	2025991.613	77.848831361	18.302369084	MP08
9	801108.463	2025800.217	77.848251033	18.300649569	MP09
10	801094.197	2025752.307	77.848109137	18.300219087	MP10
11	801079.949	2025704.275	77.847967394	18.299787503	MP11
12	801051.564	2025608.334	77.847684974	18.298925442	MP12
13	801008.921	2025464.409	77.847260742	18.297632216	MP13
14	800980.474	2025368.444	77.846977739	18.296769939	MP14
15	800965.716	2025320.726	77.846831234	18.296341259	MP15
16	800933.952	2025225.815	77.846517054	18.295488957	MP16
17	800917.671	2025178.555	77.846356224	18.295064630	MP17
18	800885.627	2025083.661	77.846039402	18.294212527	MP18
19	799483.245	2018876.095	77.831876841	18.238372130	MP19
20	799461.671	2018830.945	77.831666417	18.237967558	MP20
21	799375.266	2018650.452	77.830823738	18.236350270	MP22
22	799332.072	2018560.120	77.830402468	18.235540843	MP23
23	799310.495	2018515.005	77.830192025	18.235136587	MP24
24	799418.460	2018740.673	77.831244994	18.237158684	MP21

S No	Chainage	Side	Length in Mt	Area in Ha	Point Code
1	5/700-7/000	Both	1317.9	1317.90 X 14 = 1.845	MP01 to MP18
2	13/100-14/300	Left	1113.2	1113.20 X 07 = 0.779	MP18 to MP24
Total			2431.1	2.6242	

Legend

- DGPS Points
- SurveyLine
- Road

Scale 1:30,000

0 0.5 1 2 Km

Coordinate System: WGS 1984 UTM Zone 43N

Surveyed & Prepared by

CSR GEOSPATIAL & CONSULTANCY SERVICES
HIG - 111, PHASE 1 & 2, KPHB COLONY, KUKATPALLY
HYDERABAD - 500 072

Dy. Exeutive Engineer
(R&B), Sub.Div. Yellareddy

Exeutive Engineer
(R&B), Division. Bodhan

Superintending Engineer
(R&B), Circle Nizamabad

Engineer-in-Chief (Road) Roads & CR
Telangana State.