


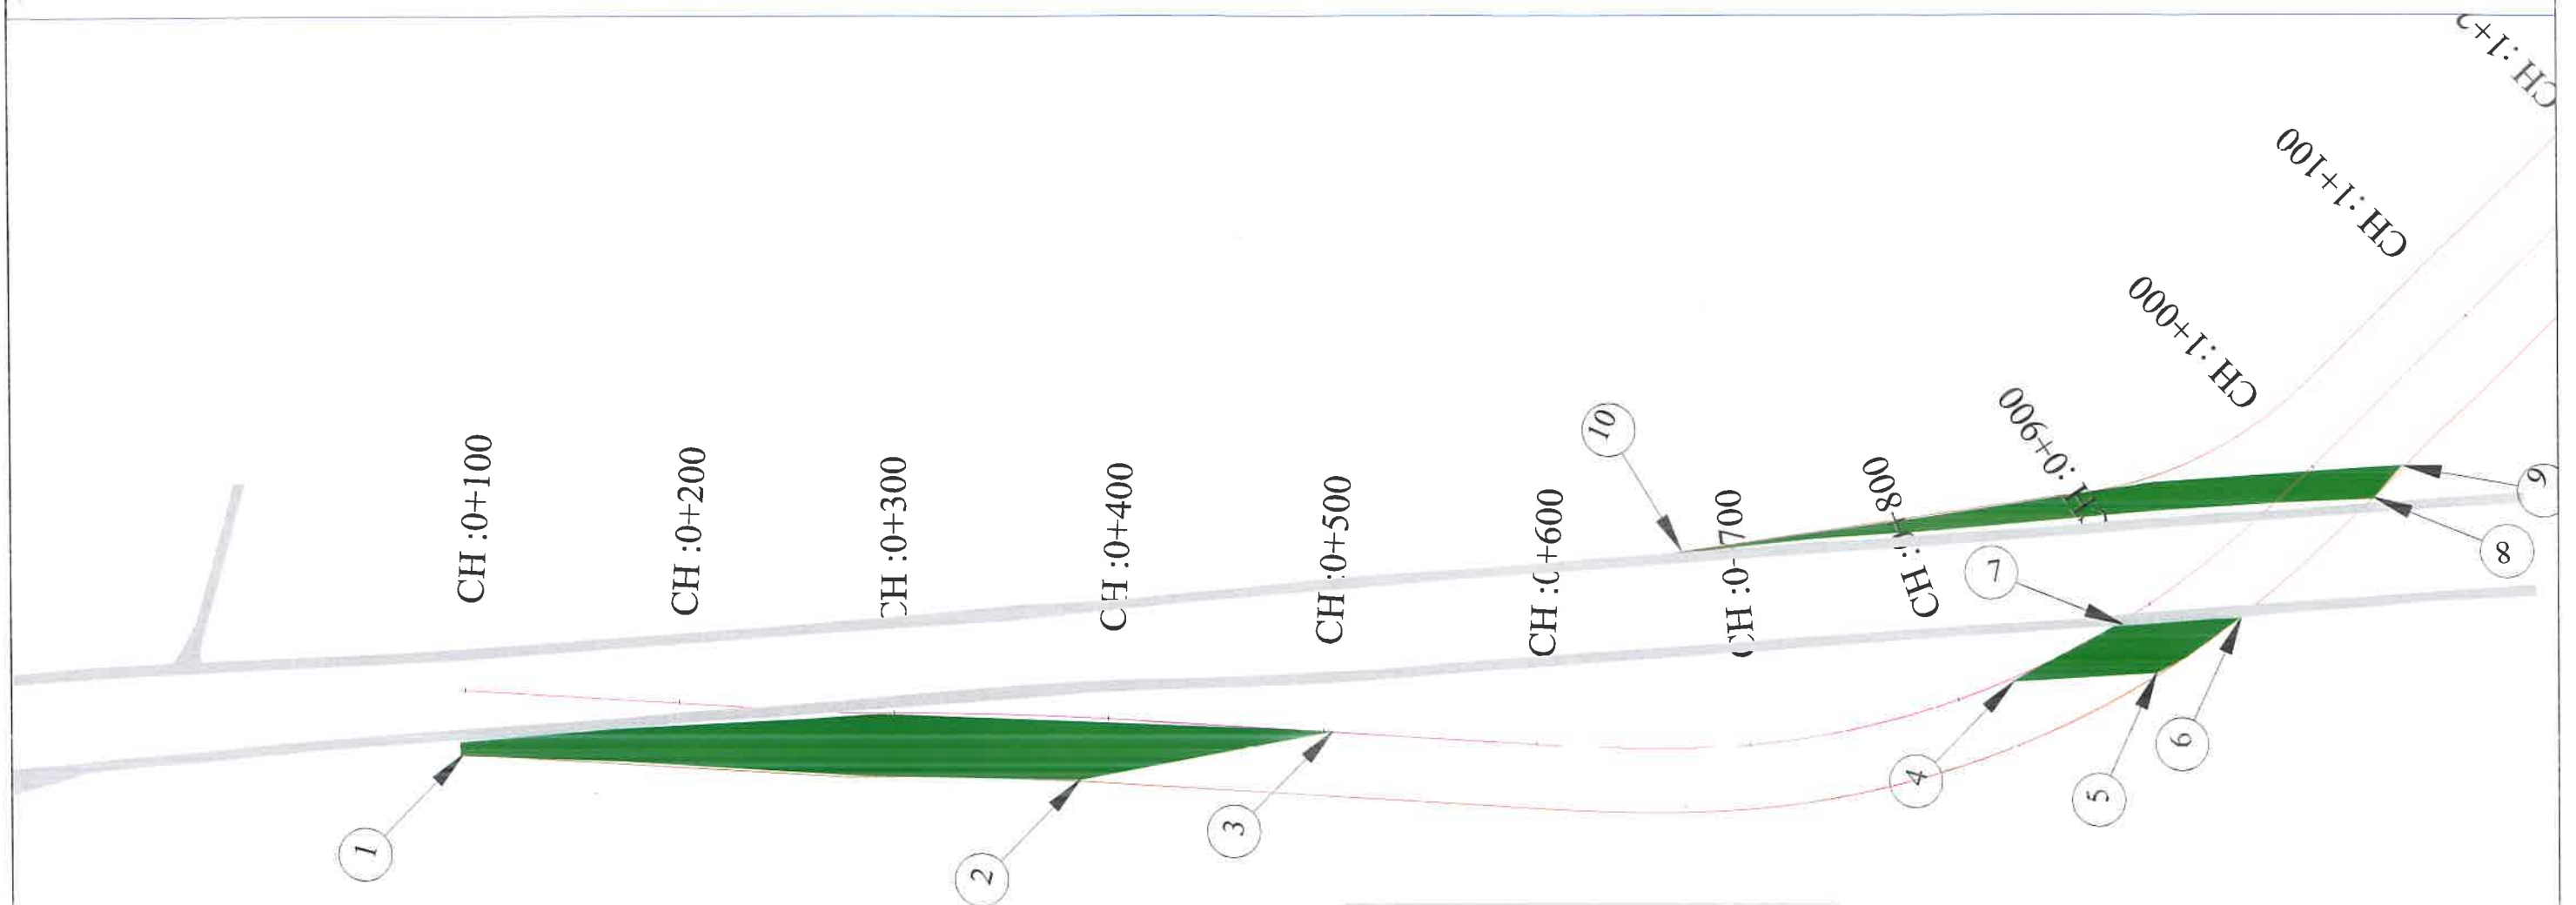

1. NH-44 Shamgarh

Sr. No.	Co-ordinate	
	Lattitude	Longitude
1	29° 46' 19.401" N	76° 57' 41.494" E
2	29° 46' 10.162" N	76° 57' 43.539" E
3	29° 46' 6.861" N	76° 57' 45.632" E
4	29° 45' 56.845" N	76° 57' 49.469" E
5	29° 45' 54.872" N	76° 57' 50.093" E
6	29° 45' 53.763" N	76° 57' 51.444" E
7	29° 45' 55.564" N	76° 57' 50.744" E
8	29° 45' 52.315" N	76° 57' 53.971" E
9	29° 45' 51.97" N	76° 57' 54.69" E
10	29° 46' 2.117" N	76° 57' 50.178" E

LEGEND

PROW /CENTER LINE	PROW
NH/SH	
Village Road	
RIVER	
FOREST LAND PROPOSED FOR DIVERSION	

Client : NATIONAL HIGHWAYS AUTHORITY OF INDIA
(Ministry of Road, Transport & Highways, Govt. of India)

Project: Division of 6.669 Ha Forest land for development of Economic Corridors and, Inter corridor, Feeder Routes to improve the efficiency of freight movement in India under Bharatmala Pariyojana (Lot-4/ Package-1) Karnal Ring Road from design chainage Km 0+000 to Km 34+560 in the state of Haryana under forest division Karnal.

Drawing Title : DGPS MAP
FOREST DIVISION KARNAL
Junction



S.A. Infrastructure Consultants Pvt. Ltd.


1101A, 11 Floor Tower A-II, Ansal Corporate Park,
Plot No. 7A/1, Sector 142, Noida-201301 (Uttar Pradesh)
Phone No-0120-6148000 Fax-0120-6148090

SCALE : 1:2000

Sheet : 01 OF 19

DATE : NOVEMBER-2021

परियोजना निदेशक / Project Director
भारतीय राष्ट्रीय राजमार्ग प्राधिकरण
National Highways Authority of India
प.व.क.ई.-अम्बाला / PIU-AMBALA

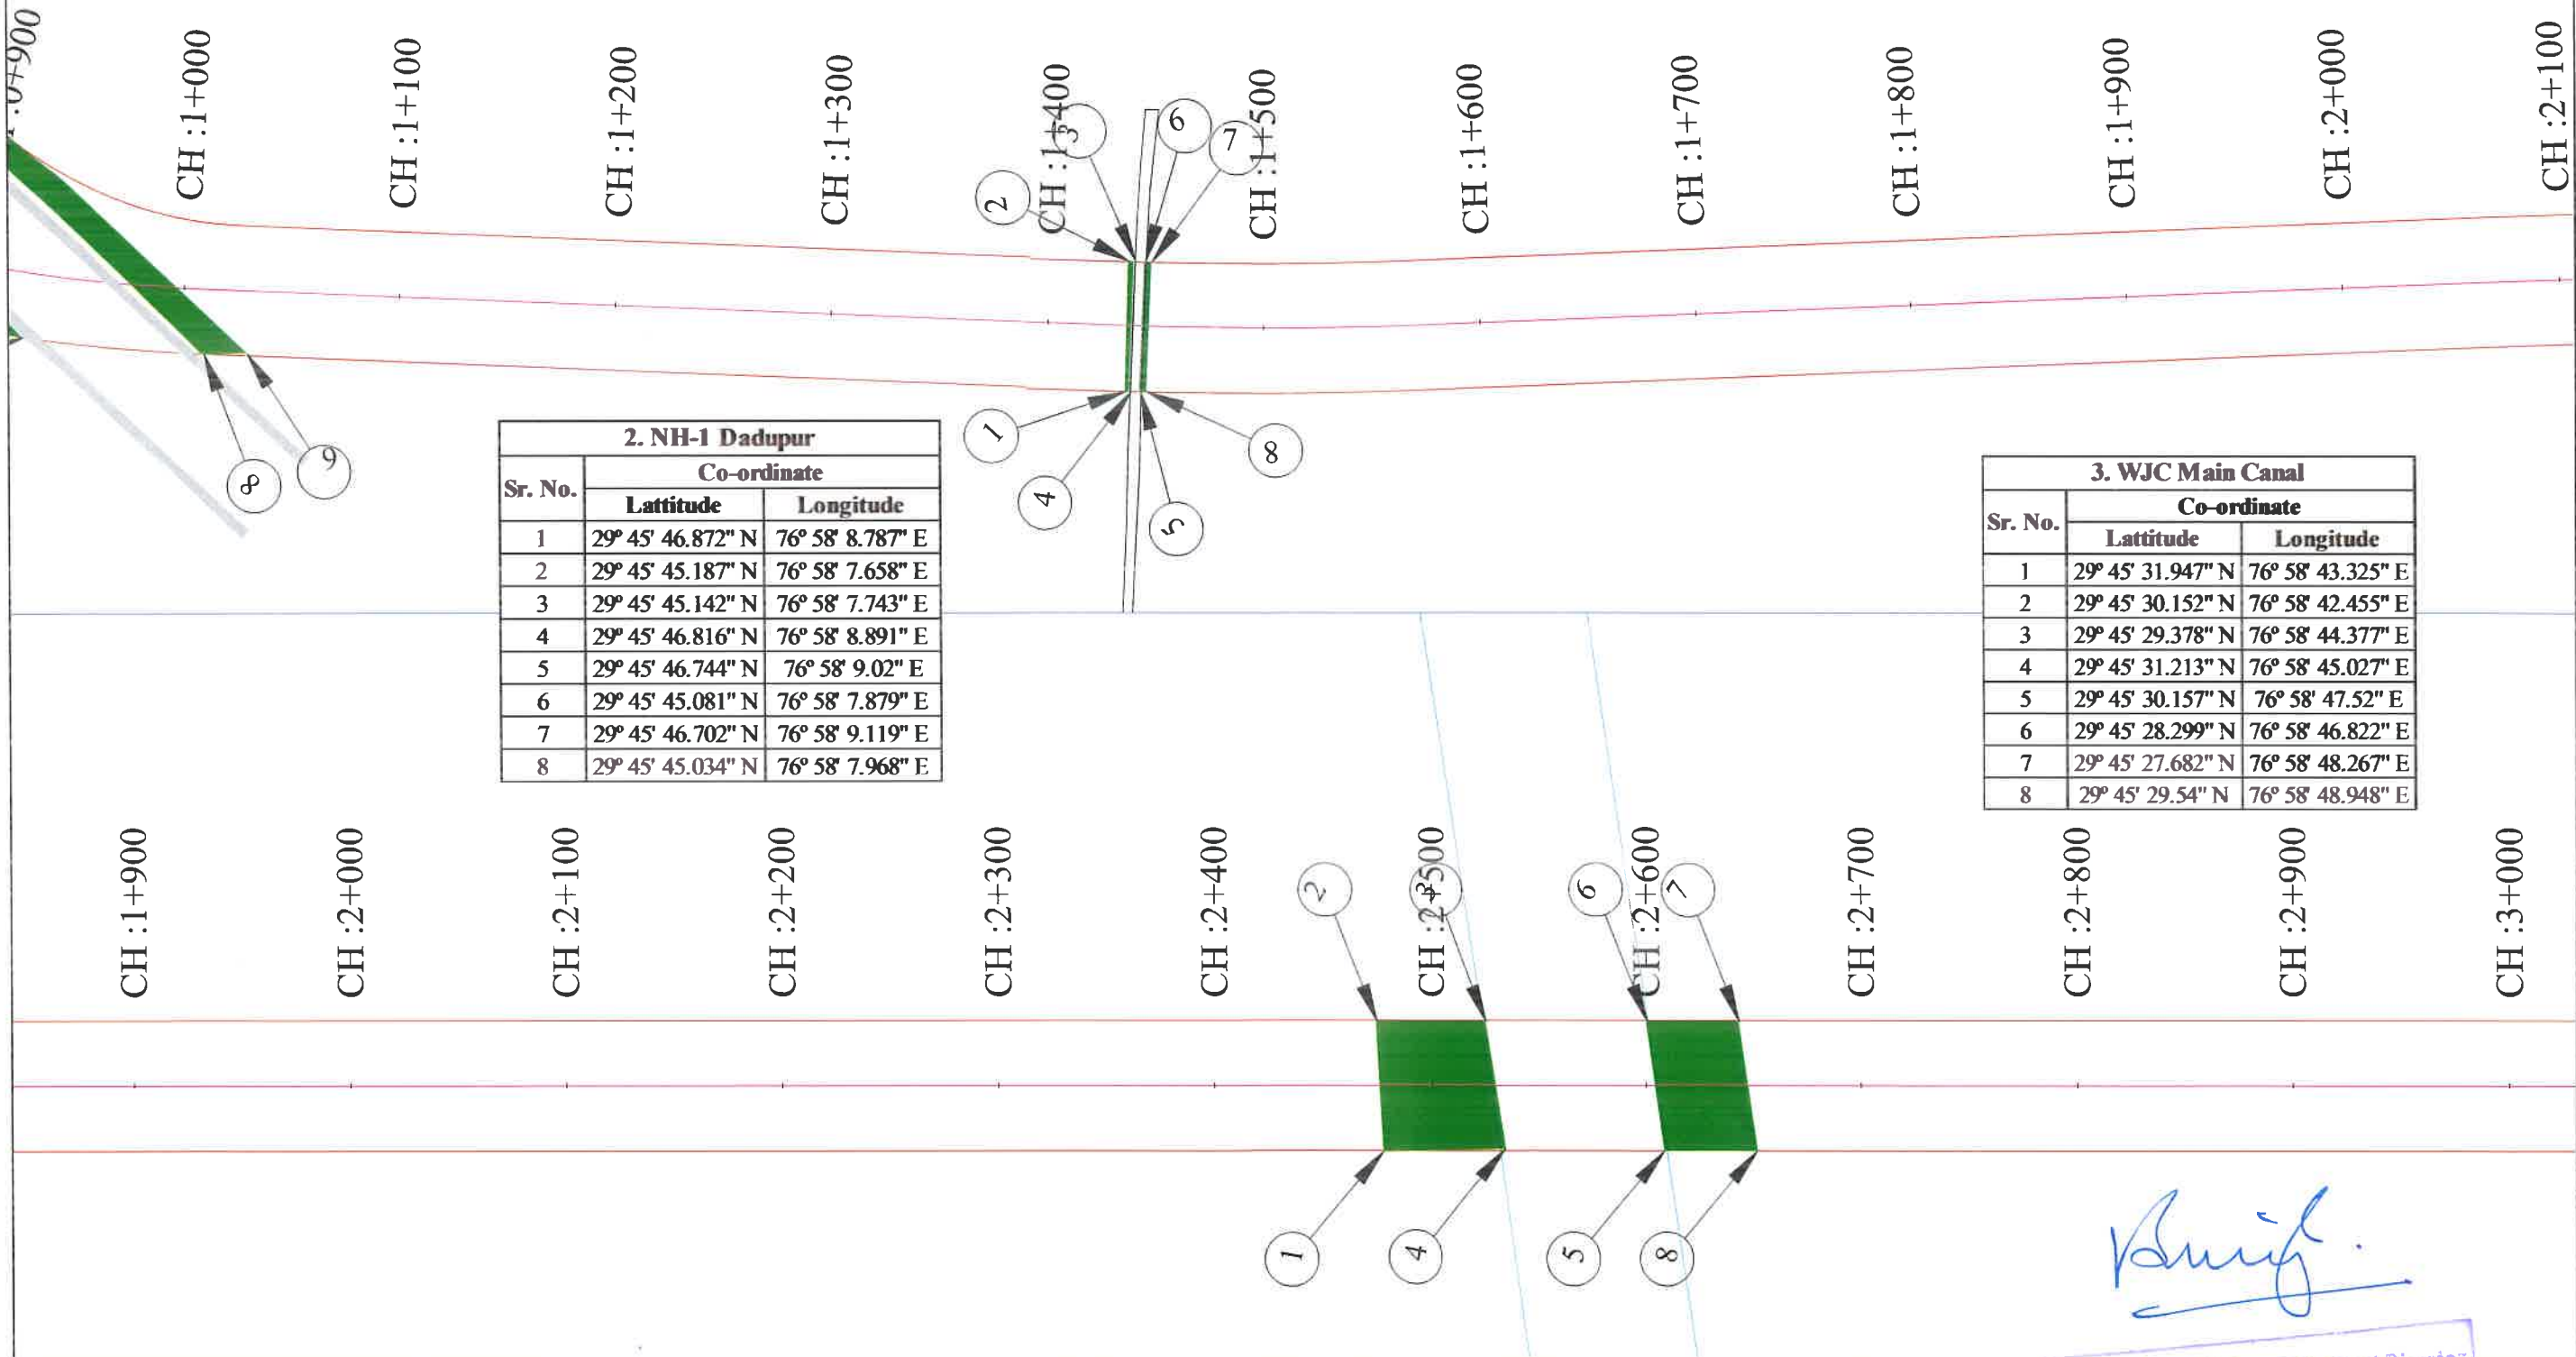

LEGEND	
PROW /CENTER LINE	
NH/SH	
Village Road	
RIVER	
FOREST LAND PROPOSED FOR DIVERSION	

परियोजना निदेशक / Project Director
 भारतीय राष्ट्रीय राजमार्ग प्राधिकरण
 National Highways Authority of India
 प्लाट-7/अम्बाला / PIU-AMBALA

<<< Kurukshetra

Bijnapur>>>

CH :3+000

CH :3+100

CH :3+200

CH :3+300

CH :3+400

CH :3+500

CH :3+600

CH :3+700

CH :3+800

CH :3+900

CH :4+000

4. Karnal Ladwa Road

Sr. No.	Co-ordinate	
	Lattitude	Longitude
1	29° 45' 4.9" N	76° 59' 41.615" E
2	29° 45' 6.988" N	76° 59' 41.809" E
3	29° 45' 6.908" N	76° 59' 41.949" E
4	29° 45' 4.856" N	76° 59' 41.741" E
5	29° 45' 4.511" N	76° 59' 42.46" E
6	29° 45' 6.602" N	76° 59' 42.647" E
7	29° 45' 6.561" N	76° 59' 42.773" E
8	29° 45' 4.454" N	76° 59' 42.587" E

CH :3+900

CH :4+000

CH :4+100

CH :4+200

CH :4+300

CH :4+400

CH :4+500

CH :4+600

CH :4+700

CH :4+800

CH :4+900

CH :5+000

LEGEND

PROW /CENTER LINE	PROW
NH/SH	
Village Road	
RIVER	
FOREST LAND PROPOSED FOR DIVERSION	

Client : NATIONAL HIGHWAYS AUTHORITY OF INDIA
(Ministry of Road, Transport & Highways, Govt. of India)

Project: Division of 6 669 Ha Forest land for development of Economic Corridors and, Inter corridor, Feeder Routes to improve the efficiency of freight movement in India under Bharatmala Pariyojana (Lot-4/ Package-1) Karnal Ring Road from design chainage Km 0+000 to Km 34+560 in the state of Haryana under forest division Karnal

Drawing Title : DGPS MAP
FOREST DIVISION KARNAL
Junction

Consultant :
SA INFRASTRUCTURE
S.A. INFRASTRUCTURE

S.A. Infrastructure Consultants Pvt. Ltd.
1101A, 11 Floor Tower A-II, Ansal Corporate Park
Plot No. 7A/1, Sector 142, Noida-201301, (Uttar Pradesh)
Phone No- 0120-6148000 Fax-0120-6148090

SCALE : 1:2000
Sheet : 03OF 19
DATE : NOVEMBER-2021
Paper Size A3

परियोजना निदेशक / Project Director
भारतीय राष्ट्रीय राजमार्ग प्राधिकरण
National Highways Authority of India
पुष्कर-अम्बाला / PIU-AMBALA

CH :5+000

CH :5+100

CH :5+200

CH :5+300

CH :5+400

CH :5+500

CH :5+600

CH :5+700

CH :5+800

CH :5+900

CH :6+000

5. Karnal taprana Road

Sr. No.	Co-ordinate	
	Lattitude	Longitude
1	29° 44' 24.415" N	77° 1' 1.168" E
2	29° 44' 26.082" N	77° 1' 2.326" E
3	29° 44' 26.036" N	77° 1' 2.445" E
4	29° 44' 24.368" N	77° 1' 1.253" E
5	29° 44' 24.319" N	77° 1' 1.357" E
6	29° 44' 25.983" N	77° 1' 2.535" E
7	29° 44' 25.933" N	77° 1' 2.637" E
8	29° 44' 24.276" N	77° 1' 1.438" E

CH :5+900

CH :6+000

CH :6+100

CH :6+200

CH :6+300

CH :6+400

CH :6+500

CH :6+600

CH :6+700

CH :6+800

CH :6+900

CH :7+000

CH :7+100

LEGEND	
PROW /CENTER LINE	PROW
NH/SH	PROW
Village Road	
RIVER	
FOREST LAND PROPOSED FOR DIVERSION	

Client : NATIONAL HIGHWAYS AUTHORITY OF INDIA
(Ministry of Road, Transport & Highways, Govt. of India)

Project: Diversion of 6.669 Ha Forest land for development of Economic Corridors and, Inter corridor, Feeder Routes to improve the efficiency of freight movement in India under Bharatmala Pariyojana (Lot-4/ Package-1) Karnal Ring Road from design chainage Km 0+000 to Km 34+560 in the state of Haryana under forest division Karnal

Drawing Title : DGPS MAP
FOREST DIVISION KARNAL
Junction



S.A. Infrastructure Consultants Pvt. Ltd.
1101A, 11 Floor Tower A-11, Ansal Corporate Park
Plot No. 7A/1, Sector 142, Noida-201301 (Uttar Pradesh)
Phone No- 0120-6148000 Fax-0120-6148090

परियोजना निदेशक / Project Director
भारतीय राष्ट्रीय राजमार्ग प्राधिकरण
National Highways Authority of India
पुनर्वास-अवकाश / PUL AMBALA

SCALE: 1:2000
Sheet : 040F 19
DATE : NOVEMBER-2021
Paper Size A3

<<< Kurukshetra

Bijnapur>>>



LEGEND	
PROW /CENTER LINE	
NH/SH	
Village Road	
RIVER	
FOREST LAND PROPOSED FOR DIVERSION	

Client : NATIONAL HIGHWAYS AUTHORITY OF INDIA
(Ministry of Road, Transport & Highways, Govt. of India)

Project: Diversion of 6 669 Ha Forest land for development of Economic Corridors and, Inter corridor, Feeder Routes to improve the efficiency of freight movement in India under Bharatmala Pariyojana (Lot-4/ Package-1) Karnal Ring Road from design chainage Km 0+000 to Km 34+560 in the state of Haryana under forest division Karnal

Drawing Title: DGPS MAP
FOREST DIVISION KARNAL
Junction



S.A. Infrastructure Consultants Pvt. Ltd.
1101A, 11 Floor Tower A-II, Arsal Corporate Park
Plot No. 7A/1, Sector 142, Noida-201301 (Uttar Pradesh)
Phone No- 0120-6148000 Fax-0120-6148090

SCALE : 1:2000
Sheet : 05 OF 19
DATE : NOVEMBER-2021

परियोजना निदेशक / Project Director
भारतीय राष्ट्रीय राजमार्ग प्राधिकरण
National Highways Authority of India
प.का.ई-अम्बाला / PILL-AMBALA

CH :9+000

CH :9+100

CH :9+200

CH :9+300

CH :9+400

CH :9+500

CH :9+600

CH :9+700


CH :9+800

CH :9+900

7. Karnal kunjura Road		
Sr. No.	Co-ordinate	
	Latitude	Longitude
1	29° 43' 21.587" N	77° 2' 36.261" E
2	29° 43' 22.468" N	77° 2' 38.353" E
3	29° 43' 22.362" N	77° 2' 38.487" E
4	29° 43' 21.522" N	77° 2' 36.334" E
5	29° 43' 21.033" N	77° 2' 36.847" E
6	29° 43' 21.89" N	77° 2' 39.005" E
7	29° 43' 21.816" N	77° 2' 39.09" E
8	29° 43' 20.964" N	77° 2' 36.95" E

8. Newal kalwedi road		
Sr. No.	Co-ordinate	
	Latitude	Longitude
1	29° 43' 12.936" N	77° 2' 45.887" E
2	29° 43' 15.638" N	77° 2' 45.874" E
3	29° 43' 15.502" N	77° 2' 46.034" E
4	29° 43' 12.838" N	77° 2' 45.999" E
5	29° 43' 12.743" N	77° 2' 46.117" E
6	29° 43' 15.41" N	77° 2' 46.14" E
7	29° 43' 15.287" N	77° 2' 46.27" E
8	29° 43' 12.606" N	77° 2' 46.255" E

9. Augmentation canal		
Sr. No.	Co-ordinate	
	Latitude	Longitude
1	29° 43' 5.153" N	77° 3' 1.014" E
2	29° 43' 7.222" N	77° 3' 1.008" E
3	29° 43' 7.032" N	77° 3' 1.533" E
4	29° 43' 5.029" N	77° 3' 1.484" E
5	29° 43' 4.648" N	77° 3' 2.817" E
6	29° 43' 6.682" N	77° 3' 2.855" E
7	29° 43' 6.593" N	77° 3' 3.177" E
8	29° 43' 4.563" N	77° 3' 3.15" E

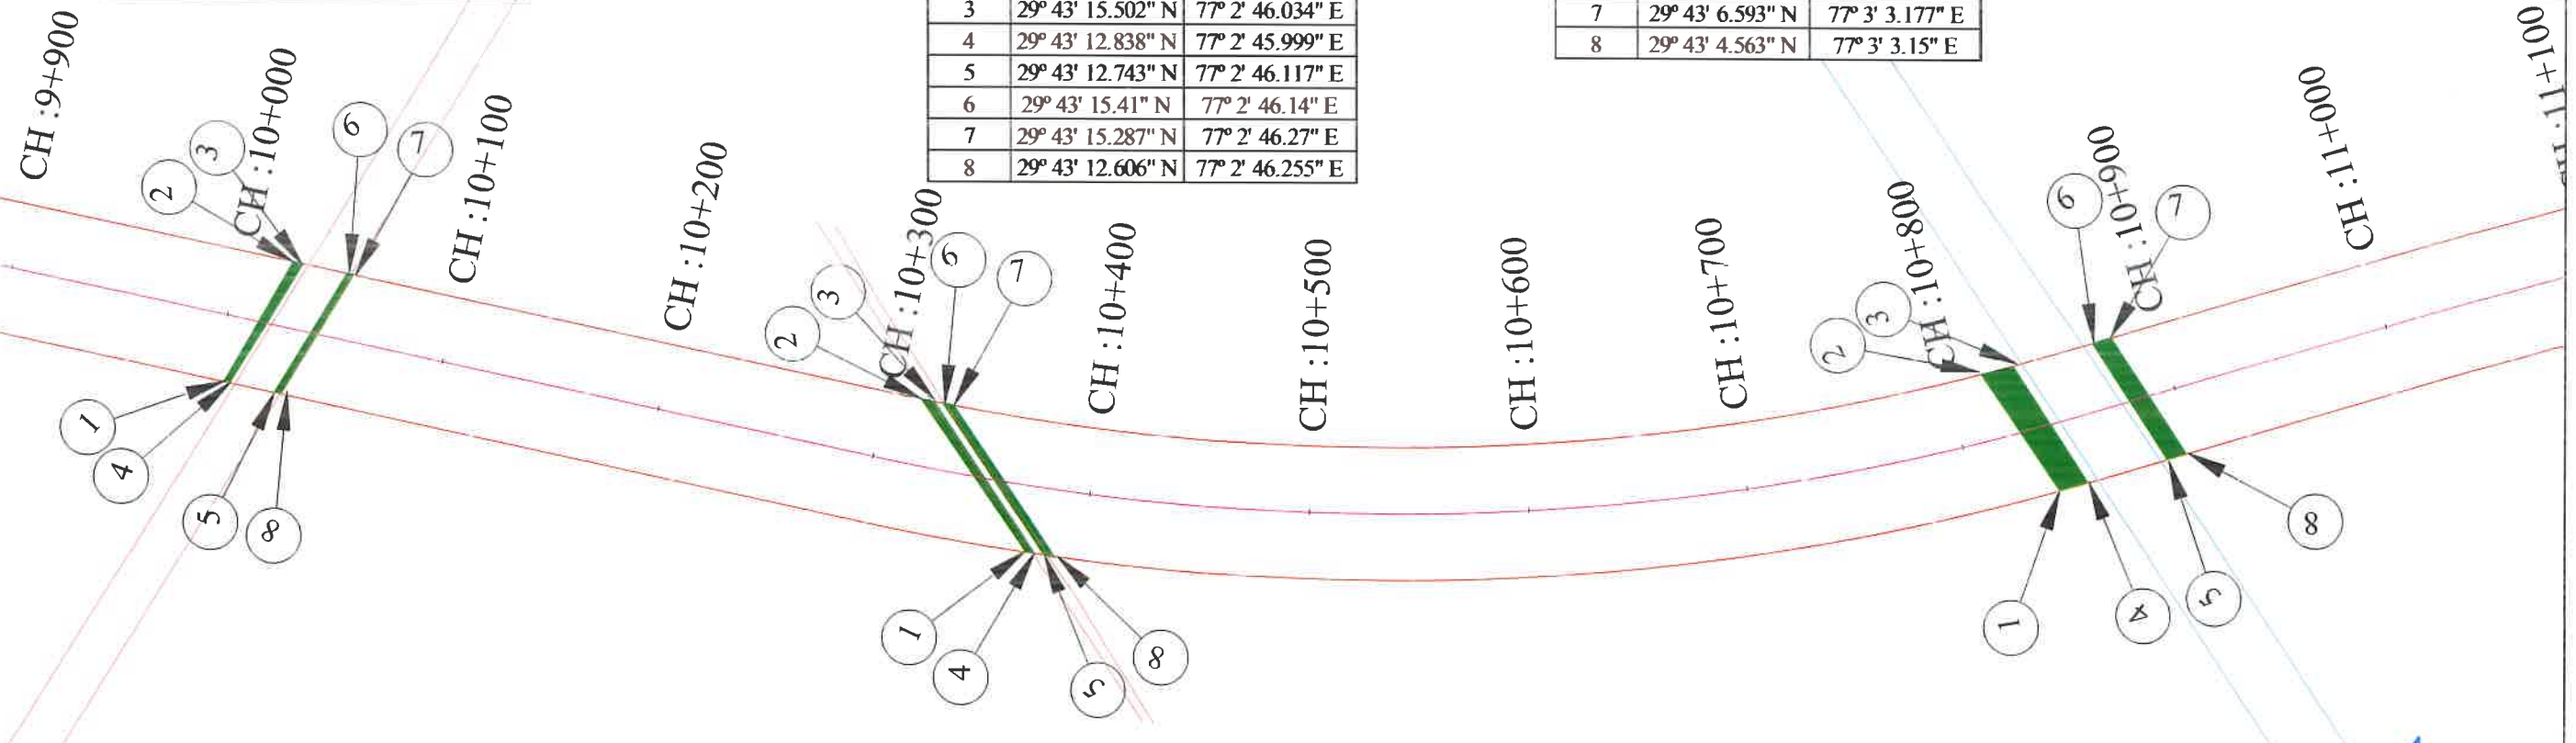

LEGEND	
PROW / CENTER LINE	PROW
NH/SH	
Village Road	
RIVER	
FOREST LAND PROPOSED FOR DIVERSION	


Client : NATIONAL HIGHWAYS AUTHORITY OF INDIA
(Ministry of Road, Transport & Highways, Govt. of India)

Project: Diversion of 6.669 Ha Forest land for development of Economic Corridors and, Inter corridor, Feeder Routes to improve the efficiency of freight movement in India under Bharatmala Pariyojana (Lot-4/ Package-1) Karnal Ring Road from design chainage Km 0+000 to Km 34+560 in the state of Haryana under forest division Karnal

Drawing Title : DGPS MAP
FOREST DIVISION KARNAL
Junction

Consultant : S.A. Infrastructure Consultants Pvt. Ltd.
1101A, 11 Floor Tower A-II, Ansal Corporate Park,
Plot No-7A/1, Sector 142, Noida-201301 (Uttar Pradesh)
Phone No- 0120-6148000 Fax-0120-6148000

SCALE : 1:2000
Sheet : 06 OF 19
DATE : NOVEMBER-2021
Paper Size A3

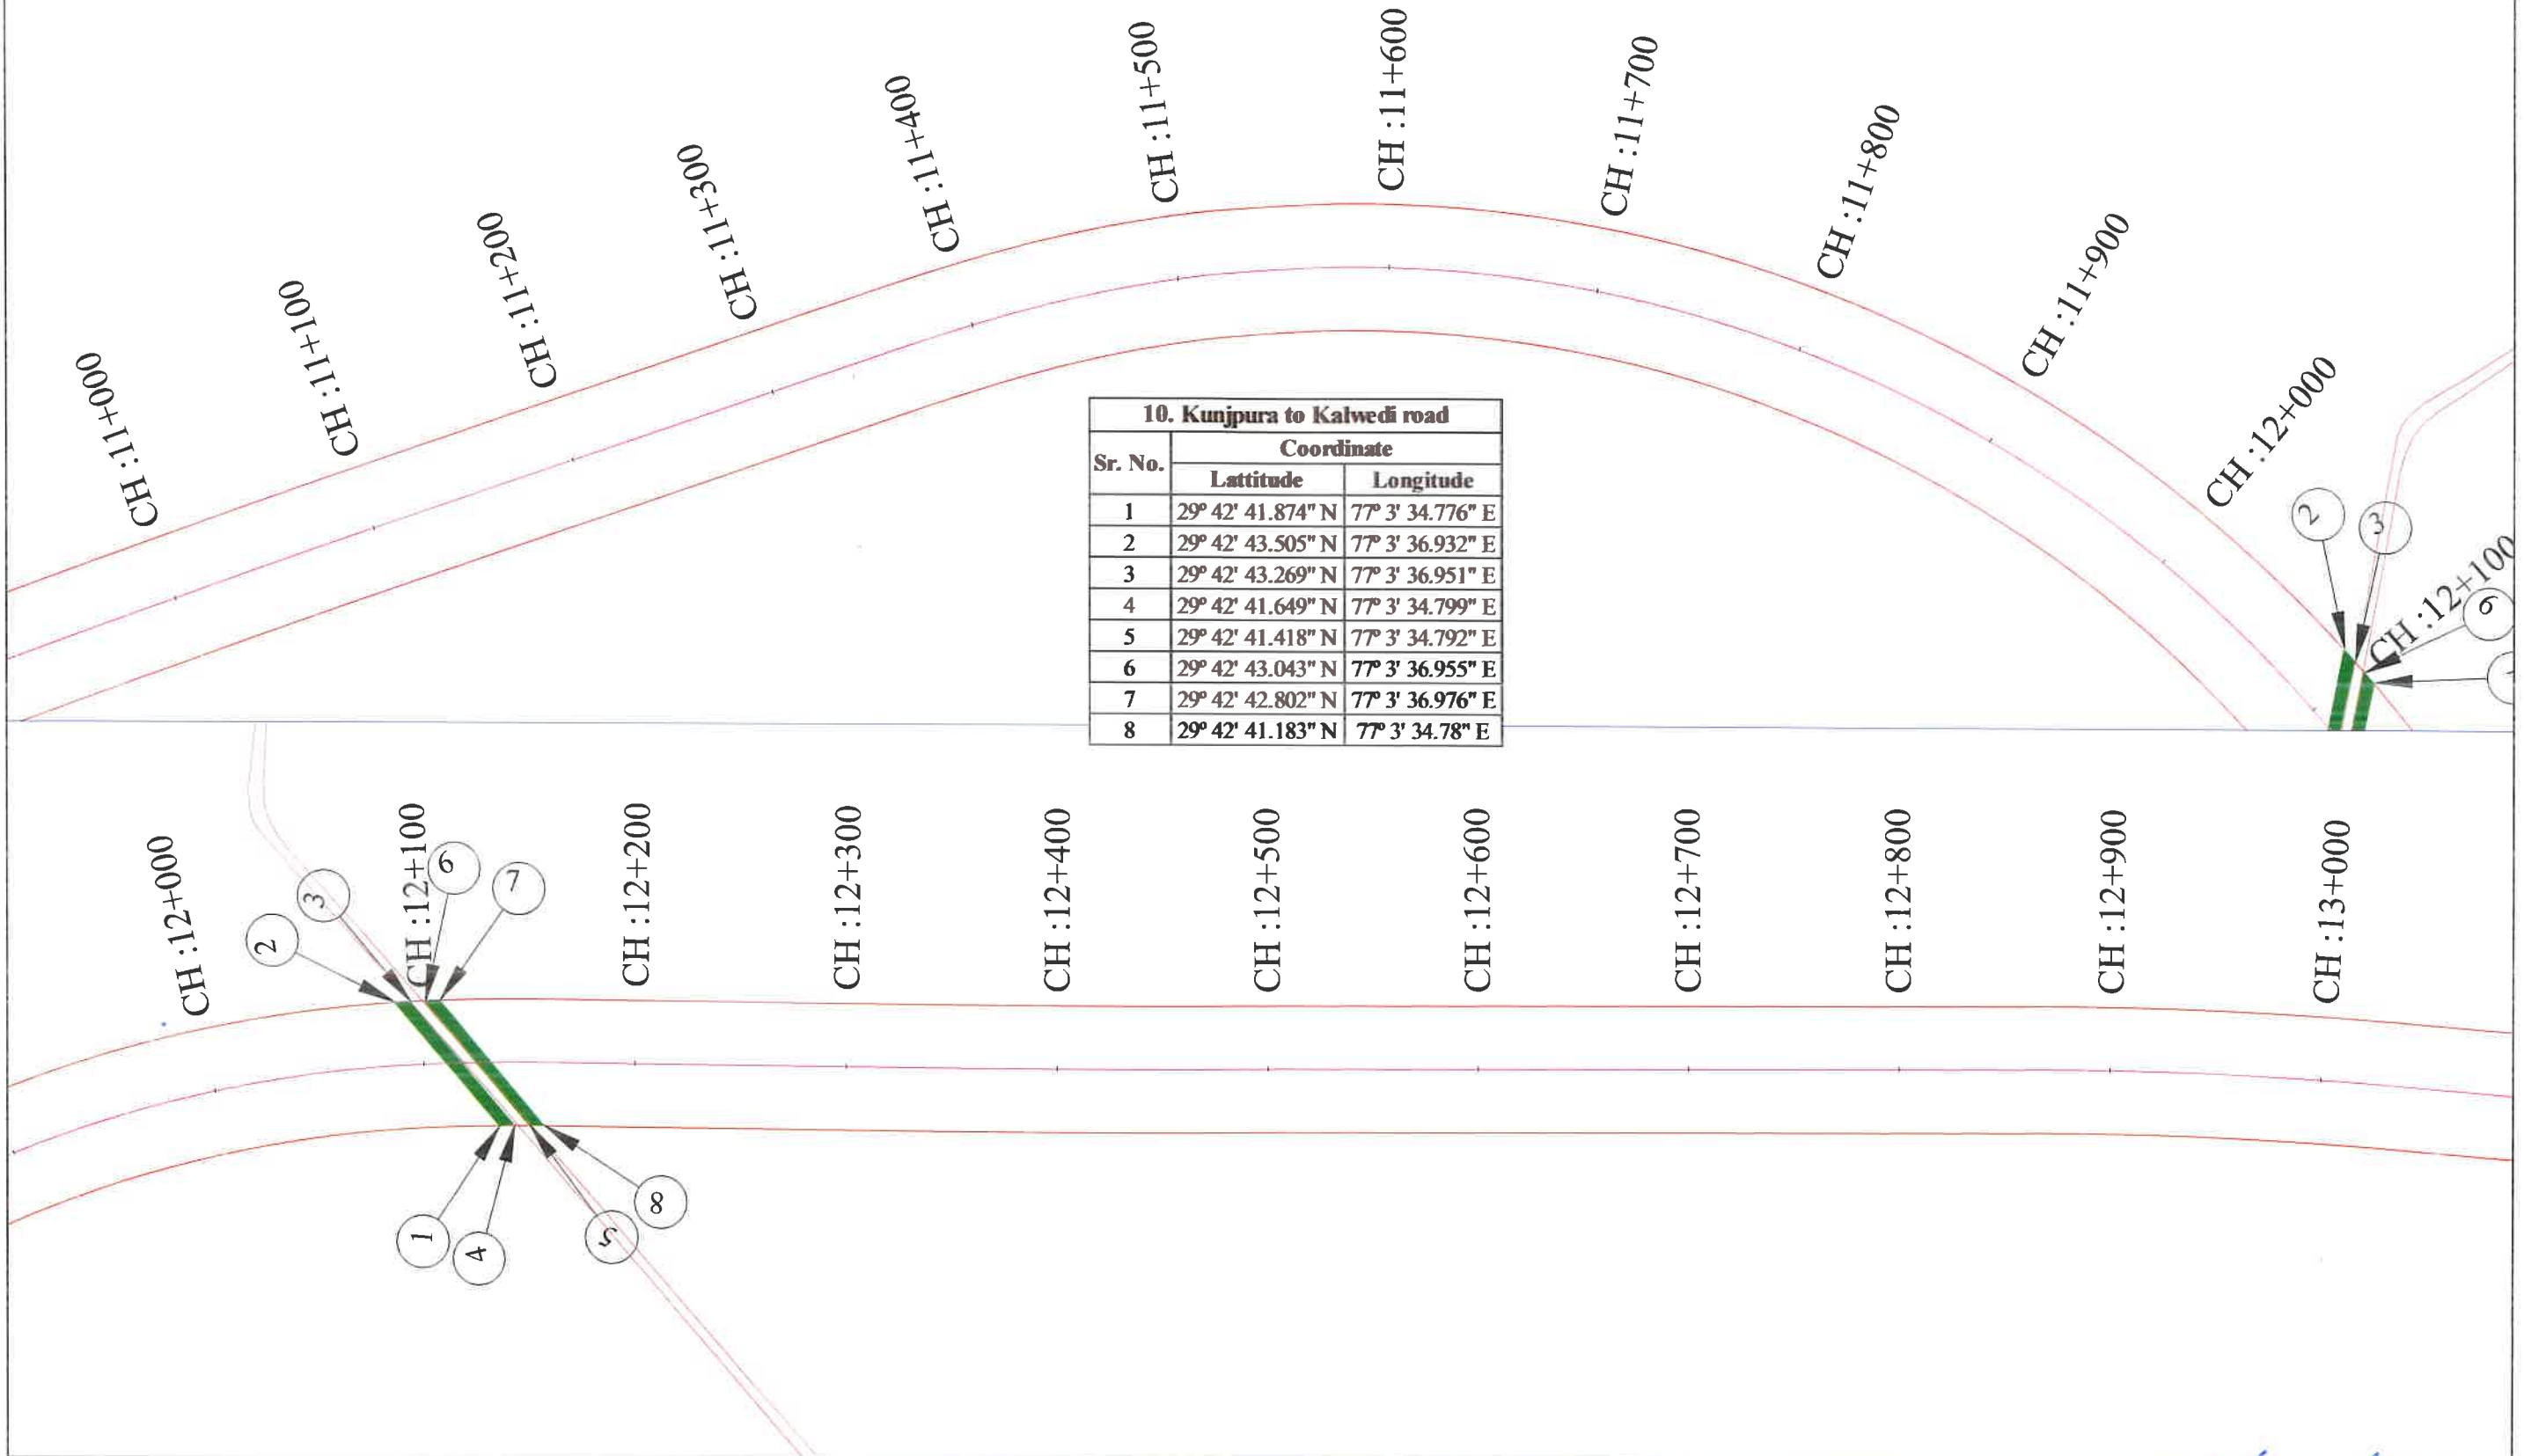

LEGEND	
PROW / CENTER LINE	PROW
NH/SH	
Village Road	
RJVER	
FOREST LAND PROPOSED FOR DIVERSION	

Client : NATIONAL HIGHWAYS AUTHORITY OF INDIA
(Ministry of Road, Transport & Highways, Govt. of India)

Project: Diversion of 6 669 Ha Forest land for development of Economic Corridors and, Inter corridor, Feeder Routes to improve the efficiency of freight movement in India under Bharatmala Pariyojana (Lot-4/ Package-1) Karnal Ring Road from design chainage Km 0+000 to Km 34+560 in the state of Haryana under forest division Karnal

Drawing Title : DGPS MAP
FOREST DIVISION KARNAL
Junction

परियोजना निदेशक / Project Director
भारतीय राष्ट्रीय राजमार्ग प्राधिकरण
National Highways Authority of India

परियोजना / Project
S.A. Infrastructure Consultants Pvt. Ltd.
1101A, 11 Floor Tower A-II, Anand Corporate Park,
Plot No. 7A/1, Sector 142, Noida-201301 (Uttar Pradesh)
Phone No- 0120-6148000 Fax-0120-6148090

SCALE : 1:2000
Sheet : 0 / OF 19
DATE : NOVEMBER-2021
Paper Size : A3

<<< Kurukshetra

Bijnapur>>>

CH :13+000

CH :13+100

CH :13+200

CH :13+300

CH :13+400

CH :13+500

CH :13+600

CH :13+700

CH :13+800

CH :13+900

CH :14+000

CH :14+000

CH :14+100

CH :14+200

CH :14+300

CH :14+400

CH :14+500

CH :14+600

CH :14+700

CH :14+800

CH :14+900

CH :15+000

11. Subhri dawarki road

Sr. No.	Coordinate	
	Lattitude	Longitude
1	29° 41' 27.259" N	77° 3' 30.165" E
2	29° 41' 27.226" N	77° 3' 32.427" E
3	29° 41' 27.084" N	77° 3' 32.395" E
4	29° 41' 27.136" N	77° 3' 30.141" E
5	29° 41' 26.967" N	77° 3' 30.118" E
6	29° 41' 26.924" N	77° 3' 32.366" E
7	29° 41' 26.807" N	77° 3' 32.35" E
8	29° 41' 26.841" N	77° 3' 30.074" E

LEGEND	
PROW /CENTER LINE	PROW PROW
NH/SH	PROW PROW
Village Road	
RIVER	
FOREST LAND PROPOSED FOR DIVERSION	

Client : NATIONAL HIGHWAYS AUTHORITY OF INDIA
(Ministry of Road, Transport & Highway s. Govt. of India)

Project: Diversion of 6 669 Ha Forest land for development of Economic Corridors and, Inter corridor, Feeder Routes to improve the efficiency of freight movement in India under Bharatmala Pariyojana (Lot-4/ Package-1) Karnal Ring Road from design chainage Km 0+000 to Km 34+560 in the state of Haryana under forest division Karnal

Drawing Title : DGPS MAP
FOREST DIVISION KARNAL
Junction

Consultant
SA INFRASTRUCTURE

S.A. Infrastructure Consultants Pvt. Ltd.
H01A, 11 Floor Tower A-II, Ansal Corporate Park,
Plot No. 7A/1, Sector 142, Noida-201301 (Uttar Pradesh)
Phone No- 0120-6148000 Fax-0120-6148090

SCALE: 1:2000
Sheet : 08OF 19
DATE : NOVEMBER-2021
Paper Size A3

परियोजना निदेशक / Project Director
भारतीय राष्ट्रीय राजमार्ग प्राधिकरण
National Highways Authority of India
प.का.ई.-अम्बाला / PIU-AMBALA

King

CH :15+000

CH :15+100

CH :15+200

CH :15+300

CH :15+400

CH :15+500

CH :15+600

CH :15+700

CH :15+800

CH :15+900

CH :16+000

CH :16+000

CH :16+100

CH :16+200

CH :16+300

CH :16+400

CH :16+500

CH :16+600

CH :16+700

CH :16+800

CH :16+900

CH :17+000

12. Rasulpur approach road		
Sr. No.	Coordinate	
	Latitude	Longitude
1	29° 40' 20.164" N	77° 3' 3.163" E
2	29° 40' 19.362" N	77° 3' 5.213" E
3	29° 40' 19.135" N	77° 3' 5.111" E
4	29° 40' 19.928" N	77° 3' 3.075" E
5	29° 40' 19.762" N	77° 3' 3.012" E
6	29° 40' 18.971" N	77° 3' 5.044" E
7	29° 40' 18.783" N	77° 3' 4.958" E
8	29° 40' 19.552" N	77° 3' 2.91" E

LEGEND	
PROW /CENTER LINE	
NH/SH	
Village Road	
RIVER	
FOREST LAND PROPOSED FOR DIVERSION	

Client :	 NATIONAL HIGHWAYS AUTHORITY OF INDIA (Ministry of Road, Transport & Highways, Govt. of India)
Project :	Diversion of 6.669 Ha Forest land for development of Economic Corridors and, Inter corridor, Feeder Routes to improve the efficiency of freight movement in India under Bharatmala Pariyojana (Lot-4/ Package-1) Karnal Ring Road from design chainage Km 0+000 to Km 34+560 in the state of Haryana under forest division Karnal

Drawing Title: DGPS MAP
FOREST DIVISION KARNAL
Junction

परियोजना निदेशक / Project Director
भारतीय राष्ट्रीय राजमार्ग प्राधिकरण
National Highways Authority of India

कोड-अम्बाला / PIU-AMBALA

 S.A. Infrastructure Consultants Pvt. Ltd.
110/A-11, Elan, Tower A-II, Ansal Corporate Park
Plot No. 7A/1, Sector 142, Noida-201301 (Uttar Pradesh)
Phone No- 0120-6148000 Fax-0120-6148090



SCALE : 1:2000
Sheet: 09 OF 19
DATE: NOVEMBER-2021
Paper Size A3

<<<< Kurukshetra

Bijnapur>>>>



LEGEND	
PROW /CENTER LINE	
NH/SH	
Village Road	
RIVER	
FOREST LAND PROPOSED FOR DIVERSION	

Client : NATIONAL HIGHWAYS AUTHORITY OF INDIA
(Ministry of Road, Transport & Highways, Govt. of India)

Project : Diversion of 6 669 Ha Forest land for development of Economic Corridors and, Inter corridor, Feeder Routes to improve the efficiency of freight movement in India under Bharatmala Pariyojana (Lot-4/ Package-1) Karnal Ring Road from design chainage Km 0+000 to Km 34+560 in the state of Haryana under forest division Karnal

Drawing Title : DGPS MAP
FOREST DIVISION KARNAL
Junction

परियोजना निदेशक / Project Director
राष्ट्रीय राजमार्ग प्राधिकरण
National Highways Authority of India

Consultant : S.A. INFRASTRUCTURE CONSULTANTS PVT. LTD.

S.A. Infrastructure Consultants Pvt. Ltd.
1101A, 11 Floor Tower A-II, Ansal Corporate Park
Plot No 7A/I, Sector 142, Noida-201301 (Uttar Pradesh)
Phone No- 0120-6148000 Fax-0120-6148090

SCALE : 1:2000
Sheet : 10 OF 19
DATE : NOVEMBER-2021
Paper Size A3

<<< Kurukshetra

Bijnapur>>>

CH :19+000

CH :19+100

CH :19+200

CH :19+300

CH :19+400

CH :19+500

CH :19+600

CH :19+700

CH :19+800

CH :19+900

CH :20+000

14. Karnal Meerut road		
Sr. No.	Coordinate	
	Latitude	Longitude
1	29° 38' 56.566" N	77° 2' 14.594" E
2	29° 38' 55.284" N	77° 2' 16.306" E
3	29° 38' 55.041" N	77° 2' 16.135" E
4	29° 38' 56.273" N	77° 2' 14.414" E
5	29° 38' 55.988" N	77° 2' 14.181" E
6	29° 38' 54.762" N	77° 2' 15.946" E
7	29° 38' 54.467" N	77° 2' 15.781" E
8	29° 38' 55.709" N	77° 2' 14.01" E

CH :20+000

CH :20+100

CH :20+200

CH :20+300

CH :20+400

CH :20+500

CH :20+600

CH :20+700

CH :20+800

CH :20+900

CH :21+000

LEGEND	
PROW /CENTER LINE	PROW PROW
NH/SH	PROW PROW
Village Road	
RIVER	
FOREST LAND PROPOSED FOR DIVERSION	

Client : NATIONAL HIGHWAYS AUTHORITY OF INDIA
(Ministry of Road, Transport & Highways, Govt. of India)

Project: Diversion of 6 669 Ha Forest land for development of Economic Corridors and, Inter corridor, Feeder Routes to improve the efficiency of freight movement in India under Bharatmala Pariyojana (Lot-4/ Package-1) Karnal Ring Road from design chainage Km 0+000 to Km 34+560 in the state of Haryana under forest division Karnal

Drawing Title : DGPS MAP
FOREST DIVISION KARNAL
Junction

Consultant :
SA INFRASTRUCTURE

S.A. Infrastructure Consultants Pvt. Ltd.
1101A, 11 Floor Tower A-II, Ansal Corporate Park,
Plot No 7A/1, Sector 1-42, Noida-201301 (Uttar Pradesh)
Phone No- 0120-6148000 Fax-0120-6148000

SCALE : 1:2000
Sheet : 11 OF 19
DATE : NOVEMBER-2021
Paper Size A3

परियोजना निदेशक / Project Director
भारतीय राष्ट्रीय राजमार्ग प्राधिकरण
National Highways Authority of India
पू. का. ई. - अम्बाला / P.U. - AMBALA


Pring

<<< Kurukshetra

Bijnapur>>>

CH :21+000

CH :21+100

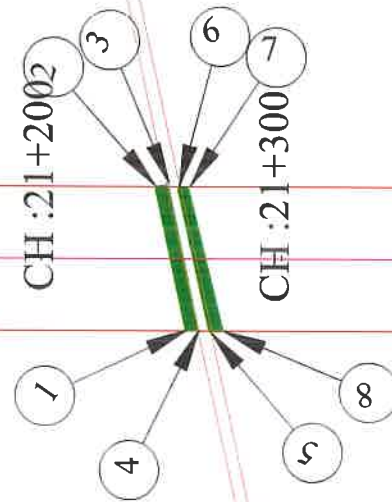

CH :21+400

CH :21+500

CH :21+600

CH :21+700

CH :21+800

CH :21+900

CH :22+000

15. Karnal Meerut to Ranwar piplwali		
Sr. No.	Coordinate	
	Latitude	Longitude
1	29° 38' 16.423" N	77° 1' 31.404" E
2	29° 38' 15.19" N	77° 1' 33.201" E
3	29° 38' 15.055" N	77° 1' 33.052" E
4	29° 38' 16.299" N	77° 1' 31.253" E
5	29° 38' 16.228" N	77° 1' 31.115" E
6	29° 38' 15.007" N	77° 1' 32.918" E
7	29° 38' 14.906" N	77° 1' 32.785" E
8	29° 38' 16.099" N	77° 1' 30.937" E

16. Unchasiwana ganjogarhi road		
Sr. No.	Coordinate	
	Latitude	Longitude
1	29° 37' 34.495" N	77° 0' 46.185" E
2	29° 37' 34.441" N	77° 0' 48.521" E
3	29° 37' 34.255" N	77° 0' 48.473" E
4	29° 37' 34.306" N	77° 0' 46.051" E
5	29° 37' 34.127" N	77° 0' 45.932" E
6	29° 37' 34.052" N	77° 0' 48.332" E
7	29° 37' 33.821" N	77° 0' 48.258" E
8	29° 37' 33.913" N	77° 0' 45.921" E

CH :21+900

CH :22+000

CH :22+100

CH :22+200

CH :22+300


CH :22+400

CH :22+500

CH :22+600

CH :22+700

CH :22+800

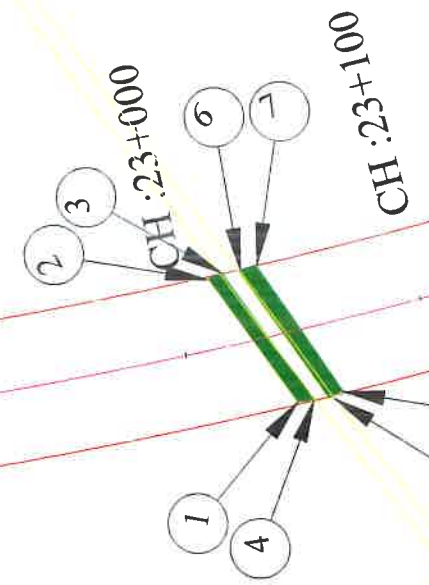

LEGEND	
PROW /CENTER LINE	PROW
NH/SH	PROW
Village Road	
RIVER	
FOREST LAND PROPOSED FOR DIVERSION	

Client : NATIONAL HIGHWAYS AUTHORITY OF INDIA
(Ministry of Road, Transport & Highways, Govt. of India)

Project: Diversion of 6.669 Ha Forest land for development of Economic Corridors and, Inter corridor, Feeder Routes to improve the efficiency of freight movement in India under Bharatmala Pariyojana (Lot-4/ Package-1) Karnal Ring Road from design chainage Km 0+000 to Km 34+560 in the state of Haryana under forest division Karnal


Drawing Title : DGPS MAP
FOREST DIVISION KARNAL
Junction



S.A. Infrastructure Consultants Pvt. Ltd.
1101A, 11 Floor Tower A-II, Ansal Corporate Park
Plot No. 7A/1, Sector 142, Noida-201301 (Uttar Pradesh)
Phone No- 0120-6148000 Fax-0120-6148090

SCALE : 1:2000
Sheet : 12 OF 19
DATE : NOVEMBER-2021

Paper Size A3

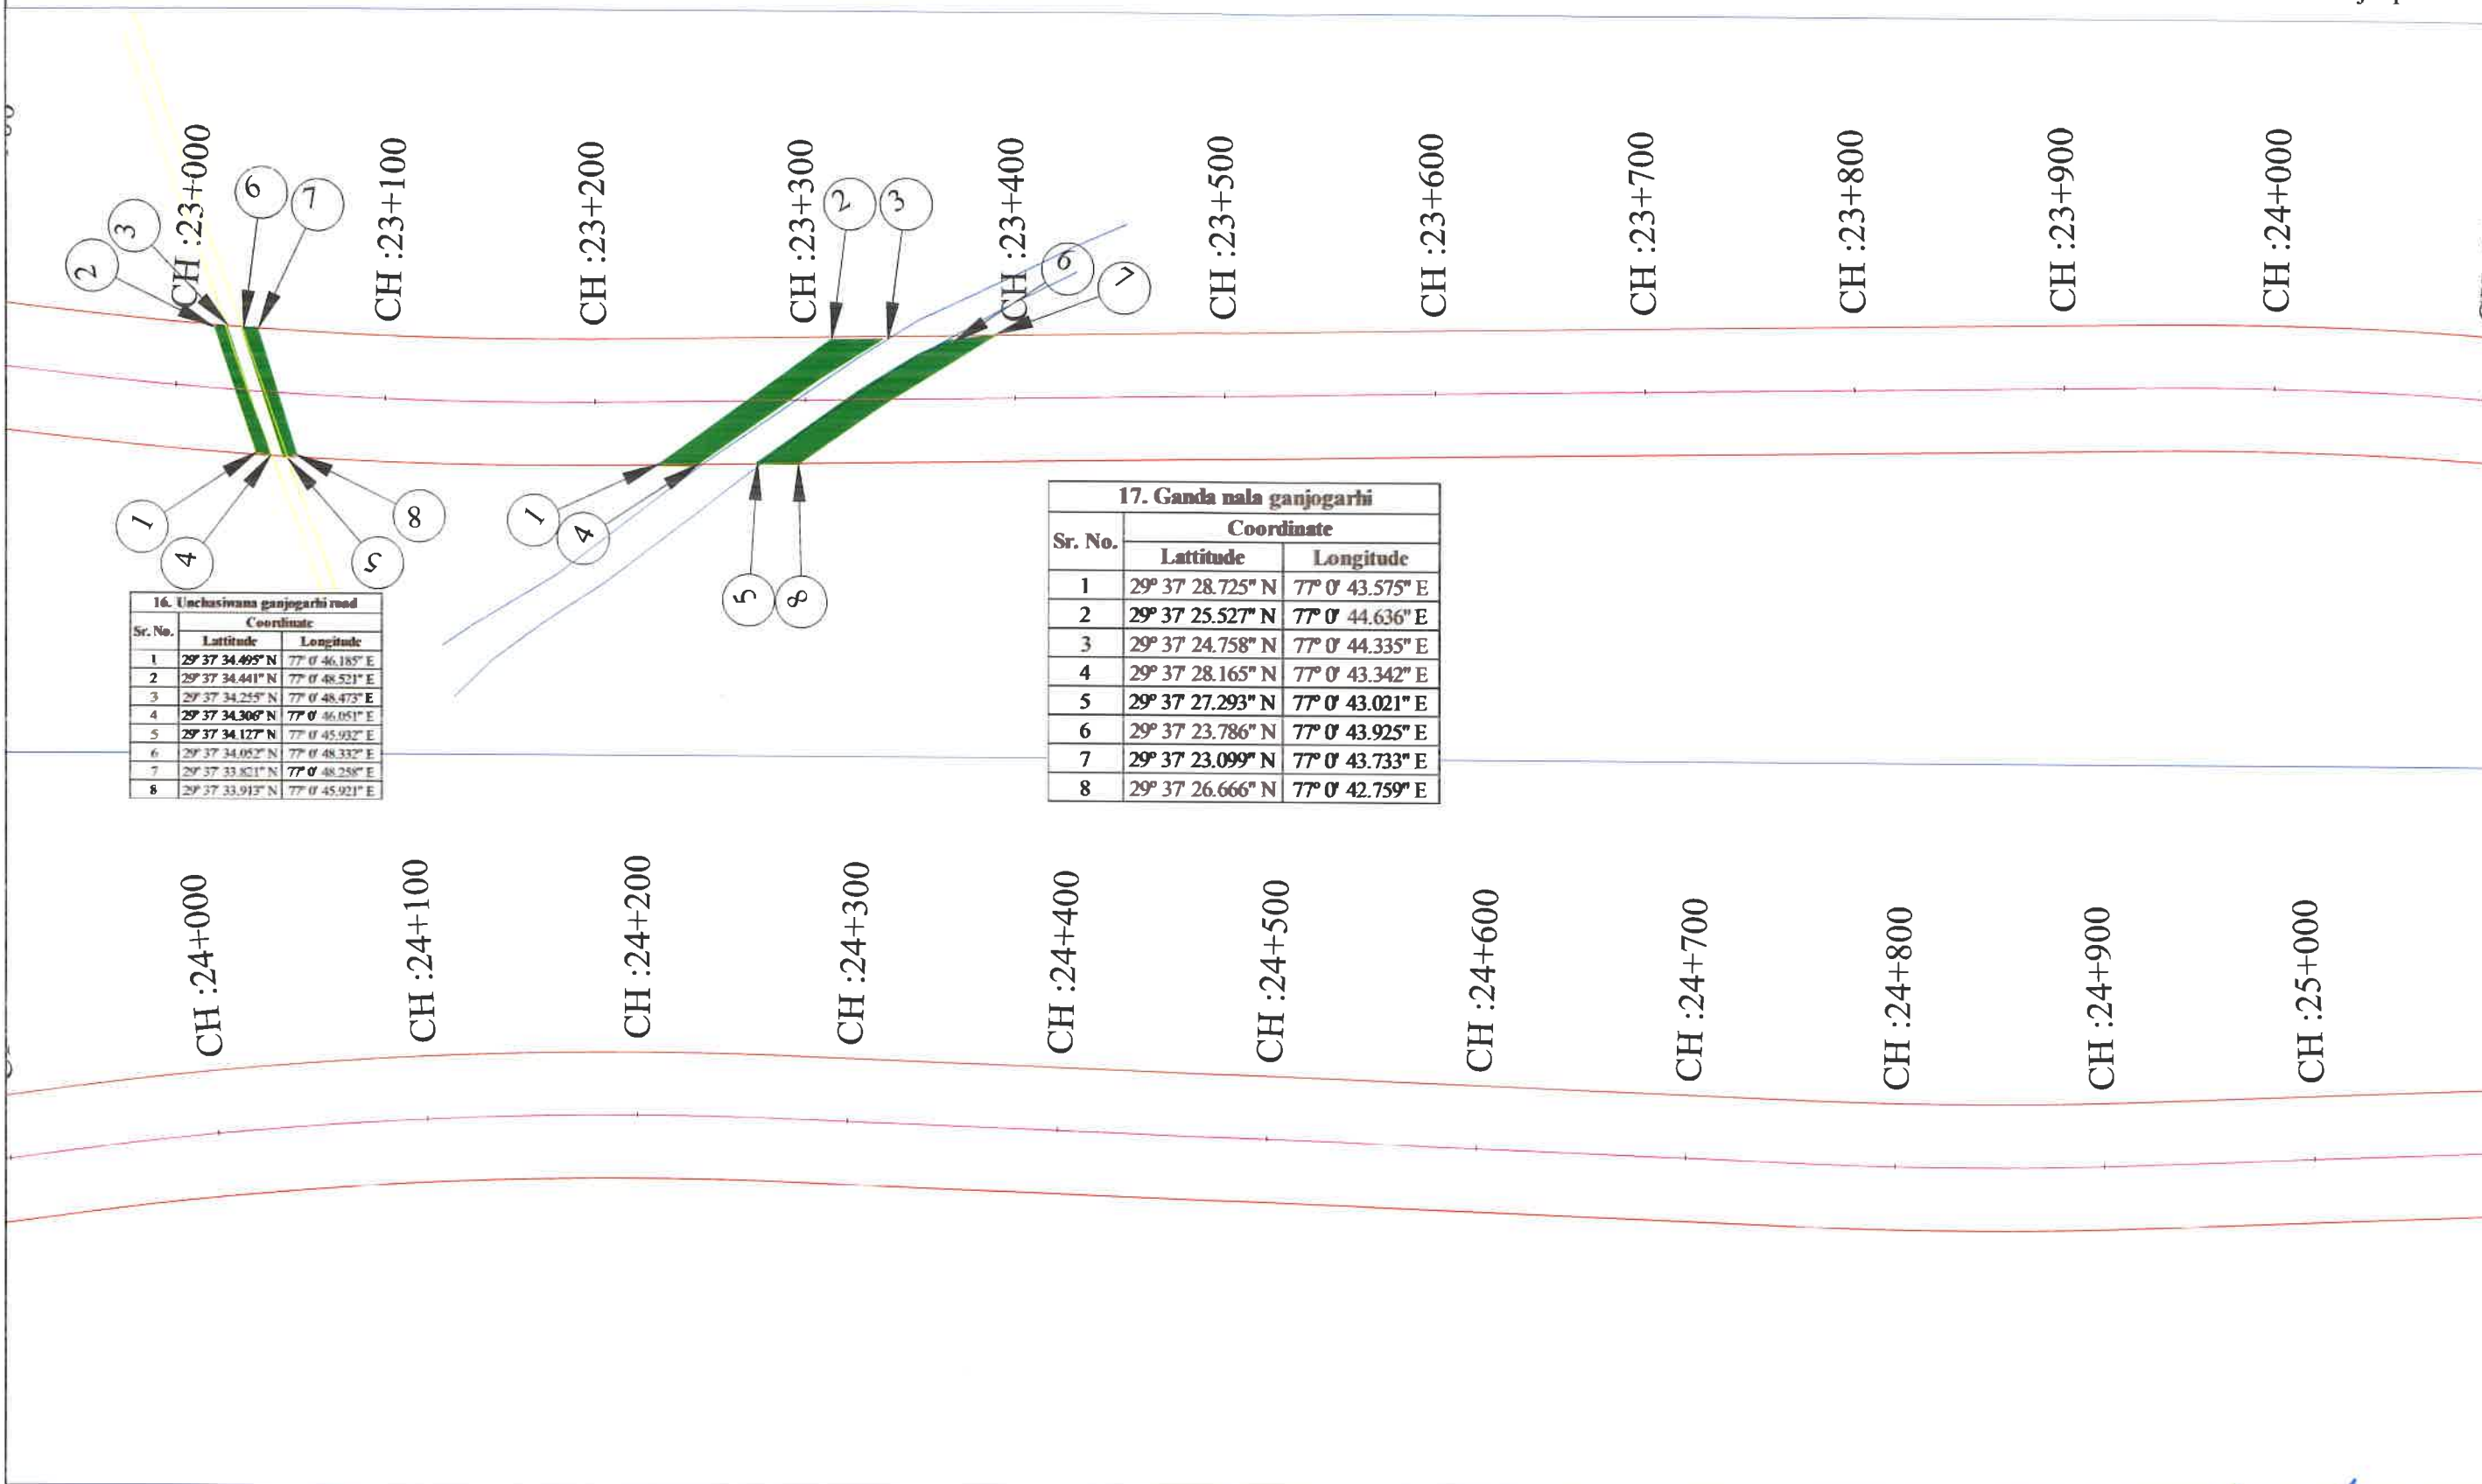

16. Unchasiwana ganjogarthi road		
Sr. No.	Coordinate	
	Latitude	Longitude
1	29° 37' 34.495" N	77° 0' 46.185" E
2	29° 37' 34.441" N	77° 0' 48.521" E
3	29° 37' 34.255" N	77° 0' 48.473" E
4	29° 37' 34.306" N	77° 0' 46.051" E
5	29° 37' 34.127" N	77° 0' 45.932" E
6	29° 37' 34.052" N	77° 0' 48.332" E
7	29° 37' 33.821" N	77° 0' 48.258" E
8	29° 37' 33.913" N	77° 0' 45.921" E

17. Ganda nala ganjogarthi		
Sr. No.	Coordinate	
	Latitude	Longitude
1	29° 37' 28.725" N	77° 0' 43.575" E
2	29° 37' 25.527" N	77° 0' 44.636" E
3	29° 37' 24.758" N	77° 0' 44.335" E
4	29° 37' 28.165" N	77° 0' 43.342" E
5	29° 37' 27.293" N	77° 0' 43.021" E
6	29° 37' 23.786" N	77° 0' 43.925" E
7	29° 37' 23.099" N	77° 0' 43.733" E
8	29° 37' 26.666" N	77° 0' 42.759" E

LEGEND	
PROW /CENTER LINE	— PROW — PROW
NH/SH	— PROW — PROW
Village Road	— PROW — PROW
RIVER	— PROW — PROW
FOREST LAND PROPOSED FOR DIVERSION	— PROW — PROW

Client : NATIONAL HIGHWAYS AUTHORITY OF INDIA
(Ministry of Road, Transport & Highways, Govt. of India)

Project: Diversion of 6.669 Ha Forest land for development of Economic Corridors and, Inter corridor, Feeder Routes to improve the efficiency of freight movement in India under Bharatmala Pariyojana (Lot-4/ Package-1) Karnal Ring Road from design chainage Km 0+000 to Km 34+560 in the state of Haryana under forest division Karnal


Drawing Title : DGPS MAP
FOREST DIVISION KARNAL
Junction



S.A. Infrastructure Consultants Pvt. Ltd.
HPLA-11 Floor, Tower A-11, Ansal Corporate Park,
Plot No. 7A/1, Sector 142, Noida-201301 (Uttar Pradesh)
Phone No- 0120-6148000 Fax-0120-6148090

SCALE : 1:2000
Sheet : 13 OF 19
DATE : NOVEMBER-2021

परियोजना निदेशक / Project Director
भारतीय राष्ट्रीय राजमार्ग प्राधिकरण
National Highways Authority of India
PIU-AMBALA

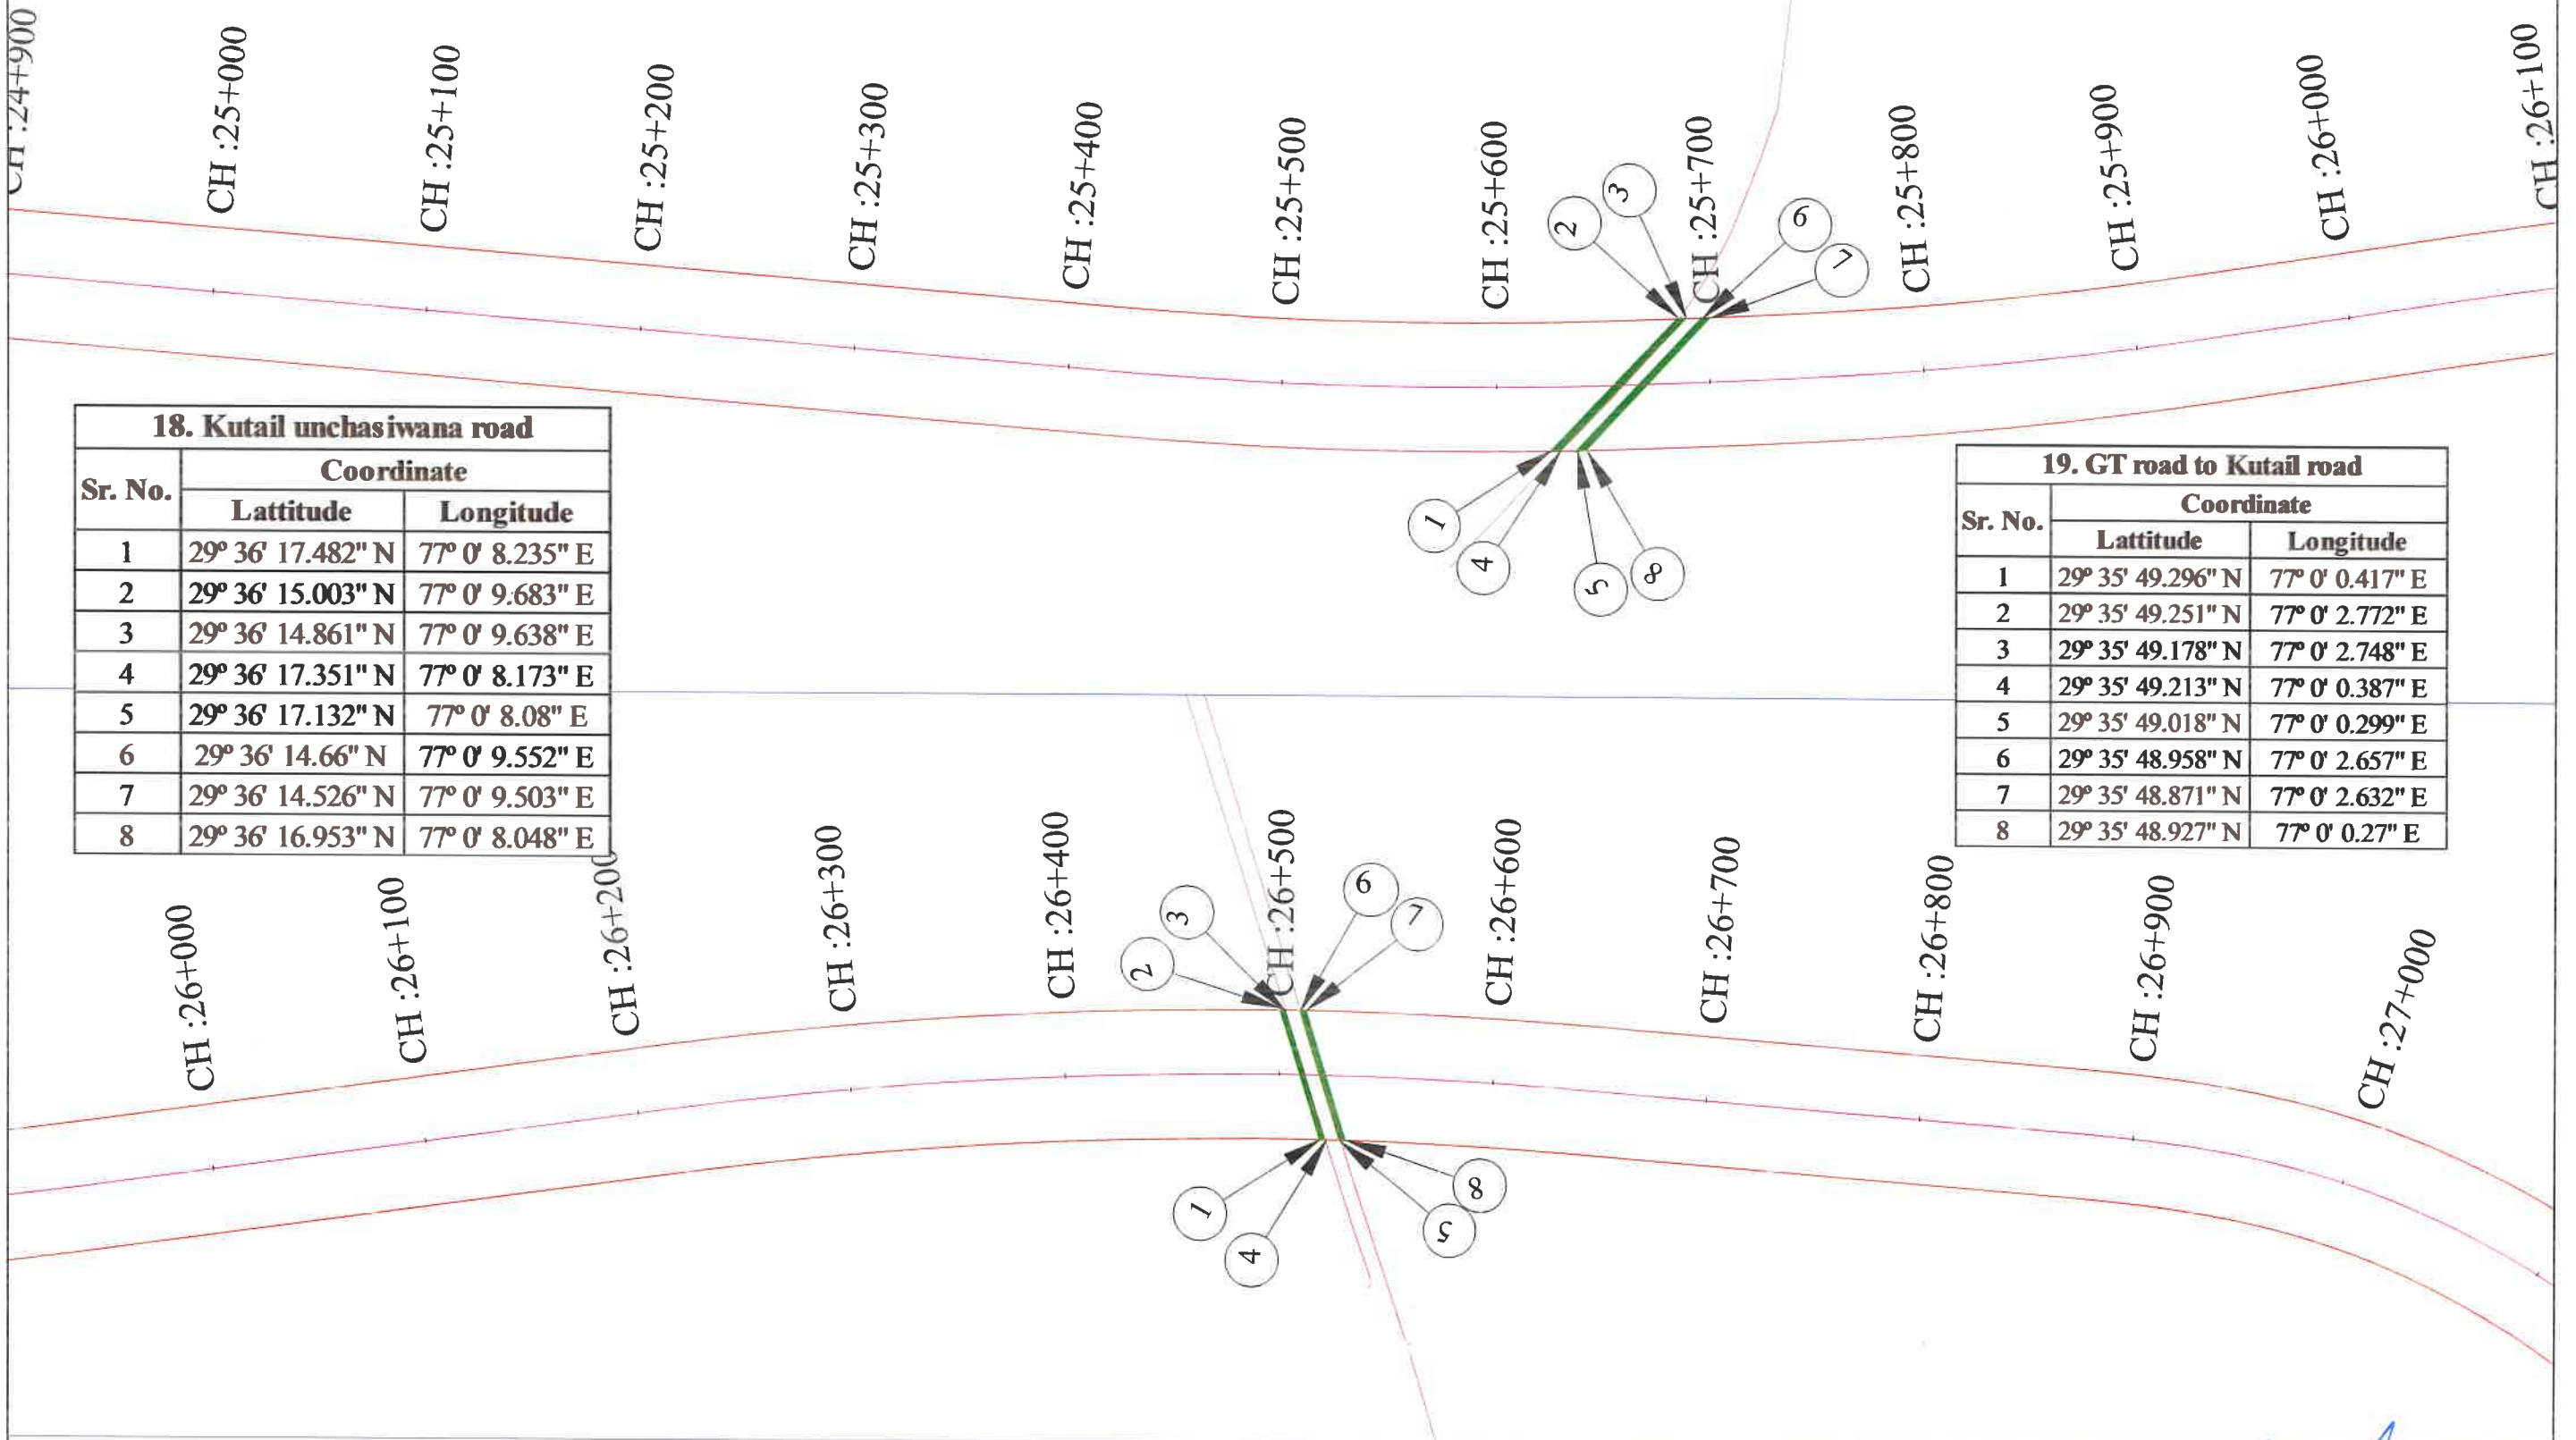

LEGEND

PROW /CENTER LINE	PROW	PROW
NH/SH	PROW	PROW
Village Road		
RIVER		
FOREST LAND PROPOSED FOR DIVERSION		

Client :



NATIONAL HIGHWAYS AUTHORITY OF INDIA
(Ministry of Road, Transport & Highways Govt. of India)

Project: Diversion of 6.669 Ha Forest land for development of Economic Corridors and, Inter corridor, Feeder Routes to improve the efficiency of freight movement in India under Bharatmala Pariyojana (Lot-4/ Package-1) Karnal Ring Road from design chainage Km 0+000 to Km 34+560 in the state of Haryana under forest division Karnal

Drawing Title : DGPS MAP

FOREST DIVISION KARNAL

Junction



S.A. Infrastructure Consultants Pvt. Ltd.

1101A, 11 Floor Tower A-1, Ansal Corporate Park,
Plot No. 7A/1, Sector 14B, Noida-201301 (U.P. Pradesh)
Phone No- 0120-6148000 Fax-0120-6148090

SCALE : 1:2000


Sheet : 14 OF 19

DATE : NOVEMBER-2021

Paper Size A3

<<< Kurukshetra

Bijnapur>>>

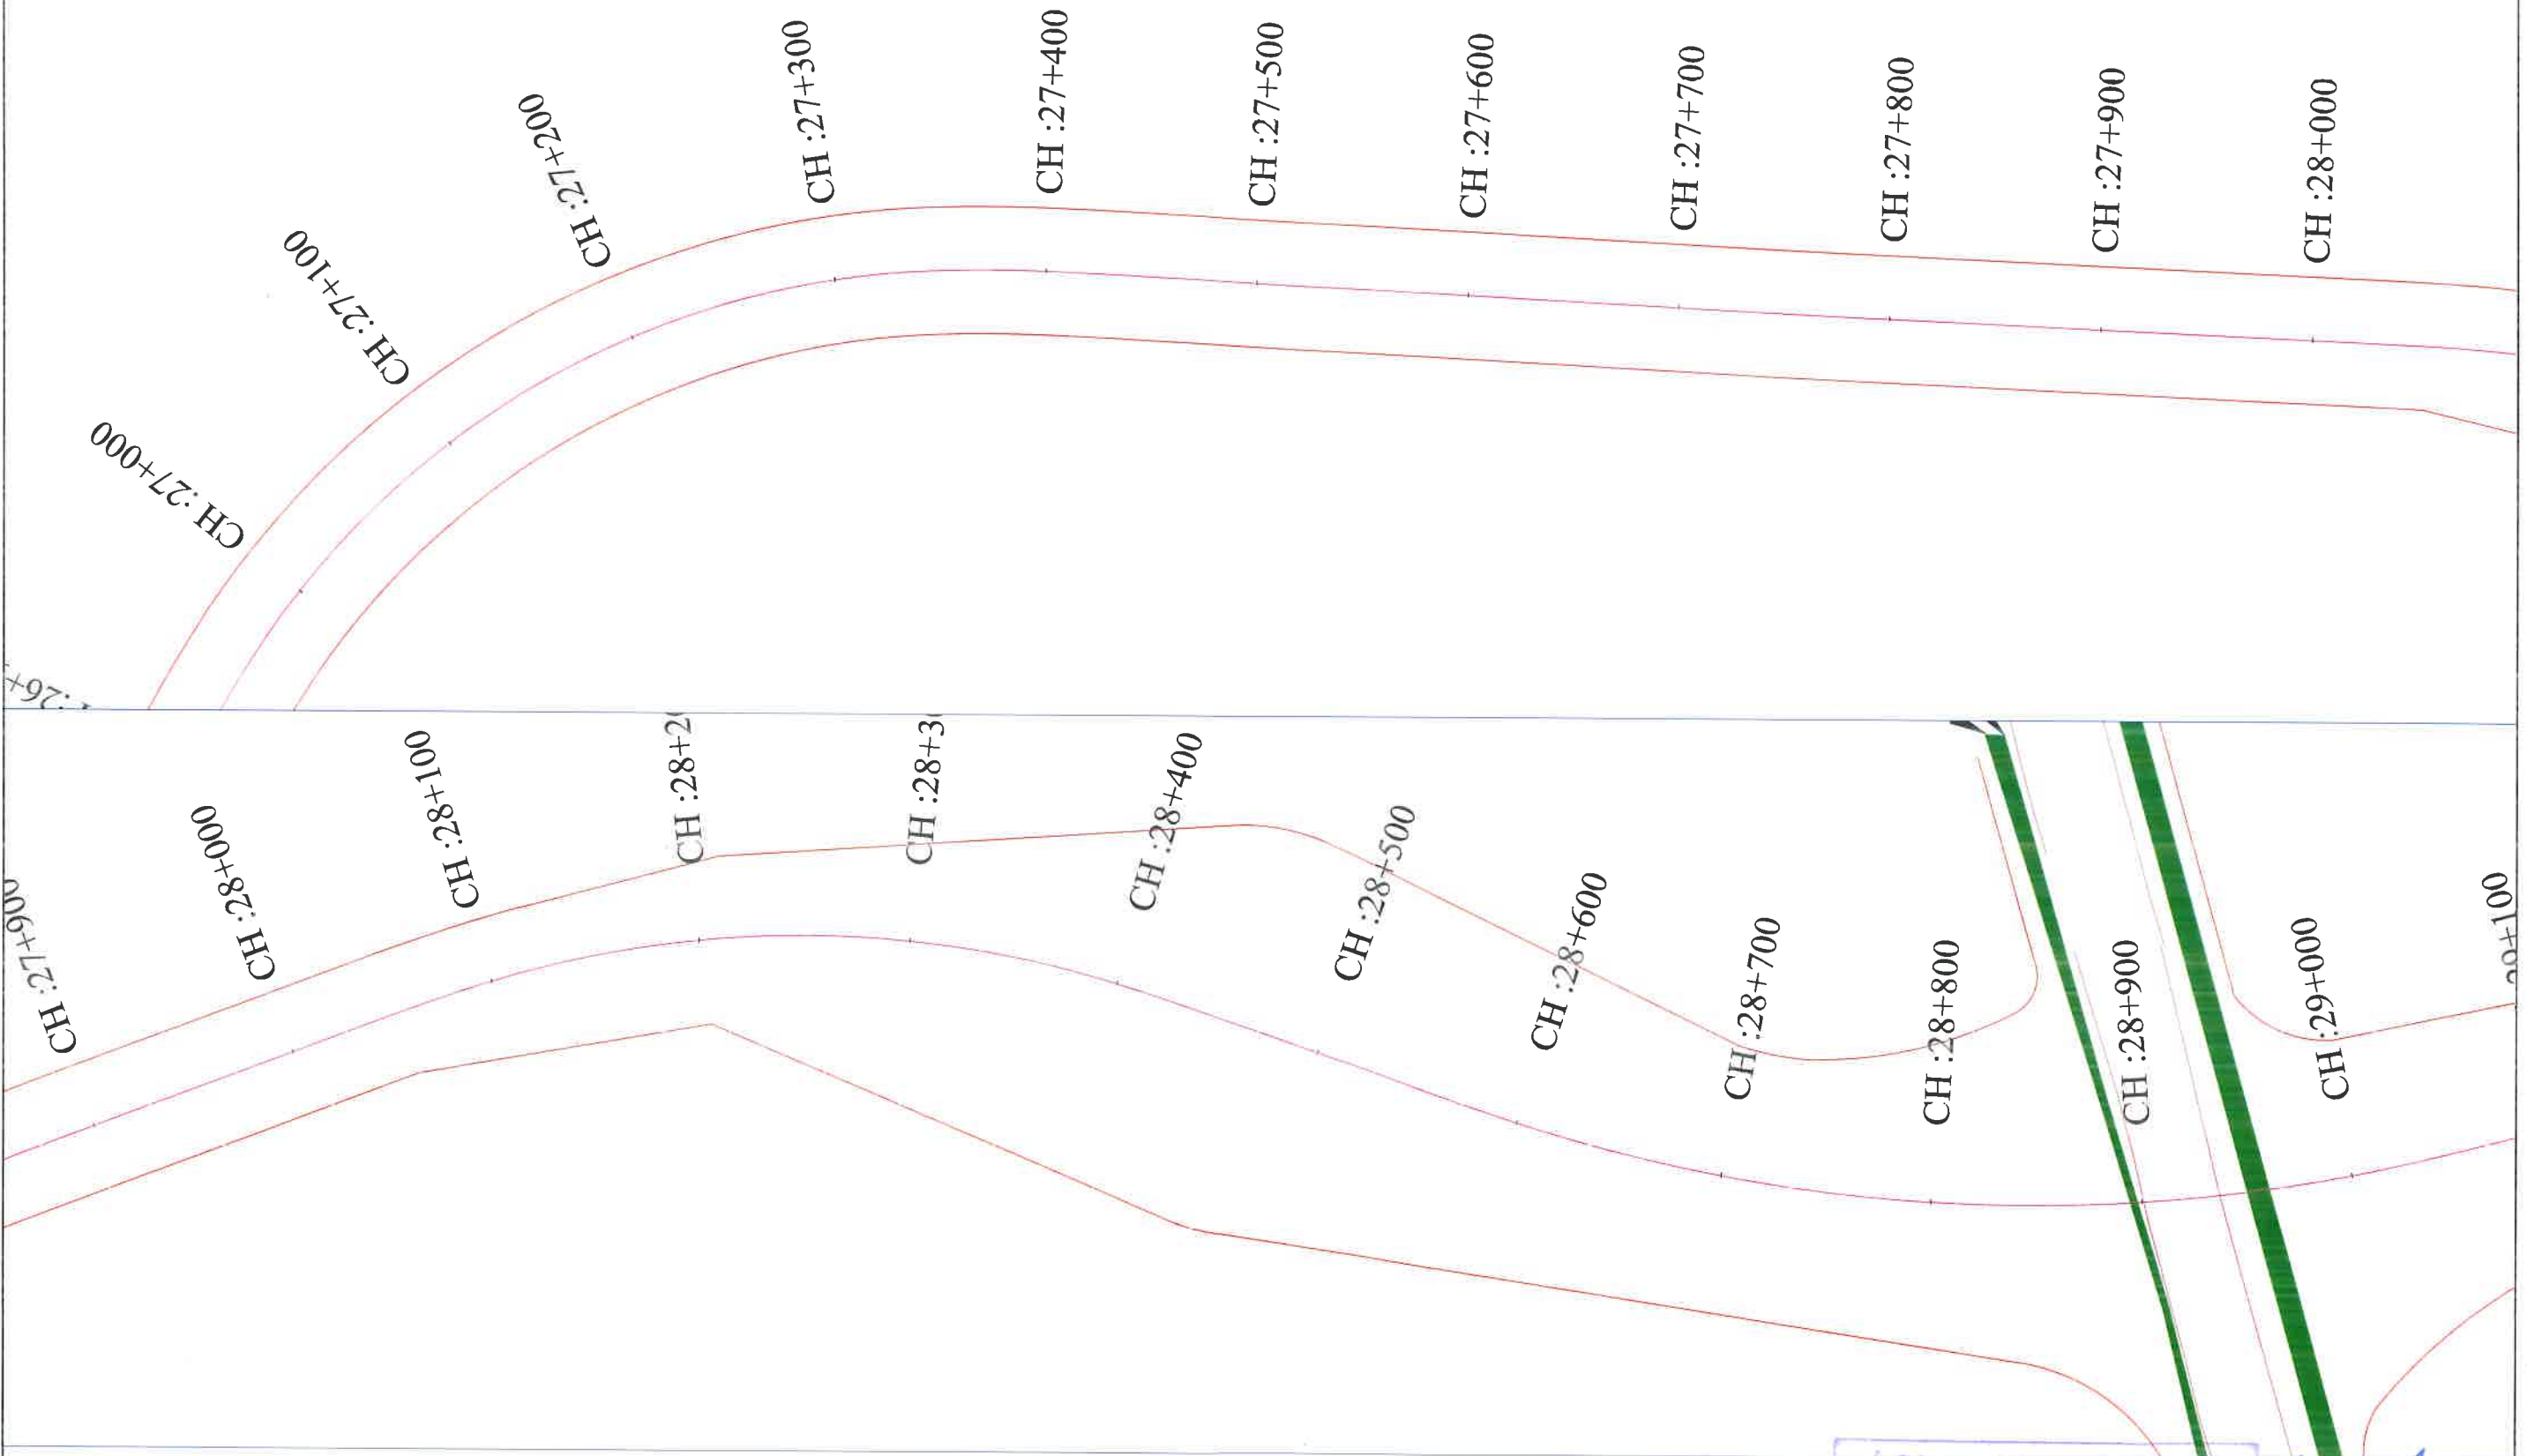

LEGEND	
PROW /CENTER LINE	PROW
NH/SH	PROW
Village Road	
RIVER	
FOREST LAND PROPOSED FOR DIVERSION	

Client : NATIONAL HIGHWAYS AUTHORITY OF INDIA
(Ministry of Road, Transport & Highways, Govt. of India)

Project: Diversion of 6 669 Ha Forest land for development of Economic Corridors and, Inter corridor, Feeder Routes to improve the efficiency of freight movement in India under Bharatmala Pariyojana (Lot-4/ Package-1) Karnal Ring Road from design chainage Km 0+000 to Km 34+560 in the state of Haryana under forest division Karnal

Drawing Title : DGPS MAP
FOREST DIVISION KARNAL
Junction


Consultant
S.A. INFRASTRUCTURE

S.A. Infrastructure Consultants Pvt. Ltd.
1101A, 11 Floor Tower A-II, Ansal Corporate Park,
Plot No 7A/1, Sector 142, Noida-201301 (Uttar Pradesh)
Phone No- 0120-6148000 Fax-0120-6148090

SCALE : 1:2000
Sheet : 15 OF 19
DATE : NOVEMBER-2021
Paper Size A3

परियोजना निदेशक / Project Director
भारतीय राष्ट्रीय राजमार्ग प्राधिकरण
National Highways Authority of India
प.का.ई-अम्बाला / PIU-AMBALA

[Signature]

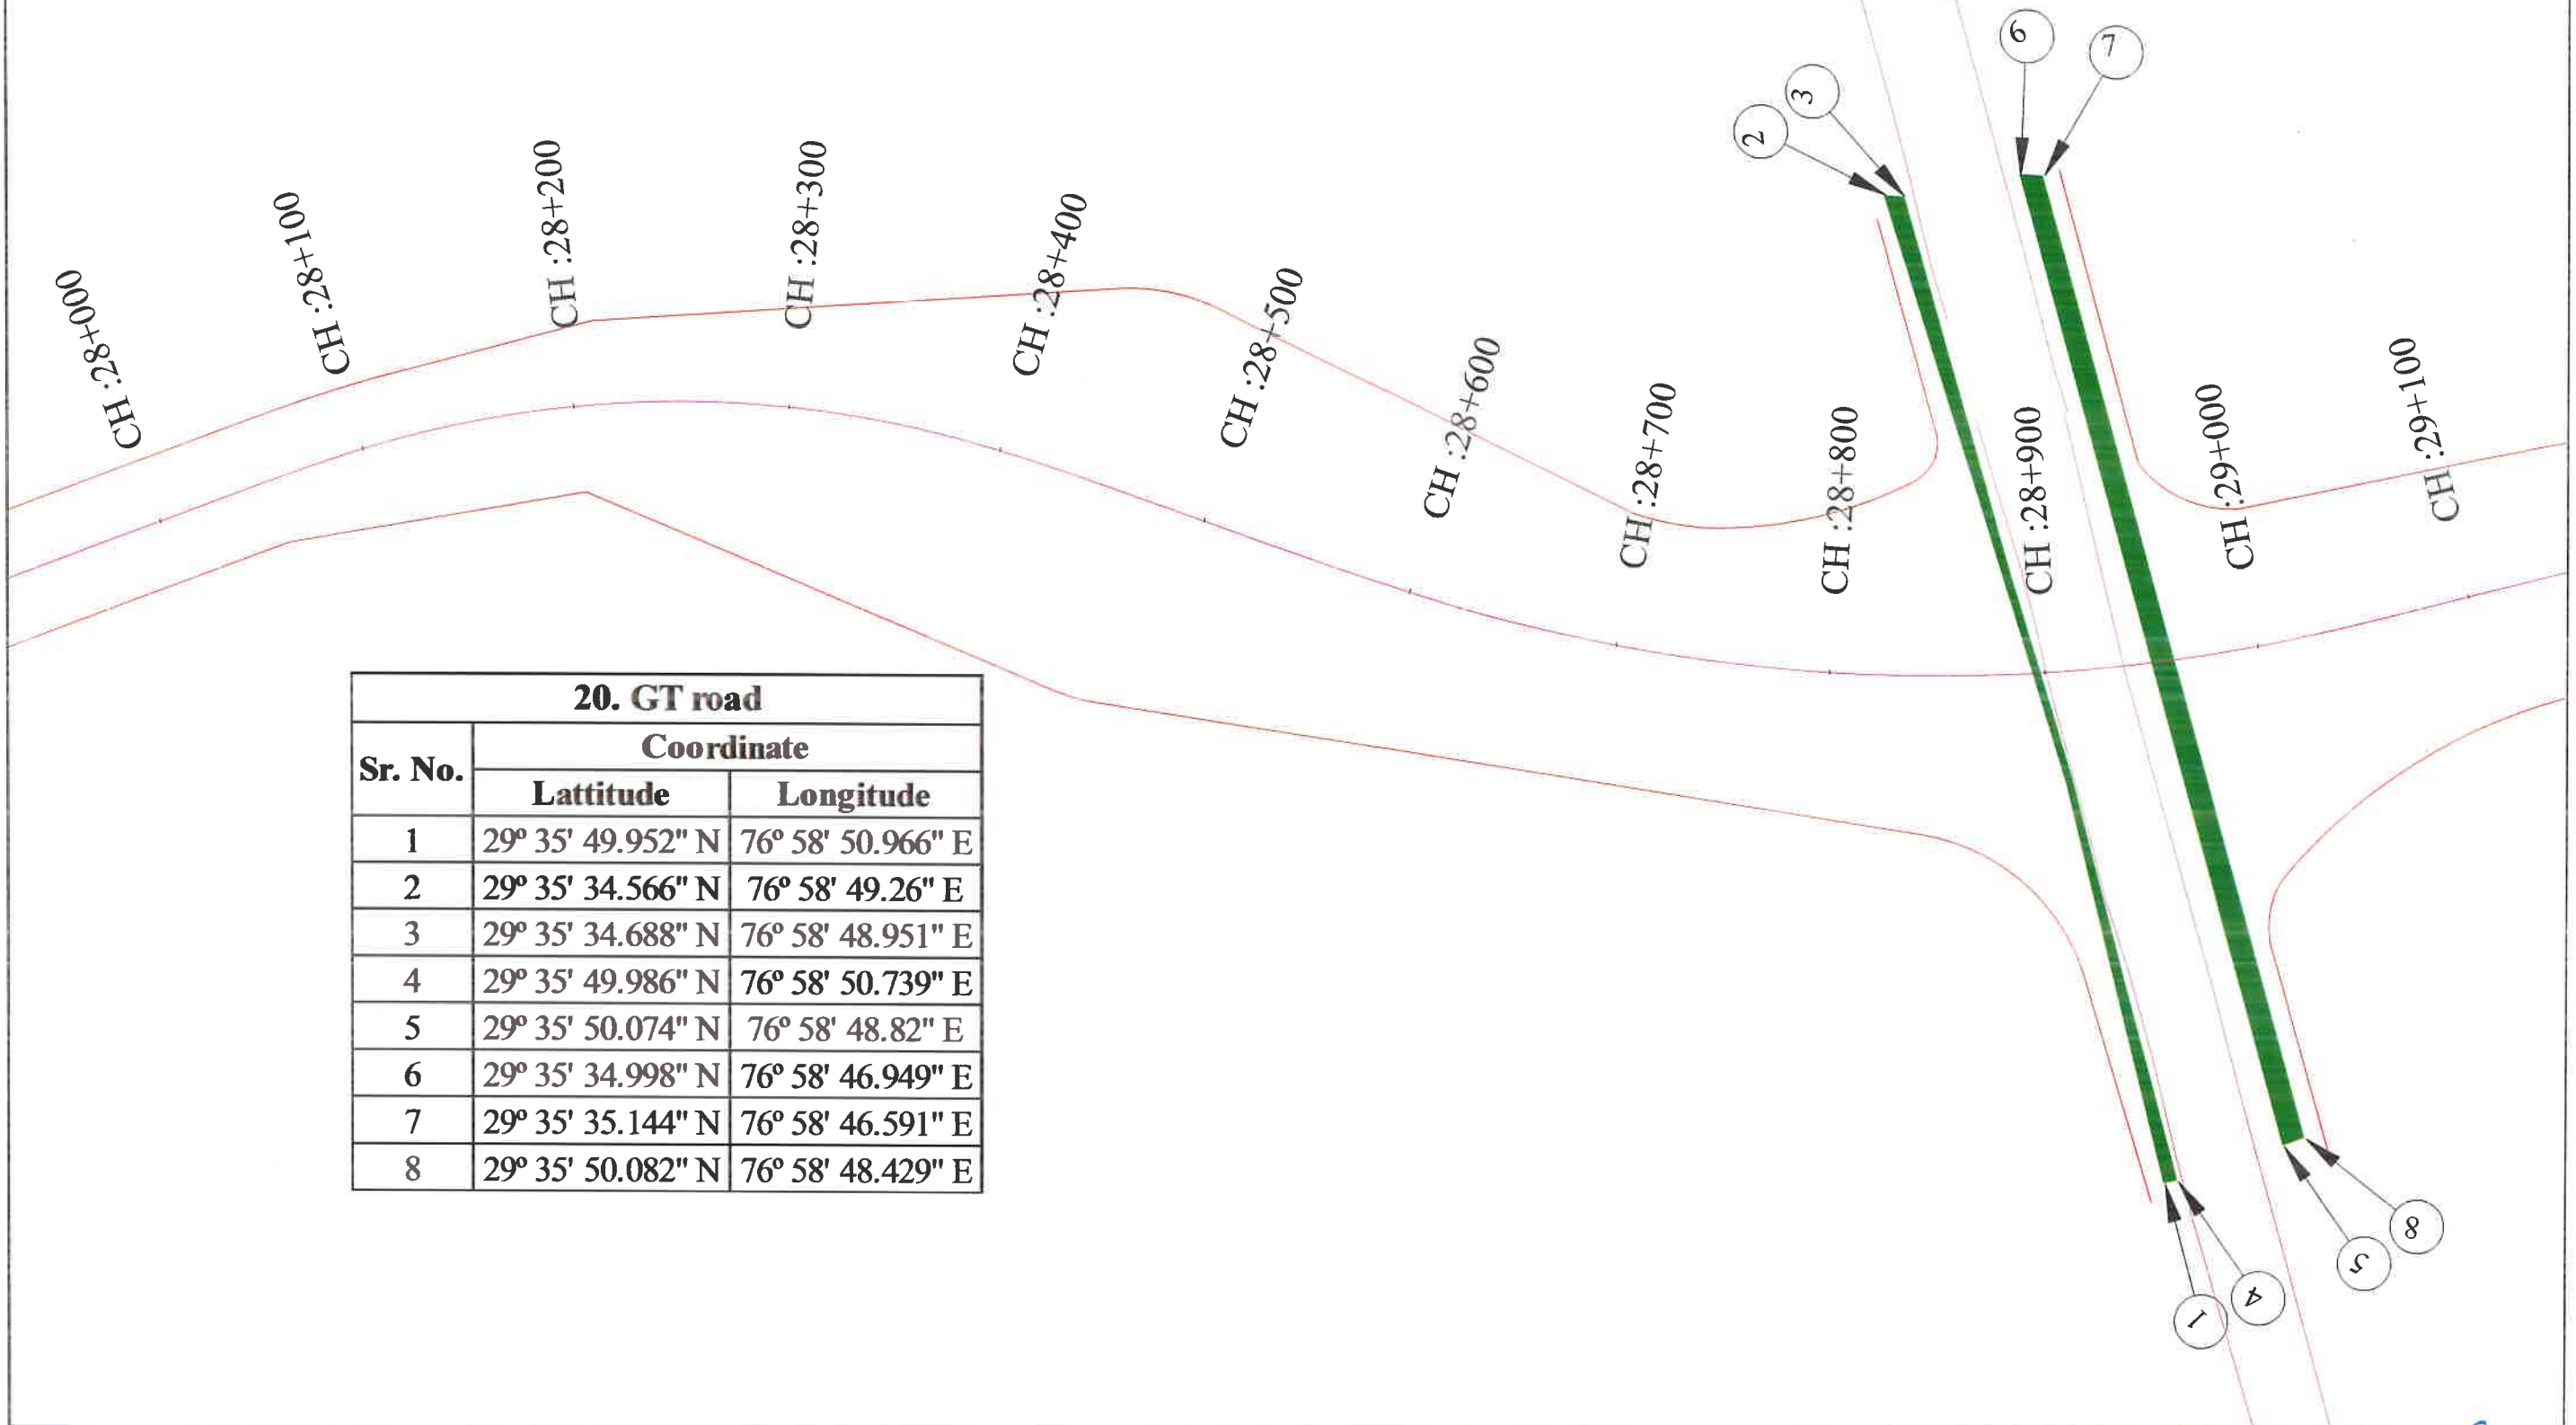**20. GT road**

Sr. No.	Coordinate	
	Latitude	Longitude
1	29° 35' 49.952" N	76° 58' 50.966" E
2	29° 35' 34.566" N	76° 58' 49.26" E
3	29° 35' 34.688" N	76° 58' 48.951" E
4	29° 35' 49.986" N	76° 58' 50.739" E
5	29° 35' 50.074" N	76° 58' 48.82" E
6	29° 35' 34.998" N	76° 58' 46.949" E
7	29° 35' 35.144" N	76° 58' 46.591" E
8	29° 35' 50.082" N	76° 58' 48.429" E

LEGEND	
PROW / CENTER LINE	— PROW — PROW
NH/SH	— PROW — PROW
Village Road	
RIVER	
FOREST LAND PROPOSED FOR DIVERSION	

Client : NATIONAL HIGHWAYS AUTHORITY OF INDIA
(Ministry of Road, Transport & Highways, Govt. of India)

Project: Diversion of 6.669 Ha Forest land for development of Economic Corridors and, Inter corridor, Feeder Routes to improve the efficiency of freight movement in India under Bharatmala Pariyojana (Lot-4/ Package-1) Karnal Ring Road from design chainage Km 0+000 to Km 34+560 in the state of Haryana under forest division Karnal

Drawing Title : DGPS MAP
FOREST DIVISION KARNAL
Junction

Consultant :
SA INFRASTRUCTURE

S.A. Infrastructure Consultants Pvt. Ltd.
1101A, 11 Floor Tower A-II, Ansal Corporate Park,
Plot No. 7A/1, Sector 142, Noida-201301 (Uttar Pradesh)
Phone No- 0120-6148000 Fax-0120-6148090

SCALE : 1:2000
Sheet 16 OF 19
DATE : NOVEMBER-2021
Paper Size A3

परियोजना निदेशक / Project Director
राष्ट्रीय राजमार्ग प्राधिकरण
National Highways Authority of India
प.का.ई.-अम्बाला - 1
DR. AMBALA

<<<< Kurukshetra

Bijnapur>>>>

CH :29+000

CH :29+100

CH :29+200

CH :29+300

CH :29+400

CH :29+500

CH :29+600

CH :29+700

CH :29+800

CH :29+900

CH :30+000

CH :30+100

21. Bajda Distributory

Sr. No.	Coordinate	
	Lattitude	Longitude
1	29° 35' 46.661" N	76° 58' 25.643" E
2	29° 35' 43.512" N	76° 58' 25.345" E
3	29° 35' 43.616" N	76° 58' 25.154" E
4	29° 35' 46.631" N	76° 58' 25.427" E
5	29° 35' 46.63" N	76° 58' 25.214" E
6	29° 35' 43.694" N	76° 58' 24.983" E
7	29° 35' 43.796" N	76° 58' 24.482" E
8	29° 35' 46.541" N	76° 58' 24.587" E

CH :30+000

CH :30+100

CH :30+200

CH :30+300

CH :30+400

CH :30+500

CH :30+600

CH :30+700

CH :30+800

CH :30+900

CH :31+000

CH :31+100

22. Delhi-Ambala-Kalka Railway line

Sr. No.	Coordinate	
	Lattitude	Longitude
1	29° 35' 49.193" N	76° 57' 55.267" E
2	29° 35' 47.239" N	76° 57' 55.286" E
3	29° 35' 47.267" N	76° 57' 54.989" E
4	29° 35' 49.203" N	76° 57' 54.949" E
5	29° 35' 49.27" N	76° 57' 54.523" E
6	29° 35' 47.307" N	76° 57' 54.516" E
7	29° 35' 47.345" N	76° 57' 54.351" E
8	29° 35' 49.29" N	76° 57' 54.327" E

LEGEND

PROW /CENTER LINE	PROW	PROW
NH/SH	PROW	PROW
Village Road		
RIVER		
FOREST LAND PROPOSED FOR DIVERSION		

Client :



NATIONAL HIGHWAYS AUTHORITY OF INDIA
(Ministry of Road, Transport & Highways, Govt of India)

Project: Diversion of 6 669 Ha Forest land for development of Economic Corridors and, Inter corridor, Feeder Routes to improve the efficiency of freight movement in India under Bharatmala Pariyojana (Lot-4/ Package-1) Karnal Ring Road from design chainage Km 0+000 to Km 34+560 in the state of Haryana under forest division Karnal

Drawing Title : DGPS MAP
FOREST DIVISION KARNAL

Junction

Consultant :



S.A. Infrastructure Consultants Pvt. Ltd.


1101A, 11 Floor Tower A-II, Ansal Corporate Park,
Plot No. 7A/1, Sector 142, Noida-201301 (Uttar Pradesh)
Phone No- 0120-6148000 Fax-0120-6148090

SCALE: 1:2000

Sheet : 17 OF 19

DATE : NOVEMBER-2021

Page Size A3

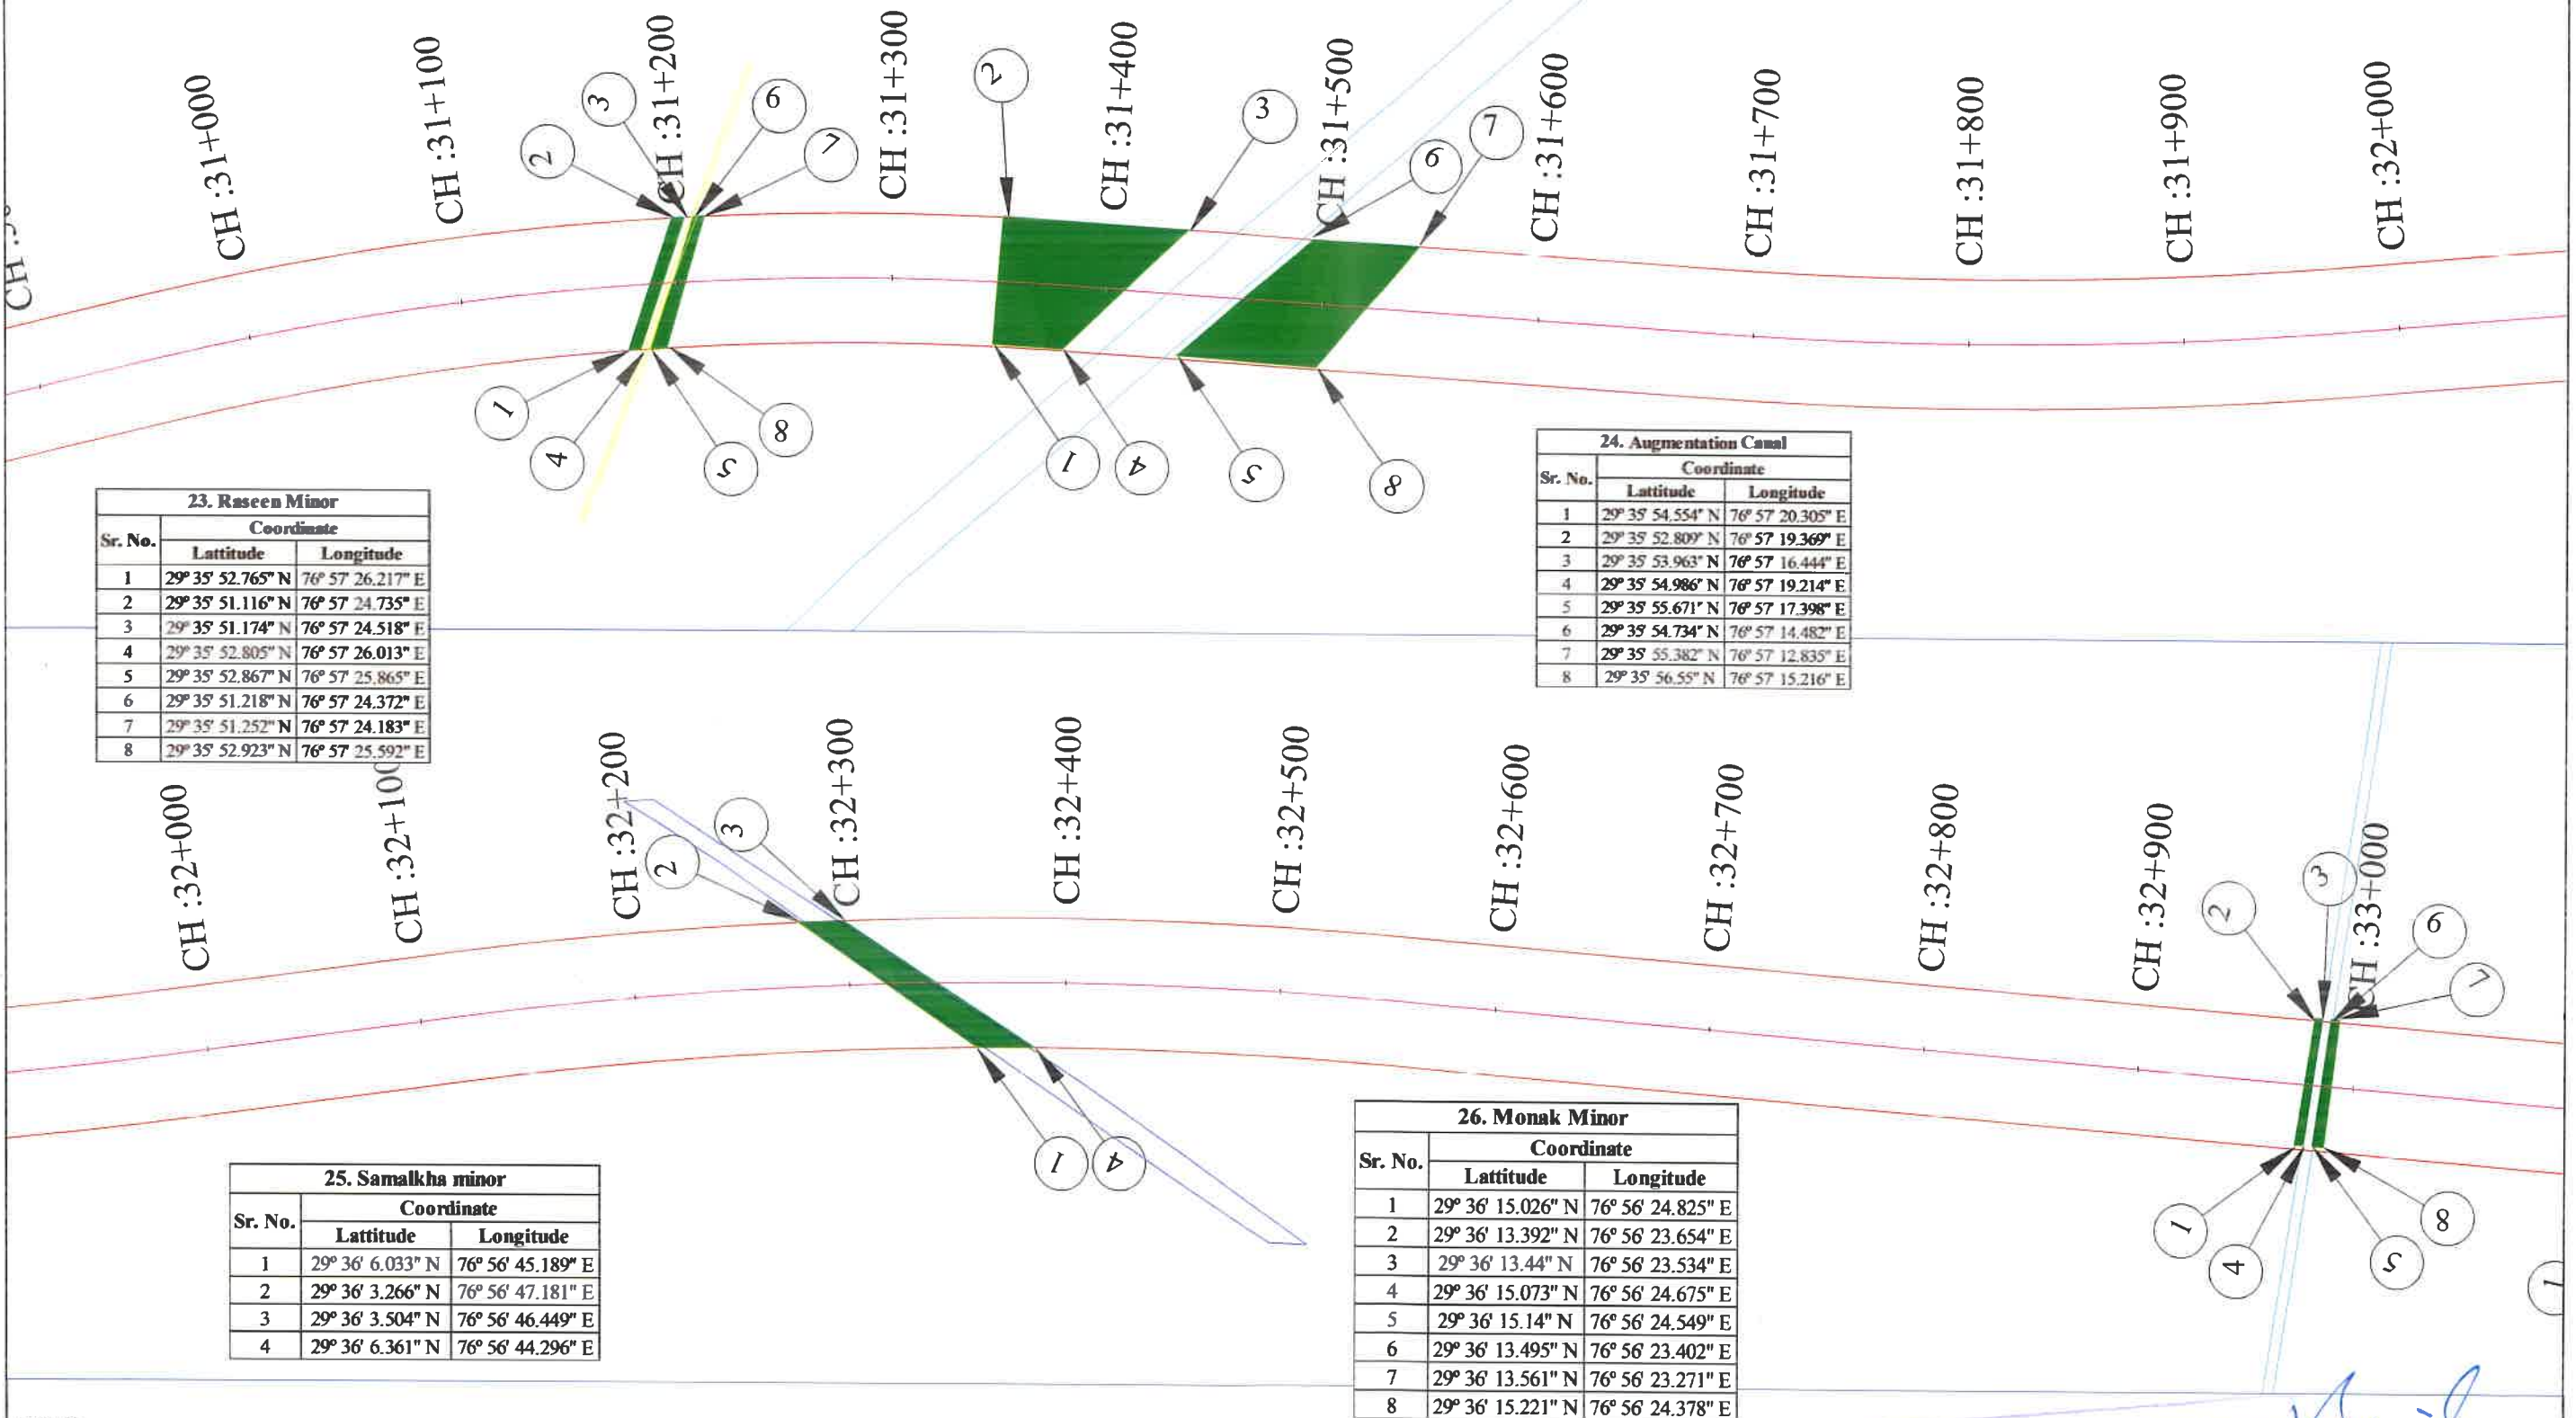

Client :



NATIONAL HIGHWAYS AUTHORITY OF INDIA
(Ministry of Road, Transport & Highways, Govt. of India)

Project: Diversion of 6.669 Ha Forest land for development of Economic Corridors and, Inter corridor, Feeder Routes to improve the efficiency of freight movement in India under Bharatmala Pariyojana (Lot-4/ Package-1) Karnal Ring Road from design chainage Km 0+000 to Km 34+560 in the state of Haryana under forest division Karnal.

Drawing Title : DGPS MAP
FOREST DIVISION KARNAL

Junction



S.A. Infrastructure Consultants Pvt. Ltd.


1101A, 11 Floor Tower A-II, Ansal Corporate Park,
Plot No. 7A/1, Sector 142, Noida-201301 (Uttar Pradesh)
Phone No- 0120-6148000 Fax-0120-6148090

SCALE: 1:2000

Sheet : 18 OF 19

DATE: NOVEMBER-2021

Paper Size: A3

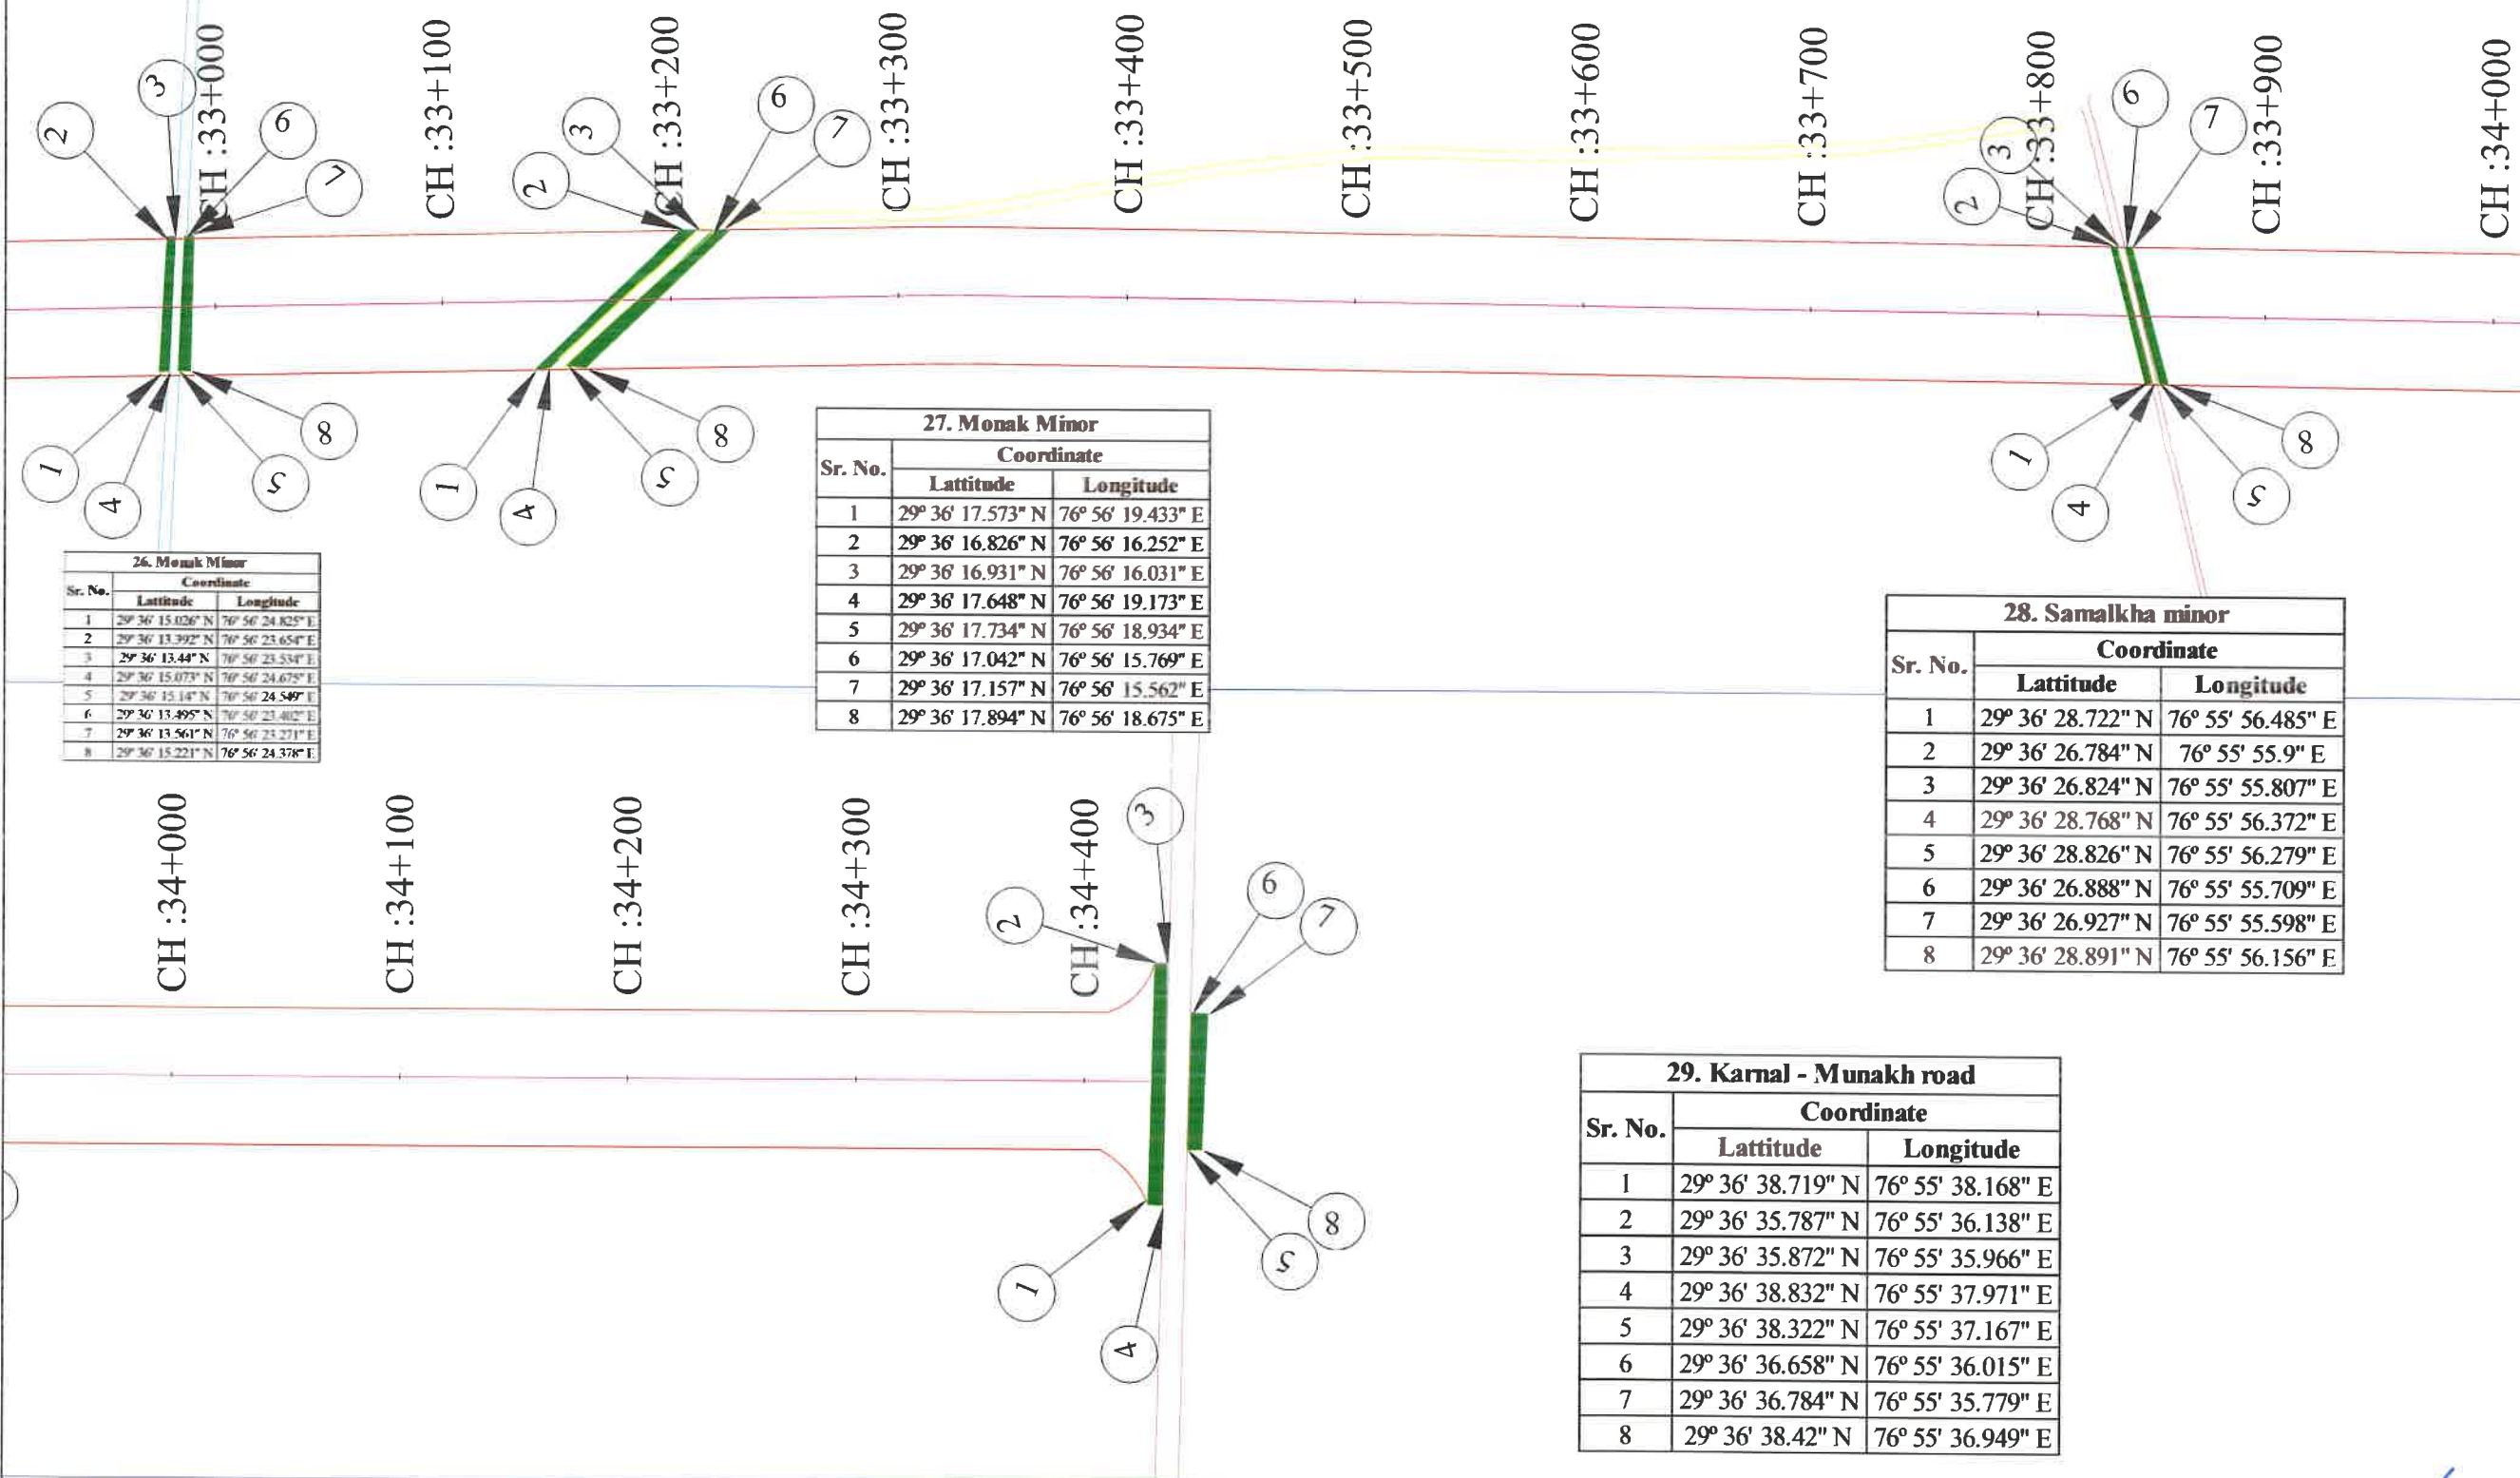

LEGEND

PROW / CENTER LINE	PROW	PROW
NH/SH	PROW	PROW
Village Road		
RIVER		
FOREST LAND PROPOSED FOR DIVERSION		

Client: NATIONAL HIGHWAYS AUTHORITY OF INDIA
(Ministry of Road, Transport & Highways, Govt. of India)

Project: Diversion of 6.669 Ha Forest land for development of Economic Corridors and, Inter corridor, Feeder Routes to improve the efficiency of freight movement in India under Bharatmala Pariyojana (Lot-4/ Package-1) Karnal Ring Road from design chainage Km 0+000 to Km 34+560 in the state of Haryana under forest division Karnal

Drawing Title: DGPS MAP
FOREST DIVISION KARNAL
Junction



S.A. Infrastructure Consultants Pvt. Ltd.
1101A, 11 Floor Tower A-II, Ansal Corporate Park,
Plot No. 7A/1, Sector 142, Noida-201301 (Uttar Pradesh)
Phone No- 0120-6148000 Fax-0120-6148090

SCALE: 1:2000
Sheet: 19 OF 19
DATE: NOVEMBER-2021
Paper Size A3