


NAME OF WORK : ROAD FROM VANJARI TO KORRAPADU OF G.MADUGULA MANDAL

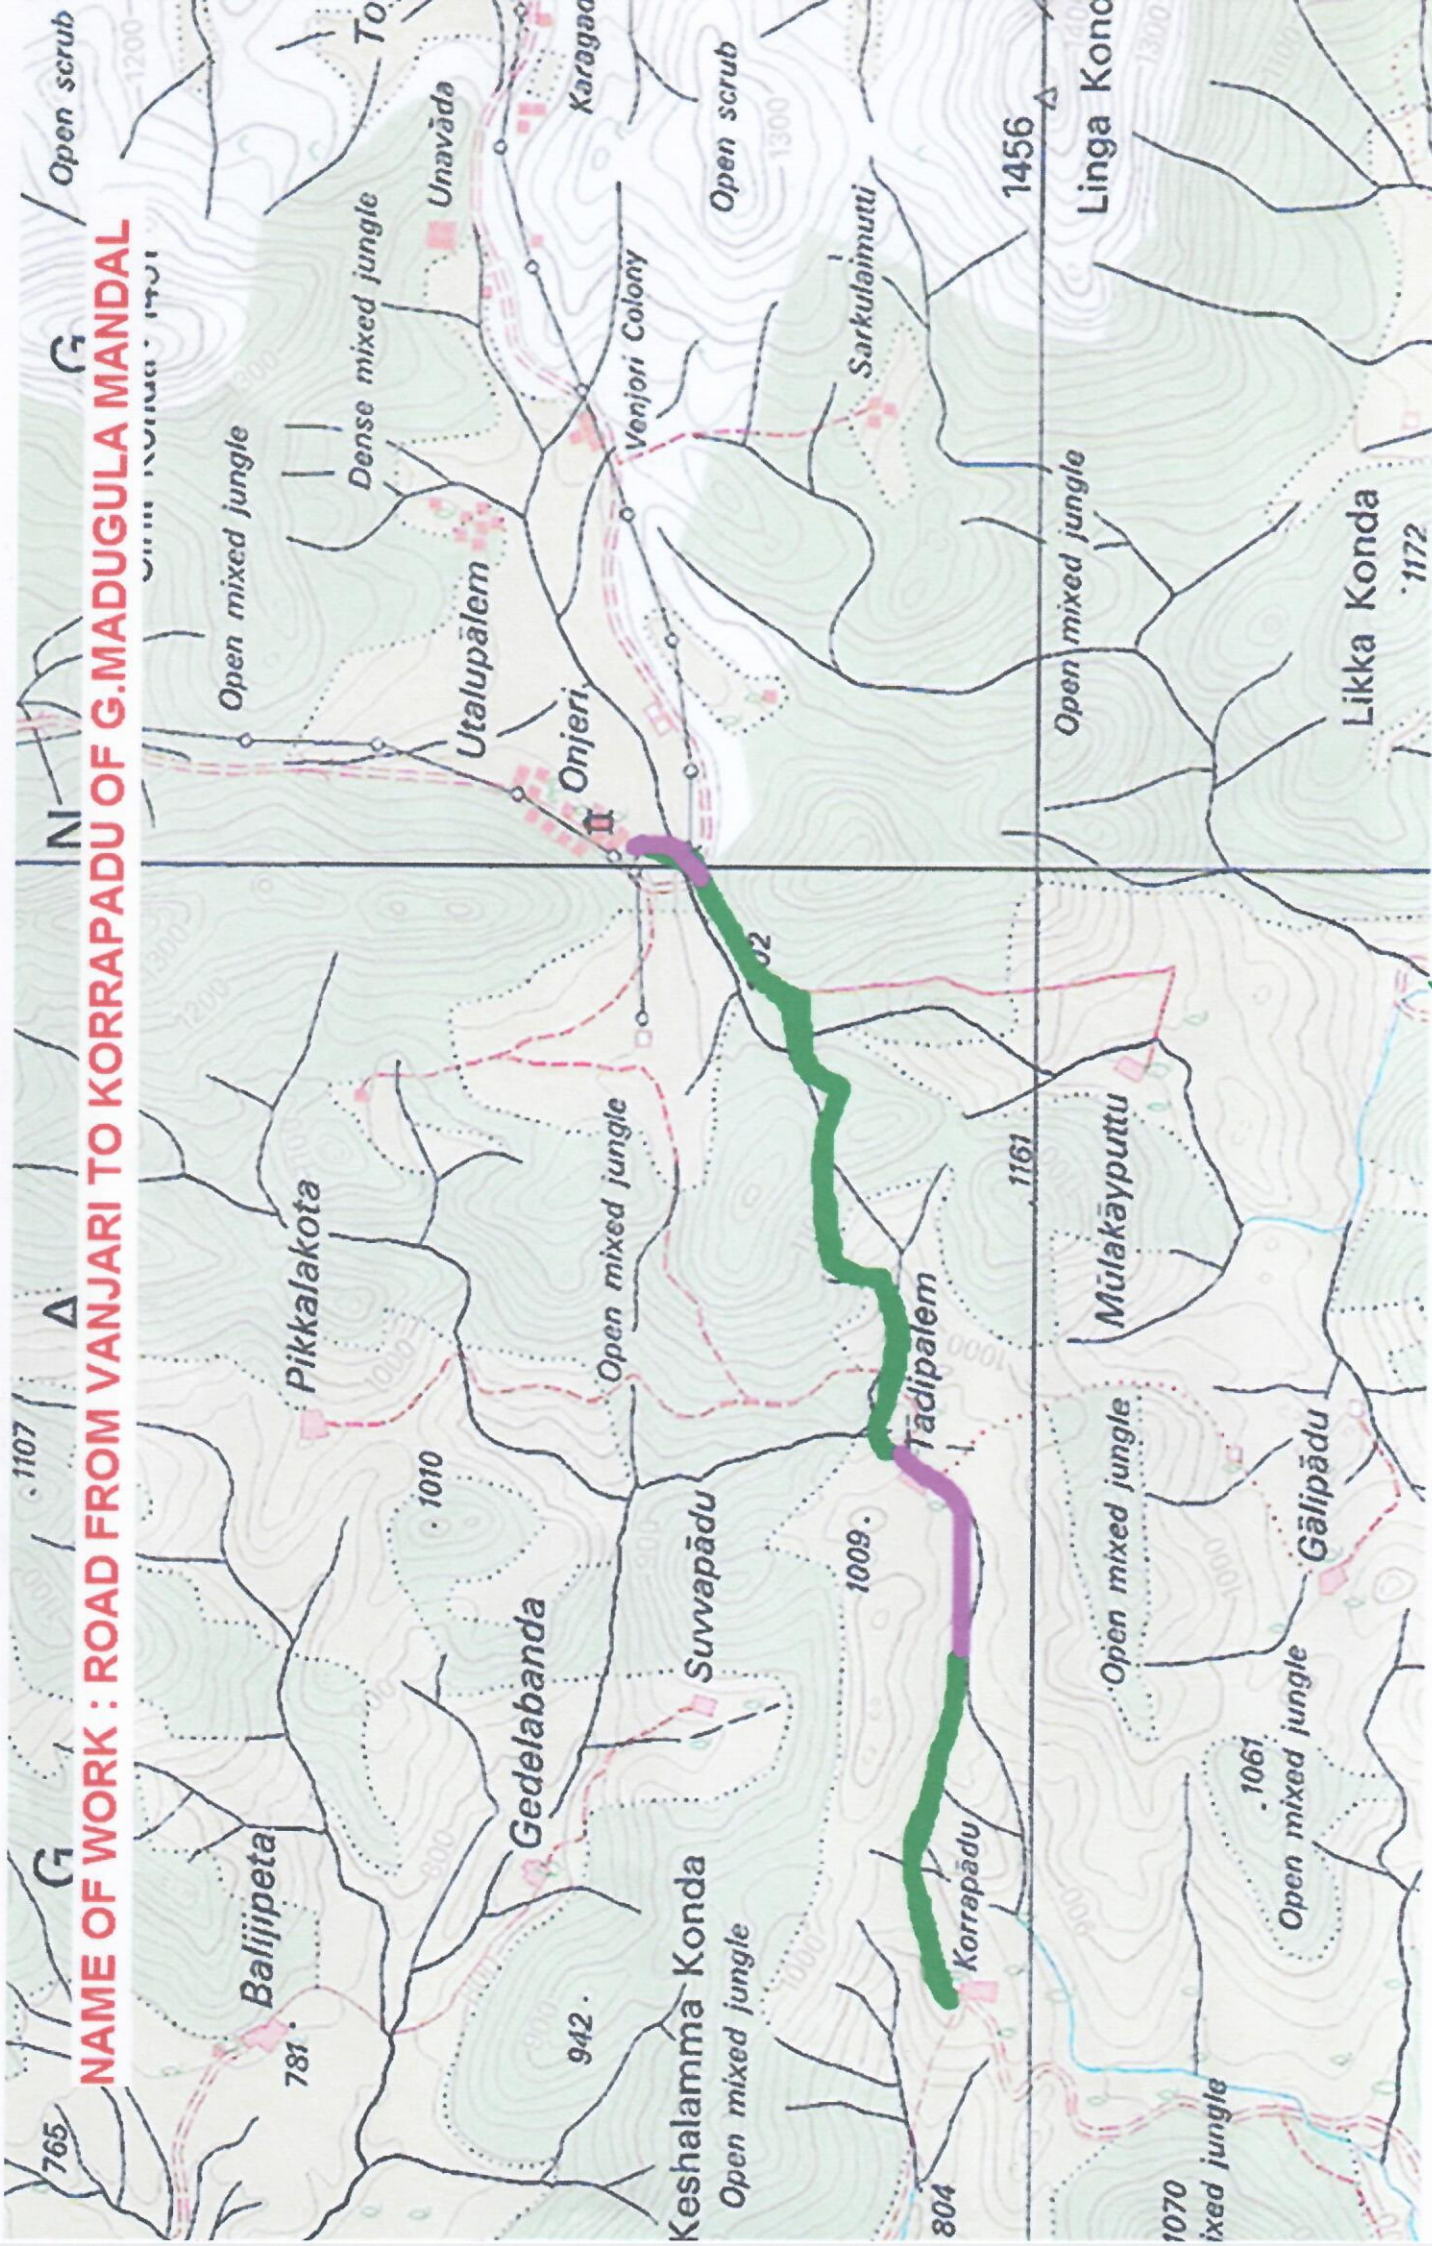

- FOREST
- NON FOREST

EXECUTIVE ENGINEER
PR (PRI+PIU) Division
PADERU