


Location Map of the Degraded Forest Land (Compensatory Afforestation Land) in Comp.No: 391 of Veerapalli RF, Mocharla Beat, Tettu Section, Ongole Range in Giddalur Division In Lieu of Petroleum Pipeline along with OFC from Krishnapatnam to Hyderabad in favour of BPCL.

1:2500

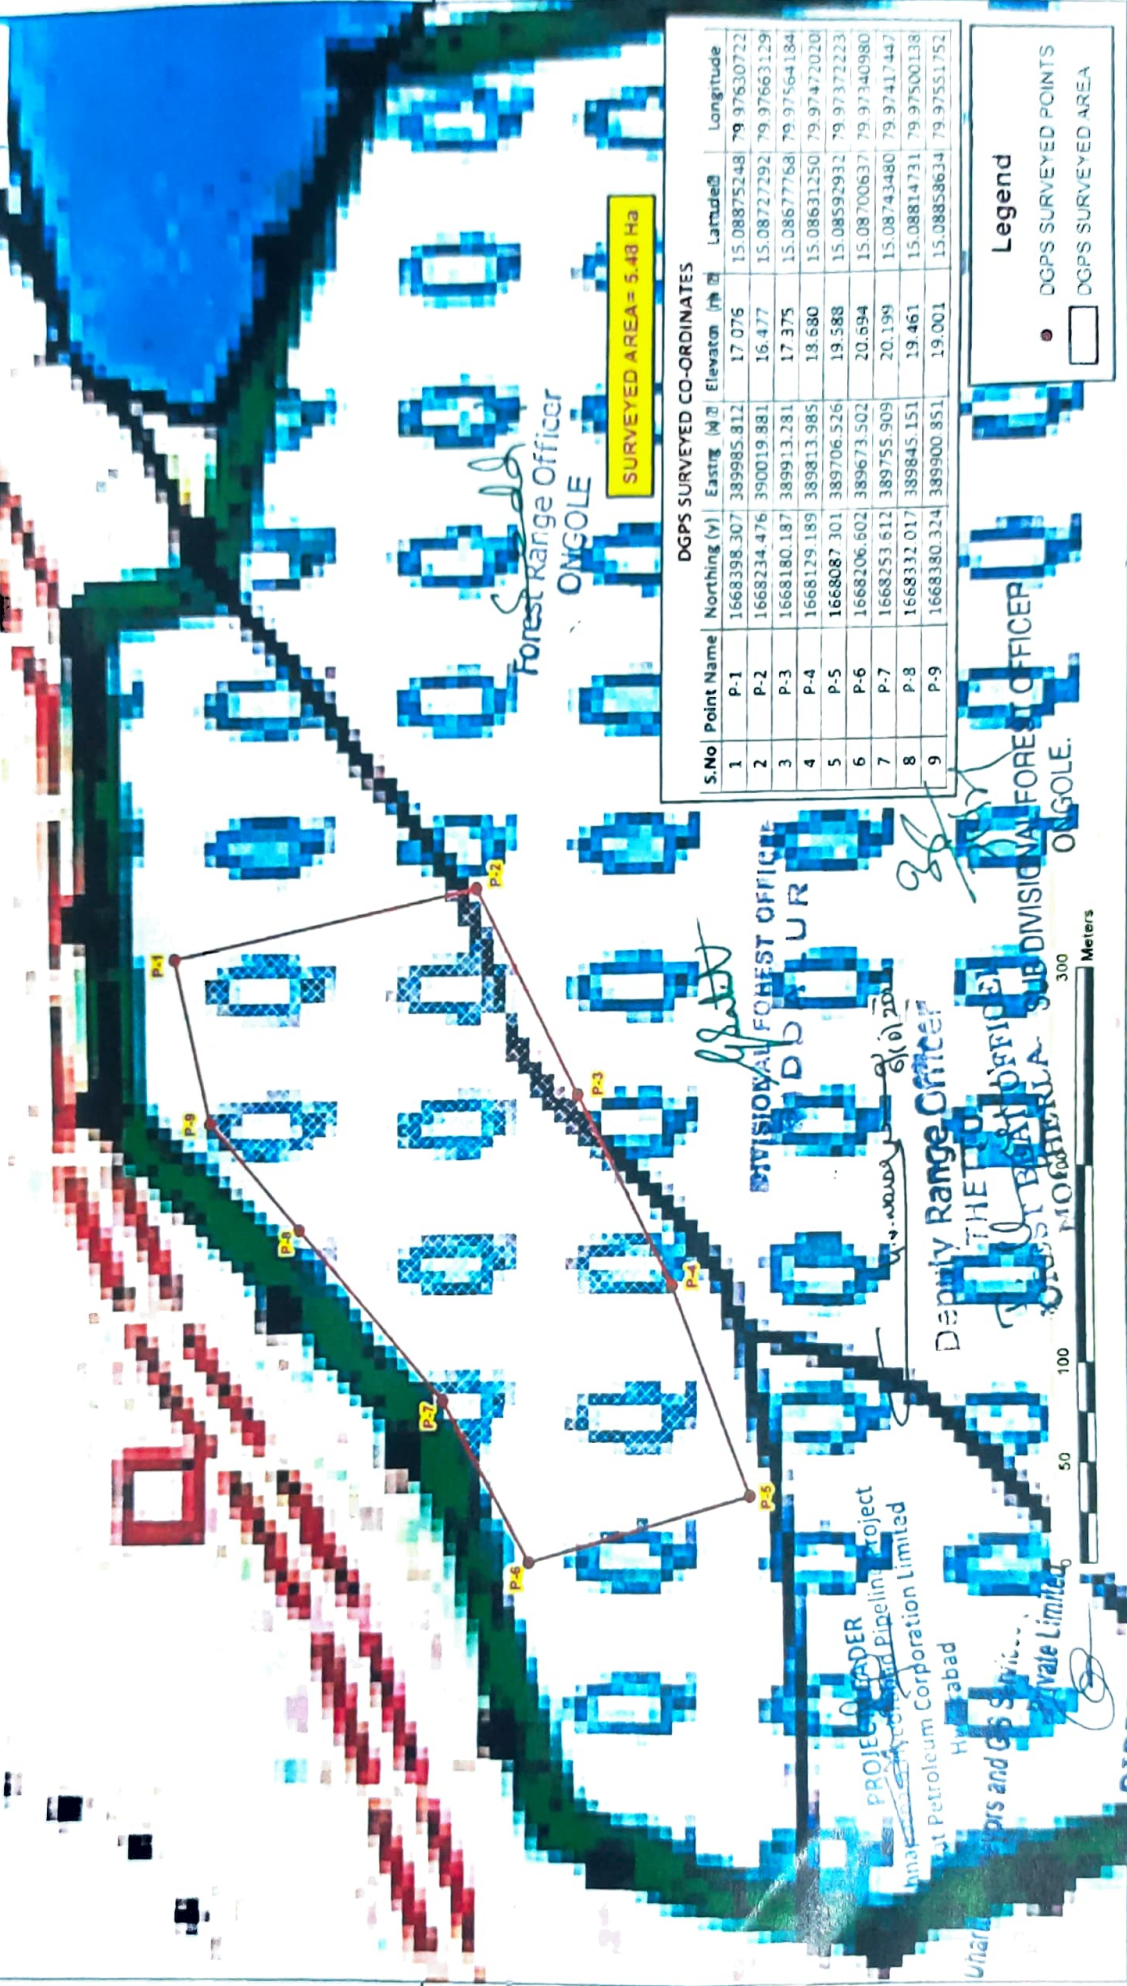

SURVEYED AREA = 5.48 Ha

DGPS SURVEYED CO-ORDINATES

S.No	Point Name	Northing (N)	Eastng (E)	Elevation (m)	Latitude	Longitude
1	P-1	1668398.307	389985.812	17.076	15.08875248	79.97630722
2	P-2	1668234.476	390019.881	16.477	15.08727292	79.97663129
3	P-3	1668180.187	389913.281	17.375	15.08677768	79.97564184
4	P-4	1668129.189	389813.985	18.680	15.08631250	79.97472010
5	P-5	1668087.301	389706.526	19.588	15.08592932	79.97372223
6	P-6	1668206.602	389673.502	20.694	15.08700637	79.97340980
7	P-7	1668253.612	389755.909	20.199	15.08743480	79.97417447
8	P-8	1668332.017	389845.151	19.461	15.08814731	79.97500138
9	P-9	1668330.324	389900.851	19.001	15.08858634	79.97551752

Legend

- DGPS SURVEYED POINTS
- DGPS SURVEYED AREA

DIVISIONAL FOREST OFFICER
GIDDALUR

Deputy Range Officer
THE TETTU SECTION
MOCHARLA BEAT
ONGOLE

ORDER
PROJECT
Petroleum Pipeline Project
Krishna Petroleum Corporation Limited
Hyderabad
For and on behalf of
M/s. Krishna Petroleum Corporation Limited




79°58'30"E

15°51'30"N

Surveyed Sketch of the Degraded Forest Land (Compensatory Afforestation Land) in Comp.No: 391 of
 Veerapalli RF, Mocharla Beat, Tettu Section, Ongole Range in Giddalur Division
 In Lieu of Petroleum Pipeline along with OFC from Krishnapatnam to Hyderabad in favour of BPCL.

1:2500

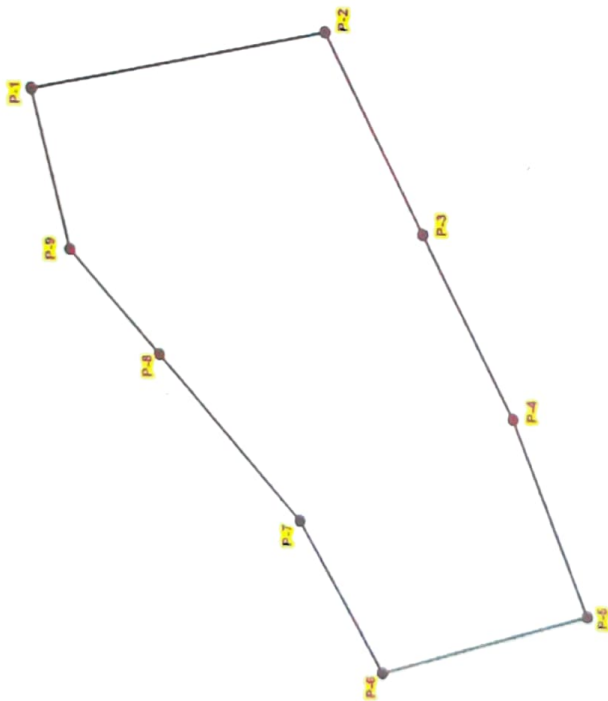

G. S. S. S.
 DIVISIONAL FOREST OFFICER
 GIDDALUR

SURVEYED AREA = 5.48 Ha

DGPS SURVEYED CO-ORDINATES

S.No	Point Name	Northing (y)	Easting (x)	Elevation (m)	Latitude	Longitude
1	P-1	1668398.307	389985.812	17.076	15.08875248	79.97630722
2	P-2	1668234.476	390019.881	16.477	15.08727292	79.97663129
3	P-3	1668180.187	389913.281	17.375	15.08677768	79.97564184
4	P-4	1668129.189	389813.985	18.680	15.08631250	79.97472020
5	P-5	1668087.301	389706.526	19.583	15.08592932	79.97372223
6	P-6	1668206.602	389673.502	20.694	15.08700637	79.97340980
7	P-7	1668253.612	389755.909	20.199	15.08743480	79.97417447
8	P-8	1668332.017	389845.151	19.461	15.08814731	79.97500138
9	P-9	1668380.324	389900.851	19.001	15.08858634	79.97551752

Legend

- DGPS SURVEYED POINTS
- DGPS SURVEYED AREA

[Signature]
 PROJECT LEADER
 Krishnapatnam Hyderabad Pipeline Project
 Bharat Petroleum Corporation Limited
 Hyderabad

[Signature]
 FOREST BEAT OFFICER
 MOCHERLA

[Signature]
 Forest Range Officer
 ONGOLE

Surveyors and GIS Services (OPC)
 Private Limited

Scale 1:2500

ONGOLE.

79°58'30"E

79°58'45"E