
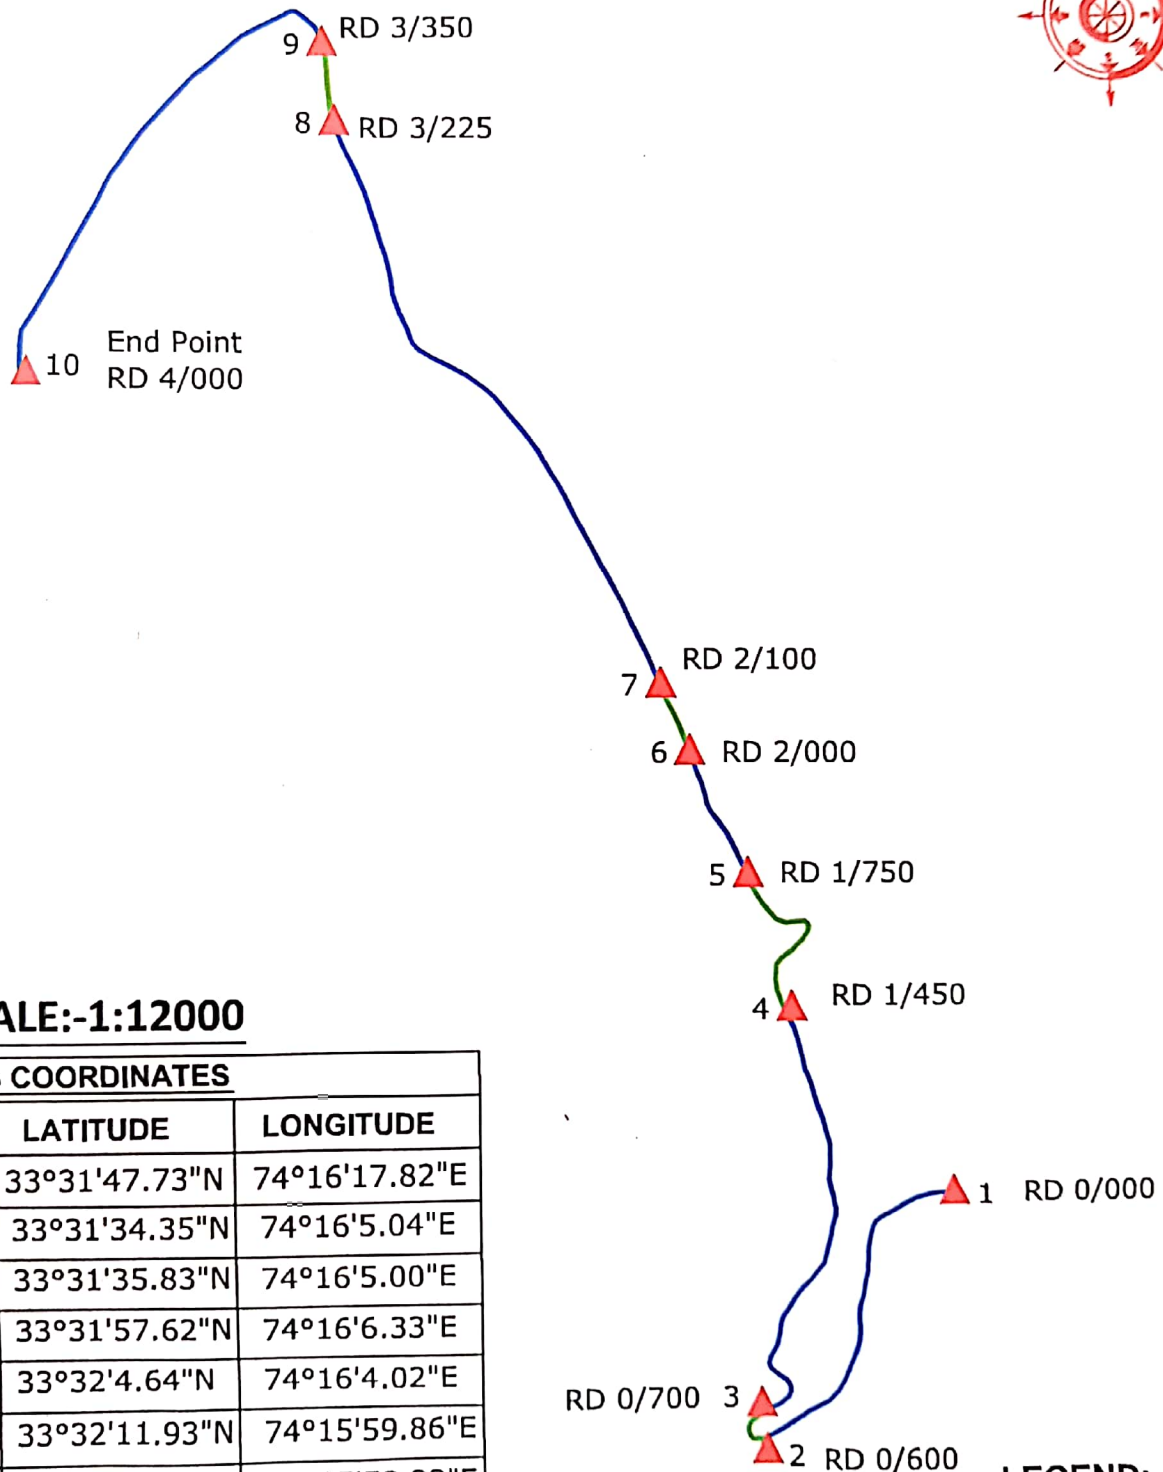


**GEO REFERENCE MAP FOR CONSTRUCTION OF BALANCE WORK OF ROAD FROM MANDA
GALI KOYLI ROAD FROM KM 4TH ONWARD UNDER PWD(R&B) DIVISION RAJOURI,
DISTRICT RAJOURI.**

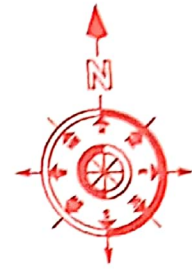

SCALE:-1:12000

GPS COORDINATES

ID	LATITUDE	LONGITUDE
1.	33°31'47.73"N	74°16'17.82"E
2.	33°31'34.35"N	74°16'5.04"E
3.	33°31'35.83"N	74°16'5.00"E
4.	33°31'57.62"N	74°16'6.33"E
5.	33°32'4.64"N	74°16'4.02"E
6.	33°32'11.93"N	74°15'59.86"E
7.	33°32'14.93"N	74°15'58.33"E
8.	33°32'45.58"N	74°15'36.94"E
9.	33°32'49.60"N	74°15'36.22"E
10.	33°32'30.88"N	74°15'17.27"E

LEGEND:-

FOREST LAND	
PRIVATE LAND	

Executive Engineer
 PWD (R&B) Division
 Rajouri

dytpe