


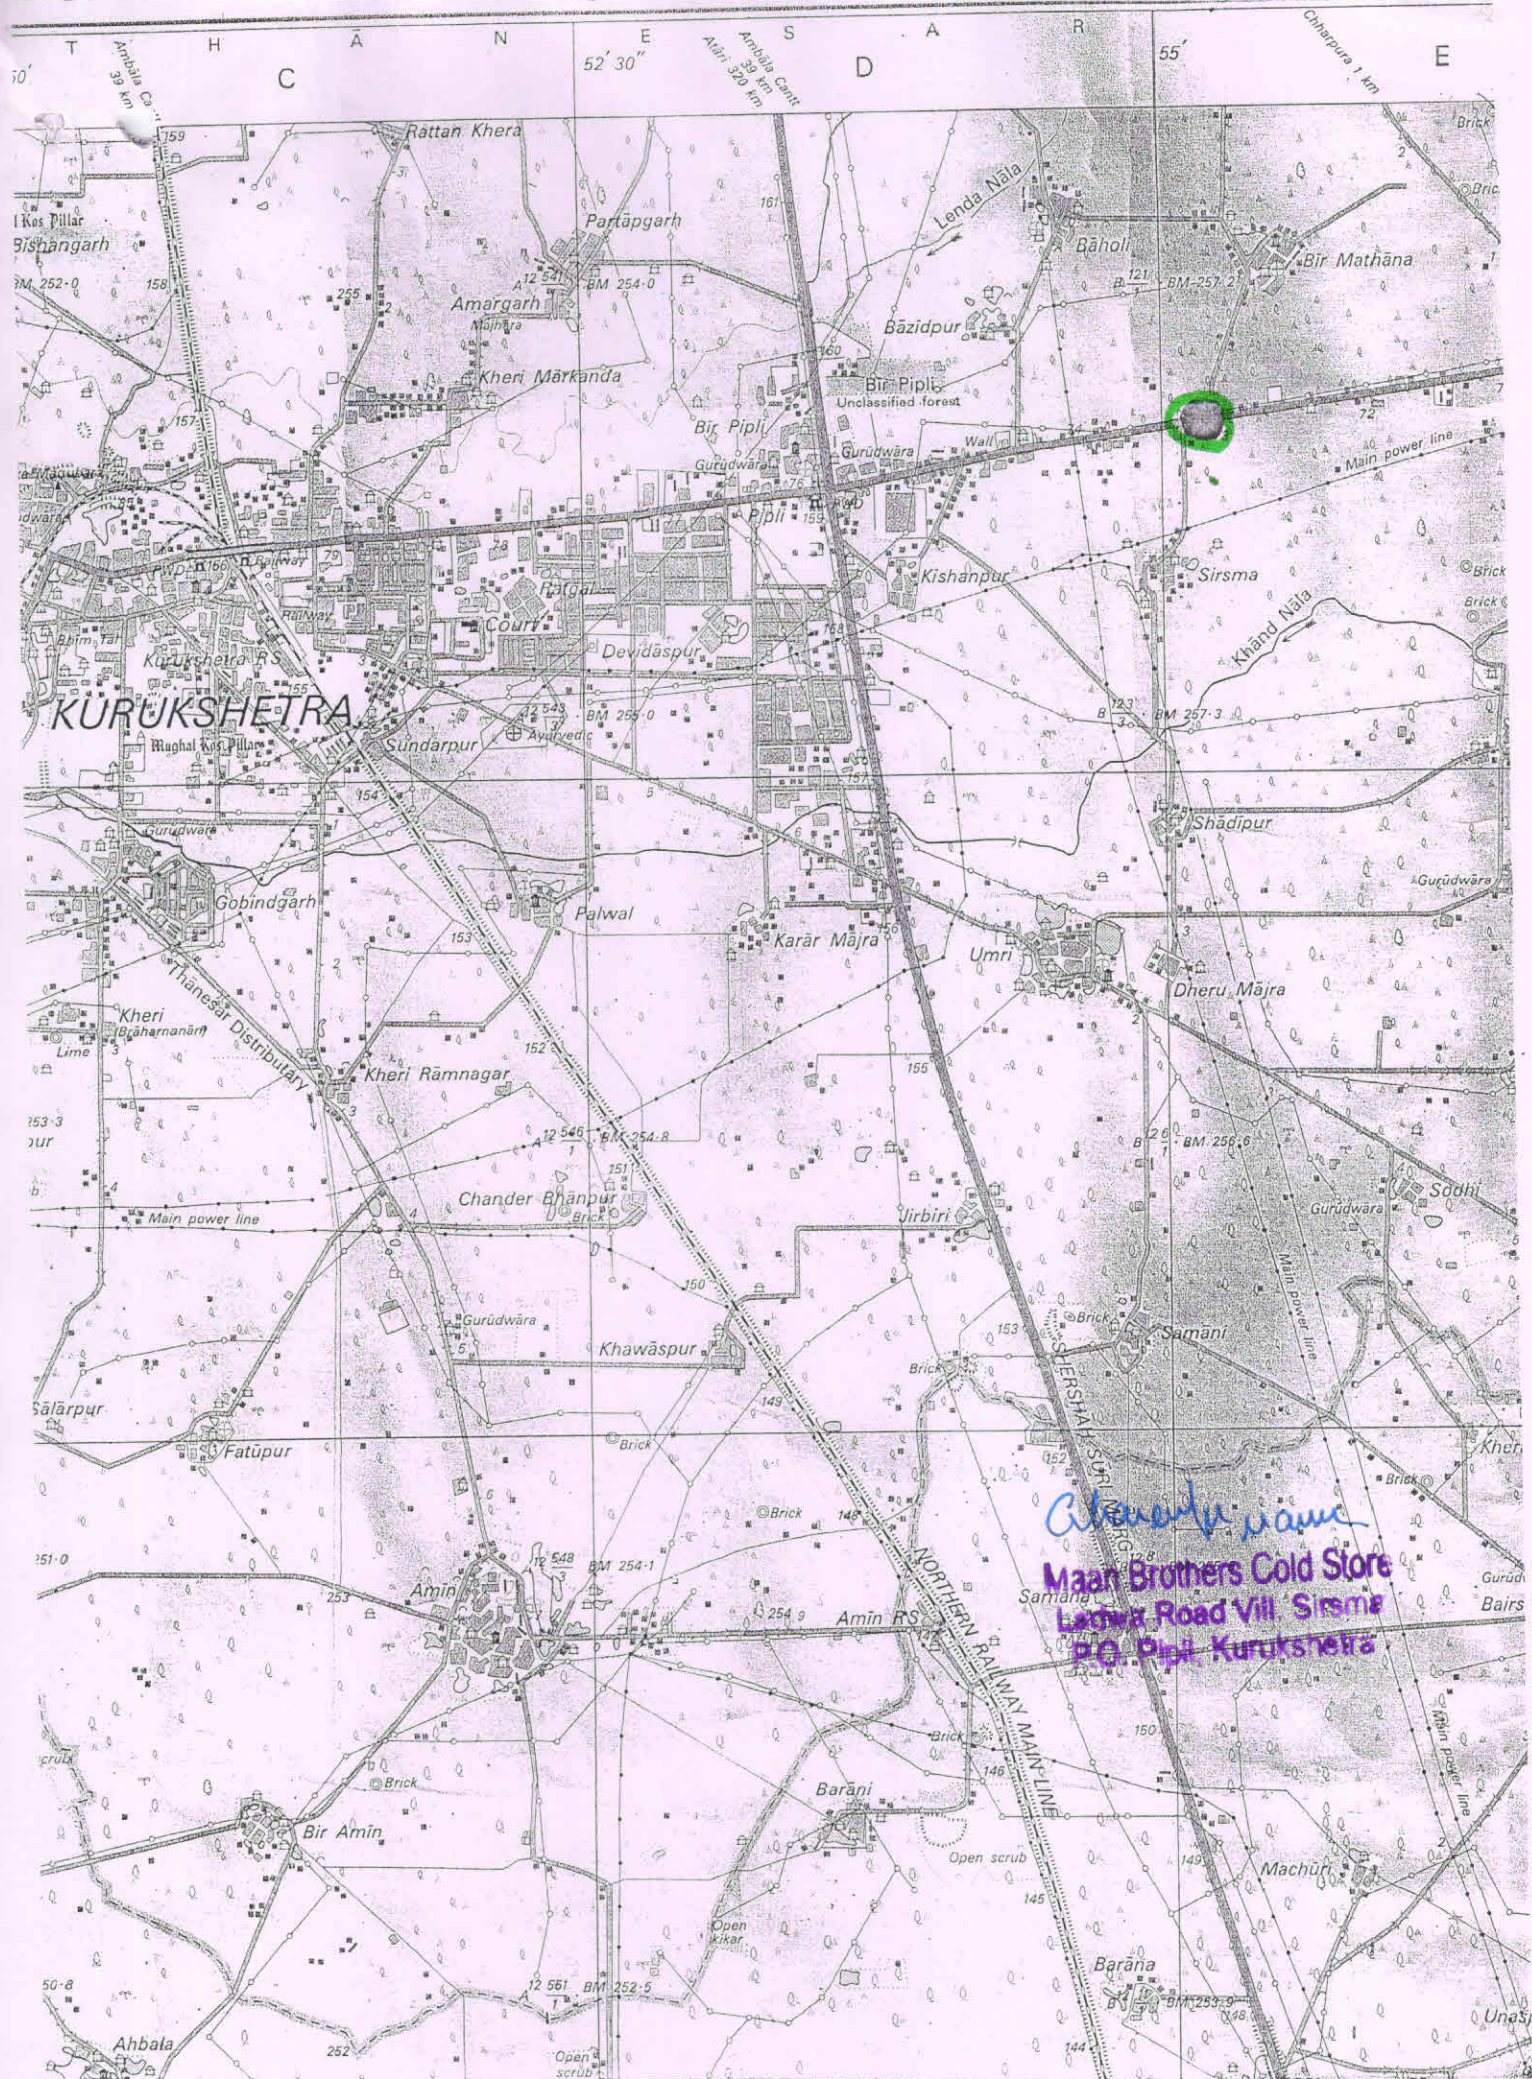

*Chandni name*  
**Maan Brothers Cold Store**  
**Lotwa Road Vill. Sirsma**  
**P.O. Pipli, Kurukshetra**

# AREA DETAIL OF ENTRY

1. AREA A :- 6.00 X 12.80

= 76.80 SQMTS

2. AREA B :-  $(\frac{1}{2} \times 3.0 \times 3.0 \times 2)$  -


$(\frac{2}{3} \times 4.24 \times .879 \times 2)$

= 4.04 SQMTS

TOTAL AREA A+B = 76.80+4.04

= 80.84 SQMTS

SAY = 0.008084 HECT.

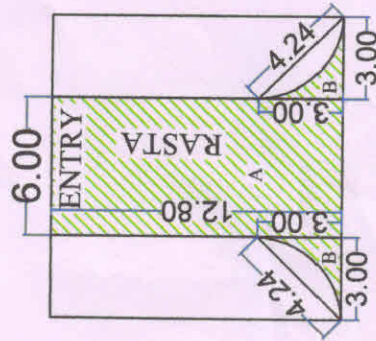

DETAIL OF APPROACH ROAD



SITE  
IN  
?

ENTRY

KATCHA ROAD BERM

KATCHA ROAD BERM

TO KURUKSHETRA

LADWA-KURUKSHETRA ROAD

TO LADWA

KATCHA ROAD BERM

*Chandru namu*

**Maan Brothers Cold Store**  
Ladwa Road Vill. Sirsma  
P.O. Pipili, Kurukshetra

*Surinder Kamboj*  
**SURINDER KAMBOJ**  
Architect,

M.P.L. Lic. No. 28/85,  
Jhansa Road, Near Rly. Crossing,  
Thanesar (KKR), M-53, 160-35545

DRD 87

Full Title of the Project: Forest land required for approach road for construction of M/s Maan Brothers Cold Store Ladwa Road Village Sirsma, Tehsil Thanesar, Distt. Kurukshetra.

File No.:

Date of Proposal

**CHECK LIST SERIAL NUMBER-08**  
**STATEMENT SHOWING DETAILS OF NON FOREST AREA**  
**INVOLVED IN THE PROPOSAL**

| S. No. | District    | Division    | Range/ Tehsil /Village | Khasra/ Survey or Compartment Number of Km. Stone | Non Forest Area involved in the proposal (Ha.) | Present land Use | Remarks |
|--------|-------------|-------------|------------------------|---------------------------------------------------|------------------------------------------------|------------------|---------|
| 1      | 2           | 3           | 4                      | 5                                                 | 6                                              | 7                | 8       |
| 1      | Kurukshetra | Kurukshetra | Thanesar               | 798, 807                                          | 11 Kanal<br>05 Marla                           | P.F.             | -       |

Place :Kurukshetra

Date :

Signature of User Agency  
Office Seal

*Chamunda name*  
**Maan Brothers Cold Store**  
**Ladwa Road Vill. Sirsma**  
**P.O. Pipli, Kurukshetra**

Forwarded by :-  
Divisional Forest Officer  
Kurukshetra Forest Division  
Kurukshetra  
Office Seal \_\_\_\_\_

CHAKRA: DSH GHAHENDER MAAN 30 SH DHARAM VIR

(3) SMT SARVJIT KAUR W/O SH. JASBIR SINGH

TOTAL AREA OF SNE = 5797.23 SMTS OR  
= 6933.66 SQ YARD

AREA OF FALLING IN 30 METRE

SITE PLAN (SCALE 1"=40')

① Charakteristika

७. सटया देवी

Saravjeet

DR2 BY

Vishwanath Architects  
Ar. Nishant Arora, M.C.A.  
Regd. No. 32/2039  
Architect, Planner, Valuer  
Interiors & Land Scape Design  
21/4, Scheme 3, R.B.C., Kumbhari