



Location Sketch for proposed Compensatory Afforestation in Degraded Forest in Kandiur RF, Mettupalaym Range, Coimbatore Division

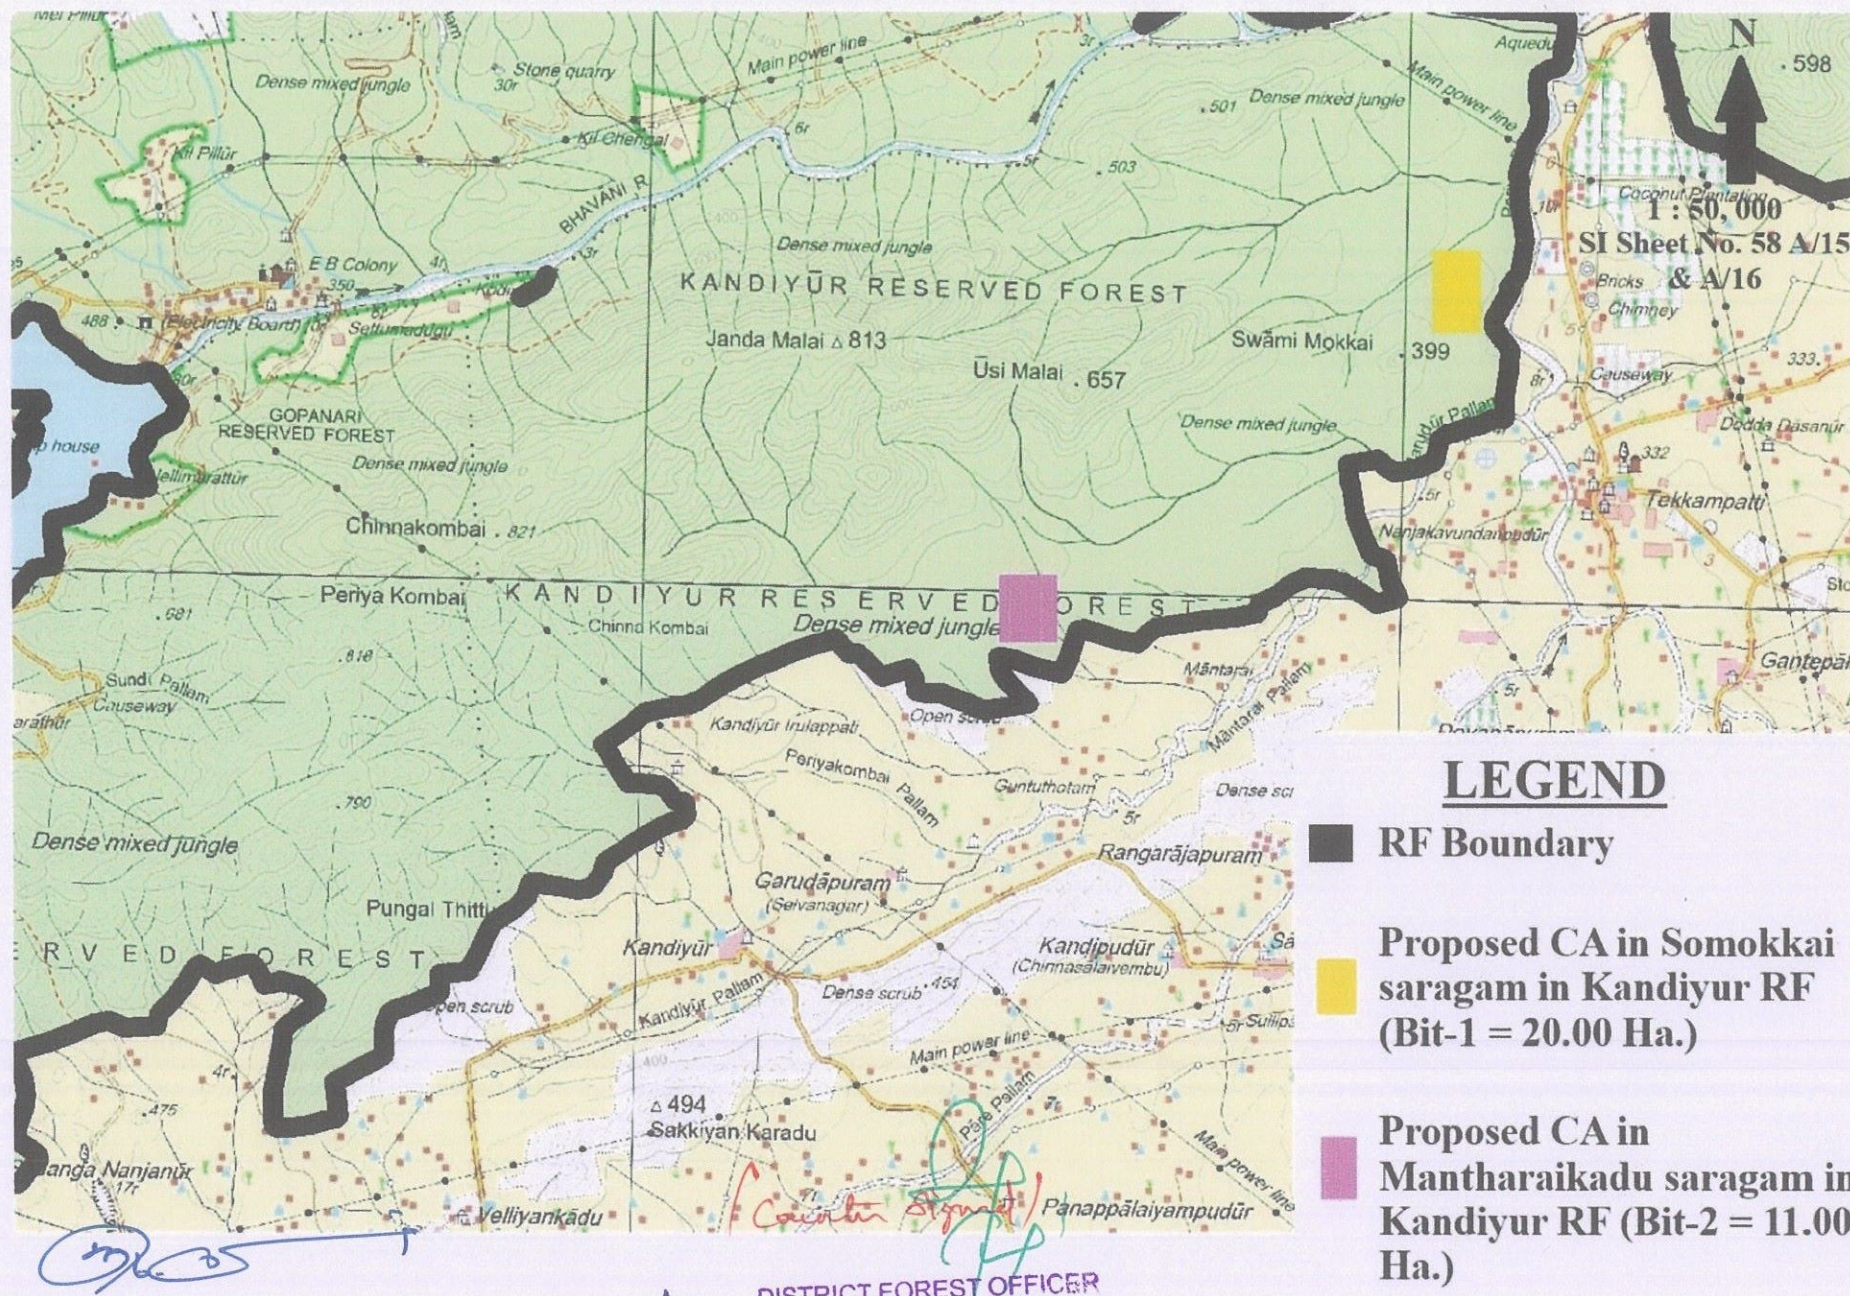

DISTRICT FOREST OFFICER
COIMBATORE DIVISION,
COIMBATORE - 43.

Location Sketch for the proposed CA Planting area in Degraded Forests in Sundapatti & Nellithurai RF in Coimbatore Forest Division

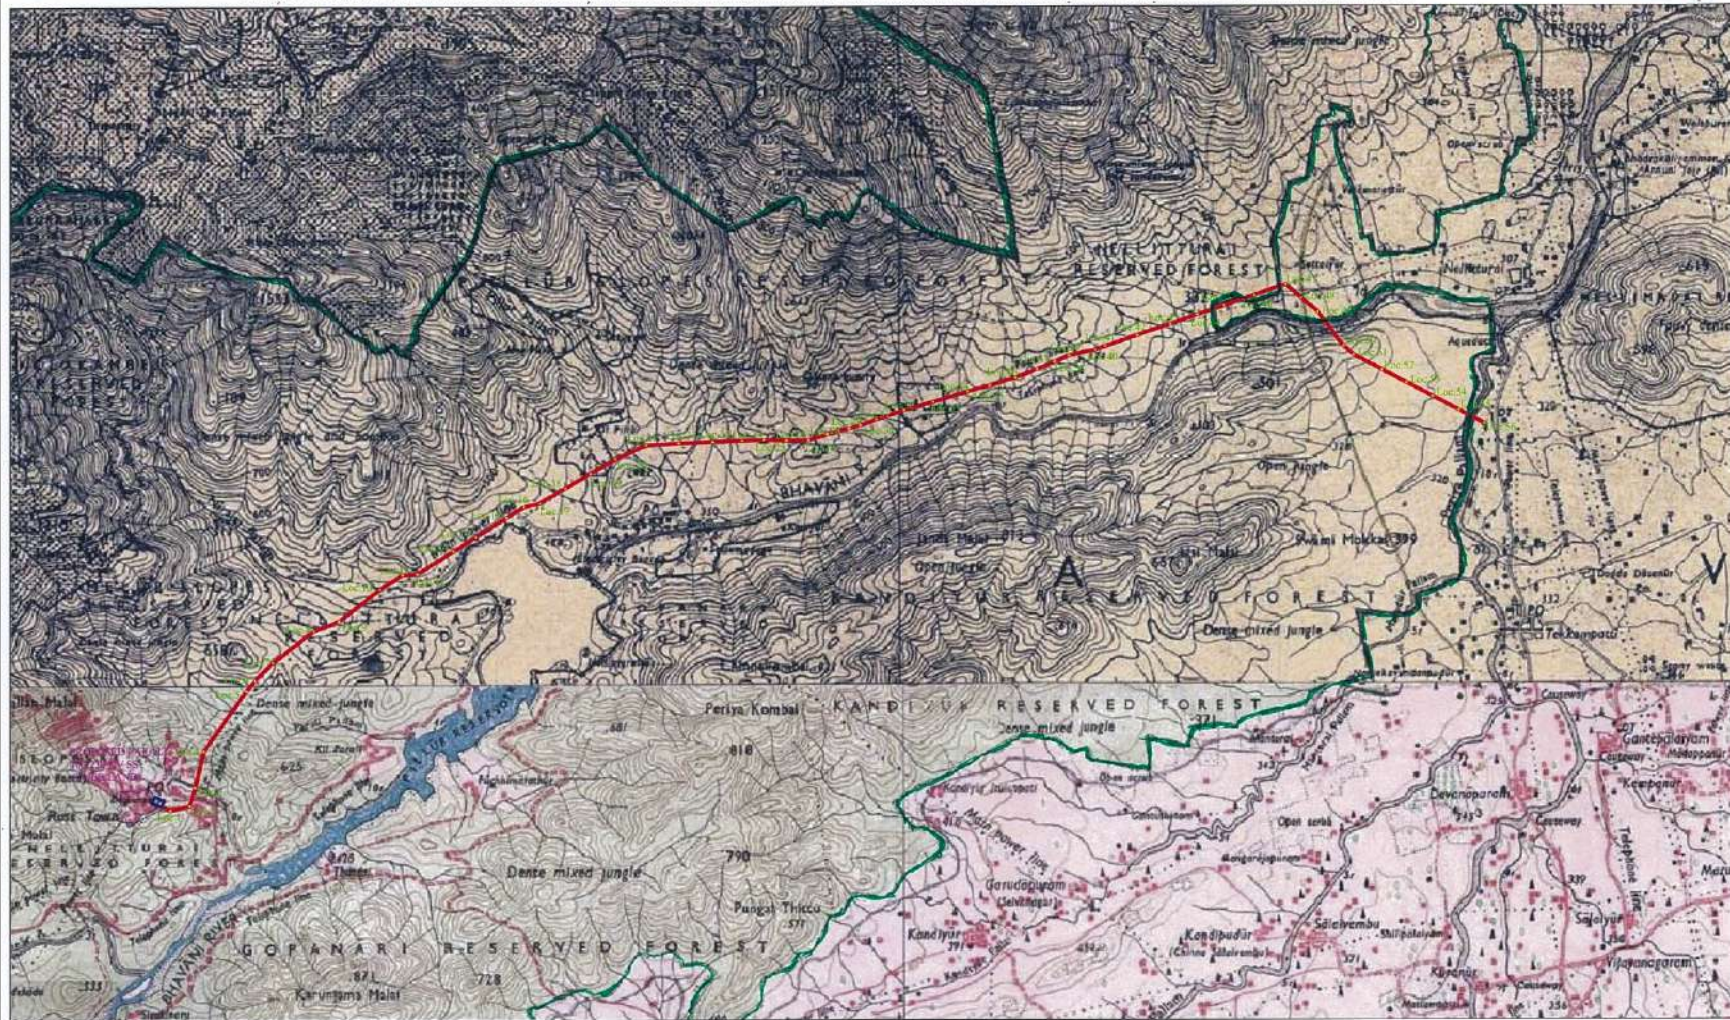

Source	Legend	X,Y CO-ORDINATES FOR TOWER LOCATIONS (Projection: UTM Datum: WGS 84)																													
1. GPS Co-ordinate 2. Toposheets	Angle point Proposed route Village road Reserved forest boundary River/Canal	S.No.	Loc.No.	Zone	Easting	Northing	S.No.	Loc.No.	Zone	Easting	Northing	S.No.	Loc.No.	Zone	Easting	Northing	S.No.	Loc.No.	Zone	Easting	Northing	S.No.	Loc.No.	Zone	Easting	Northing					
Scale 1:50,000 Date 10/06/2019		1	Loc.No.1	43 P	0997232	1242294	11	Loc.No.11	43 P	0997201	1242092	21	Loc.No.21	43 P	0997201	1242092	31	Loc.No.31	43 P	0997201	1242092	41	Loc.No.41	43 P	0997201	1242092	51	Loc.No.51	43 P	0997201	1242092
		2	Loc.No.2	43 P	0997232	1242294	12	Loc.No.12	43 P	0997201	1242092	22	Loc.No.22	43 P	0997201	1242092	32	Loc.No.32	43 P	0997201	1242092	42	Loc.No.42	43 P	0997201	1242092	52	Loc.No.52	43 P	0997201	1242092
		3	Loc.No.3	43 P	0997232	1242294	13	Loc.No.13	43 P	0997201	1242092	23	Loc.No.23	43 P	0997201	1242092	33	Loc.No.33	43 P	0997201	1242092	43	Loc.No.43	43 P	0997201	1242092	53	Loc.No.53	43 P	0997201	1242092
		4	Loc.No.4	43 P	0997232	1242294	14	Loc.No.14	43 P	0997201	1242092	24	Loc.No.24	43 P	0997201	1242092	34	Loc.No.34	43 P	0997201	1242092	44	Loc.No.44	43 P	0997201	1242092	54	Loc.No.54	43 P	0997201	1242092
		5	Loc.No.5	43 P	0997232	1242294	15	Loc.No.15	43 P	0997201	1242092	25	Loc.No.25	43 P	0997201	1242092	35	Loc.No.35	43 P	0997201	1242092	45	Loc.No.45	43 P	0997201	1242092	55	Loc.No.55	43 P	0997201	1242092
		6	Loc.No.6	43 P	0997232	1242294	16	Loc.No.16	43 P	0997201	1242092	26	Loc.No.26	43 P	0997201	1242092	36	Loc.No.36	43 P	0997201	1242092	46	Loc.No.46	43 P	0997201	1242092	56	Loc.No.56	43 P	0997201	1242092
		7	Loc.No.7	43 P	0997232	1242294	17	Loc.No.17	43 P	0997201	1242092	27	Loc.No.27	43 P	0997201	1242092	37	Loc.No.37	43 P	0997201	1242092	47	Loc.No.47	43 P	0997201	1242092	57	Loc.No.57	43 P	0997201	1242092
		8	Loc.No.8	43 P	0997232	1242294	18	Loc.No.18	43 P	0997201	1242092	28	Loc.No.28	43 P	0997201	1242092	38	Loc.No.38	43 P	0997201	1242092	48	Loc.No.48	43 P	0997201	1242092	58	Loc.No.58	43 P	0997201	1242092
		9	Loc.No.9	43 P	0997232	1242294	19	Loc.No.19	43 P	0997201	1242092	29	Loc.No.29	43 P	0997201	1242092	39	Loc.No.39	43 P	0997201	1242092	49	Loc.No.49	43 P	0997201	1242092	59	Loc.No.59	43 P	0997201	1242092
		10	Loc.No.10	43 P	0997232	1242294	20	Loc.No.20	43 P	0997201	1242092	30	Loc.No.30	43 P	0997201	1242092	40	Loc.No.40	43 P	0997201	1242092	50	Loc.No.50	43 P	0997201	1242092	60	Loc.No.60	43 P	0997201	1242092

P. Chandrasekhar
07/06/19
Executive Engineer
Transmission Line Construction
TRANTRANSCO
Mettupalayam

For B. Srinivasan
SUPERINTENDING ENGINEER
General Construction Circle
TANTRANSCO
Tatabad / Coimbatore - 12.