


77°58'30"E 77°59'0"E 77°59'30"E 78°0'0"E 78°0'30"E 78°1'0"E

MAP SHOWING PROPOSED WATER PIPELINE AND STRUCTURES LAYOUT FOR TELANGANA DRINKING WATER SUPPLY PROJECT. (MALLANNAGUTTA SEGMENT 11/4, SET-1) NIZAMABAD DISTRICT.

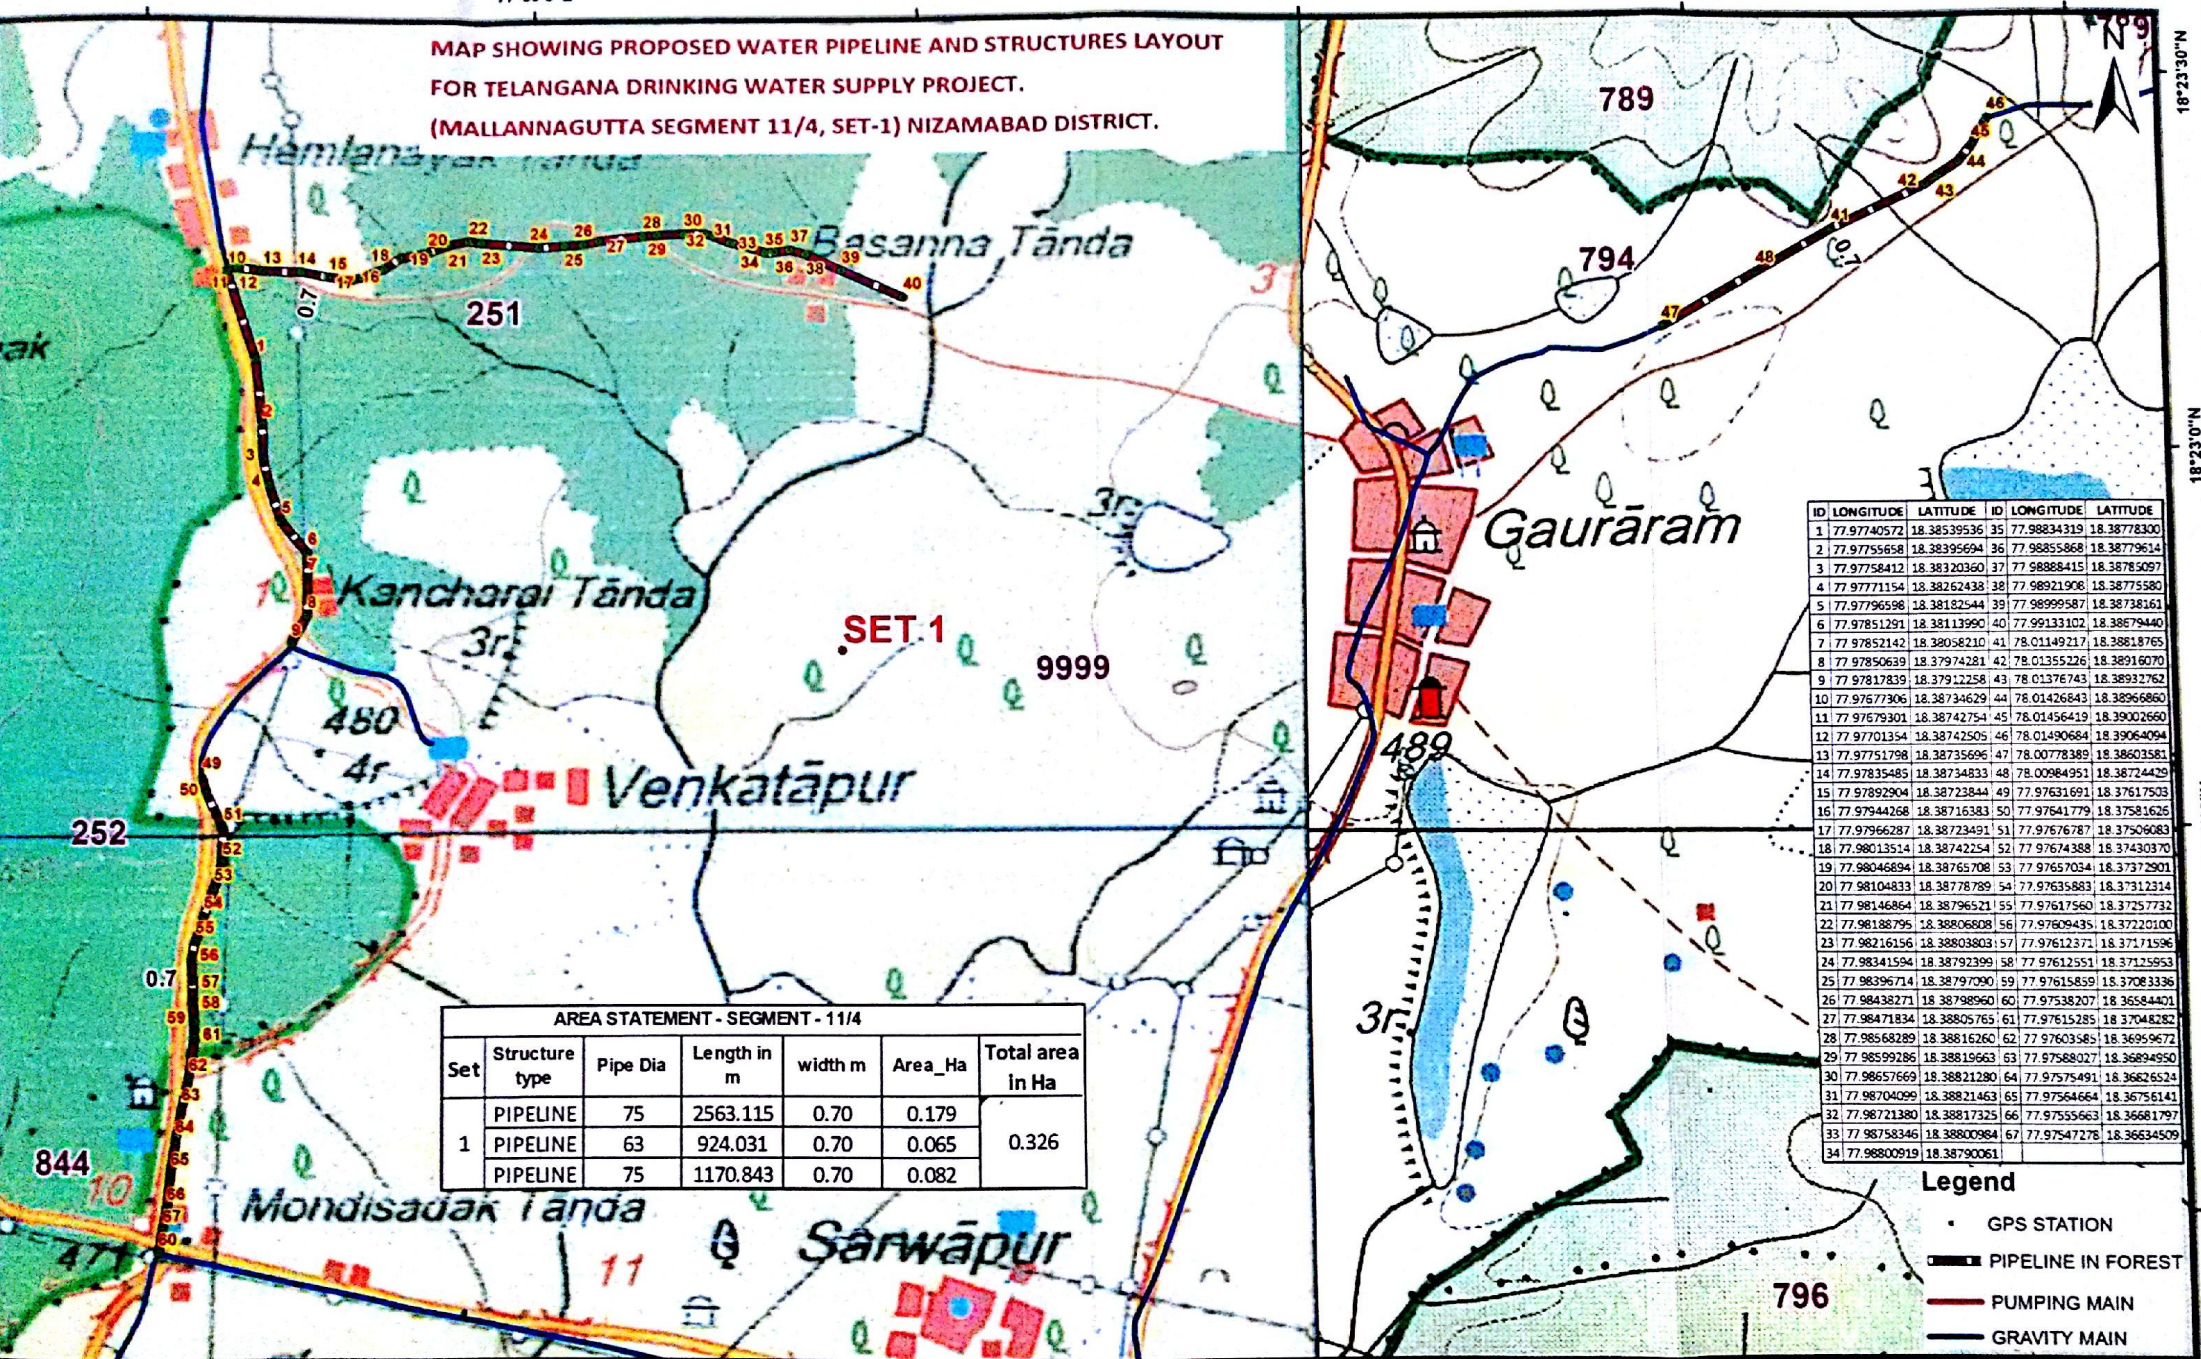


AREA STATEMENT - SEGMENT - 11/4

Set	Structure type	Pipe Dia	Length in m	width m	Area_Ha	Total area In Ha
1	PIPELINE	75	2563.115	0.70	0.179	0.326
	PIPELINE	63	924.031	0.70	0.065	
	PIPELINE	75	1170.843	0.70	0.082	

ID	LONGITUDE	LATITUDE	ID	LONGITUDE	LATITUDE
1	77.97740572	18.38539536	35	77.98834319	18.38778300
2	77.97755658	18.38395694	36	77.98855868	18.38779614
3	77.97758412	18.38320360	37	77.98888415	18.38785097
4	77.97711154	18.38262438	38	77.98921908	18.38775580
5	77.97796598	18.38182544	39	77.98999587	18.38738161
6	77.97851291	18.38113990	40	77.99133102	18.38679440
7	77.97852142	18.38058210	41	78.01149217	18.38818765
8	77.97850639	18.37974281	42	78.01355226	18.38916070
9	77.97817839	18.37912258	43	78.01376743	18.38932762
10	77.97677306	18.38734629	44	78.01426843	18.38966860
11	77.97679301	18.38742754	45	78.01456419	18.39002660
12	77.97701354	18.38742505	46	78.01490684	18.39064094
13	77.97751798	18.38735696	47	78.00778389	18.38603581
14	77.97835485	18.38734833	48	78.00984951	18.38724429
15	77.97892904	18.38723844	49	77.97631691	18.37617503
16	77.97944268	18.38716383	50	77.97641779	18.37581626
17	77.97966287	18.38723491	51	77.97676787	18.37506083
18	77.98013514	18.38742254	52	77.97674388	18.37430370
19	77.98046894	18.38765708	53	77.97657034	18.37372901
20	77.98104833	18.38778789	54	77.97635883	18.37312314
21	77.98146864	18.38796521	55	77.97617560	18.37257732
22	77.98188795	18.38806808	56	77.97609435	18.37220100
23	77.98216156	18.38803803	57	77.97612371	18.37171596
24	77.98341594	18.38792399	58	77.97612551	18.37125953
25	77.98396714	18.38797090	59	77.97615859	18.37083336
26	77.98438271	18.38798960	60	77.97538207	18.36584401
27	77.98471834	18.38805765	61	77.97615285	18.37048282
28	77.98568289	18.38816260	62	77.97603585	18.36959672
29	77.98599286	18.38819563	63	77.97588027	18.36894950
30	77.98657669	18.38821280	64	77.97575491	18.36826524
31	77.98704099	18.38821463	65	77.97564664	18.36756141
32	77.98721380	18.38817325	66	77.97555663	18.36681797
33	77.98758346	18.38800984	67	77.97547276	18.36634509
34	77.98800919	18.38790061			

- Legend**
- GPS STATION
 - ▬ PIPELINE IN FOREST
 - ▬ PUMPING MAIN
 - ▬ GRAVITY MAIN

Geographic Coordinate System and WGS-84 Datum

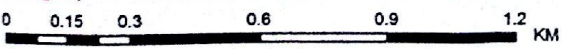

Superintending Engineer
TDWSP (Circle) Nirmal

Chief Engineer
LTDWSP, Hyderabad