


Alternative Toposheet:-

Proposed Motorable Link Road Fagla Banoi

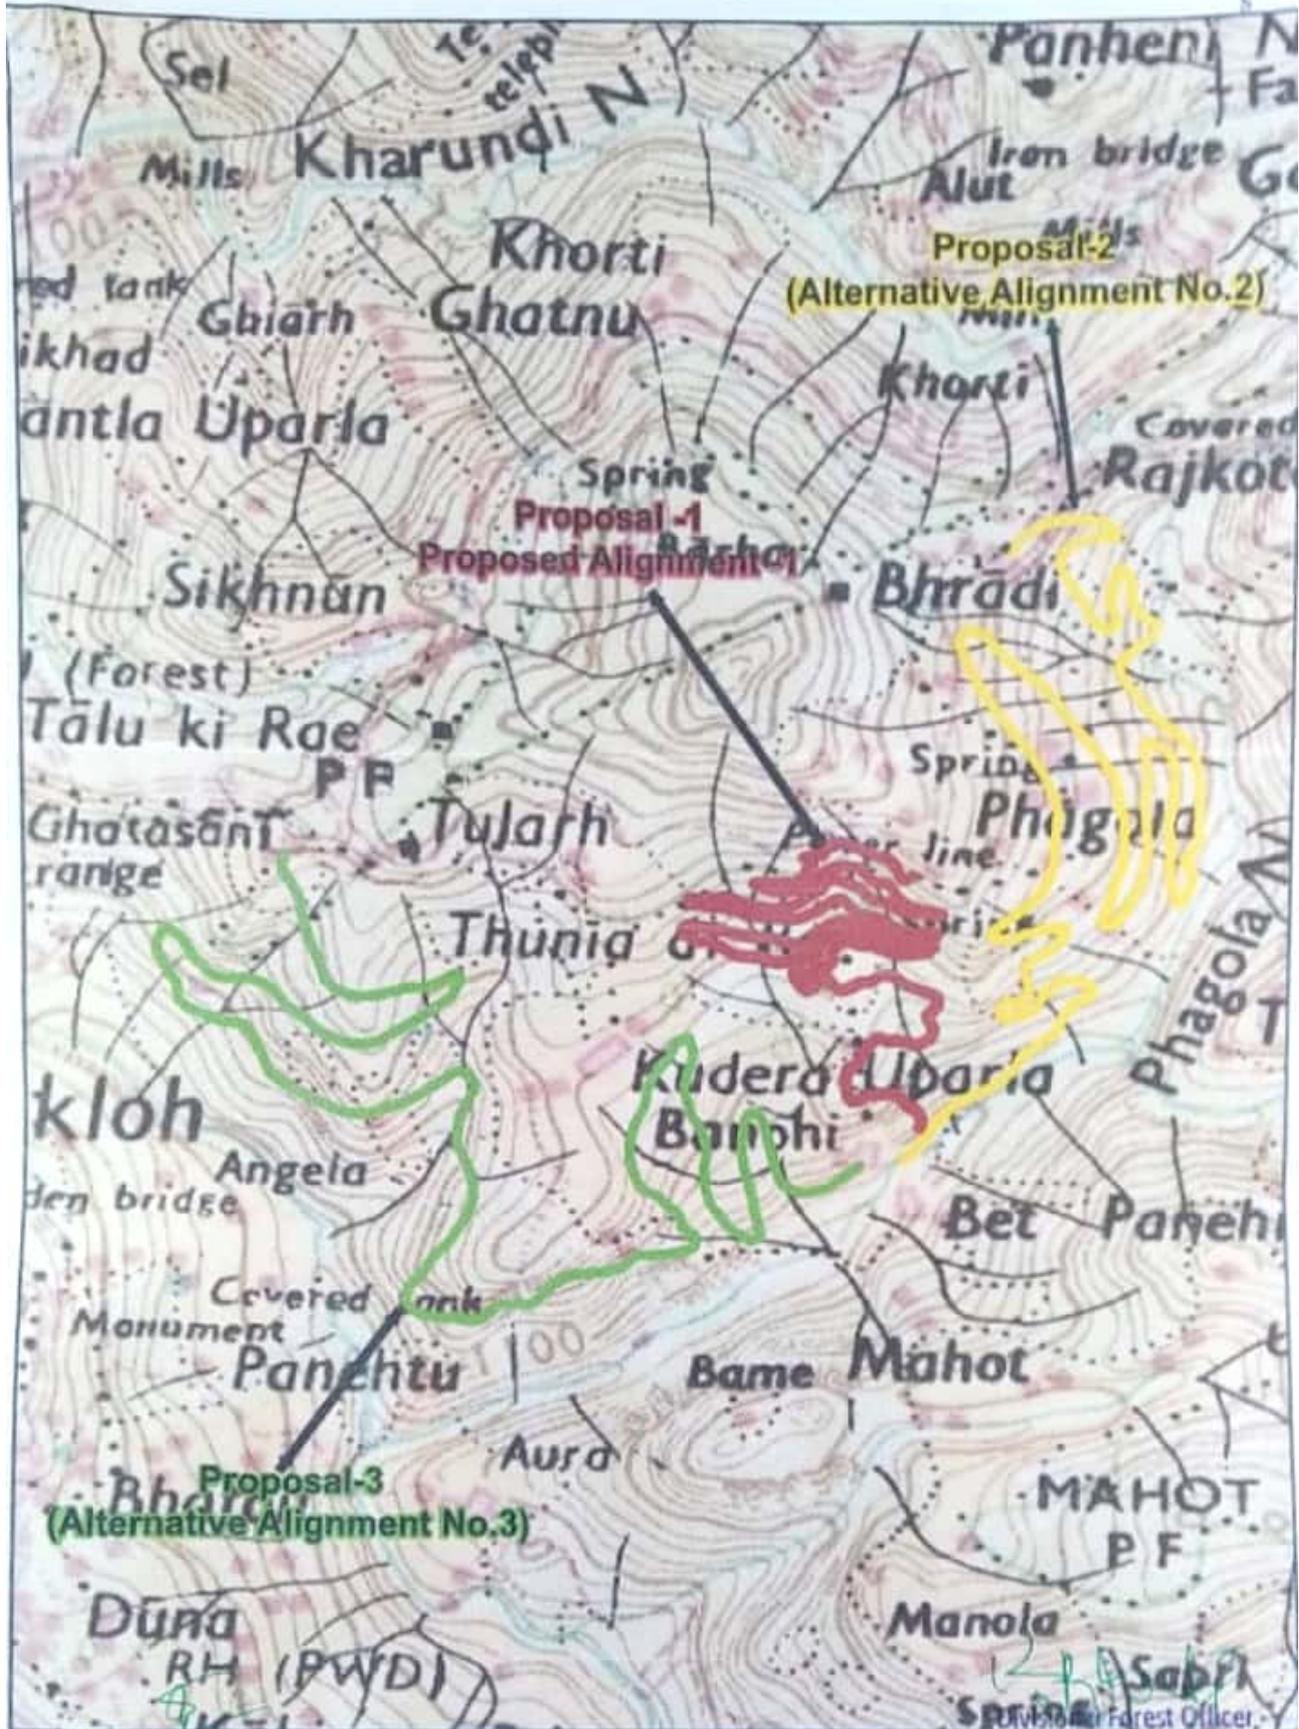

Index

Scale: 1:50,000

Toposheet NO: Dalhousie 43P15

Assistant Engineer
Dalhousie Sub Division
I.P.P.W.D. Dalhousie

Proposal-2
Alternative Alignment No.2

Proposal-1
(Proposed Alignment No.1)

Proposal-3
Alternative Alignment No.3

Executive Engineer
Dalhousie Division
I.P.P.W.D. Dalhousie