


**TOPOSHEET MAP FOR CONSTRUCTION OF ROAD FROM SUMWAL TO SARAIL CHOA
UNDER PACKAGE NO. JK14-402, STAGE-1st, PHASE-X, LENGTH=3.225KM PMGSY BLOCK MAJALTA,
DISTRICT UDHAMPUR**

TOPOSHEET NO. 43 P/2

SCALE:-1:50000

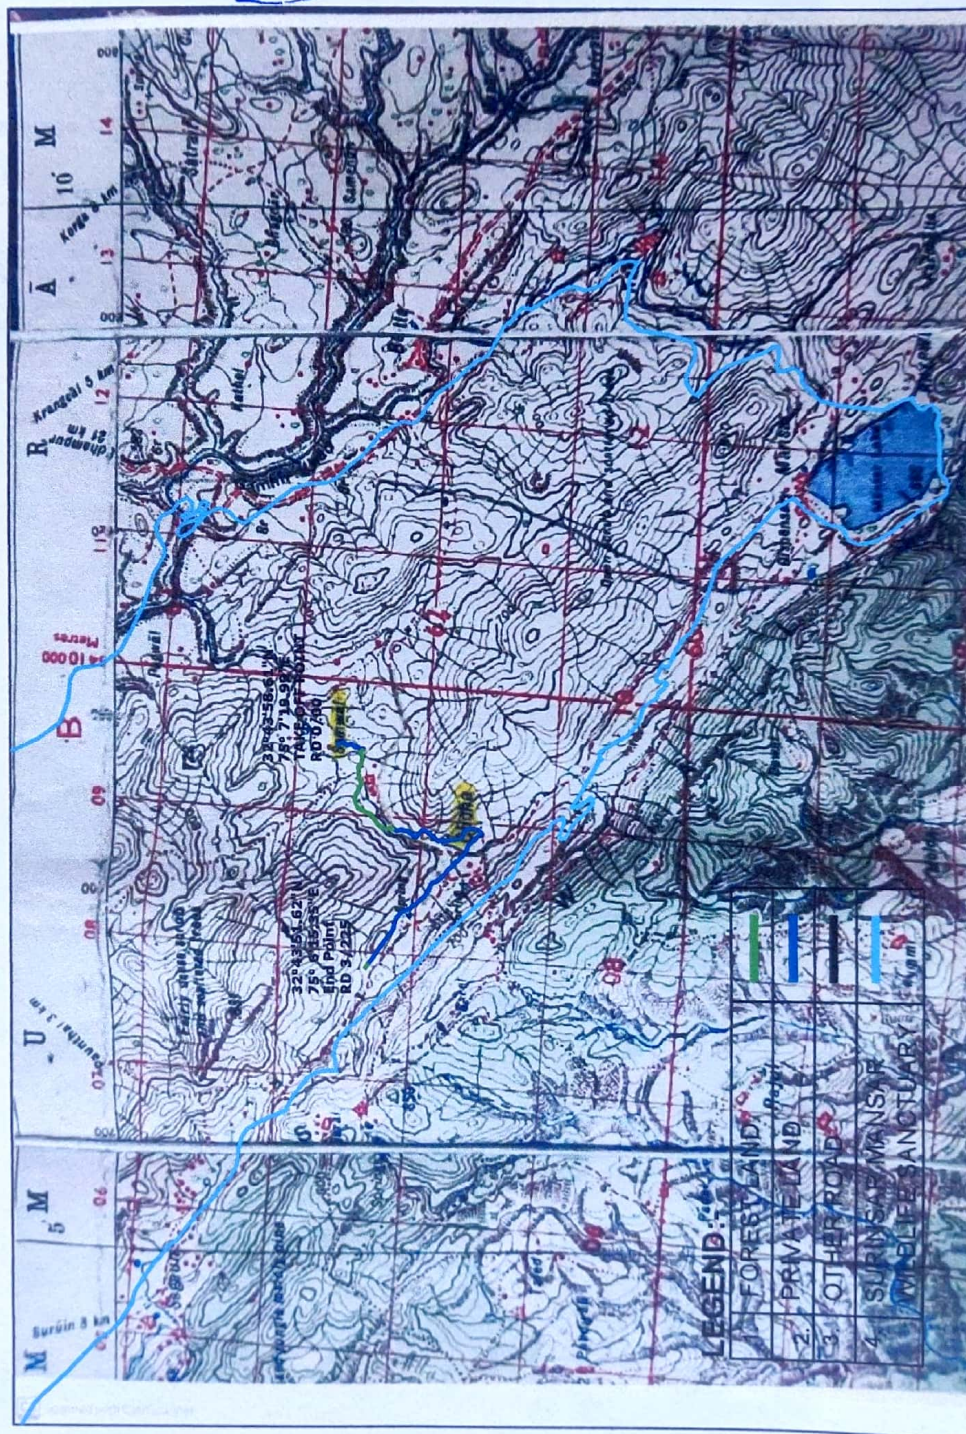

[Signature]
Executive Engineer
P.M.G.S.Y. Division
Rannagar

e/s

[Signature]
Wildlife Warden
Kathua

[Signature]
Assistant Executive Engineer
PMGSY Sub Div. Majalta