


TOPO MAP SHOWING THE PROPOSED FOREST LAND DIVERSION FOR INFRASTRUCTURE CORRIDOR BETWEEN M/s.JSW STEEL LTD & M/s.NEOTREX STEEL PVT. LTD. OVER AN EXTENT OF 7.417 Ha. (18.327 ACRES) INSTEAD PREVIOUS APPLIED AREA 8.4641 HA IN SY.NO.74 & 76 OF YARABANAHALLI VILLAGE IN PROPOSED SECTION 4 KFA- 1963 AREA OF SANDUR TALUK, BALLARI DISTRICT.

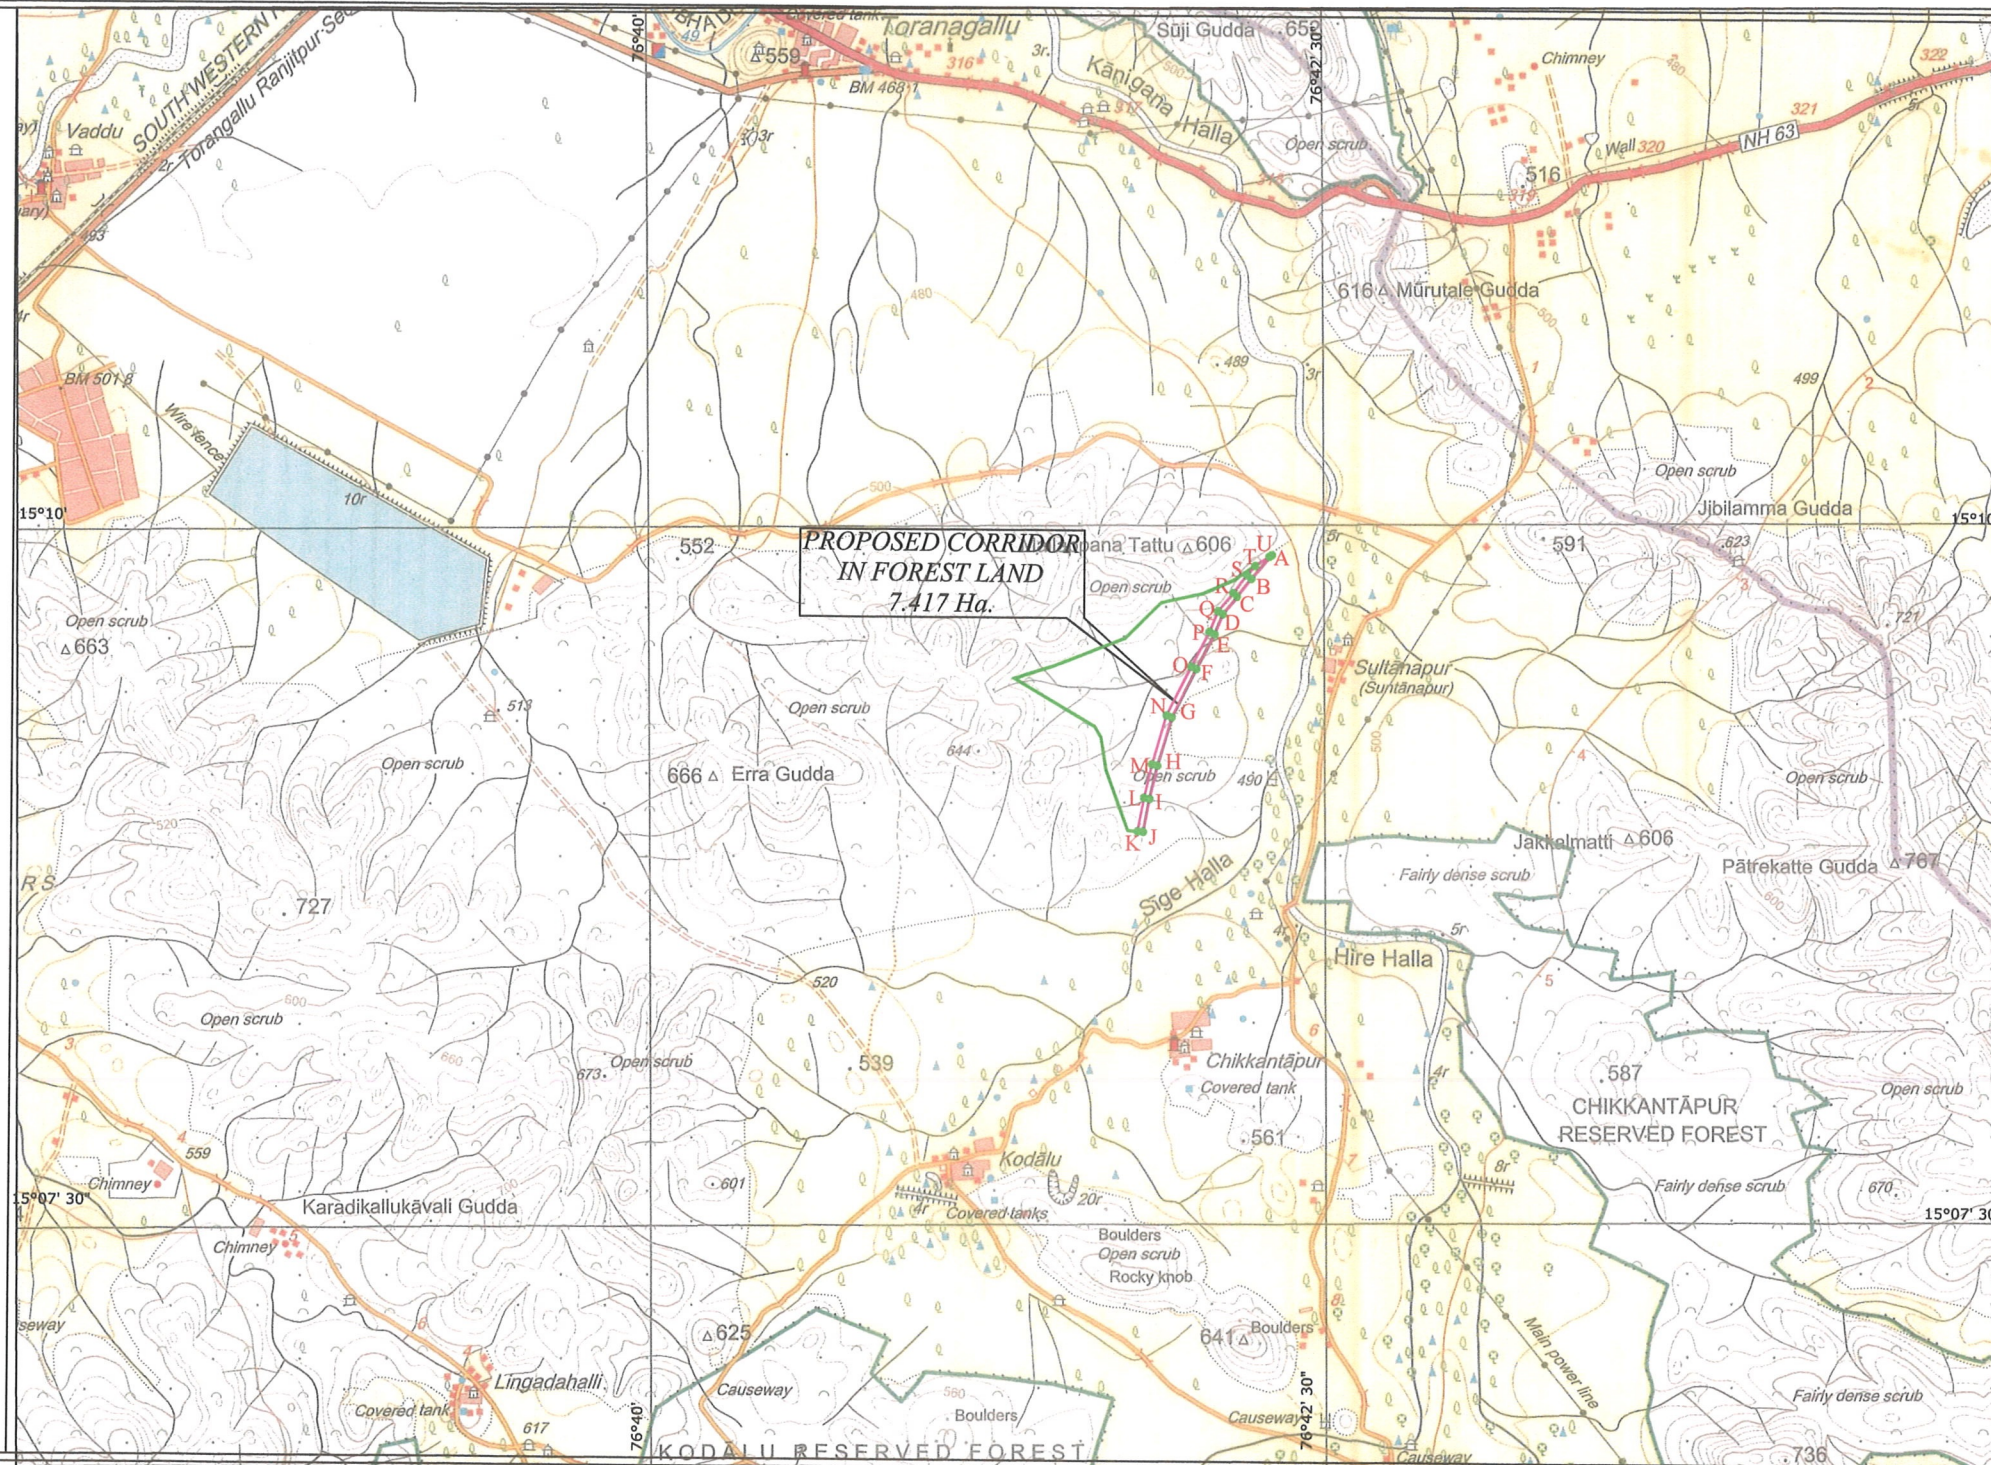

Scale :- 1:50000

LEGEND	
	PROPOSED CORRIDOR IN FOREST - 7.417Ha.
	FOREST LAND BOUNDARY

DGPS CO-ORDINATES OF MAIN CORRIDOR POINTS				
Corridor	Latitude	Longitude	Northing	Easting
A	15°09'53.48660"	76°42'18.43809"	1677273.338	683195.615
B	15°09'48.37579"	76°42'13.92503"	1677115.205	683062.115
C	15°09'44.56071"	76°42'10.72178"	1676997.202	682967.404
D	15°09'40.79942"	76°42'07.44986"	1676880.837	682870.629
E	15°09'36.46780"	76°42'05.62756"	1676747.279	682817.264
F	15°09'28.93263"	76°42'01.57082"	1676514.74	682697.959
G	15°09'18.51402"	76°41'56.11493"	1676193.254	682537.57
H	15°09'08.13223"	76°41'52.91137"	1675873.422	682444.407
I	15°09'00.96448"	76°41'51.16538"	1675652.713	682393.99
J	15°08'53.87772"	76°41'49.75756"	1675434.572	682353.648
K	15°08'53.97287"	76°41'48.51426"	1675437.209	682316.508
L	15°09'01.21722"	76°41'49.95337"	1675660.201	682357.747
M	15°09'08.44389"	76°41'51.71372"	1675882.724	682408.579
N	15°09'18.96329"	76°41'54.95974"	1676206.795	682502.977
O	15°09'29.48440"	76°42'00.46930"	1676531.444	682664.944
P	15°09'36.97548"	76°42'04.50230"	1676762.622	682783.551
Q	15°09'41.43094"	76°42'06.37666"	1676899.998	682838.441
R	15°09'45.32960"	76°42'09.76810"	1677020.613	682938.751
S	15°09'49.14811"	76°42'12.97423"	1677138.722	683033.547
T	15°09'51.17763"	76°42'14.76636"	1677201.517	683086.56
U	15°09'53.14099"	76°42'17.88885"	1677262.588	683179.302

PROPOSED CORRIDOR EXTENT DETAILS			
VILLAGE	SY.NO	TOTAL EXTENT	LAND STATUS
		HA	AC
YARABANAHALLI	74	4.519	11.166
YARABANAHALLI	76	2.898	7.161
Total Area		7.417	18.327
LENGTH OF THE CORRIDOR-2004.60m			
AVERAGE WIDTH OF THE CORRIDOR-37m			
AREA OF THE CORRIDOR- 2004.59 X 37 =74169.83M ² *1 Ha =2.471 Ac			
7.417 HA x2.471=18.327 AC			

[Signature]
Project Proponent
For JSW Steel Ltd.