


Project Proposal of IOCL on SH-74 Rd by Vinita kumari in Vashiali Dist.

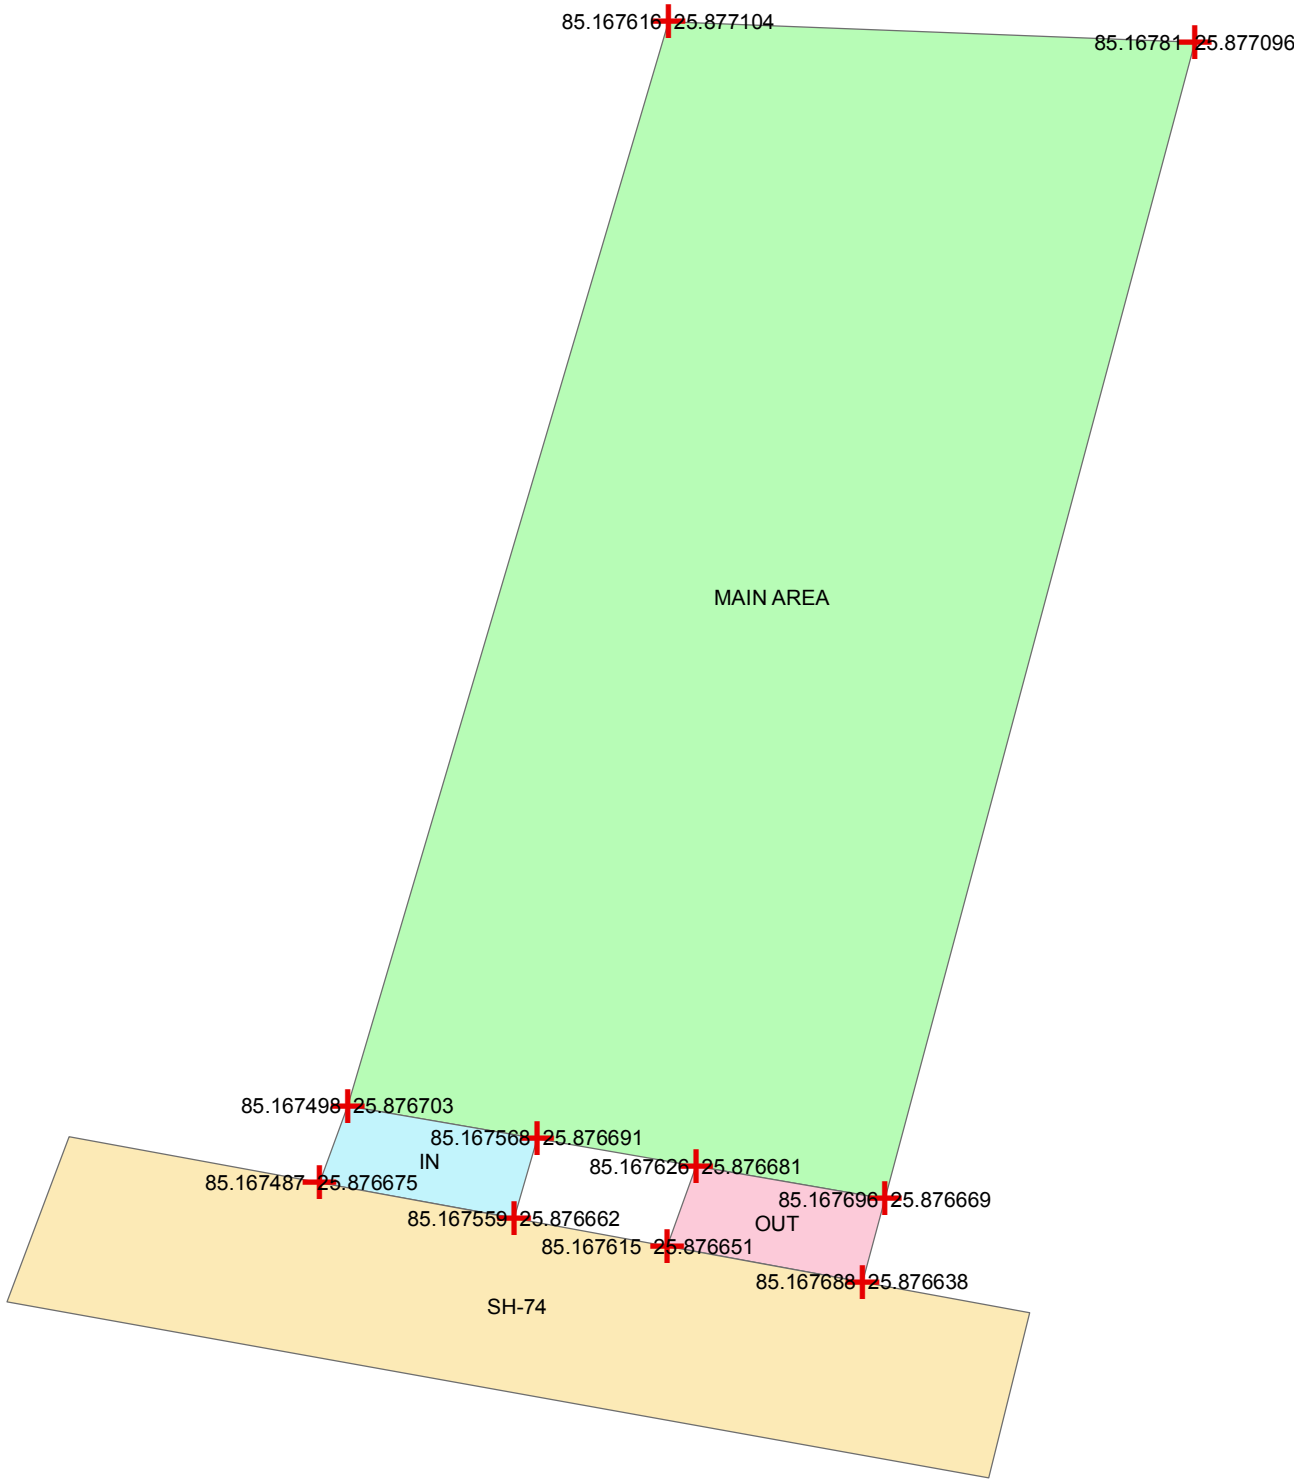

Index



GPS Location




IN



OUT



SH-74

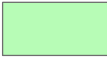

MAIN AREA

25

Meters

12.5

0

1:310