

Detailed of Degraded scheme Compensatory Afforestation to be carried out in lieu of 4.00 Ha. of Forest land to Executive Engineer, R&B Division, Palanpur Proposal For Diversion 1.6321 Ha. Protected forest Land of Banaskantha Social Forestry Division For The Purpose of Road.

Topo Sheet No.G43S12

Village:Navavas


Taluka:Danta

Dist.:Banaskantha

Survey no.:183/pt.

Ha:4.00

Range:Danta-West

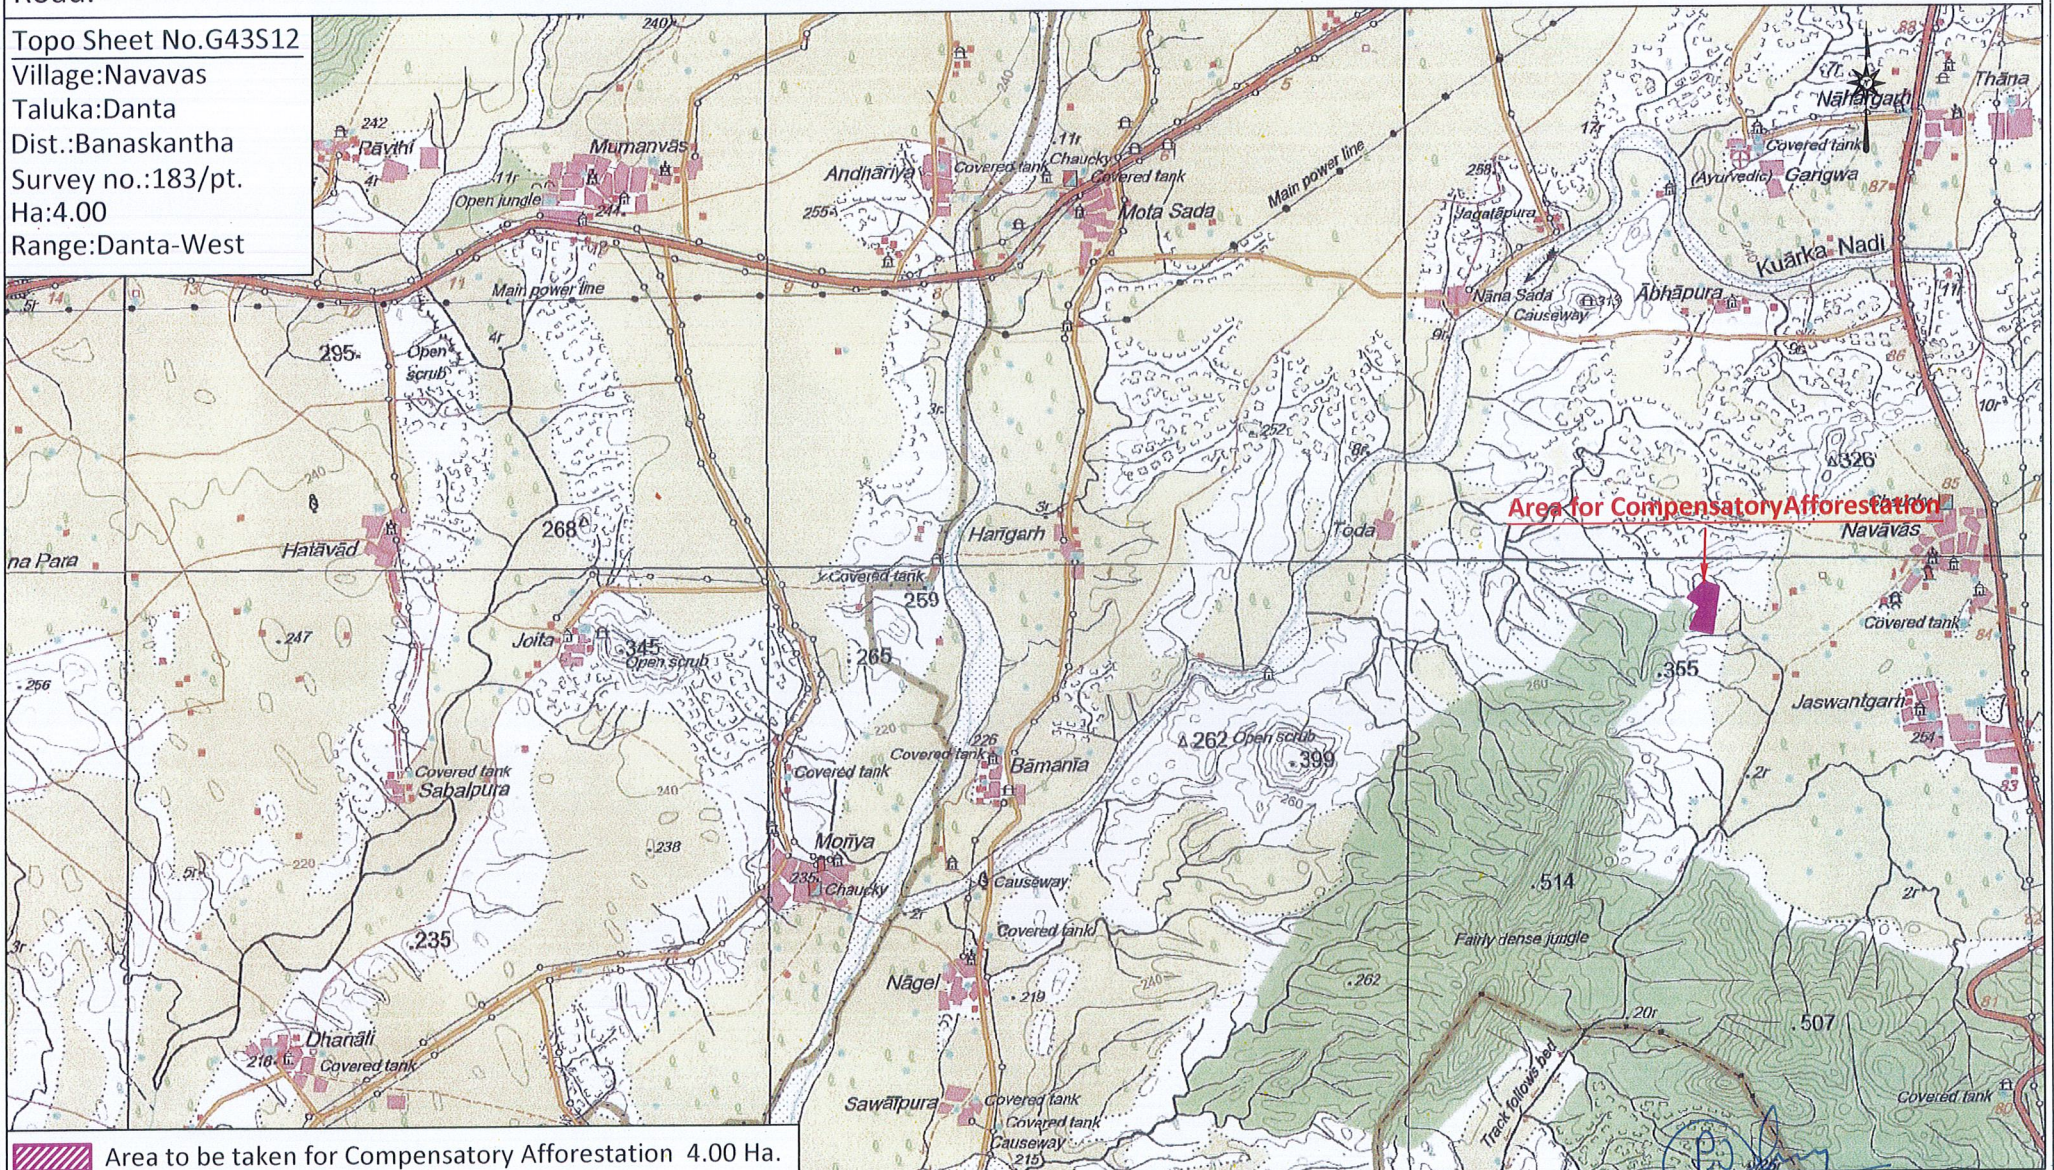

(P. J. Chaudhari)

Deputy Conservator of Forest
Banaskantha - Palanpur