


# GEO REFERENCE MAP FOR UPGRADATION OF EXISTING 66KV LINE TO 110KV FROM MITHRUMALA TO PALODE

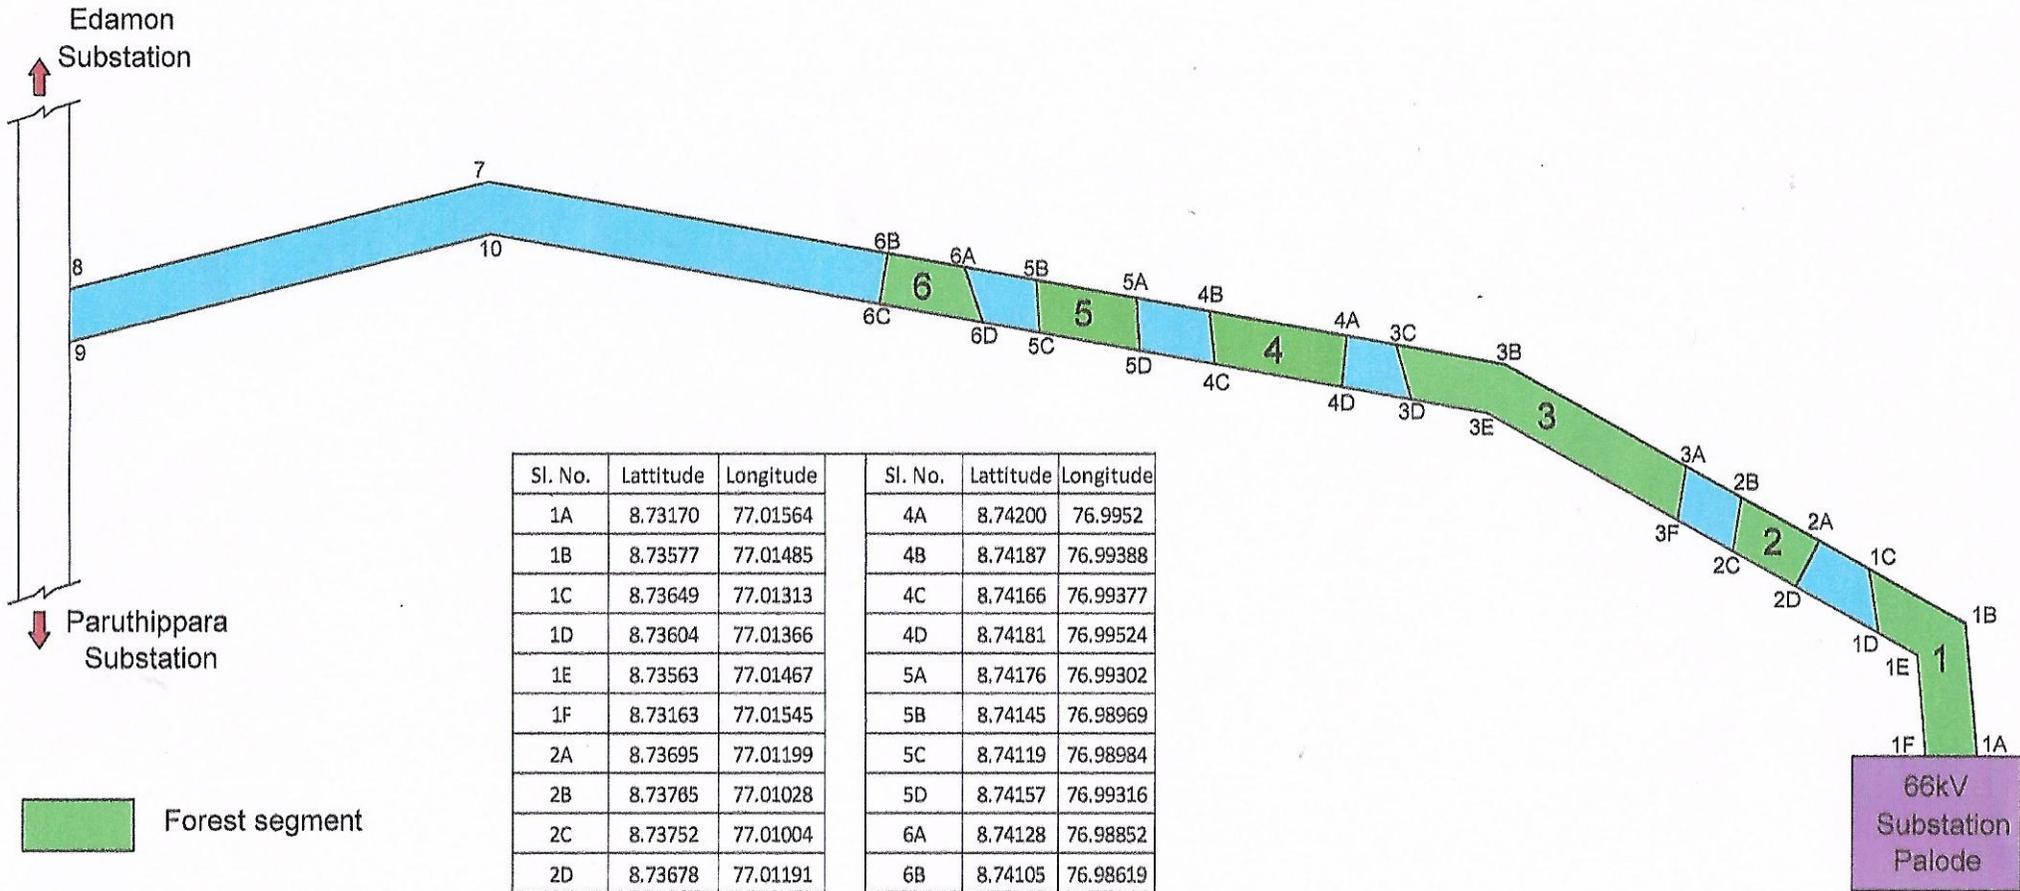

Forest segment  
 Non forest segment

Sl. No.	Lattitude	Longitude	Sl. No.	Lattitude	Longitude
1A	8.73170	77.01564	4A	8.74200	76.9952
1B	8.73577	77.01485	4B	8.74187	76.99388
1C	8.73649	77.01313	4C	8.74166	76.99377
1D	8.73604	77.01366	4D	8.74181	76.99524
1E	8.73563	77.01467	5A	8.74176	76.99302
1F	8.73163	77.01545	5B	8.74145	76.98969
2A	8.73695	77.01199	5C	8.74119	76.98984
2B	8.73765	77.01028	5D	8.74157	76.99316
2C	8.73752	77.01004	6A	8.74128	76.98852
2D	8.73678	77.01191	6B	8.74105	76.98619
3A	8.73793	77.00974	6C	8.74086	76.98621
3B	8.74245	76.99884	6D	8.74115	76.98913
3C	8.74216	76.99646	7	8.73890	76.96476
3D	8.74198	76.99662	8	8.73097	76.9504
3E	8.74224	76.99883	9	8.73077	76.95039
3F	8.73779	77.00959	10	8.73871	76.96481

  
**Assistant Engineer**  
 Kerala State Electricity Board Limited  
 TC Section, Nedumangad

  
**ASSISTANT EXECUTIVE ENGINEER**  
 TRANSMISSION SUB DIVISION  
 KSEBL, NEDUMANGAD