



DGPS MAPS OF FOREST AREA DEMANDED FOR DIVERSION

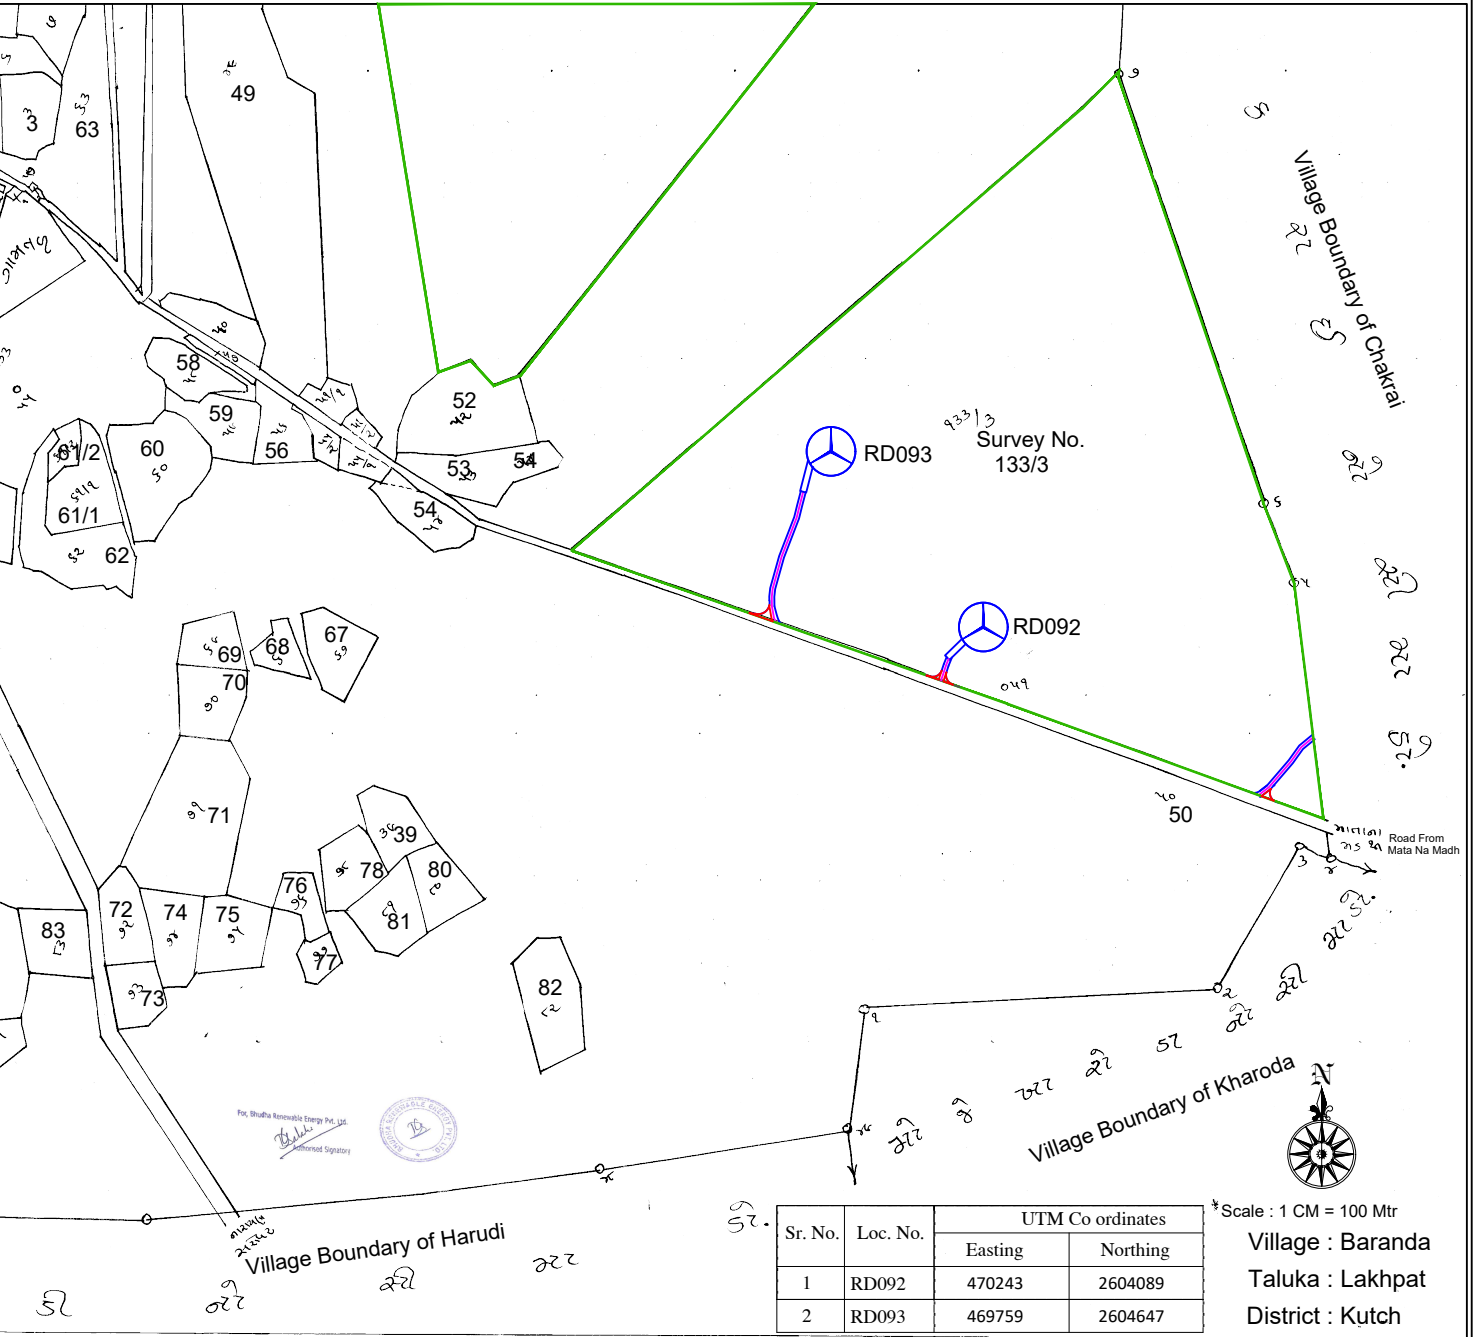

SUMMARY			LEGEND		DRAWING TITLE :- FOREST APPLICATION DRAWING		
Sr. NO	DESCRIPTION	DIMENSIONS IN Mtr.	Sr. NO.	SYMBOL	DESCRIPTION	Name Of Applicant : BHUDHA Renewable Energy Pvt. Ltd.	
1	M/C LOCATED AREA FOR 4.5 MW WTG	155 MTR DIA	1		TURBINE PLATFORM AND STRIP		
2	BOOM ASSEMBLY	80 x 20	2		16.00 MT. WIDE PROPOSED ROAD WITH EL. LINE		
3	ELECTRIC LINE WITH ROAD	16 Mtr. Width	3		EXISTING ROAD		
4	ONLY ELECTRIC LINE	15 Mtr. Width	4		ELECTRICAL LINE (15 MTR WIDE)		
			5		FOREST BOUNDARY	Drawing No:- Checklist 32/12 Date :- 09/12/2021 Prepared by:- SANDIP KUMAR Checked by:- HASHIMUKH BALODIYA Signed by:- DEVENDRA SINH Approved by:- MANOJ MISHRA	

DGPS MAPS OF FOREST AREA DEMANDED FOR DIVERSION

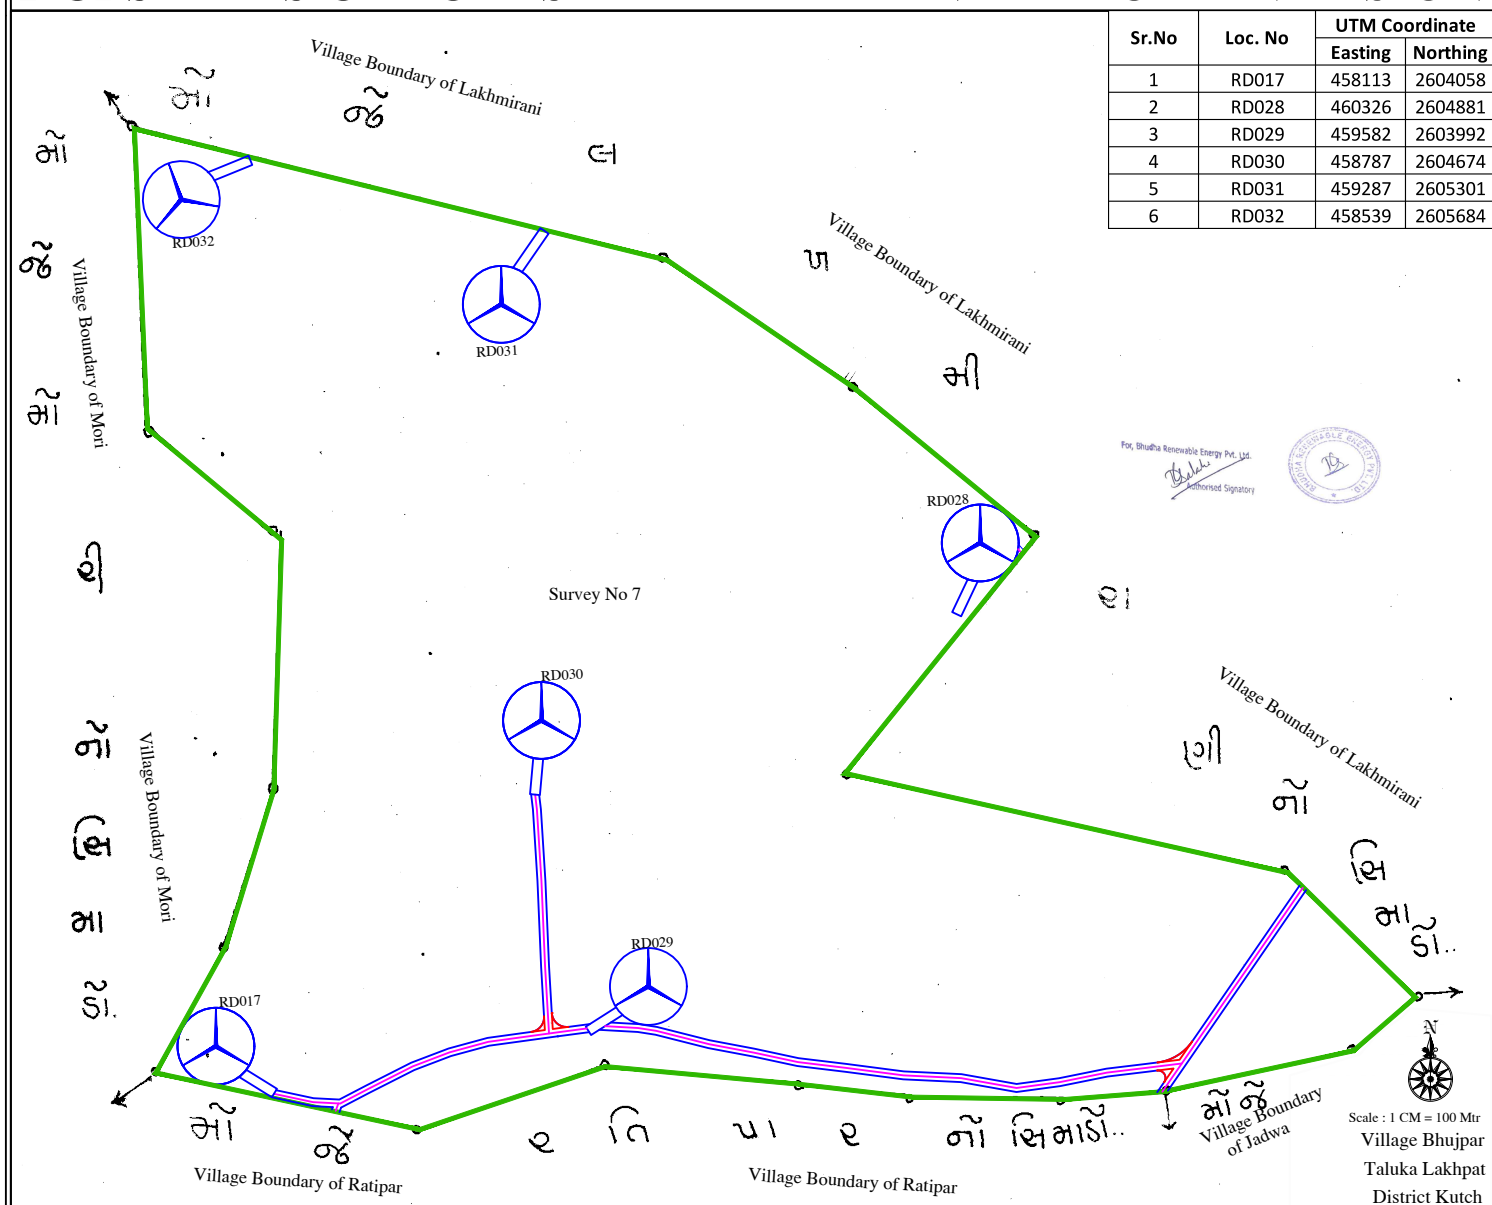


Sr.No	Loc. No	UTM Coordinate	
		Easting	Northing
1	RD017	458113	2604058
2	RD028	460326	2604881
3	RD029	459582	2603992
4	RD030	458787	2604674
5	RD031	459287	2605301
6	RD032	458539	2605684

SUMMARY			LEGEND		DRAWING TITLE :- FOREST APPLICATION DRAWING	
SR. NO	DESCRIPTION	DIMENSIONS IN Mtr.	SR.NO.	SYMBOL	DESCRIPTION	
1	M/C LOCATED AREA FOR 4.50 MW WTG	155 MTR DIA	1		TURBINE PLATFORM AND STRIP	Name Of Applicant :
2	BOOM ASSEMBLY	80 x 20	2		16.00 MT. WIDE PROPOSED ROAD WITH EL. LINE	Drwg.Name:- Bhujpar
3	ROAD WITH EL.LINE	16 Mtr. Width	3		EXISTING ROAD	Drawing No.:- Checklist 32/14
4	ONLY ELECTRIC LINE	15 Mtr. Width	4		ELECTRICAL LINE (15 MTR WIDE)	Date :- 09/12/2021
			5		FOREST BOUNDARY	Prepared by:- SANDIP KUMAR
						Checked by:- HASHMUKH BALODIYA
						Signed by:- DEVENDRA SINH
						Approved by:- MANOJ MISHRA

BHUDHA
Renewable Energy Pvt. Ltd.


DGPS MAPS OF FOREST AREA DEMANDED FOR DIVERSION

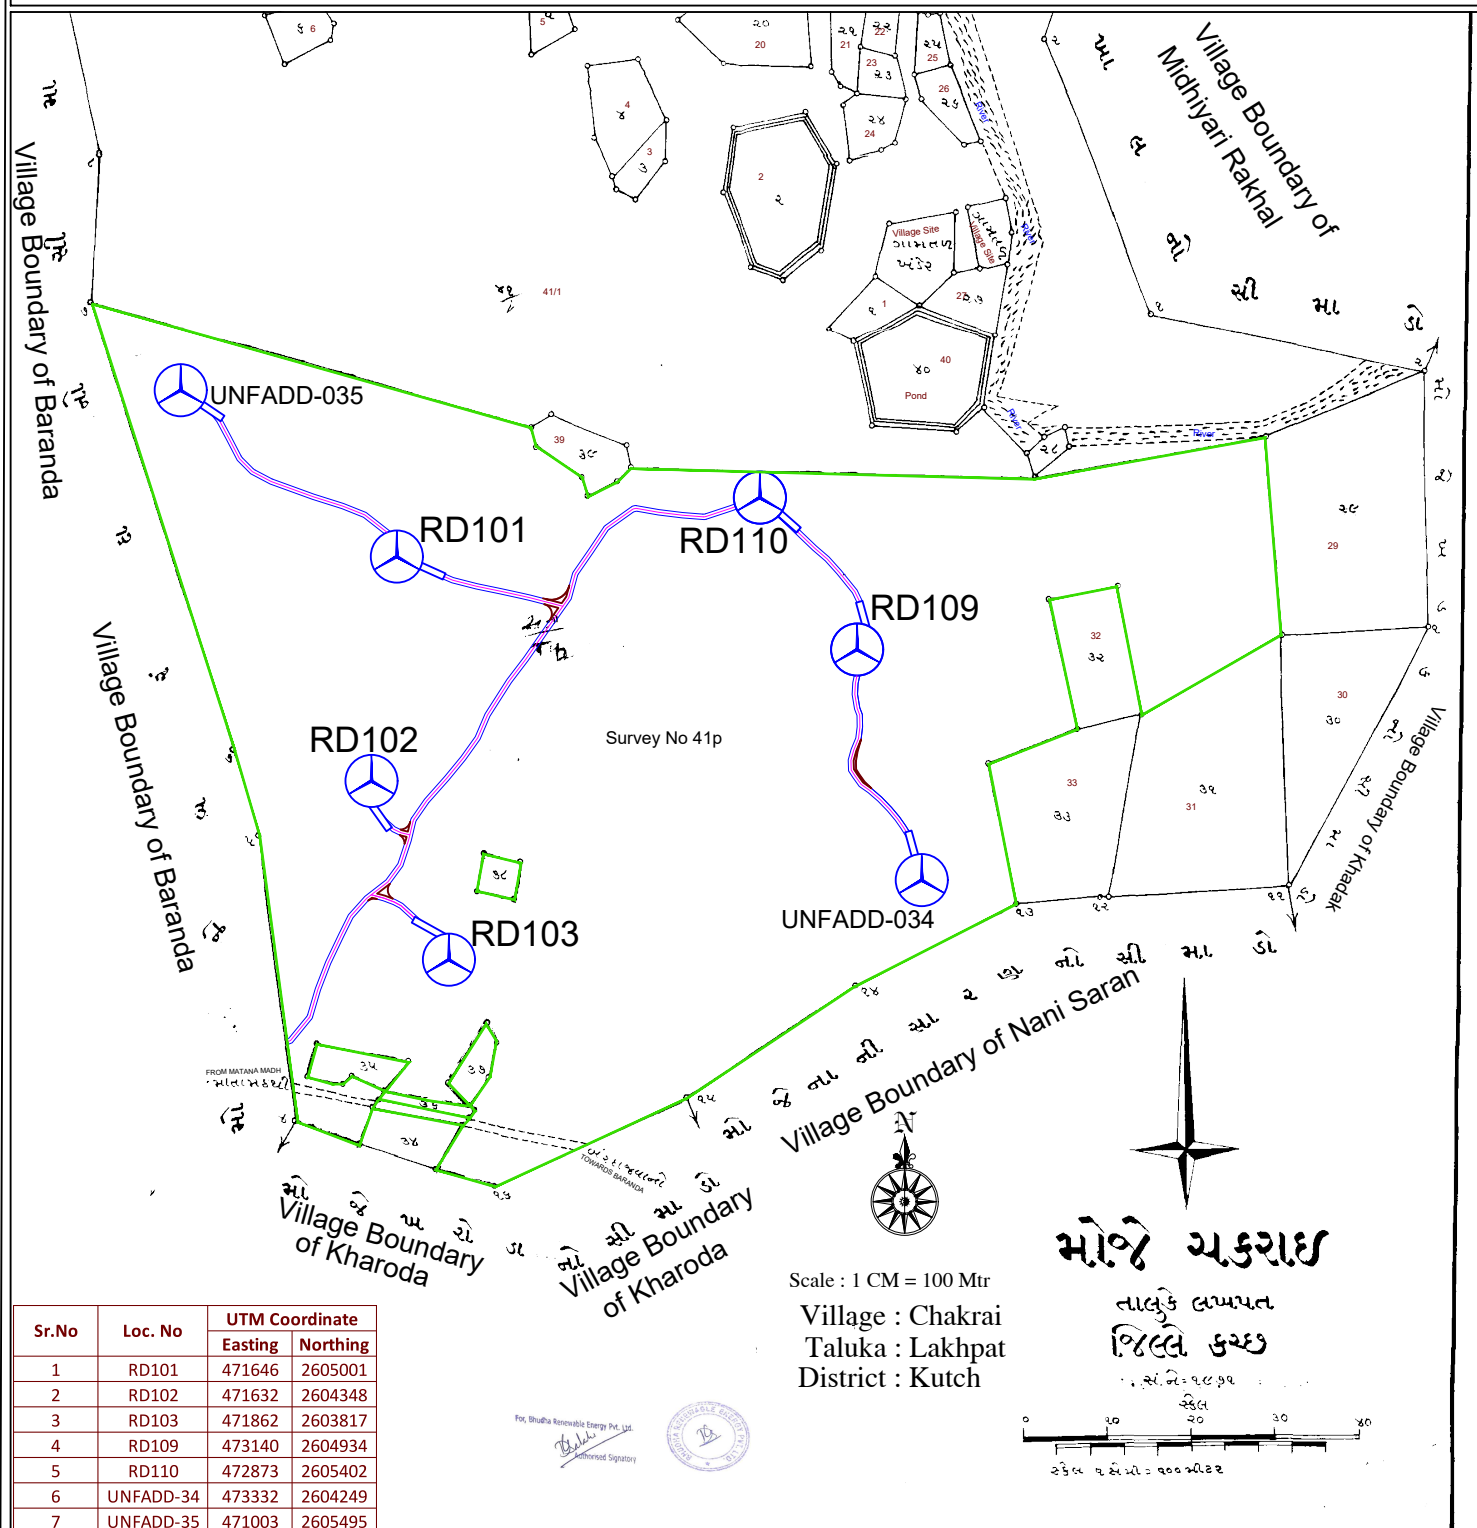

Sr.No	Loc. No	UTM Coordinate	
		Easting	Northing
1	RD101	471646	2605001
2	RD102	471632	2604348
3	RD103	471862	2603817
4	RD109	473140	2604934
5	RD110	472873	2605402
6	UNFADD-34	473332	2604249
7	UNFADD-35	471003	2605495


SUMMARY			LEGEND		DRAWING TITLE :- FOREST APPLICATION DRAWING	
SR. NO	DESCRIPTION	DIMENSIONS IN Mtr.	SR.NO.	SYMBOL	DESCRIPTION	Name Of Applicant :
1	M/C LOCATED AREA FOR 4.50 MW WTG	155 MTR DIA	1		TURBINE PLATFORM AND STRIP	Drwg.Name:- Chakrai
2	BOOM ASSEMBLY	80 x 20	2		16.00 MT. WIDE PROPOSED ROAD WITH EL. LINE	Drawing No:- Checklist 32/11
3	ROAD WITH EL.LINE	16 Mtr. Width	3		EXISTING ROAD	Date :- 09/12/2021
4	ONLY ELECTRIC LINE	15 Mtr. Width	4		ELECTRICIAL LINE (15 MTR WIDE)	Prepared by:- SANDIP KUMAR
			5		FOREST BOUNDARY	Checked by:- HASHMUKH BALODIYA
						Signed by:- DEVENDRA SINH
						Approved by:- MANOJ MISHRA

DGPS MAPS OF FOREST AREA DEMANDED FOR DIVERSION

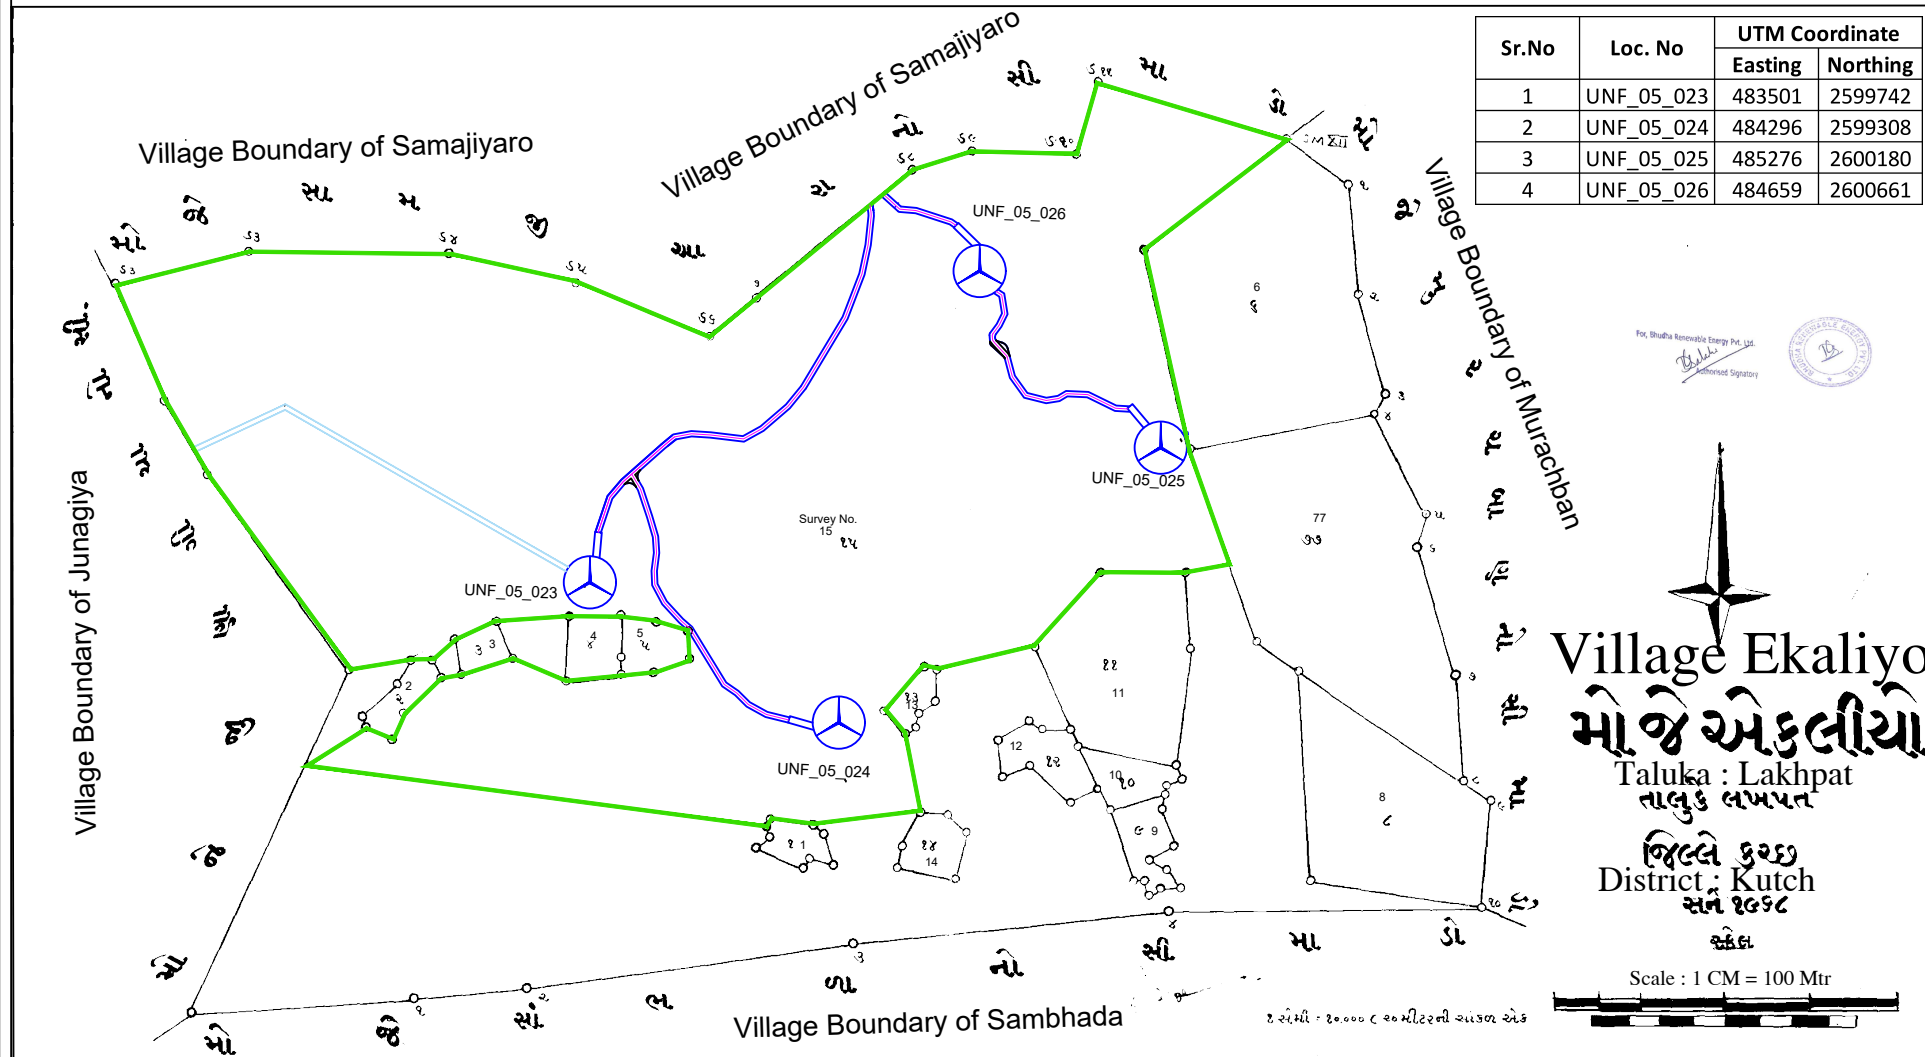


SUMMARY			LEGEND			DRAWING TITLE :- FOREST APPLICATION DRAWING			
SR. NO	DESCRIPTION	DIMENSIONS IN Mtr.	SR.NO.	SYMBOL	DESCRIPTION	Name Of Applicant : BHUDHA Renewable Energy Pvt. Ltd.	Drwg.Name:- Ekaliyo		
1	M/C LOCATED AREA FOR 4.50 MW WTG	155 MTR DIA	1		TURBINE PLATFORM AND STRIP		Drawing No.:- Checklist 32/8	Date :- 09/12/2021	
2	BOOM ASSEMBLY	80 x 20	2		16.00 MT. WIDE PROPOSED ROAD WITH EL. LINE		Prepared by:- SANDIP KUMAR Checked by:- HASHMUKH BALODIYA Signed by:- DEVENDRA SINH Approved by:- MANOJ MISHRA		
3	ROAD WITH EL.LINE	16 Mtr. Width	3		EXISTING ROAD				
4			4		ELECTRICAL LINE (15 MTR WIDE)				
4	ONLY ELECTRIC LINE	15 Mtr. Width	5		FOREST BOUNDARY				


DGPS MAPS OF FOREST AREA DEMANDED FOR DIVERSION

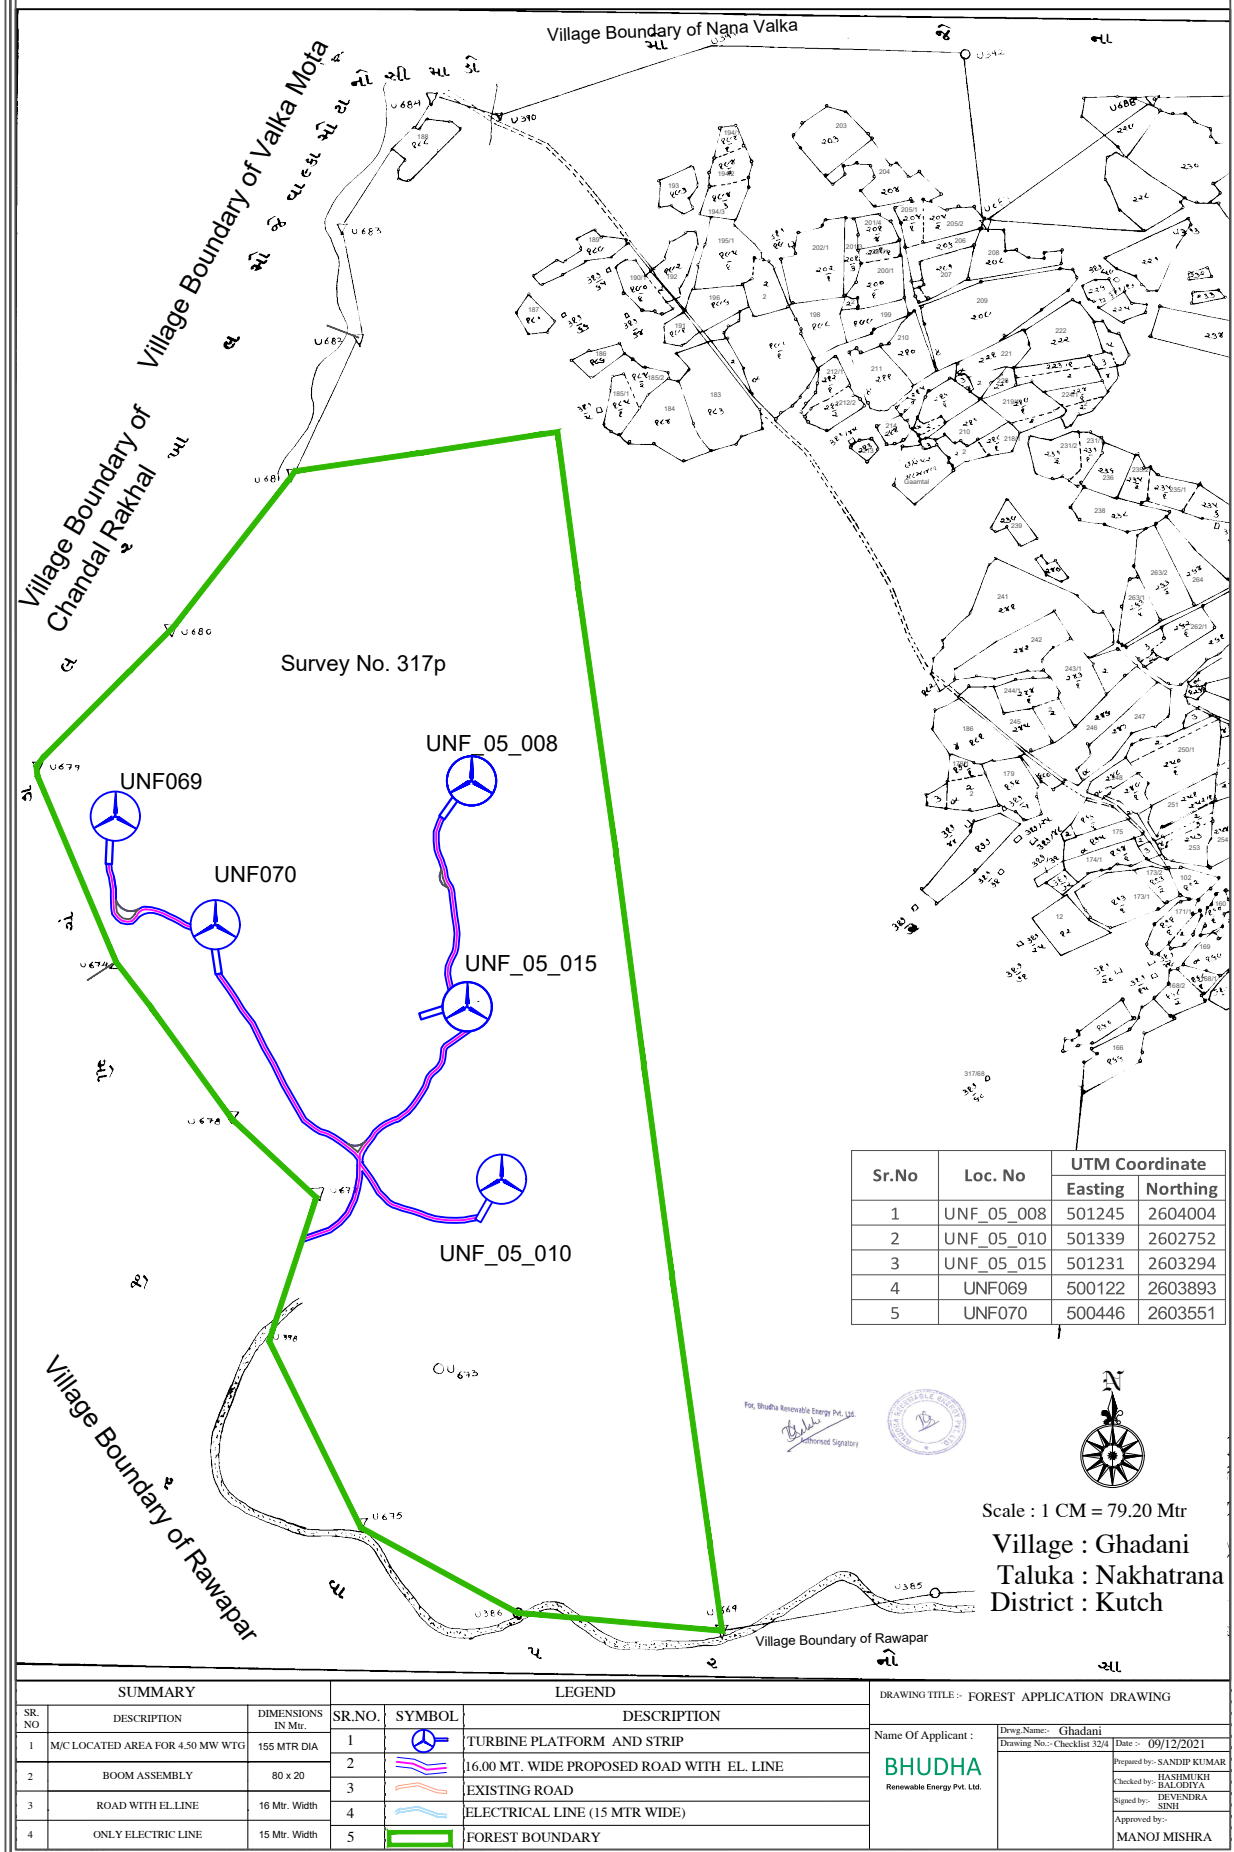

DGPS MAPS OF FOREST AREA DEMANDED FOR DIVERSION

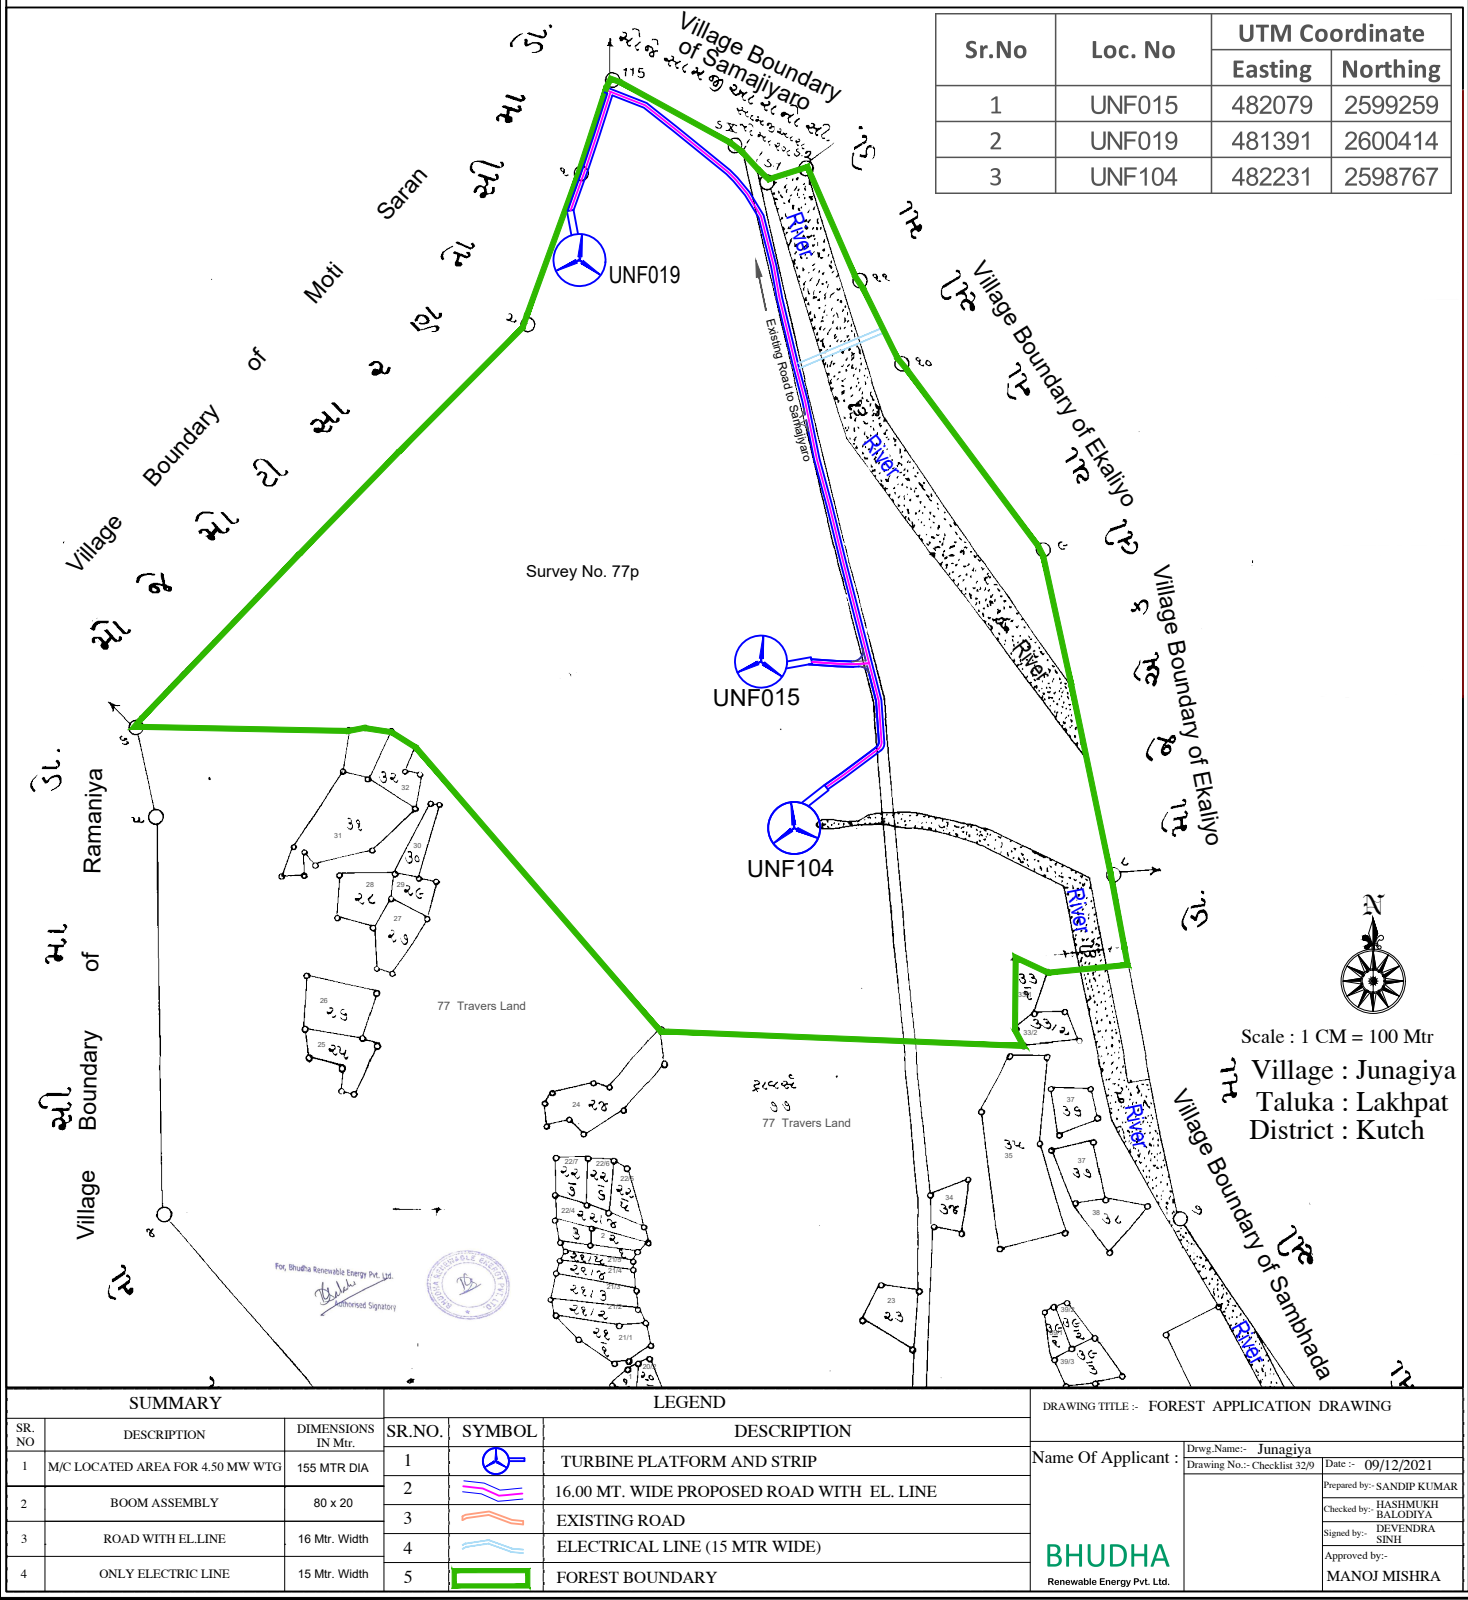


DGPS MAPS OF FOREST AREA DEMANDED FOR DIVERSION

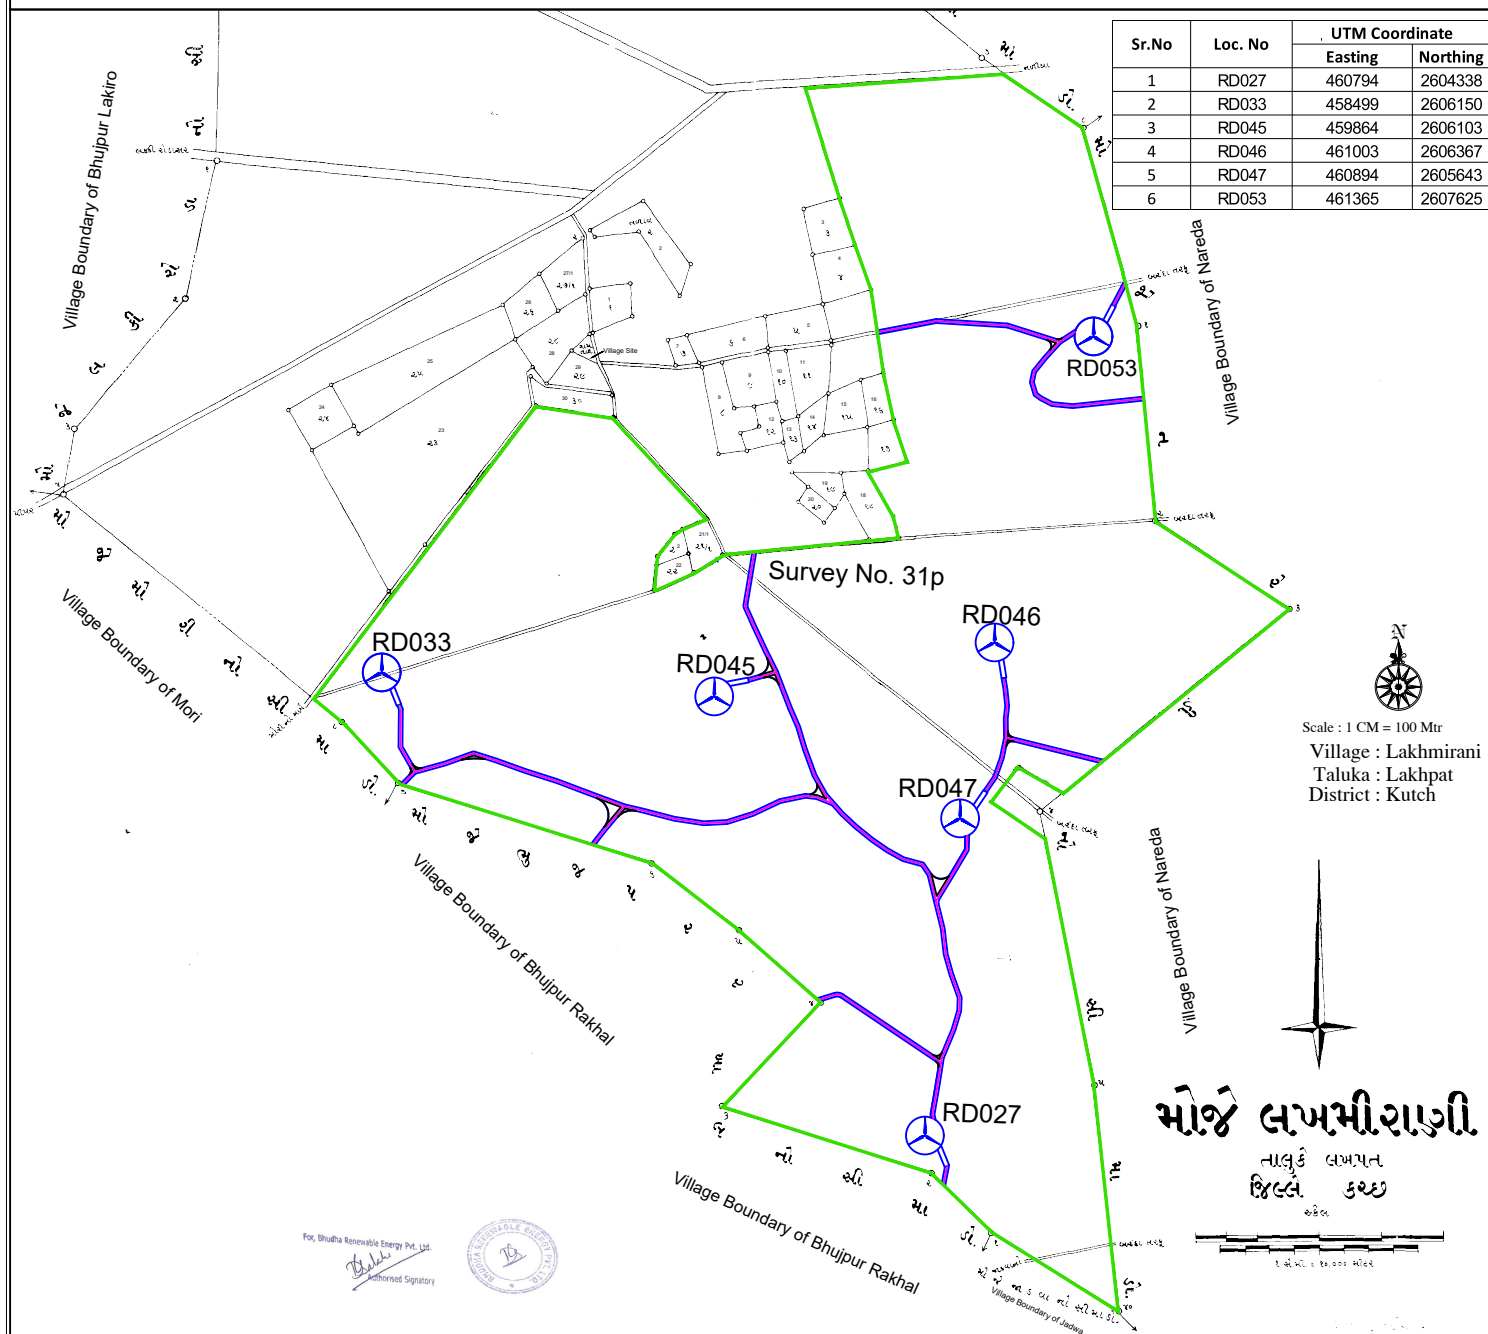

SUMMARY			LEGEND			DRAWING TITLE :- FOREST APPLICATION DRAWING	
SR. NO	DESCRIPTION	DIMENSIONS IN Mtr.	SR.NO.	SYMBOL	DESCRIPTION	Name Of Applicant : BHUDHA Renewable Energy Pvt. Ltd.	Dwg. Name:- Lakhmirani Drawing No.- Checklist 32/13 Date :- 09/12/2021 Prepared by:- SANDIP KUMAR Checked by:- HASHMUKH BALODIYA Signed by:- DEVENDRA SINHA Approved by:- MANOJ MISHRA
1	M/C LOCATED AREA FOR 4.50 MW WTG	155 MTR DIA	1		TURBINE PLATFORM AND STRIP		
2	BOOM ASSEMBLY	80 x 20	2		16.00 MT. WIDE PROPOSED ROAD WITH EL. LINE		
3	ROAD WITH EL.LINE	16 Mtr. Width	3		EXISTING ROAD		
4	ONLY ELECTRIC LINE	15 Mtr. Width	4		ELECTRICAL LINE (15 MTR WIDE)		
			5		FOREST BOUNDARY		

DGPS MAPS OF FOREST AREA DEMANDED FOR DIVERSION

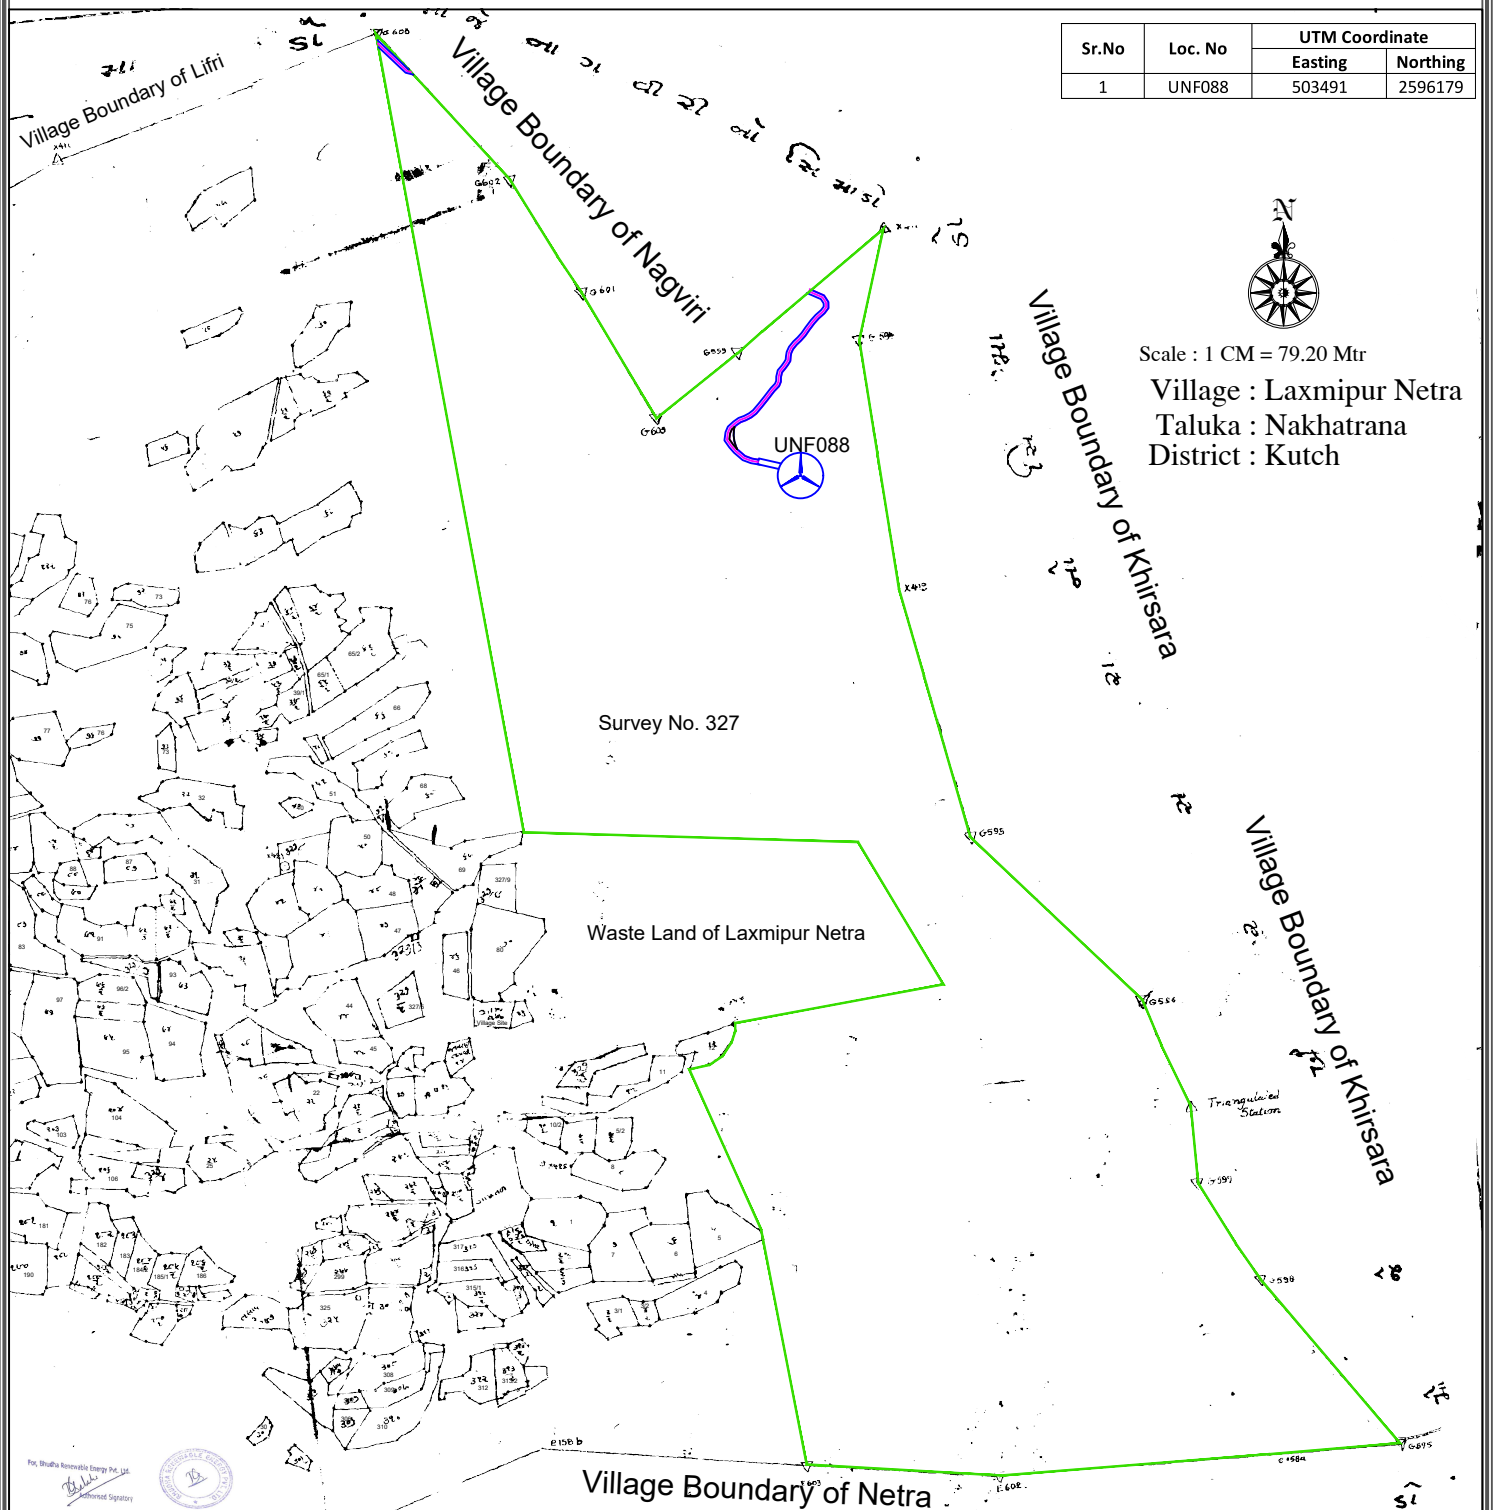

SUMMARY

SR. NO	DESCRIPTION	DIMENSIONS IN Mtr.
1	M/C LOCATED AREA FOR 4.50 MW WTG	155 MTR DIA
2	BOOM ASSEMBLY	80 x 20
3	ROAD WITH EL.LINE	16 Mtr. Width
4	ONLY ELECTRIC LINE	15 Mtr. Width

LEGEND

SR.NO.	SYMBOL	DESCRIPTION
1		TURBINE PLATFORM AND STRIP
2		16.00 MT. WIDE PROPOSED ROAD WITH EL. LINE
3		EXISTING ROAD
4		ELECTRICAL LINE (15 MTR WIDE)
5		FOREST BOUNDARY

DRAWING TITLE :- FOREST APPLICATION DRAWING

Name Of Applicant :

BHUDHA
Renewable Energy Pvt. Ltd.

Dwg.Name:- Laxmipur No.2

Drawing No:- Checklist 32/1

Date :- 09/12/2021

Prepared by:- SANDIP KUMAR


Checked by:- HASHMUKH BALODIYA

Signed by:- DEVENDRA SINH

Approved by:-


MANOJ MISHRA

DGPS MAPS OF FOREST AREA DEMANDED FOR DIVERSION

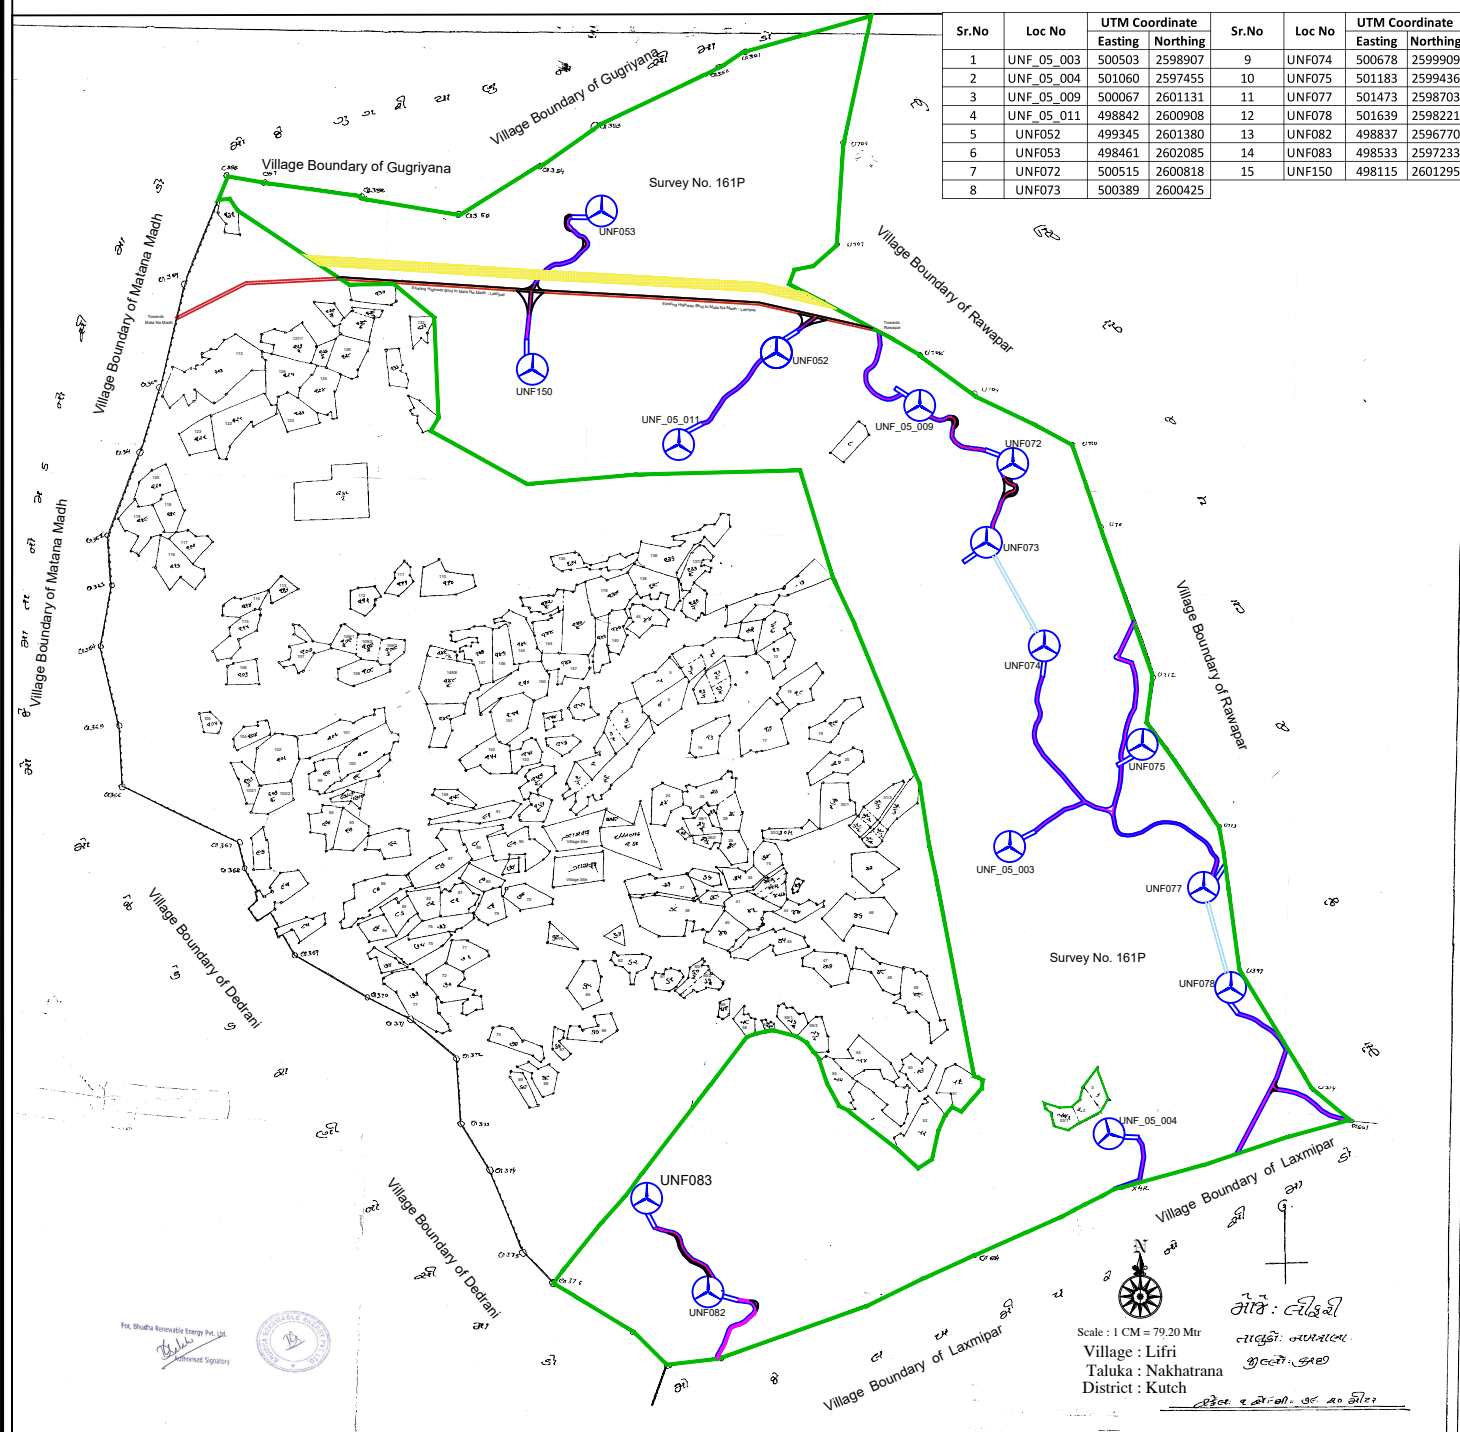

SUMMARY			LEGEND		DRAWING TITLE :- FOREST APPLICATION DRAWING	
SR. NO	DESCRIPTION	DIMENSIONS IN Mtr.	SR.NO.	SYMBOL	DESCRIPTION	
1	M/C LOCATED AREA FOR 4.50 MW WTG	155 MTR DIA	1		TURBINE PLATFORM AND STRIP	Name of Applicant : BHUDHA Renewable Energy Pvt. Ltd.
2	BOOM ASSEMBLY	80 x 20	2		16.00 MT. WIDE PROPOSED ROAD WITH EL. LINE	
3	ROAD WITH EL.LINE	16 Mtr. Width	3		220 KV TRANSMISSION LINE INCLUDING 33 KV ELECTRIC LINE WITH ADJOINING EXISTING ROAD	
4	ONLY ELECTRIC LINE	15 Mtr. Width	4		ELECTRICAL LINE (15 MTR WIDE)	
			5		FOREST BOUNDARY	
						Drwg.Name:- Lifri Drawing No:- Checklist 32/2 Date :- 09/12/2021 Prepared by:- SANDIP KUMAR Checked by:- HASHMUKH BALODIYA Signed by:- DEVENDRA SINH Approved by:- MANOJ MISHRA


DGPS MAPS OF FOREST AREA DEMANDED FOR DIVERSION

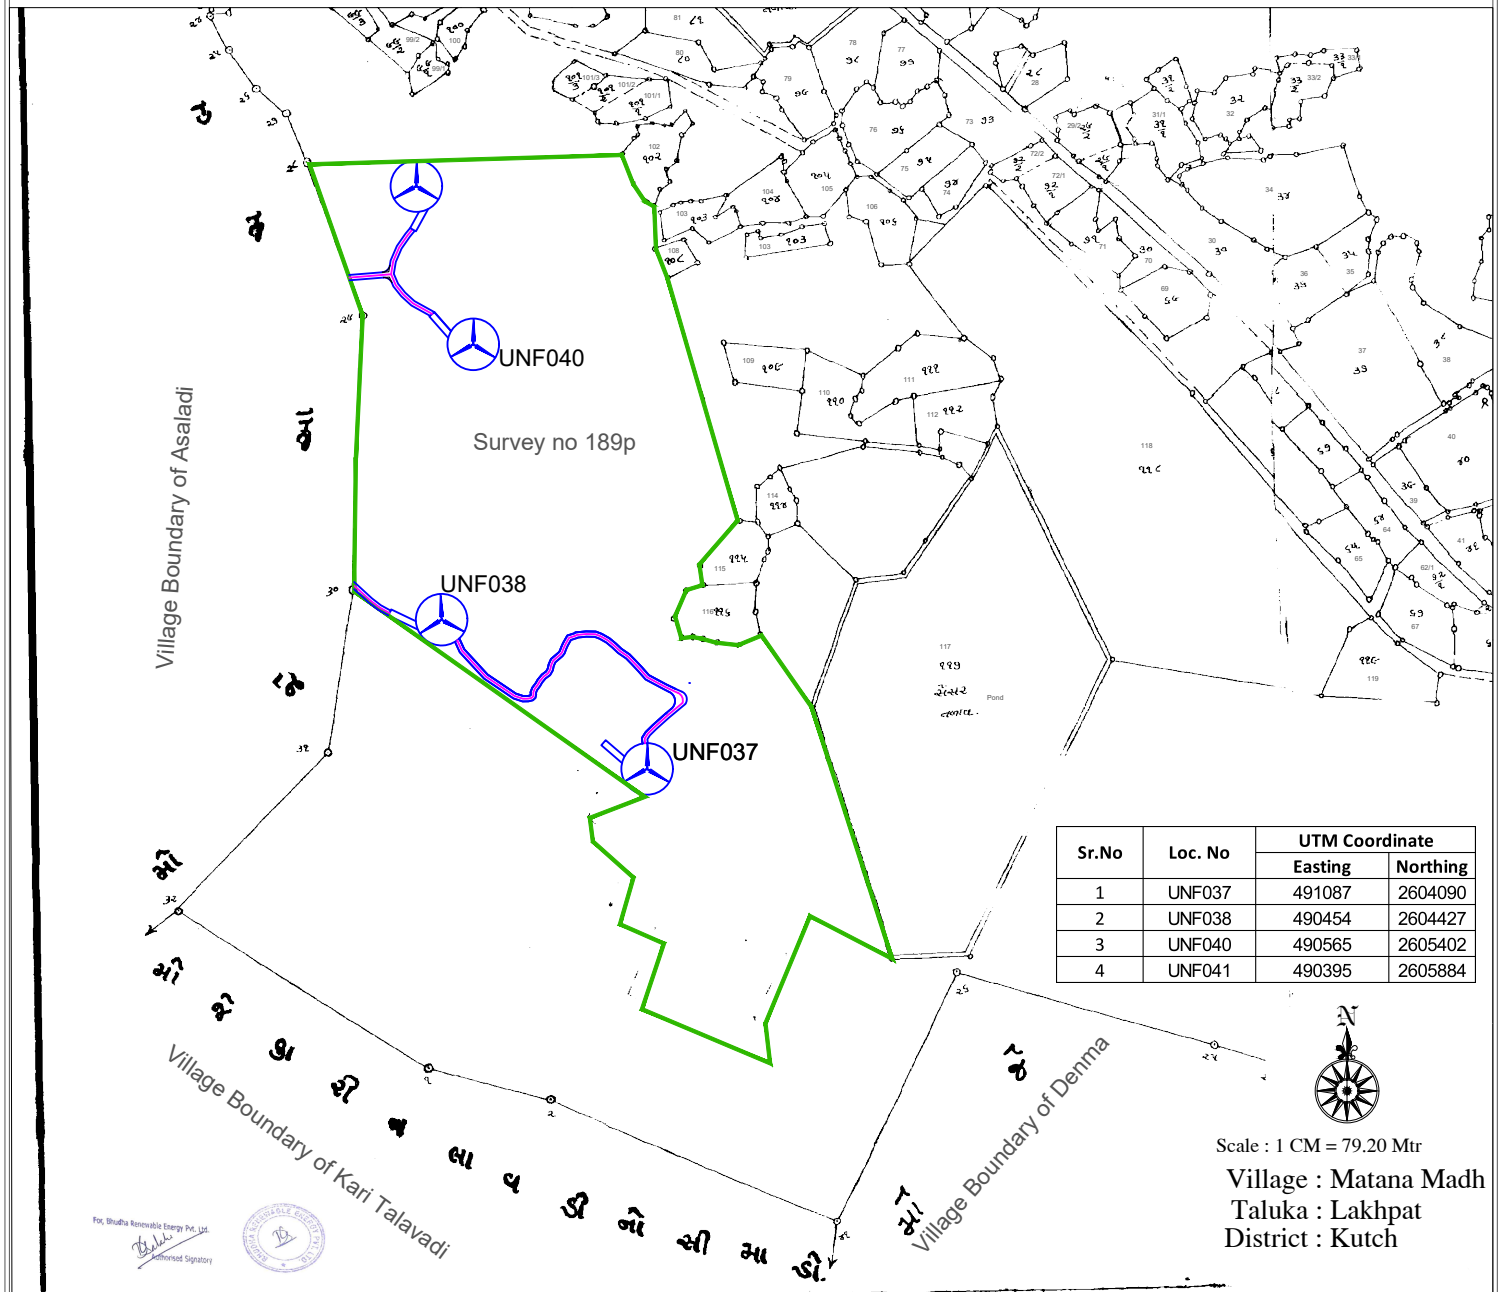

SUMMARY			LEGEND		DRAWING TITLE :- FOREST APPLICATION DRAWING	
SR. NO	DESCRIPTION	DIMENSIONS IN Mtr.	SR.NO.	SYMBOL	DESCRIPTION	
1	M/C LOCATED AREA FOR 4.50MW WTG	155 MTR DIA	1		TURBINE PLATFORM AND STRIP	Name Of Applicant : BHUDHA Renewable Energy Pvt. Ltd.
2	BOOM ASSEMBLY	80 x 20	2		16.00 MT. WIDE PROPOSED ROAD WITH EL. LINE	
3	ROAD WITH EL.LINE	16 Mtr. Width	3		EXISTING ROAD	
4	ONLY ELECTRIC LINE	15 Mtr. Width	4		ELECTRICAL LINE (15 MTR WIDE)	
			5		FOREST BOUNDARY	

Drwg.Name:- Matana Madh	Date :- 09/12/2021
Drawing No.:- Checklist 32/5	Prepared by:- SANDIP KUMAR
	Checked by:- HASHMUKH BALODIYA
	Signed by:- DEVENDRA SINH
	Approved by:- MANOJ MISHRA


DGPS MAPS OF FOREST AREA DEMANDED FOR DIVERSION

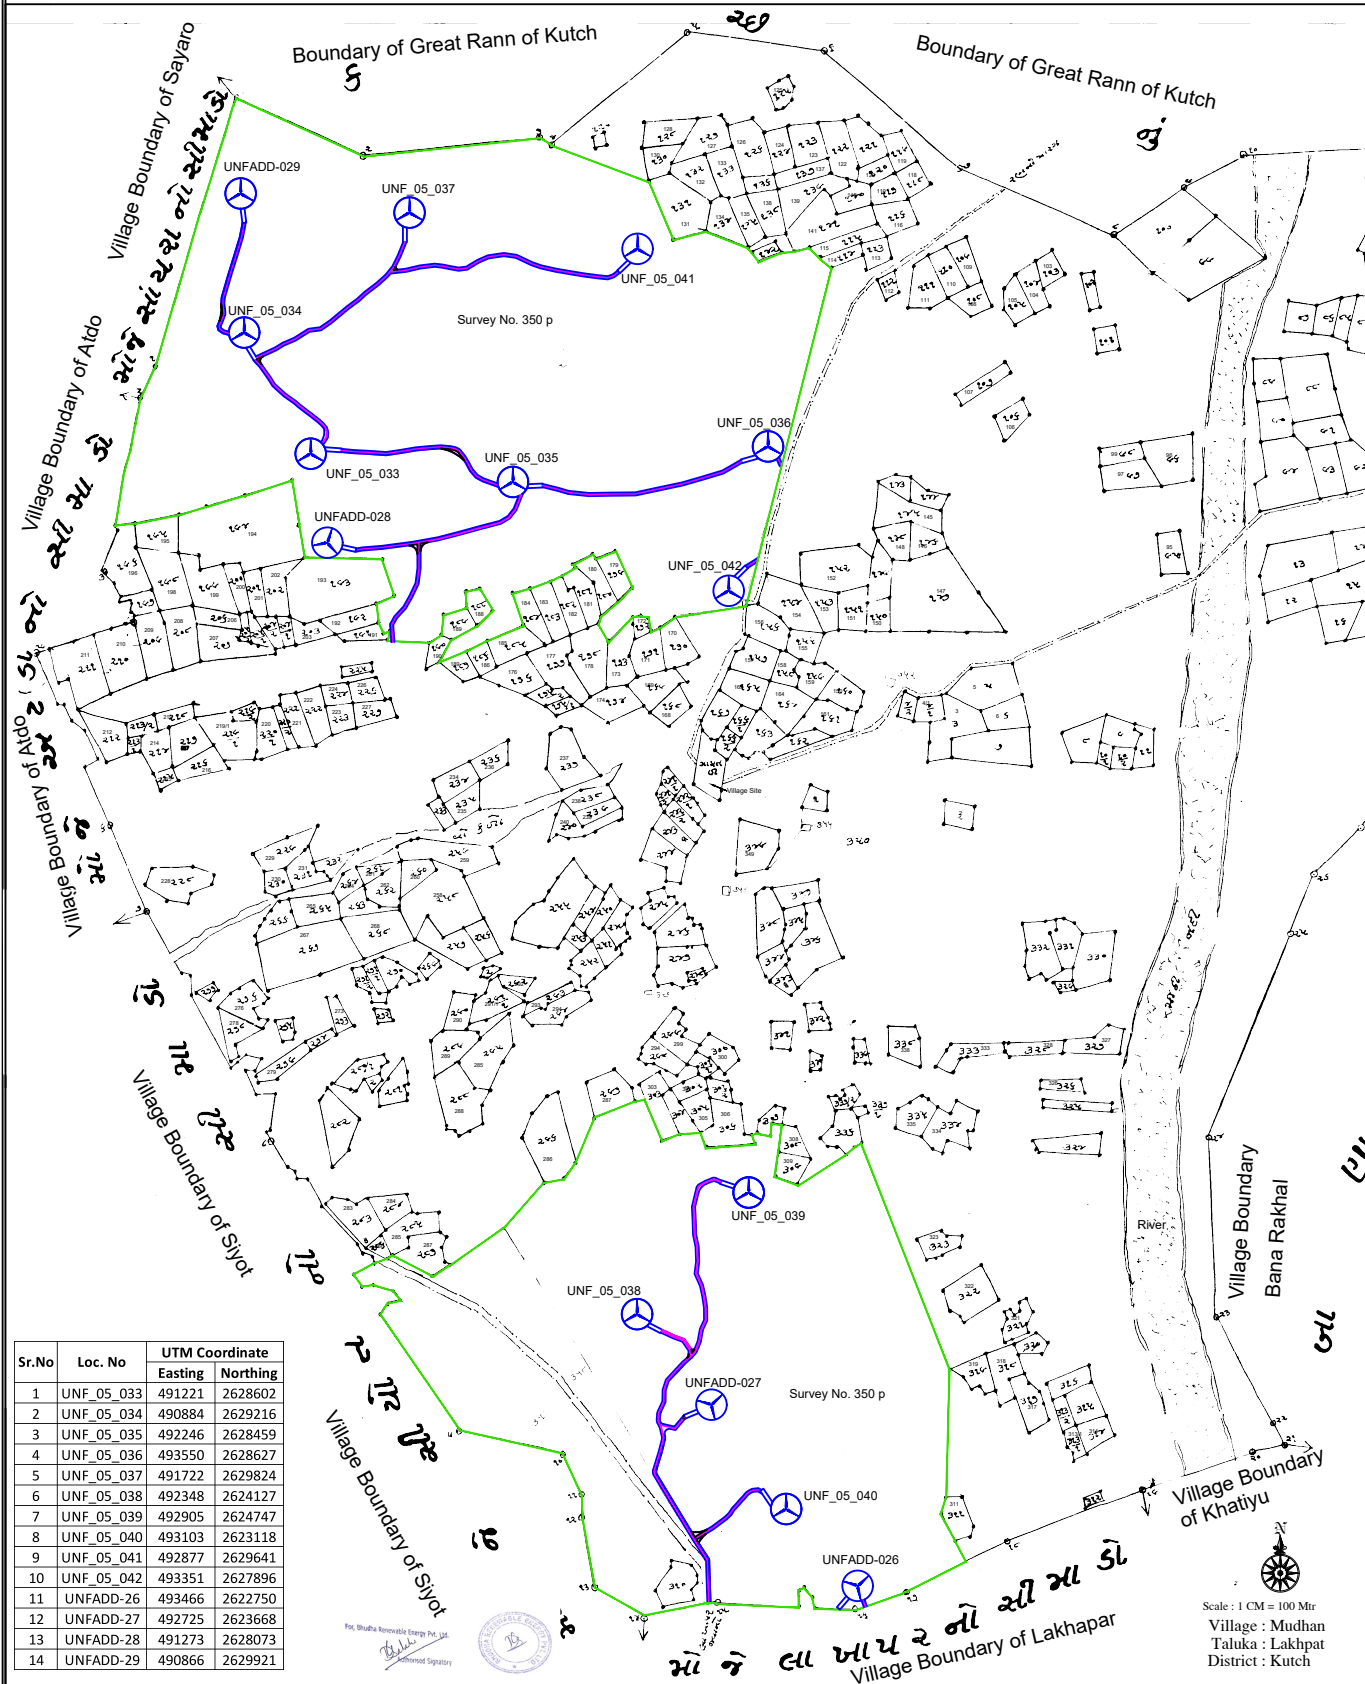

Sr.No	Loc. No	UTM Coordinate	
		Easting	Northing
1	UNF_05_033	491221	2628602
2	UNF_05_034	490884	2629216
3	UNF_05_035	492246	2628459
4	UNF_05_036	493550	2628627
5	UNF_05_037	491722	2629824
6	UNF_05_038	492348	2624127
7	UNF_05_039	492905	2624747
8	UNF_05_040	493103	2623118
9	UNF_05_041	492877	2629641
10	UNF_05_042	493351	2627896
11	UNFADD-26	493466	2622750
12	UNFADD-27	492725	2623668
13	UNFADD-28	491273	2628073
14	UNFADD-29	490866	2629921

SUMMARY			LEGEND			DRAWING TITLE :- FOREST APPLICATION DRAWING		
SR. NO	DESCRIPTION	DIMENSIONS IN Mtr.	SR.NO.	SYMBOL	DESCRIPTION	Name Of Applicant : BHUDHA Renewable Energy Pvt. Ltd.		
1	M/C LOCATED AREA FOR 4.50 MW WTG	155 MTR DIA	1		TURBINE PLATFORM AND STRIP			
2	BOOM ASSEMBLY	80 x 20	2		16.00 MT. WIDE PROPOSED ROAD WITH EL. LINE			
3	ROAD WITH EL.LINE	16 Mtr. Width	3		EXISTING ROAD			
4	ONLY ELECTRIC LINE	15 Mtr. Width	4		ELECTRICAL LINE (15 MTR WIDE)			
			5		FOREST BOUNDARY	Drawing No.: Checklist 32/17 Date :- 09/12/2021 Prepared by:- SANDIP KUMAR Checked by:- HASHIMUKH BALODIYA Signed by:- DEVENDRA SINH Approved by:- MANOJ MISHRA		


DGPS MAPS OF FOREST AREA DEMANDED FOR DIVERSION

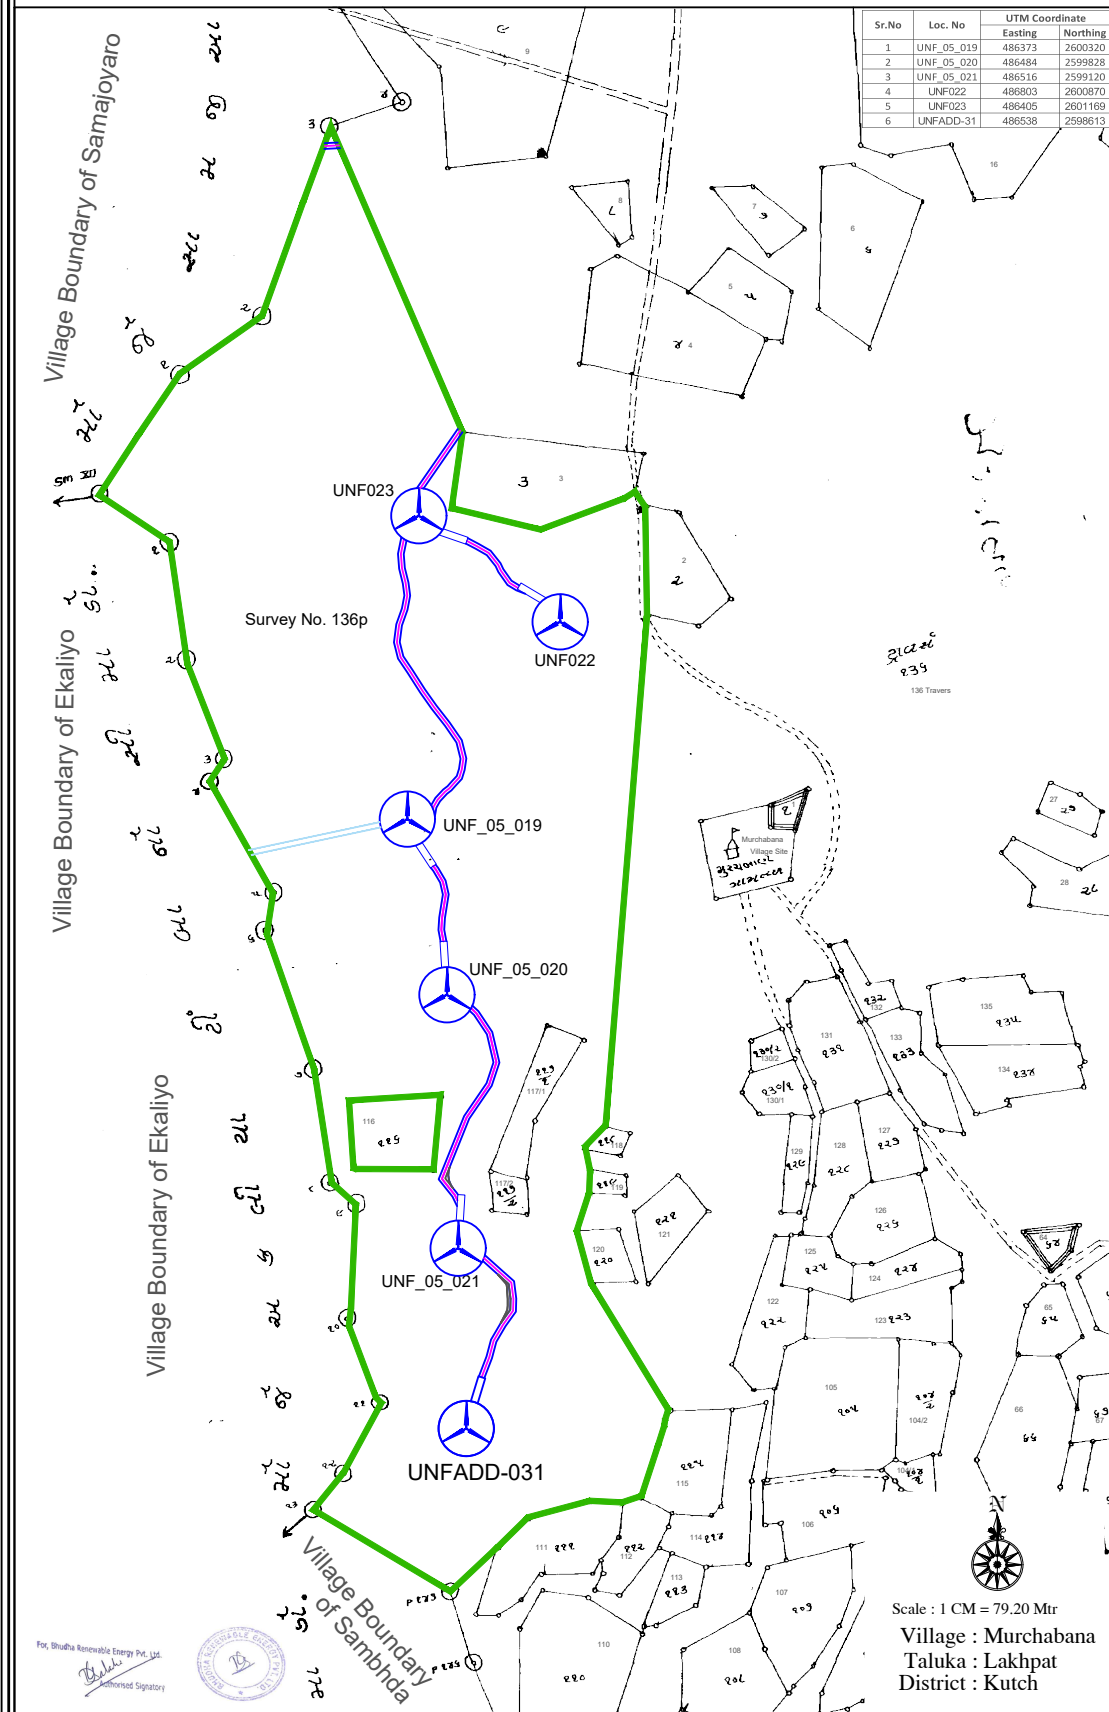

SUMMARY			LEGEND		DRAWING TITLE :- FOREST APPLICATION DRAWING	
SR. NO	DESCRIPTION	DIMENSIONS IN Mtr.	SR.NO.	SYMBOL	DESCRIPTION	
1	M/C LOCATED AREA FOR 4.50MW WTG	155 MTR DIA	1		TURBINE PLATFORM AND STRIP	Bhudha Renewable Energy Pvt. Ltd.
2	BOOM ASSEMBLY	80 x 20	2		16.00 MT. WIDE PROPOSED ROAD WITH EL. LINE	
3	ROAD WITH EL.LINE	16 Mtr. Width	3		EXISTING ROAD	
4	ONLY ELECTRIC LINE	15 Mtr. Width	4		ELECTRICAL LINE (15 MTR WIDE)	
			5		FOREST BOUNDARY	
						Drawing Name :- Murchabana Name Of Applicant :- SANDIP KUMAR Date :- 09/12/2021 Prepared by :- SANDIP KUMAR Checked by :- HASIMURKH BHALORIA Signed by :- DEVENDRA SINH Approved by :- MANOJ MISHRA

DGPS MAPS OF FOREST AREA DEMANDED FOR DIVERSION

Sr.No	Loc. No	UTM Coordinate	
		Easting	Northing
1	UNF_05_001	502429	2597512
2	UNF085	503159	2597436
3	UNF086	503307	2597055

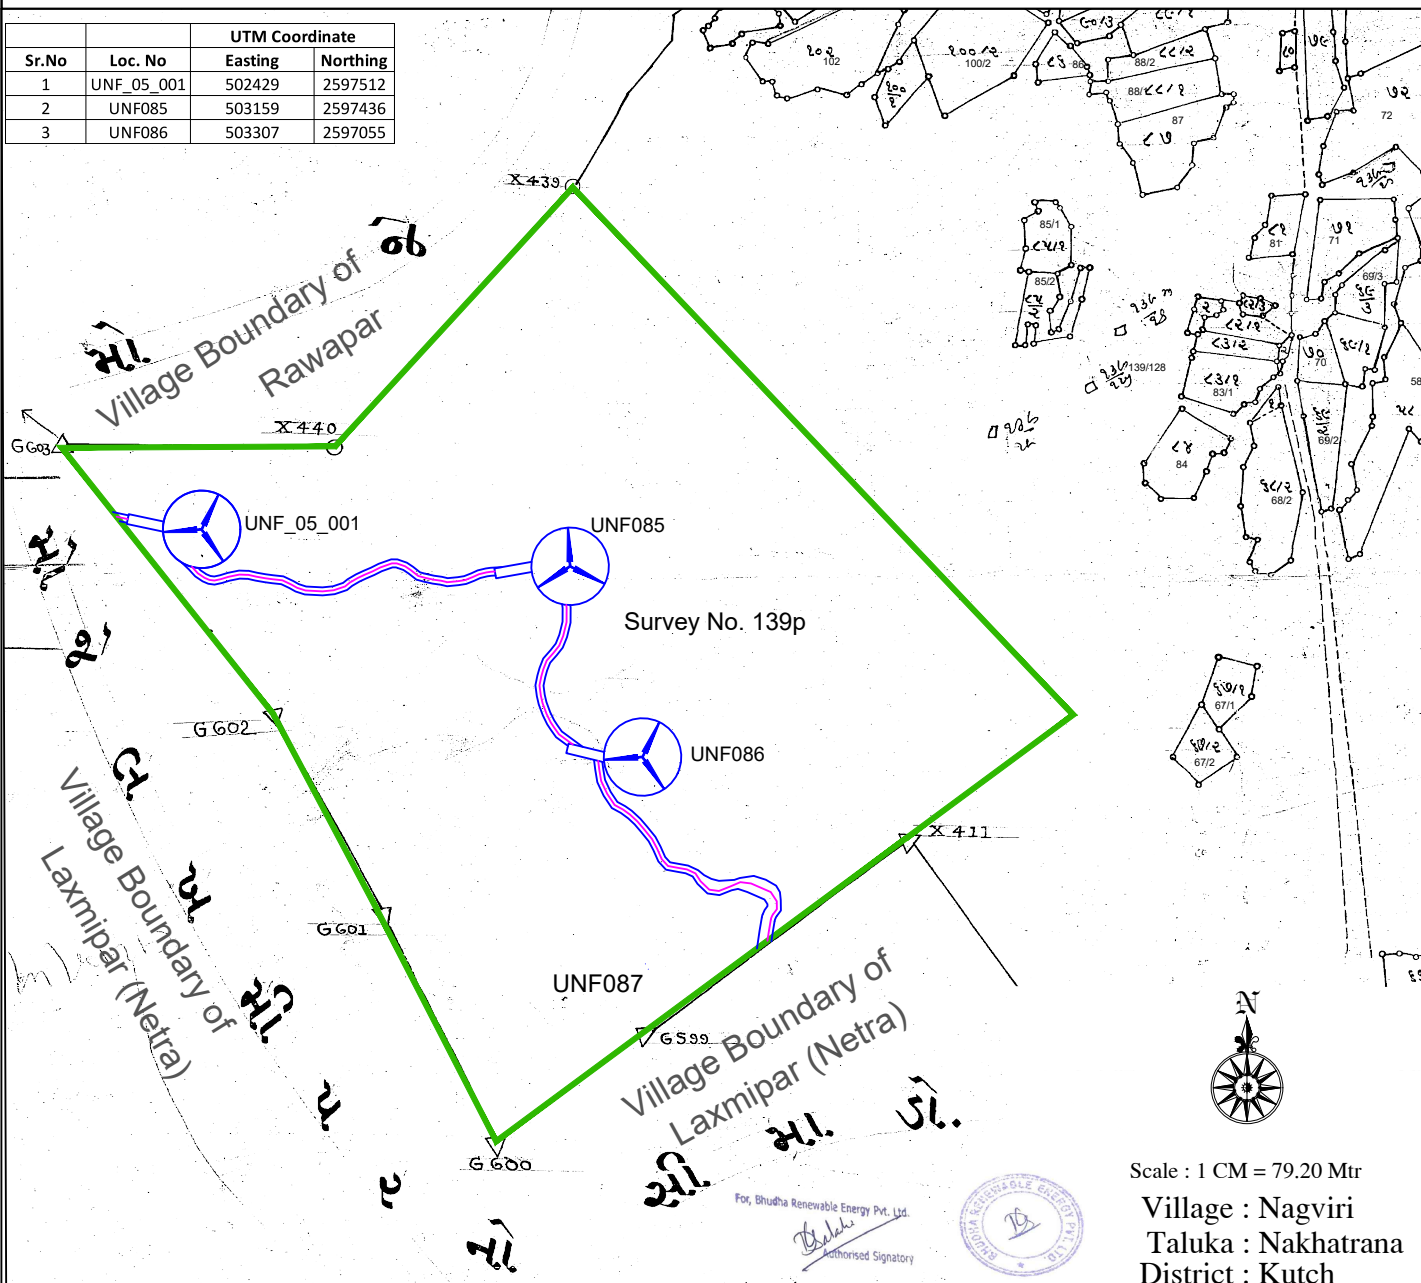


Scale : 1 CM = 79.20 Mtr

Village : Nagviri
Taluka : Nakhatrana
District : Kutch

SUMMARY			LEGEND		DRAWING TITLE :- FOREST APPLICATION DRAWING	
SR. NO	DESCRIPTION	DIMENSIONS IN Mtr.	SR.NO.	SYMBOL	DESCRIPTION	Name Of Applicant :
1	M/C LOCATED AREA FOR 4.50 MW WTG	155 MTR DIA	1		TURBINE PLATFORM AND STRIP	Drwg.Name:- Nagviri
2	BOOM ASSEMBLY	80 x 20	2		16.00 MT. WIDE PROPOSED ROAD WITH EL. LINE	Drawing No:- Checklist 32/3
3	ROAD WITH EL.LINE	16 Mtr. Width	3		EXISTING ROAD	Date :- 09/12/2021
4	ONLY ELECTRIC LINE	15 Mtr. Width	4		ELECTRICAL LINE (15 MTR WIDE)	Prepared by:- SANDIP KUMAR
			4		FOREST BOUNDARY	Checked by:- HASHMUKH BALODIYA
						Signed by:- DEVENDRA SINH
						Approved by:- MANOJ MISHRA


DGPS MAPS OF FOREST AREA DEMANDED FOR DIVERSION

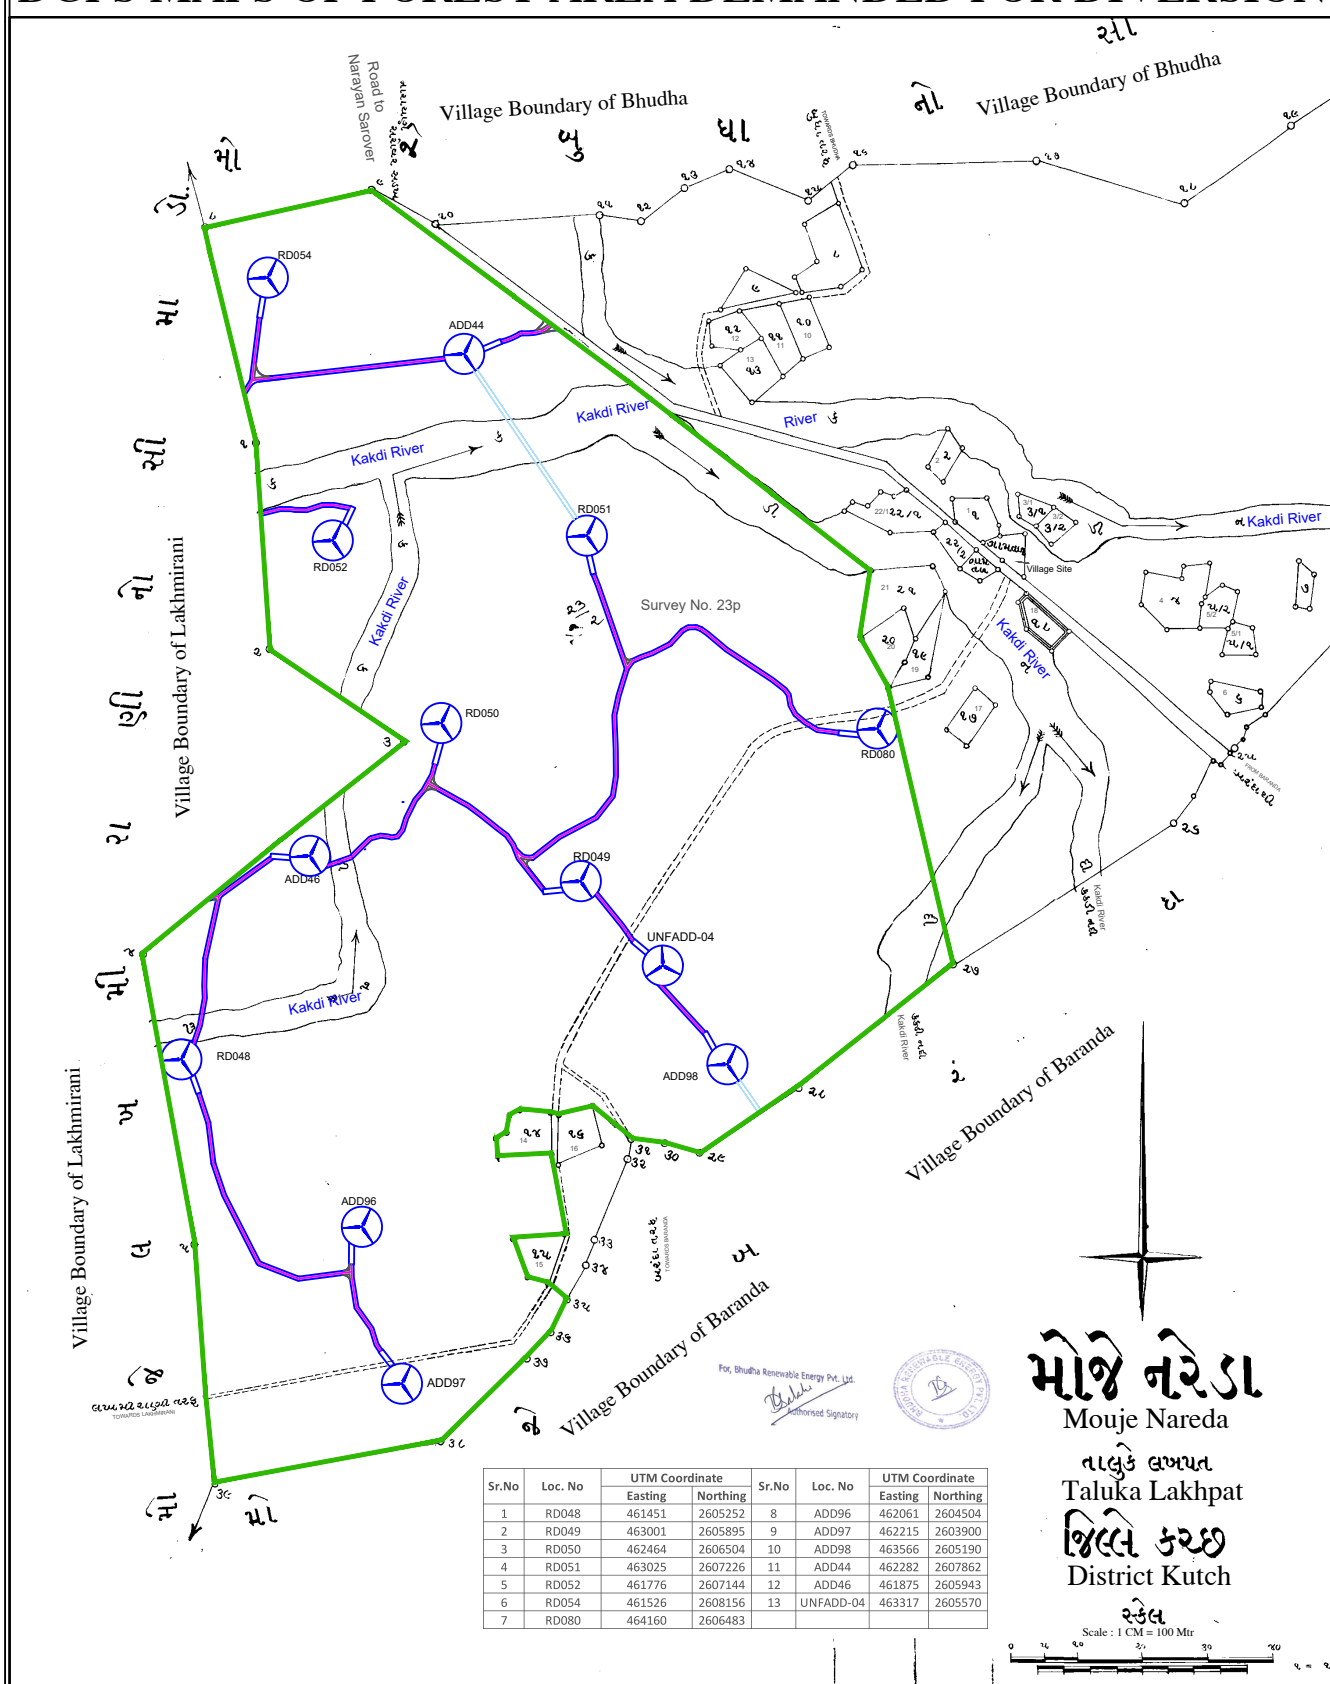

SUMMARY			LEGEND			DRAWING TITLE :- FOREST APPLICATION DRAWING		
Sr. NO	DESCRIPTION	DIMENSIONS IN Mtr.	Sr.NO.	SYMBOL	DESCRIPTION	Name Of Applicant : BHUDHA Renewable Energy Pvt. Ltd.		
1	M/C LOCATED AREA FOR 4.50 MW WTG	155 MTR DIA	1		TURBINE PLATFORM AND STRIP			
2	BOOM ASSEMBLY	80 x 20	2		16.00 MT. WIDE PROPOSED ROAD WITH EL. LINE			
3	ROAD WITH EL.LINE	16 Mtr. Width	3		EXISTING ROAD			
4	ONLY ELECTRIC LINE	15 Mtr. Width	4		ELECTRICAL LINE (15 MTR WIDE)			
			5		FOREST BOUNDARY	Drawing No:- Nareda Date :- 09/12/2022 Prepared by:- SANDIP KUMAR Checked by:- HASHMUKH BALODIYA Signed by:- DEVENDRA SINH Approved by:- MANOJ MISHRA		


DGPS MAPS OF FOREST AREA DEMANDED FOR DIVERSION

Sr.No	Loc. No	UTM Coordinate		Sr.No	Loc. No	UTM Coordinate	
		Easting	Northing			Easting	Northing
1	UNF001	477595	2594346	7	UNF007	478034	2596706
2	UNF002	477892	2594877	8	UNF008	477633	2597158
3	UNF003	477255	2595043	9	UNF009	479557	2597609
4	UNF004	477710	2595663	10	UNF010	479403	2597130
5	UNF005	478022	2596191	11	UNF054	479674	2598458
6	UNF006	477274	2596291	12	UNFADD-30	480579	2596241

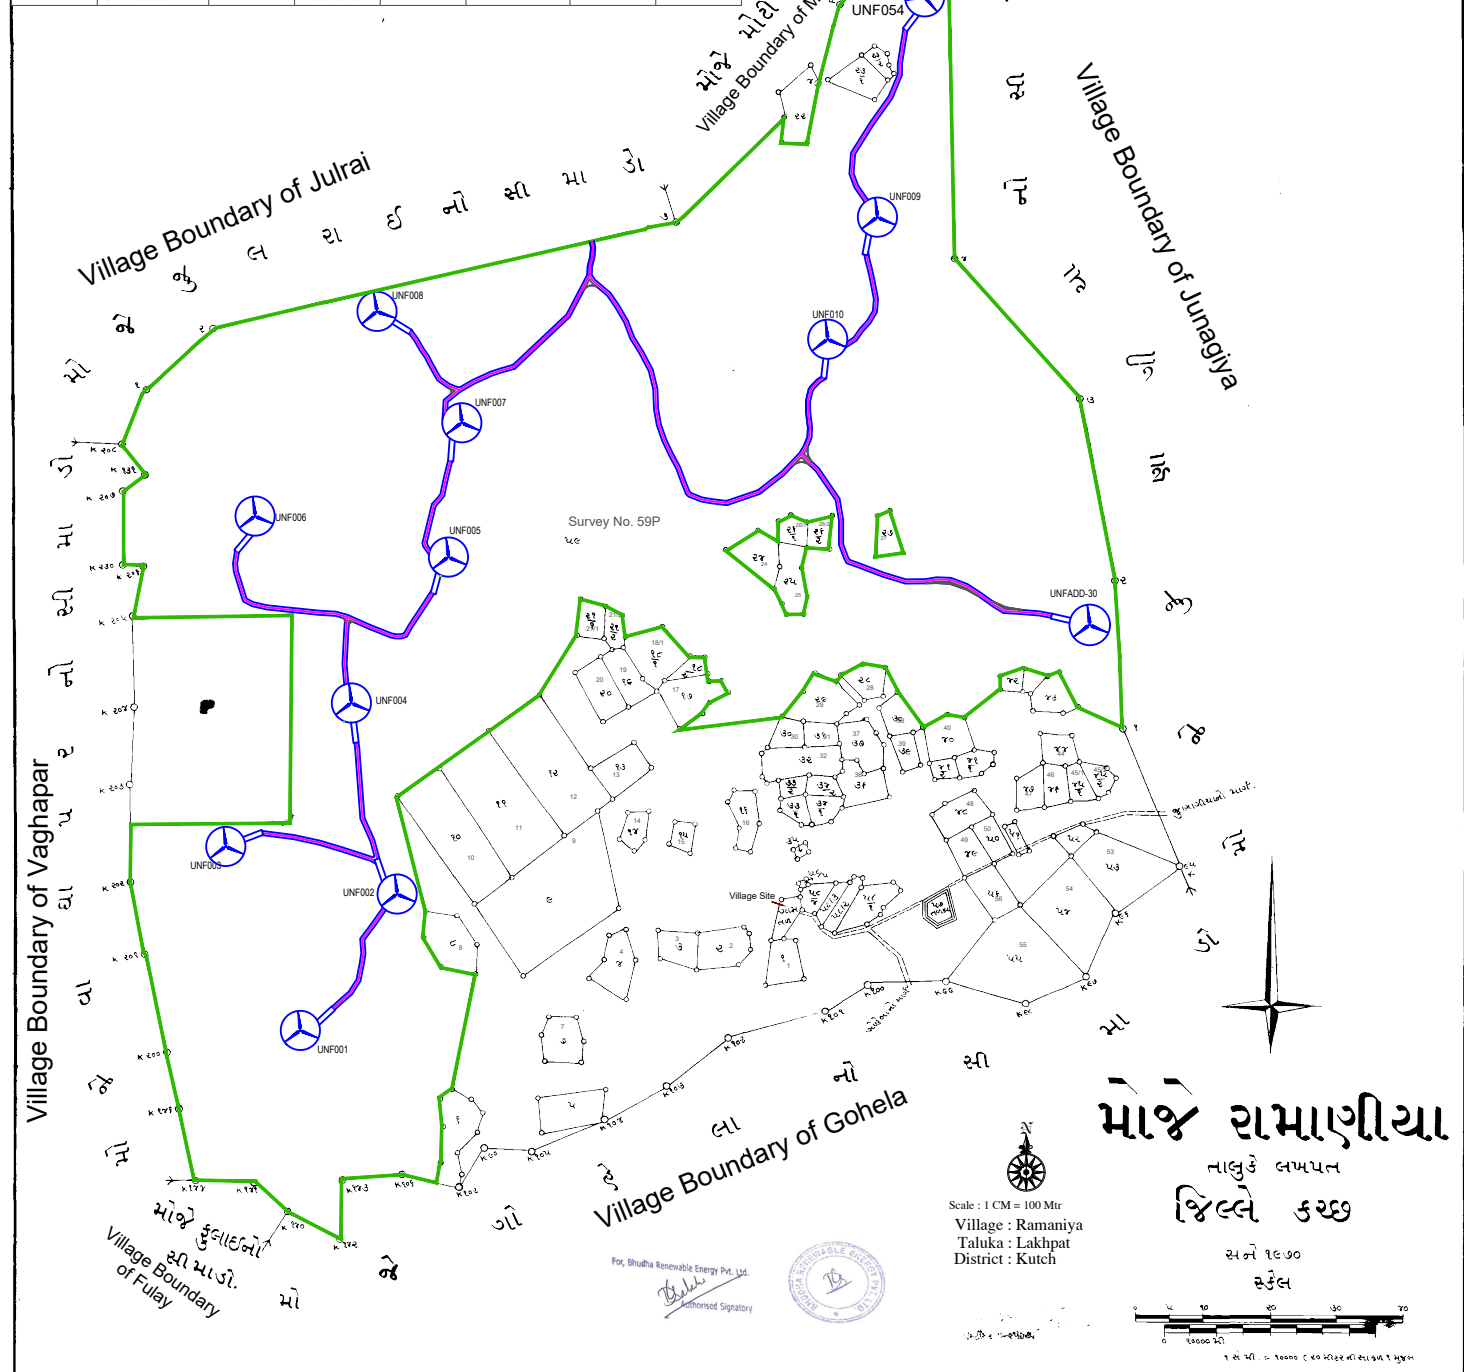

SUMMARY			LEGEND			DRAWING TITLE :- FOREST APPLICATION DRAWING		
SR. NO	DESCRIPTION	DIMENSIONS IN Mtr.	SR.NO.	SYMBOL	DESCRIPTION	Name Of Applicant : BHUDHA Renewable Energy Pvt. Ltd.	Drwg.Name:- Ramaniya	
1	M/C LOCATED AREA FOR 4.50 MW WTG	155 MTR DIA	1		TURBINE PLATFORM AND STRIP		Drawing No.-: Checklist 32/10	Date :- 09/12/2021
2	BOOM ASSEMBLY	80 x 20	2		16.00 MT. WIDE PROPOSED ROAD WITH EL. LINE		Prepared by:- SANDIP KUMAR Checked by:- HASHIMUKH BALODIYA Signed by:- DEVENDRA SINH Approved by:- MANOJ MISHRA	
3	ROAD WITH EL.LINE	16 Mtr. Width	3		EXISTING ROAD			
4	ONLY ELECTRIC LINE	15 Mtr. Width	4		ELECTRICAL LINE (15 MTR WIDE)			
4	ONLY ELECTRIC LINE	15 Mtr. Width	5		FOREST BOUNDARY			


DGPS MAPS OF FOREST AREA DEMANDED FOR DIVERSION

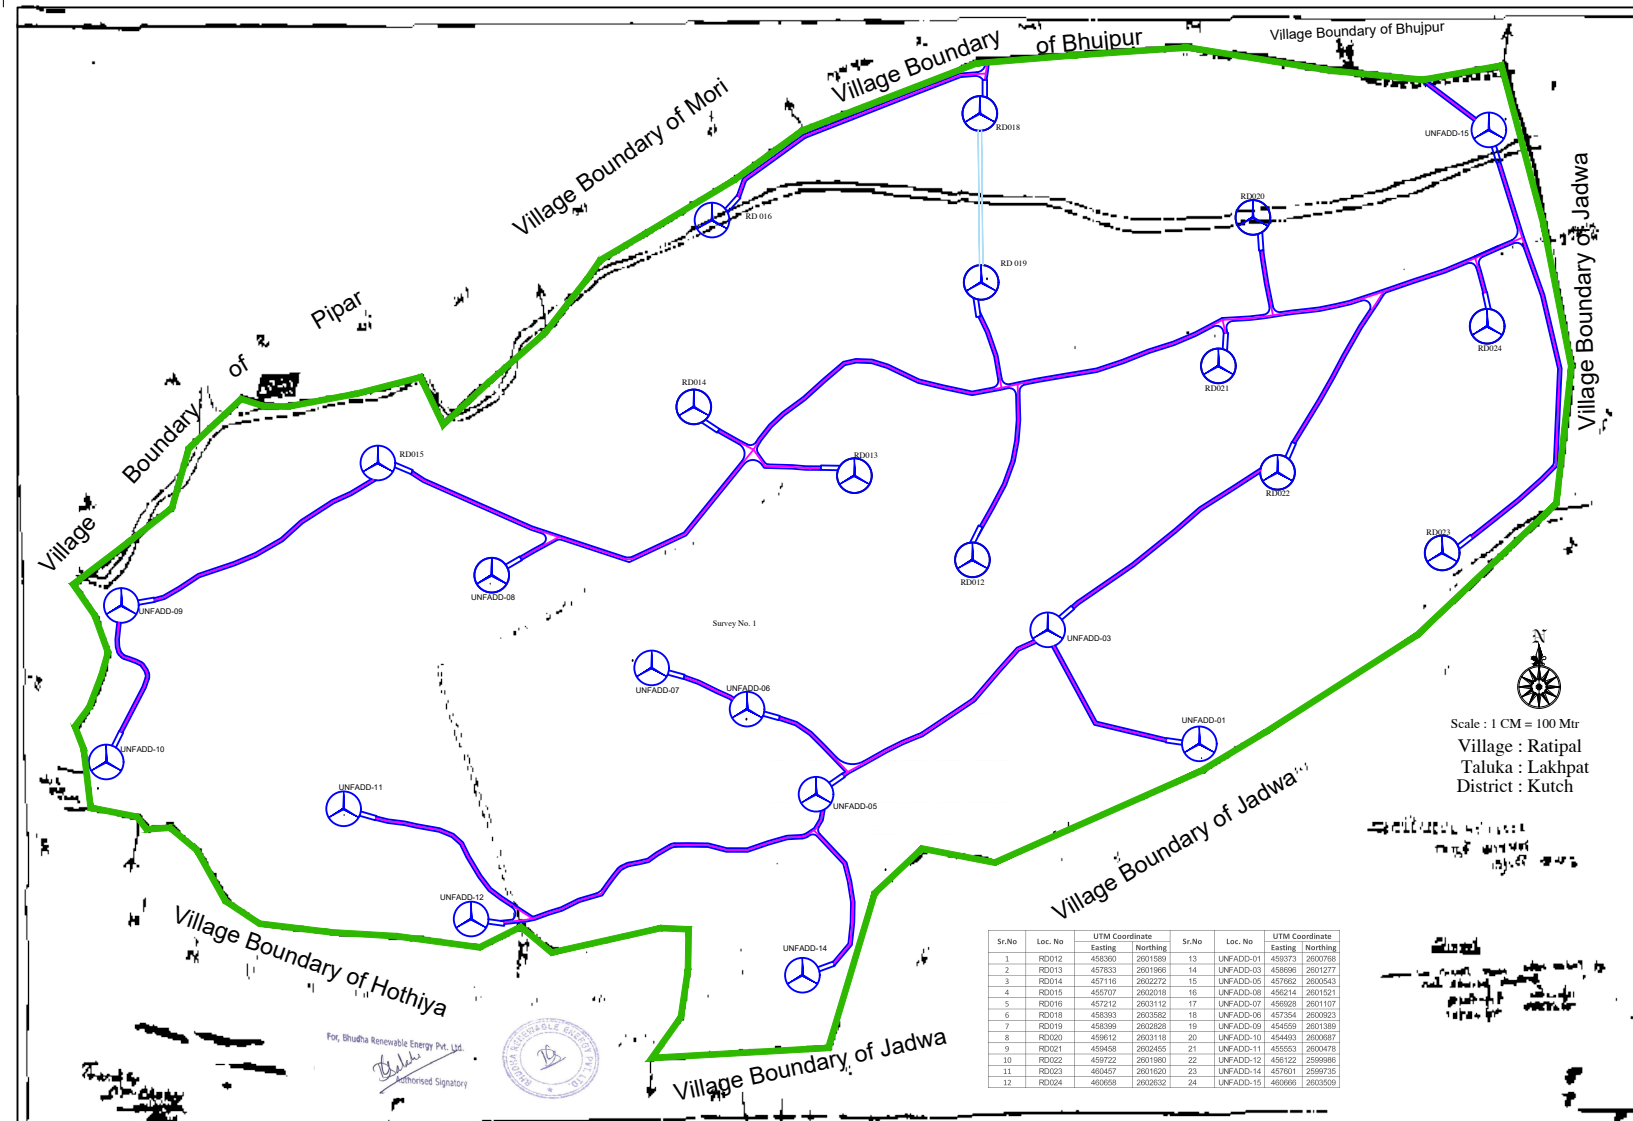

SUMMARY			LEGEND		DRAWING TITLE :- FOREST APPLICATION DRAWING	
SR. NO	DESCRIPTION	DIMENSIONS IN Mtr.	SR.NO.	SYMBOL	DESCRIPTION	
1	M/C LOCATED AREA FOR 4.50 MW WTG	155 MTR DIA	1		TURBINE PLATFORM AND STRIP	Name Of Applicant : BHUDHA Renewable Energy Pvt. Ltd.
2	BOOM ASSEMBLY	80 x 20	2		16.00 MT. WIDE PROPOSED ROAD WITH EL. LINE	
3	ROAD WITH EL.LINE	16 Mtr. Width	3		EXISTING ROAD	
4	ONLY ELECTRIC LINE	15 Mtr. Width	4		ELECTRICAL LINE (15 MTR WIDE)	
			5		FOREST BOUNDARY	
						Drwg.Name:- Ratipal Drawing No.:- Checklist 32/16 Date :- 09/12/2022 Prepared by:- SANDIP KUMAR Checked by:- HASHMUKH BALODIYA Signed by:- DEVENDRA SINH Approved by:- MANOJ MISHRA

DGPS MAPS OF FOREST AREA DEMANDED FOR DIVERSION

Sr.No	Loc. No	UTM Coordinate		Sr.No	Loc. No	UTM Coordinate	
		Easting	Northing			Easting	Northing
1	UNF_05_018	480513	2602107	8	UNF034	482360	2603936
2	UNF021	485240	2601322	9	UNF145	481065	2601603
3	UNF025	485567	2602022	10	UNF146	481512	2601179
4	UNF026	485097	2602475	11	UNF147	482687	2600930
5	UNF028	485179	2602989	12	UNF149	484469	2601622
6	UNF031	481879	2602258	13	UNFADD-32	482569	2603395
7	UNF032	481061	2602683				

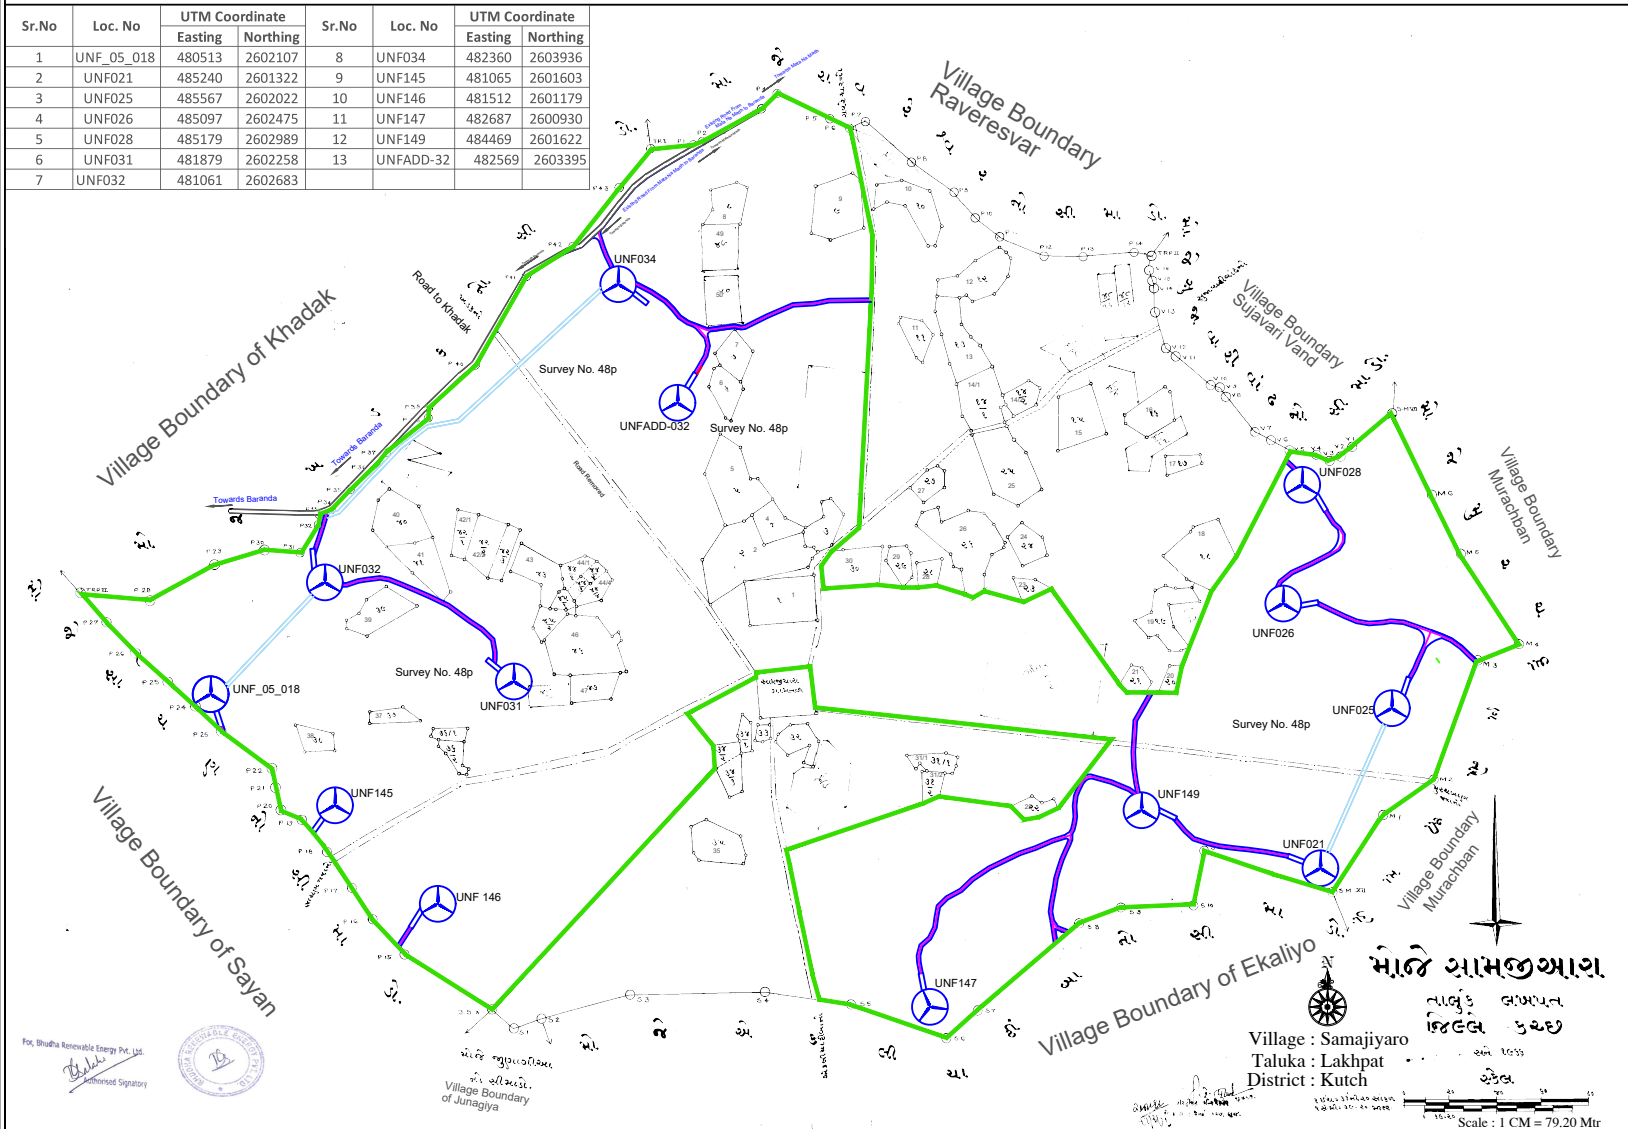

SUMMARY			LEGEND			DRAWING TITLE :- FOREST APPLICATION DRAWING	
SR. NO	DESCRIPTION	DIMENSIONS IN Mtr.	SR.NO.	DESCRIPTION		Name Of Applicant :	Drwg.Name:- Samajiyo
1	M/C LOCATED AREA FOR 4.50 MW WTG	155 MTR DIA	1	TURBINE PLATFORM AND STRIP		Drawing No.:- Checklist 32/7	Date :- 09/12/2021
2	BOOM ASSEMBLY	80 x 20	2	16.00 MT. WIDE PROPOSED ROAD WITH EL. LINE			Prepared by:- SANDIP KUMAR
3	ROAD WITH EL.LINE	16 Mtr. Width	3	EXISTING ROAD			Checked by:- HASHMUKH BALODIYA
4	ONLY ELECTRIC LINE	15 Mtr. Width	4	ELECTRICAL LINE (15 MTR WIDE)			Signed by:- DEVENDRA SINH
			5	FOREST BOUNDARY			Approved by:- MANOJ MISHRA

DGPS MAPS OF FOREST AREA DEMANDED FOR DIVERSION

Sr.No	Loc. No	UTM Coordinate	
		Easting	Northing
1	UNF_05_027	483308	2626164
2	UNF_05_028	483941	2626720
3	UNF_05_029	484951	2625584
4	UNF_05_030	484721	2626048
5	UNF_05_031	484820	2626596
6	UNF_05_032	485171	2627187

