

SUMMARY OF LAND ACQUISITION

CHAINAGE : 0+000 TO 5+773

FOREST AREA : Approximately 2697.3 ≈ 2700 SQM


- 66.72 CENTS

- 0.27 HECTARES


LEGEND

	CENTER LINE
	ROAD EDGE
	ROW-12 M
	BOUNDARY
	BRIDGES and CULVERTS
	FOREST AREA
	TBM POINTS
	GPS POINTS
	JANDA


DETAILS					
Sl.No	Easting	Northing	Elevation	Remark	Location
1	697327.97	1045294.543	53.532	GPS-1	At Placheri junction(CH: 0+000)
2	697379.75	1045320.925	55.357	TBM1	On Retaining wall(CH: 0+040,LHS)
3	697411.45	1045326.869	58.797	GPS-BASE	Forest dormitory building terrace(CH: 0+070,LHS)
4	697608.8	1046229.185	75.604	CP	Near Edge of the road(CH: 1+075,LHS)
5	697612.13	1046298.873	76.183	CP	Near Edge of the road(CH: 1+140,RHS)
6	697777.05	1046580.563	81.34	CP	Near Edge of the road(CH: 1+510,RHS)
7	698835.43	1046750.755	108.885	GPS-2	Beyond road edge (CH: 2+705,LHS)
8	700111.36	1046812.349	75.931	TBM	On Retaining wall(CH: 4+060,LHS)
9	700145.42	1046812.762	76.956	TBM	On Janda (CH: 4+090,LHS)
10	701435.44	1046639.369	103.981	GPS-3	Beyond road edge(CH: 5+465,RHS)
11	701488.46	1046654.143	104.362	GPS-4	On Janda (CH: 5+520,LHS)

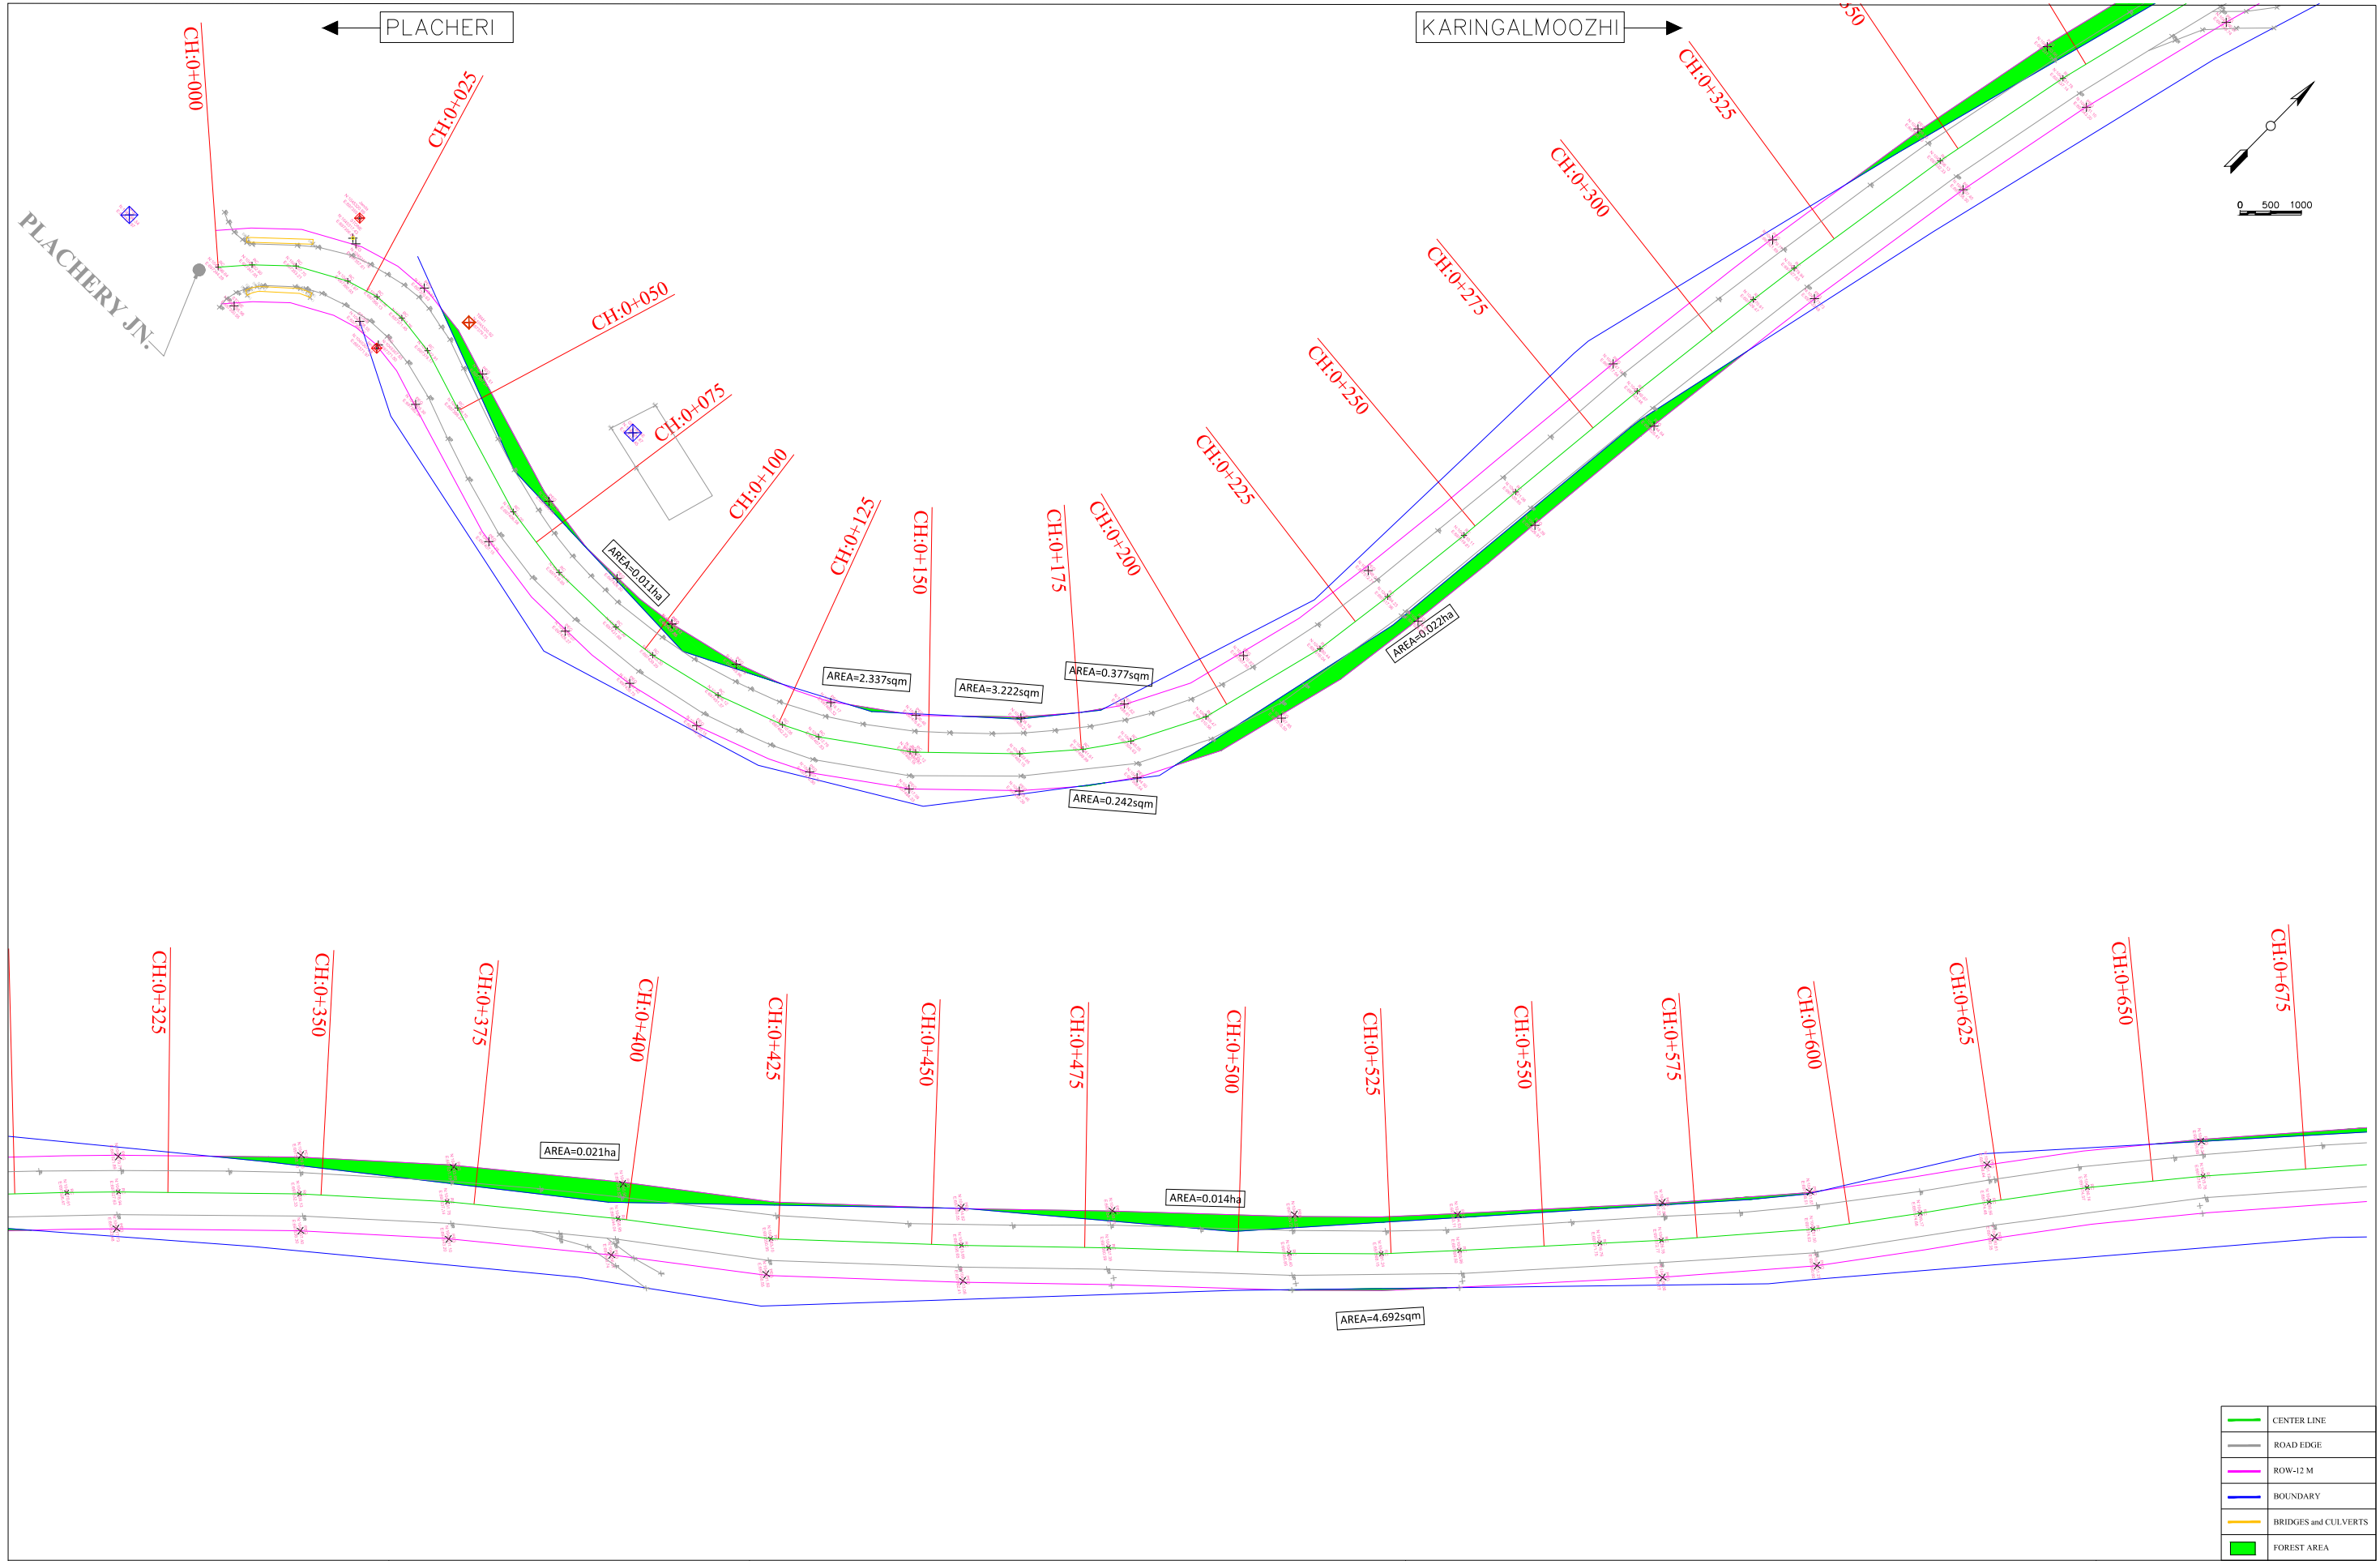


Agilitus Infrastructure Private Limited CONSULTANT:-Limited 37/A5 Arakkal Building, Holy Angels Road, South Kalamassery, Ernakulam, Kerala, India, PIN: 682033 Mob. : 8086833117	Drawn by: Checked by:	CENTRE FOR MANGEMENT DEVELOPMENT	PLACHERI TO KARINGALMOOZHISTRETCH	SHEET NO: 1
			FOREST AREA DEMARCATION	

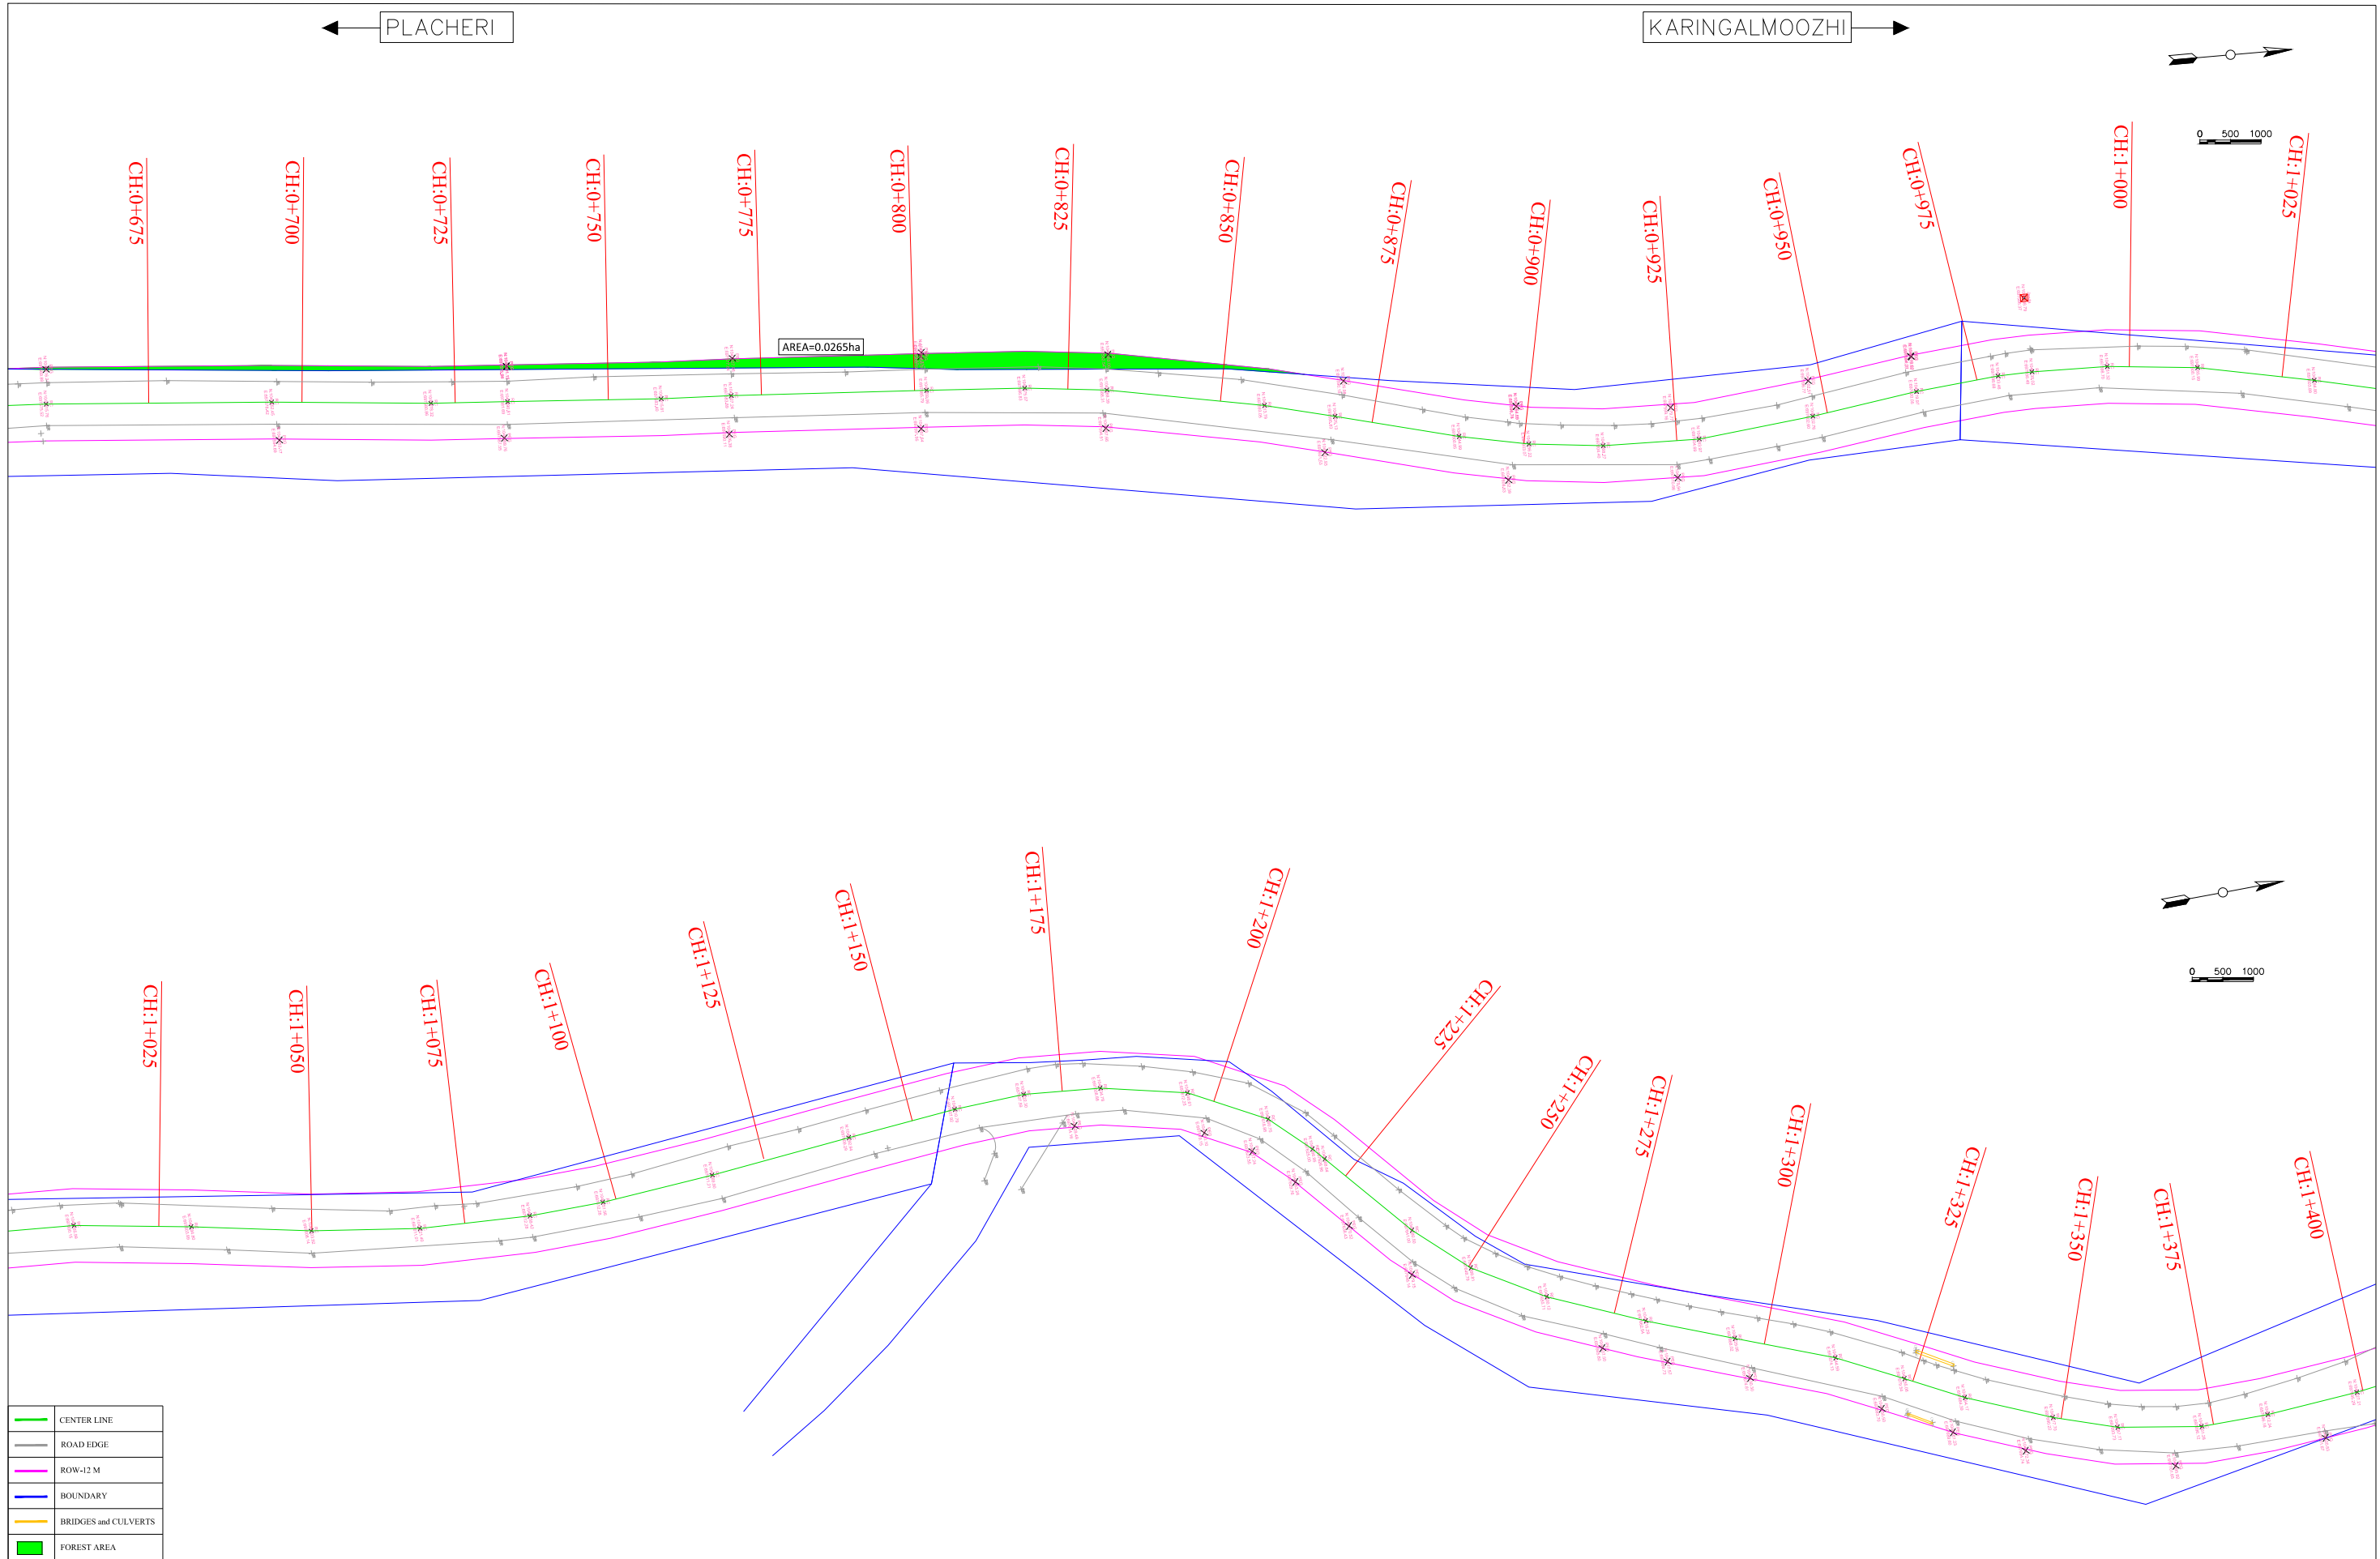


CONSULTANT:- Agilitus Infrastructure Private Limited 37/A5 Arakkal Building, Holy Angels Road, South Kalamassery, Ernakulam, Kerala, India, PIN: 682033 Mob. : 8086833117	Drawn by:	CENTRE FOR MANGEMENT DEVELOPMENT	PLACHERI TO KARINGALMOOZHISTRETCH	SHEET NO: 2
	Checked by:		FOREST AREA DEMARCATION	

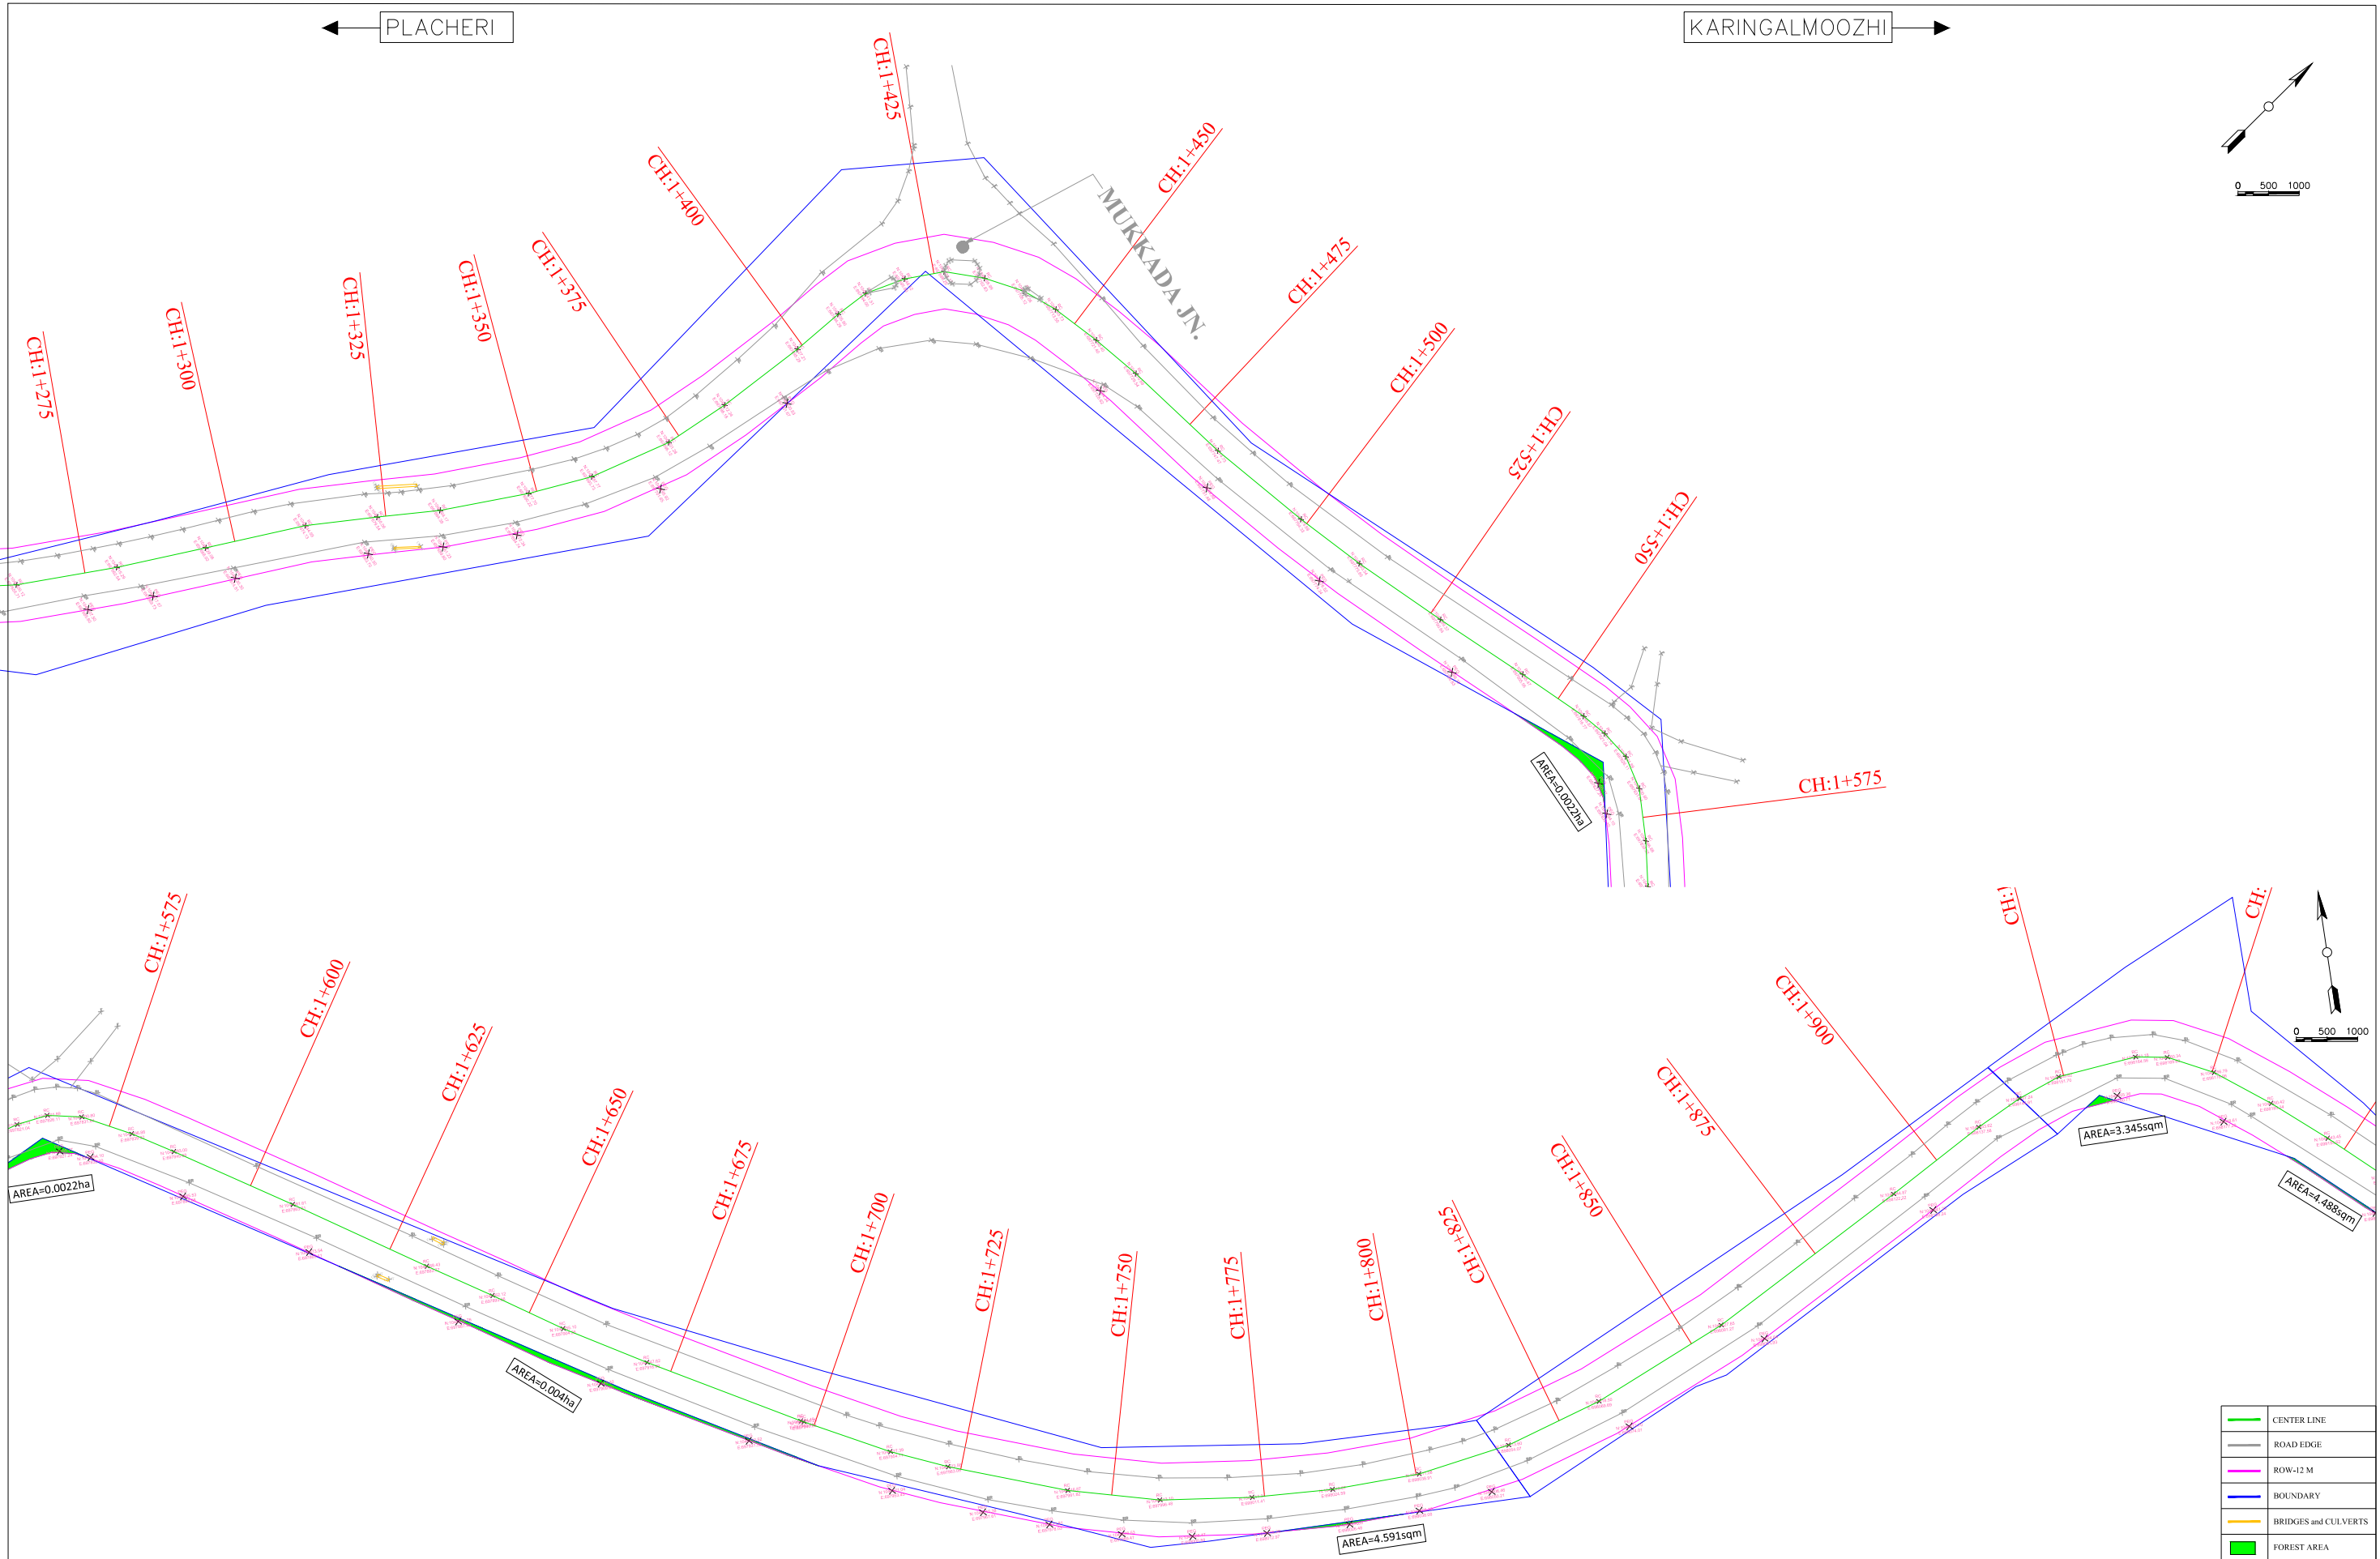

Agilitus Infrastructure Private Limited CONSULTANT:-Limited 37/A5 Arakkal Building, Holy Angels Road, South Kalamassery, Ernakulam, Kerala, India, PIN: 682033 Mob. : 8086833117	Drawn by: Checked by:	CENTRE FOR MANGEMENT DEVELOPMENT	PLACHERI TO KARINGALMOOZHISTRETCH	SHEET NO: 3
			FOREST AREA DEMARCATION	

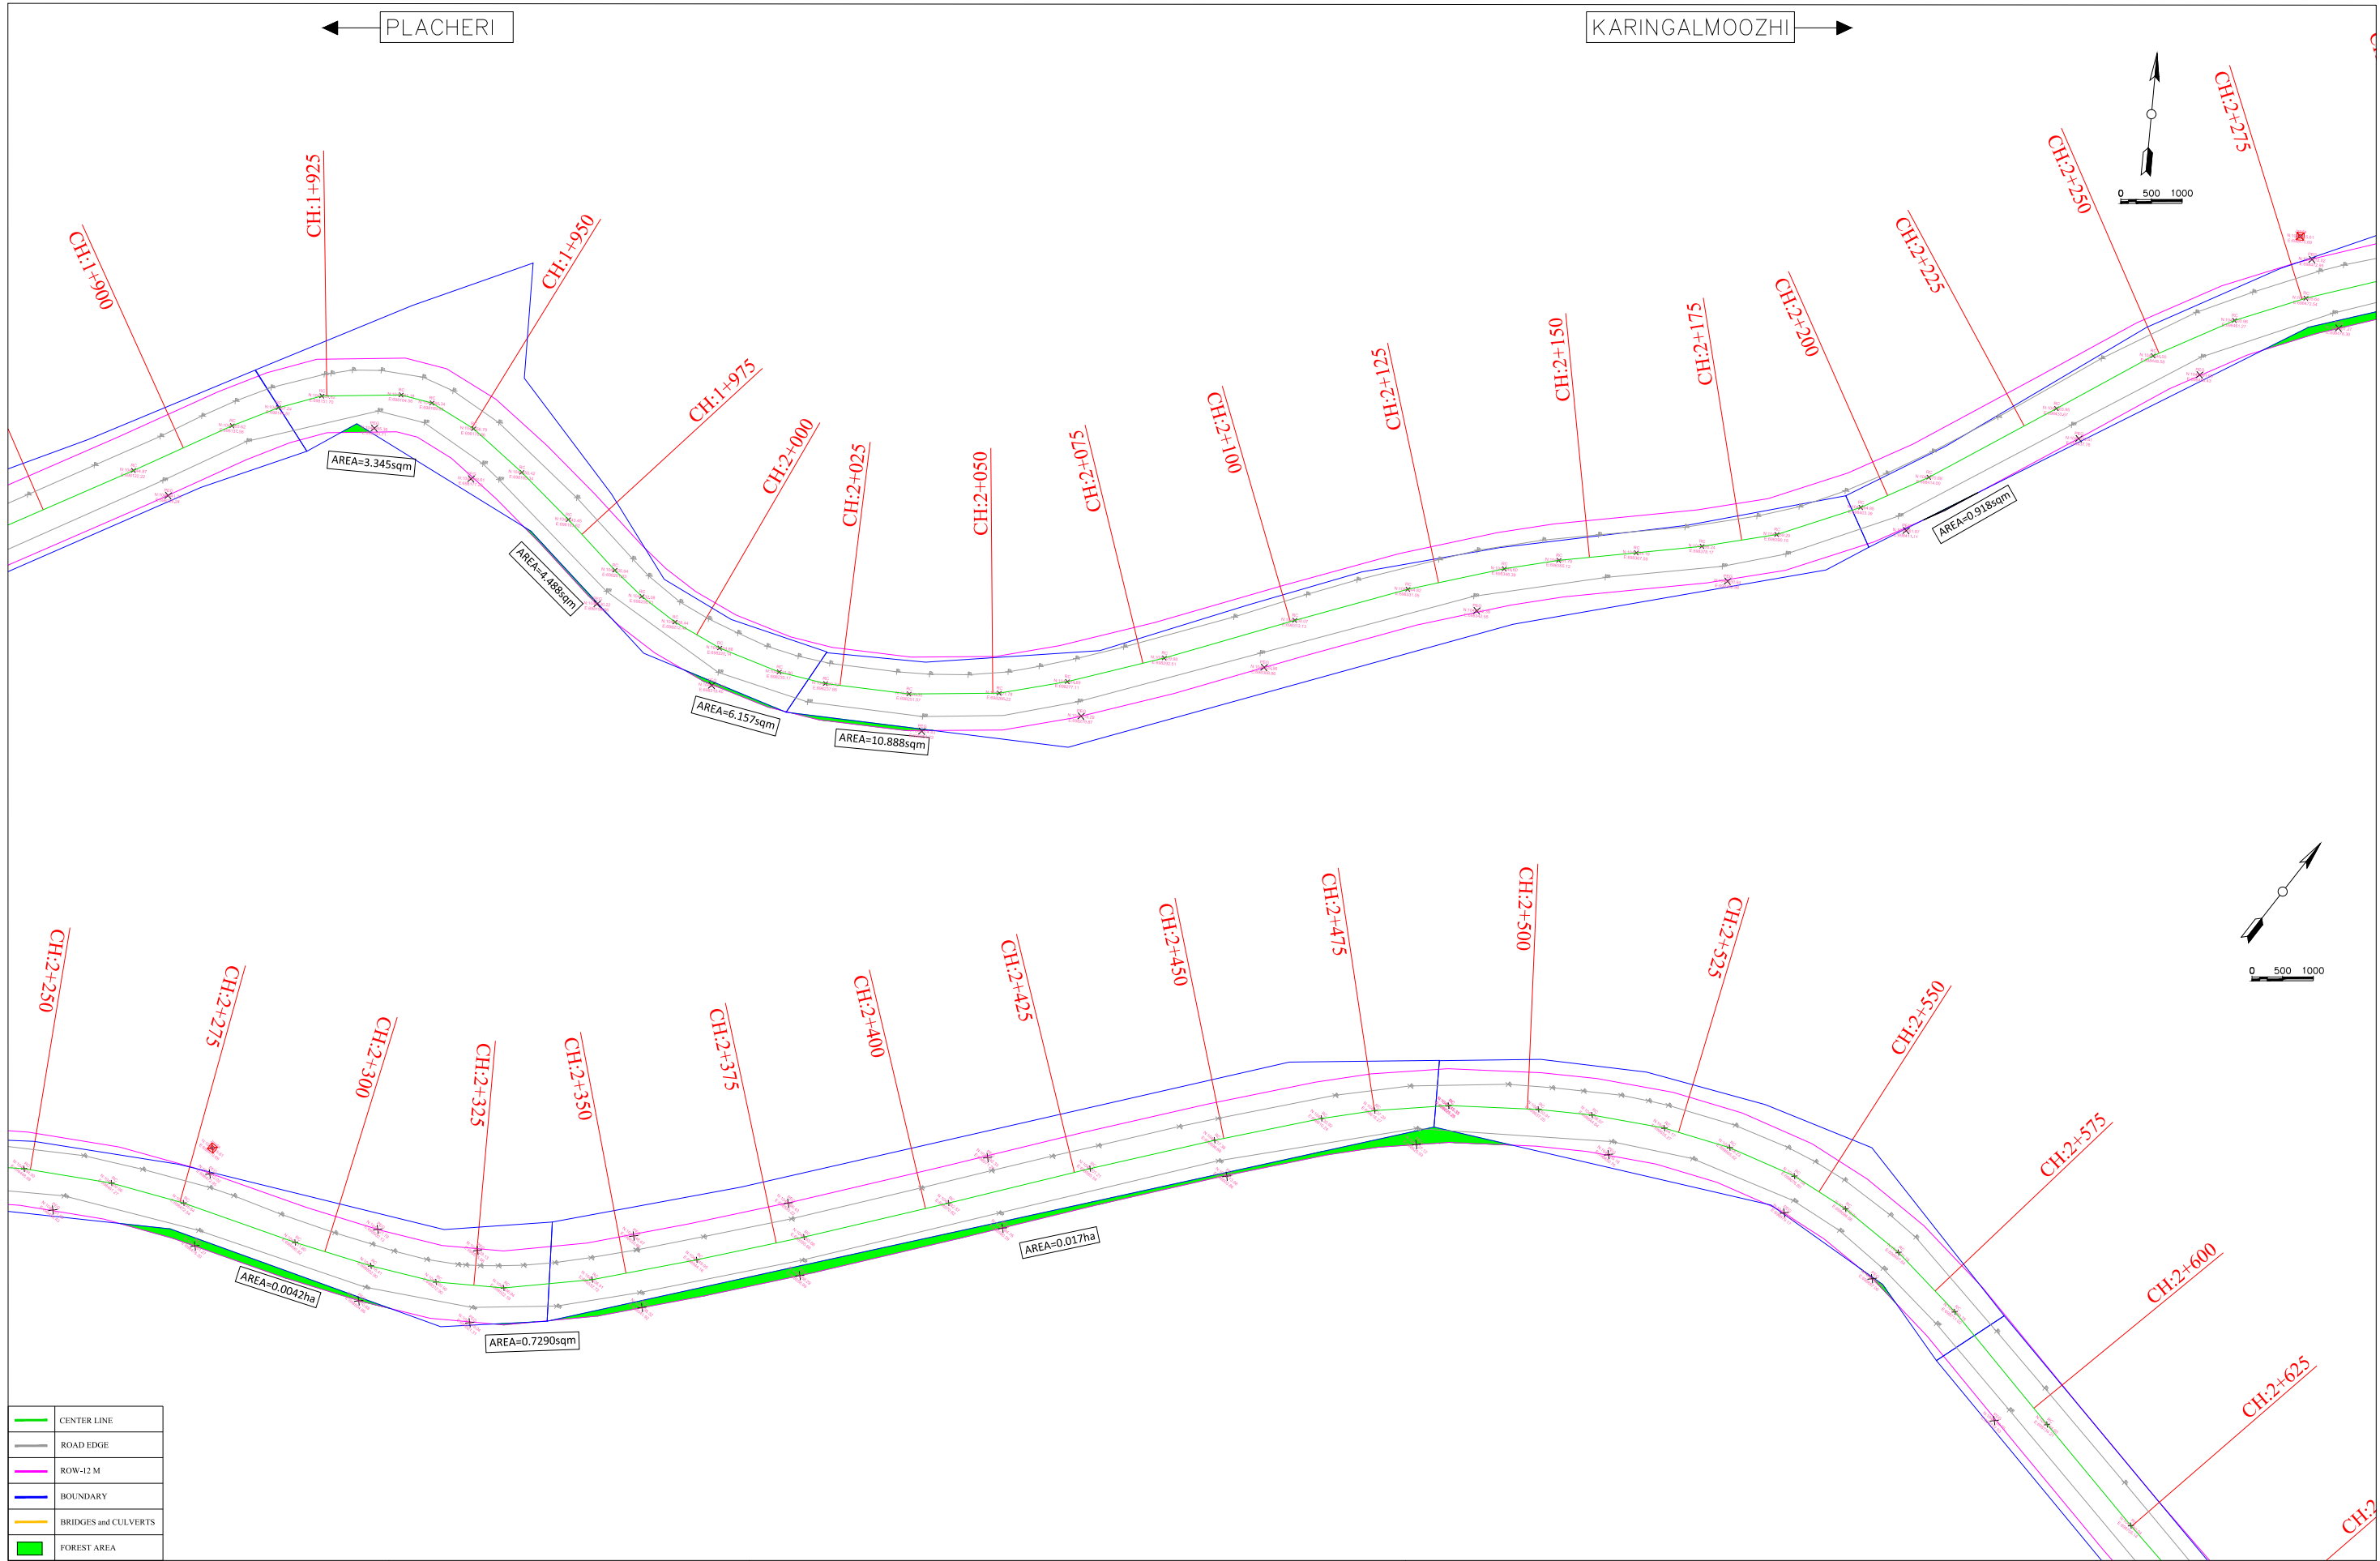


Agilitus Infrastructure Private Limited CONSULTANT:-Limited 37/A5 Arakkal Building, Holy Angels Road, South Kalamassery, Ernakulam, Kerala, India, PIN: 682033 Mob. : 8086833117	Drawn by:	CENTRE FOR MANGEMENT DEVELOPMENT	PLACHERI TO KARINGALMOOZHISTRETCH	SHEET NO: 4
	Checked by:		FOREST AREA DEMARCATION	

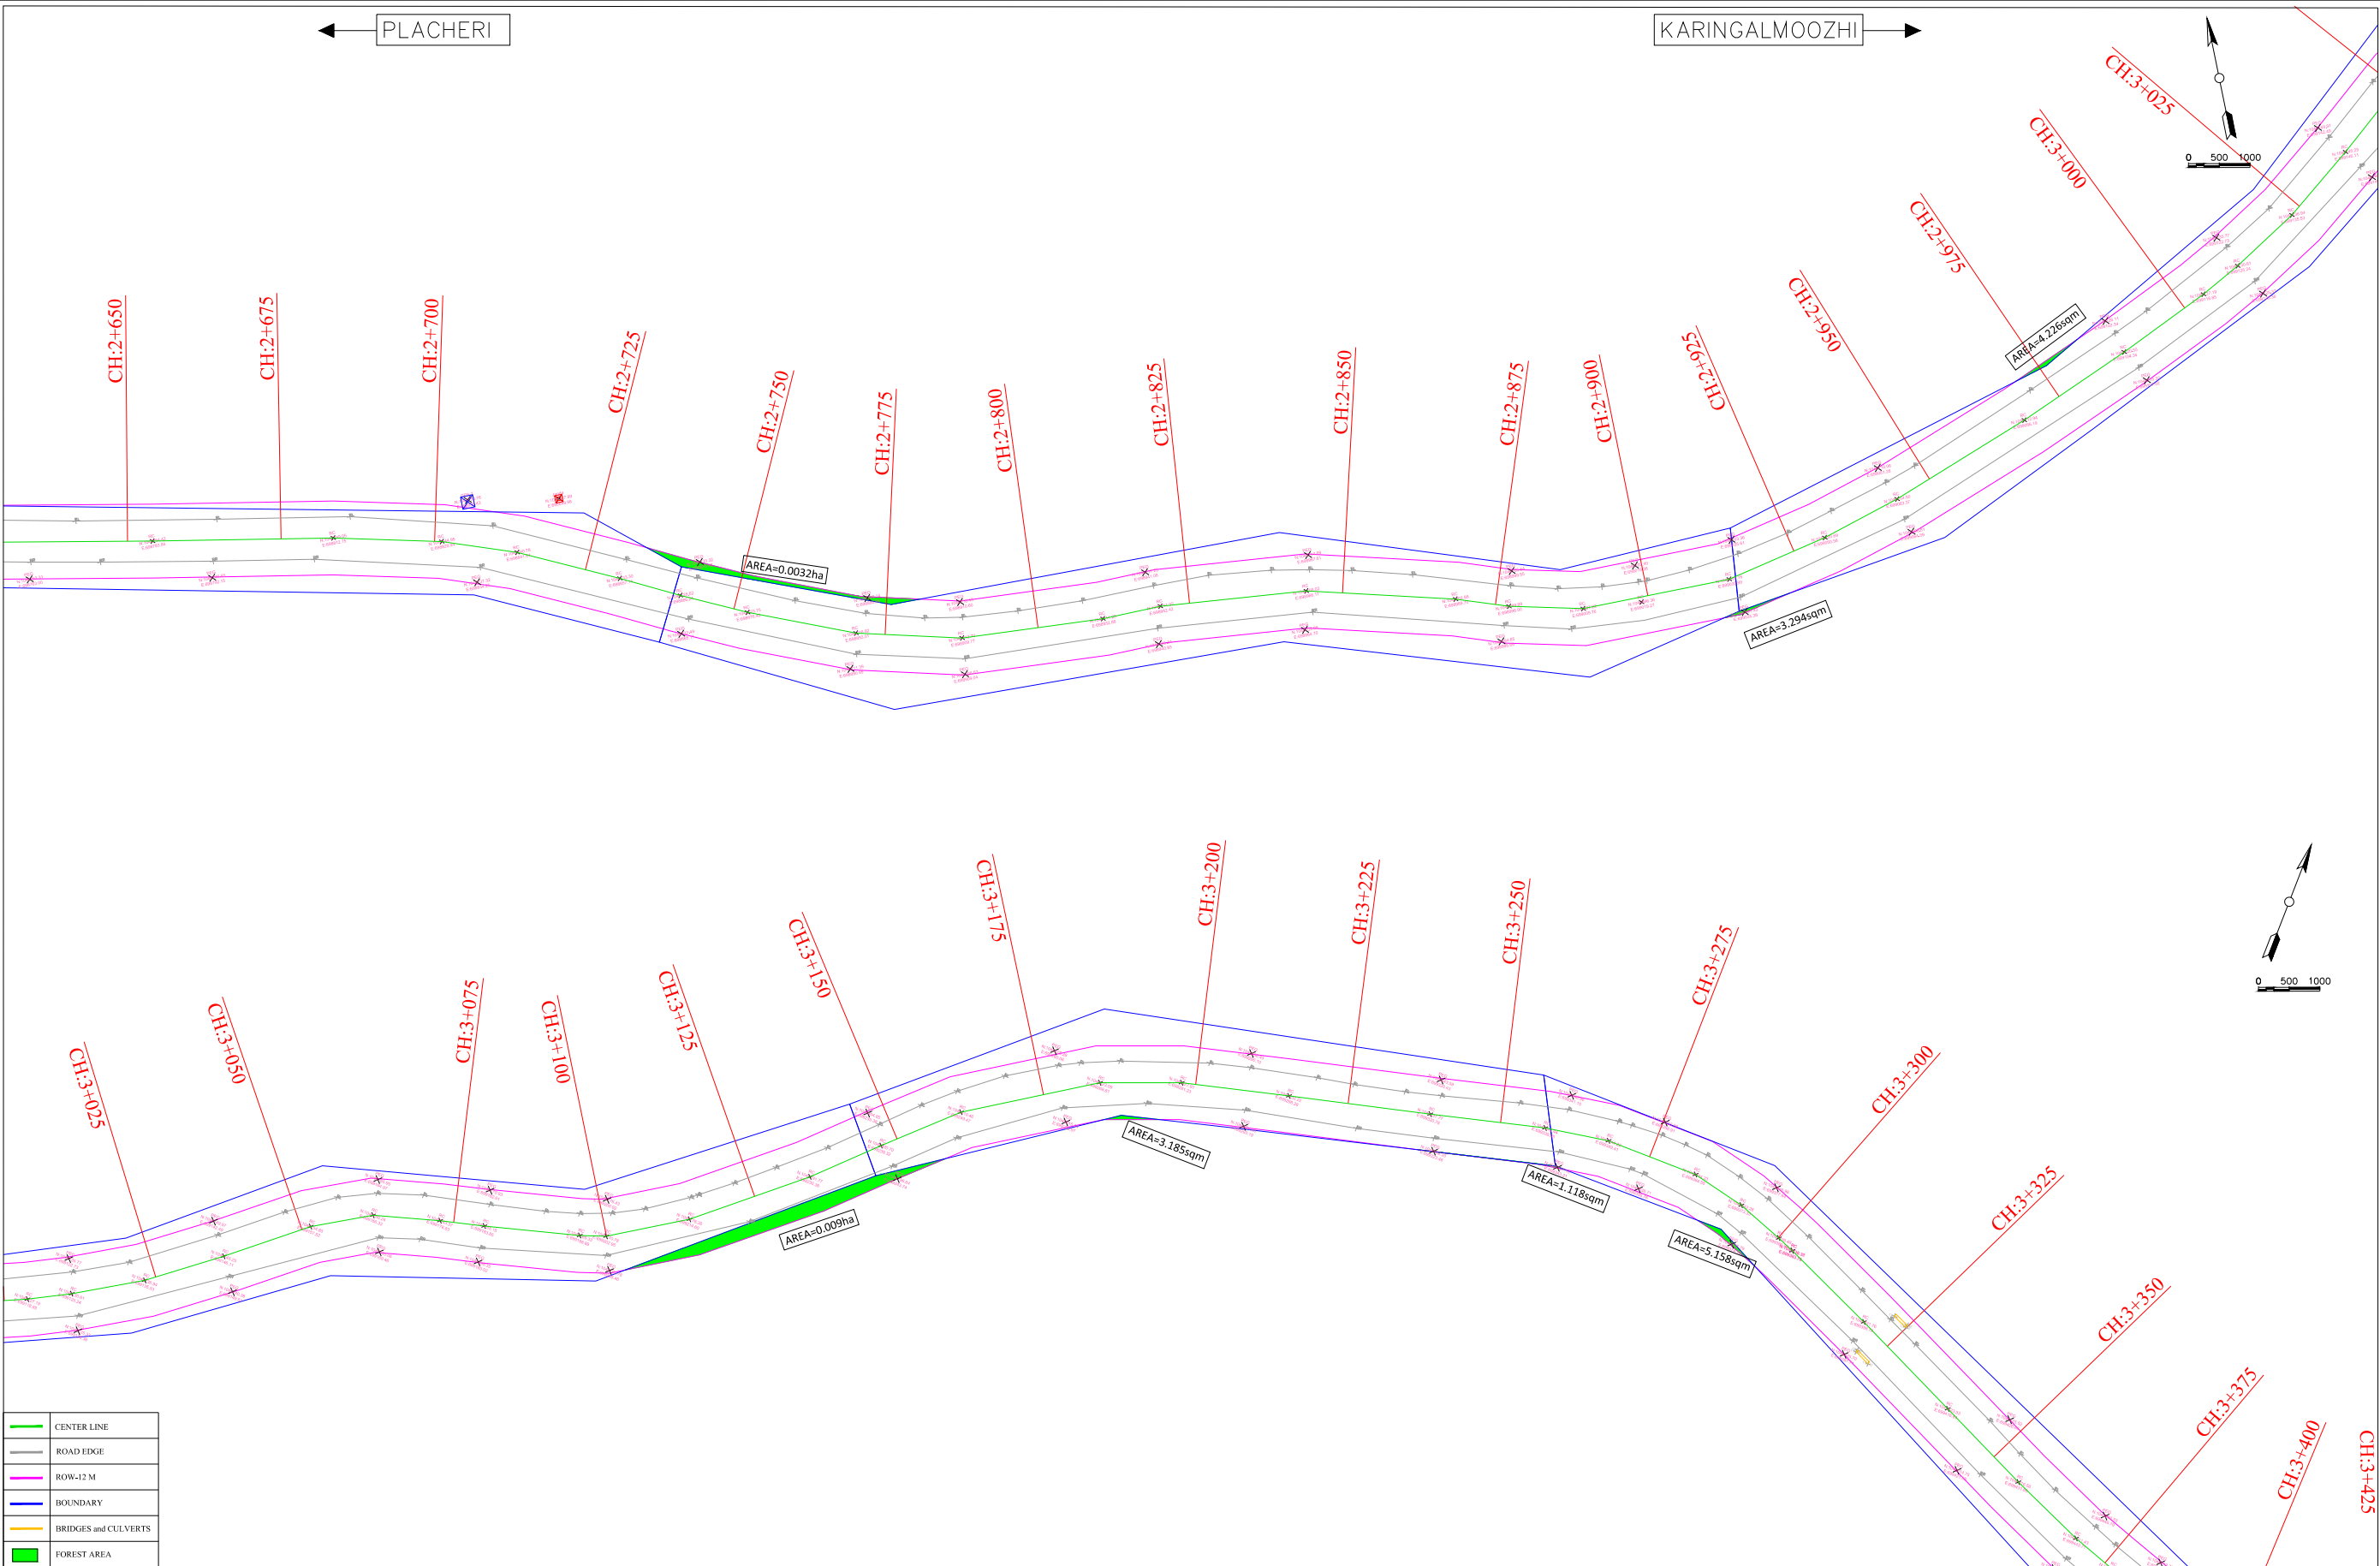


CENTER LINE
ROAD EDGE
ROW-12 M
BOUNDARY
BRIDGES and CULVERTS
FOREST AREA

Agilitus Infrastructure Private CONSULTANT:-Limited 37/A5 Arakkal Building, Holy Angels Road, South Kalamassery, Ernakulam, Kerala, India, PIN: 682033 Mob. : 8086833117	Drawn by:	CENTRE FOR MANGEMENT DEVELOPMENT	PLACHERI TO KARINGALMOOZHISTRETCH	SHEET NO: 5
	Checked by:		FOREST AREA DEMARCATION	

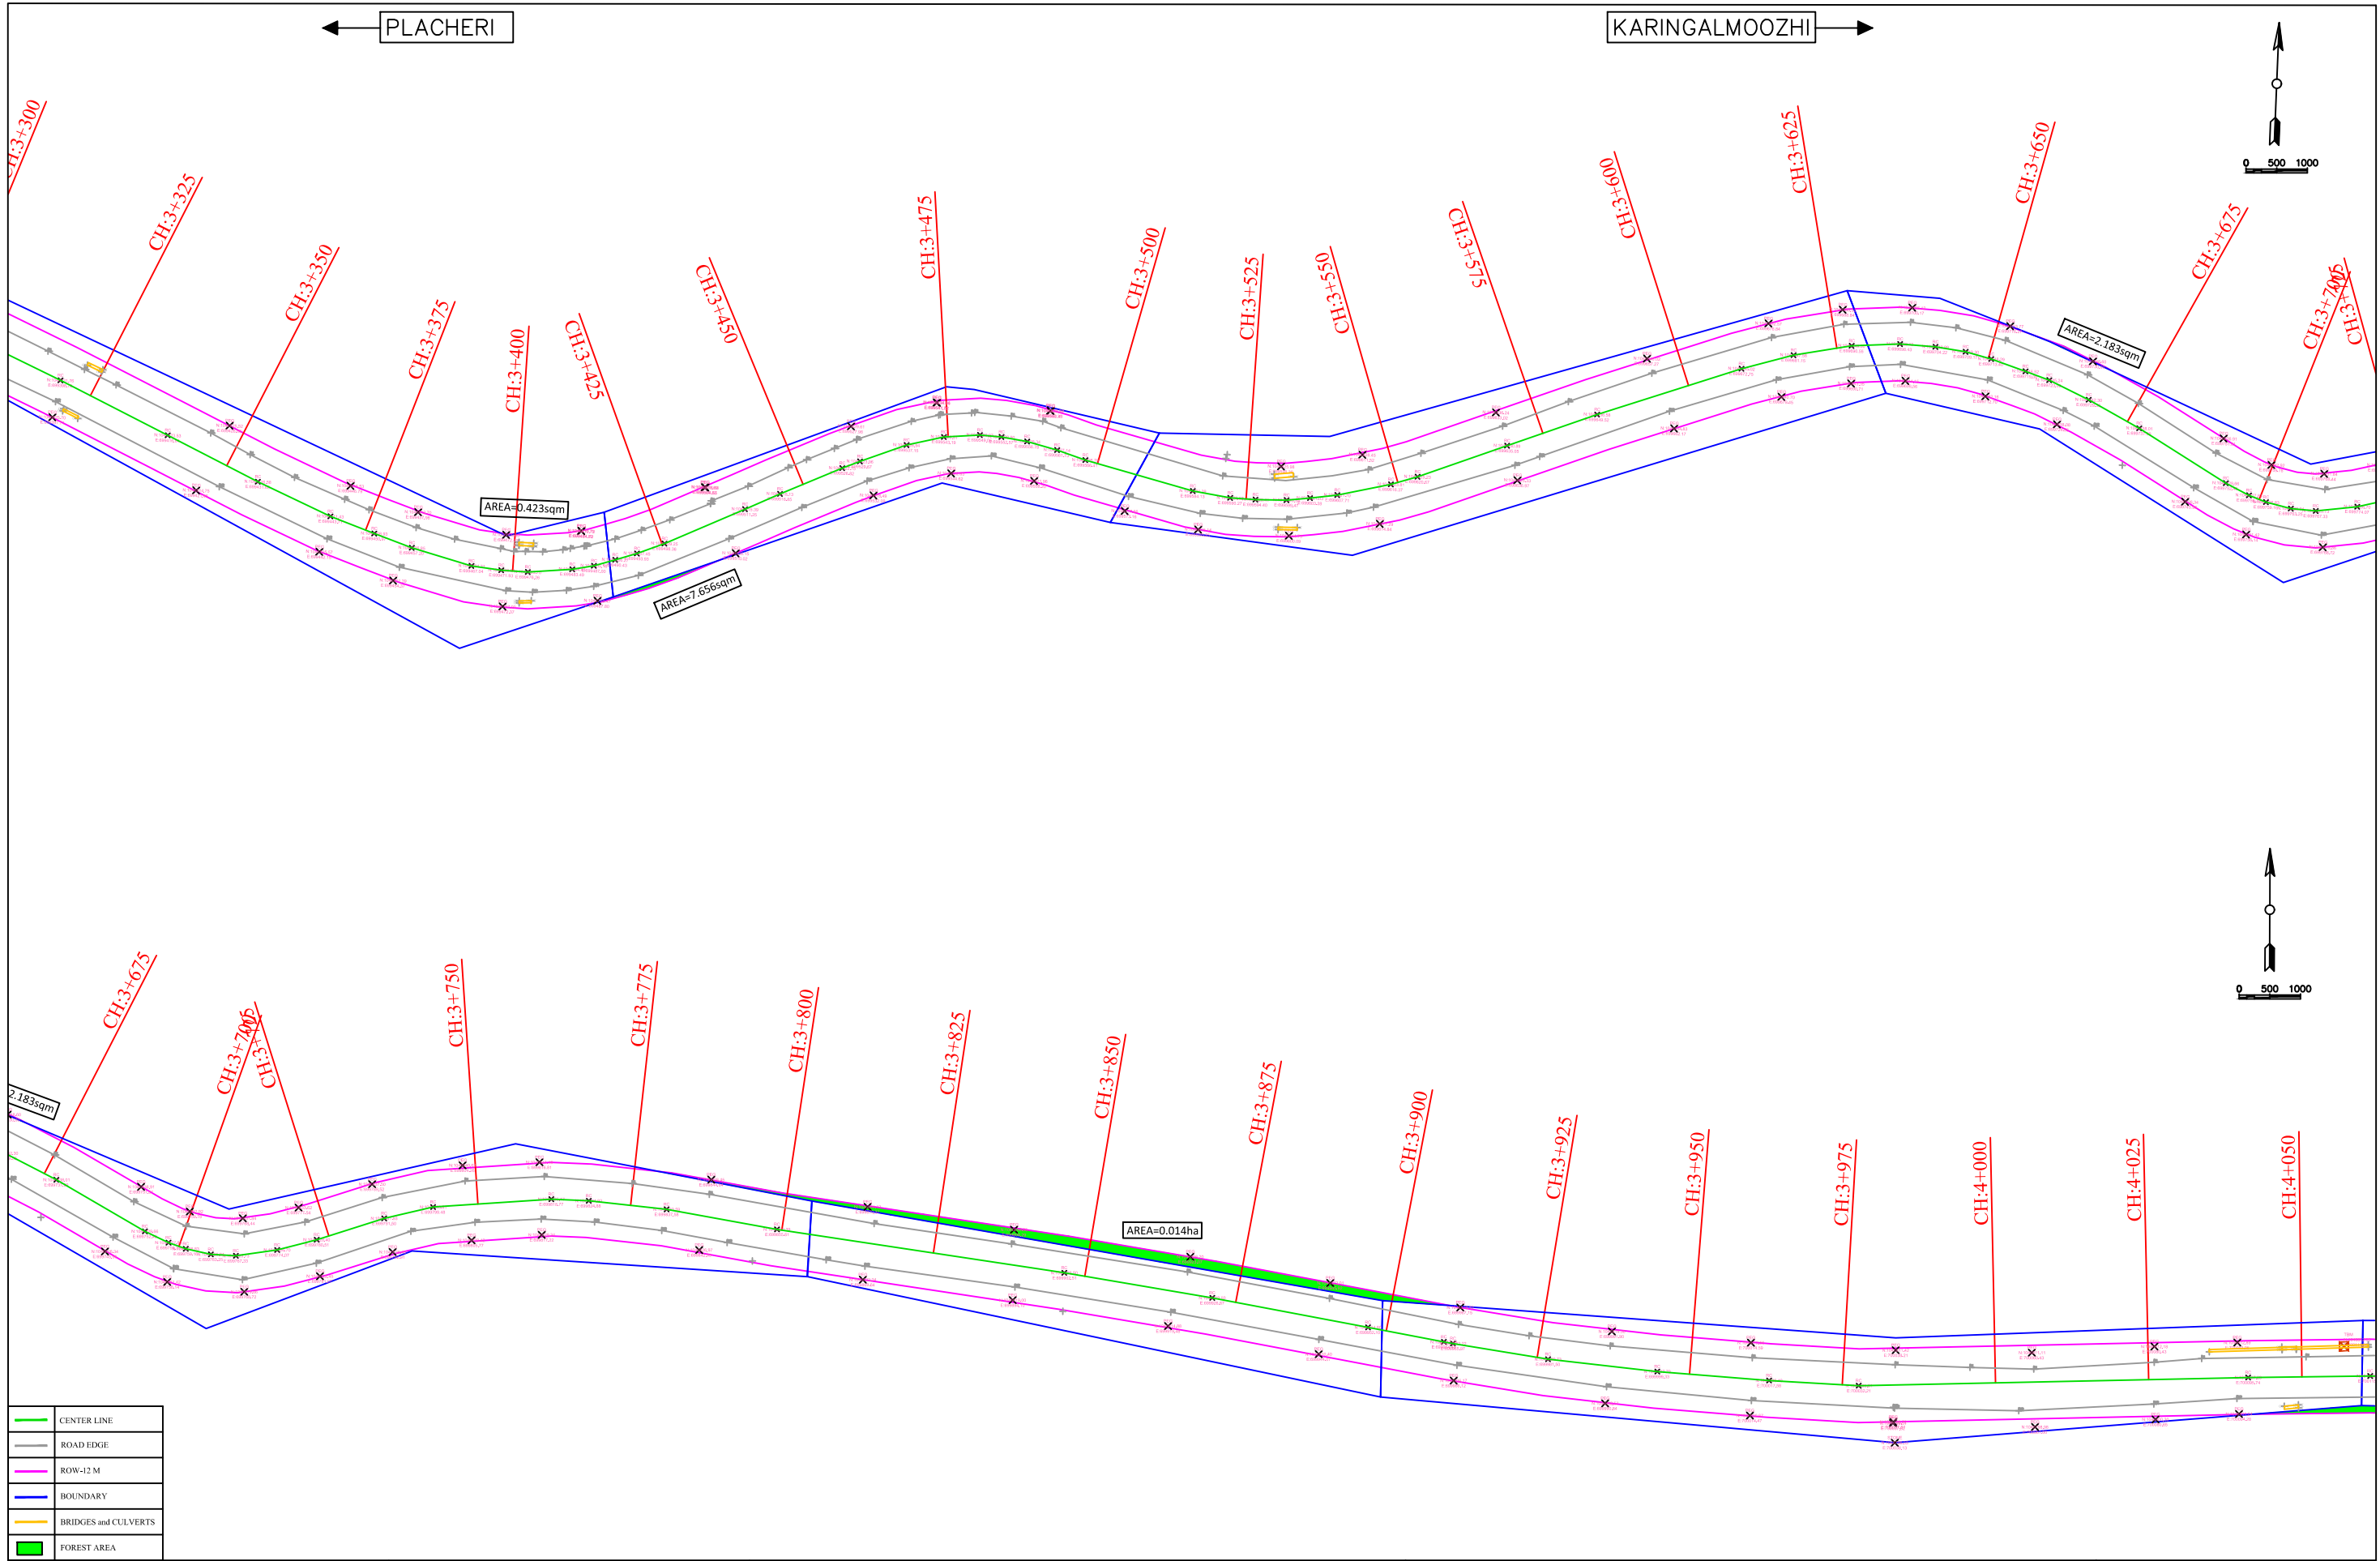

Agilitus Infrastructure Private Limited CONSULTANT:-Limited 37/A5 Arakkal Building, Holy Angels Road, South Kalamassery, Ernakulam, Kerala, India, PIN: 682033 Mob. : 8086833117	Drawn by:	CENTRE FOR MANGEMENT DEVELOPMENT	PLACHERI TO KARINGALMOOZHISTRETCH	SHEET NO: 6
	Checked by:		FOREST AREA DEMARCATION	

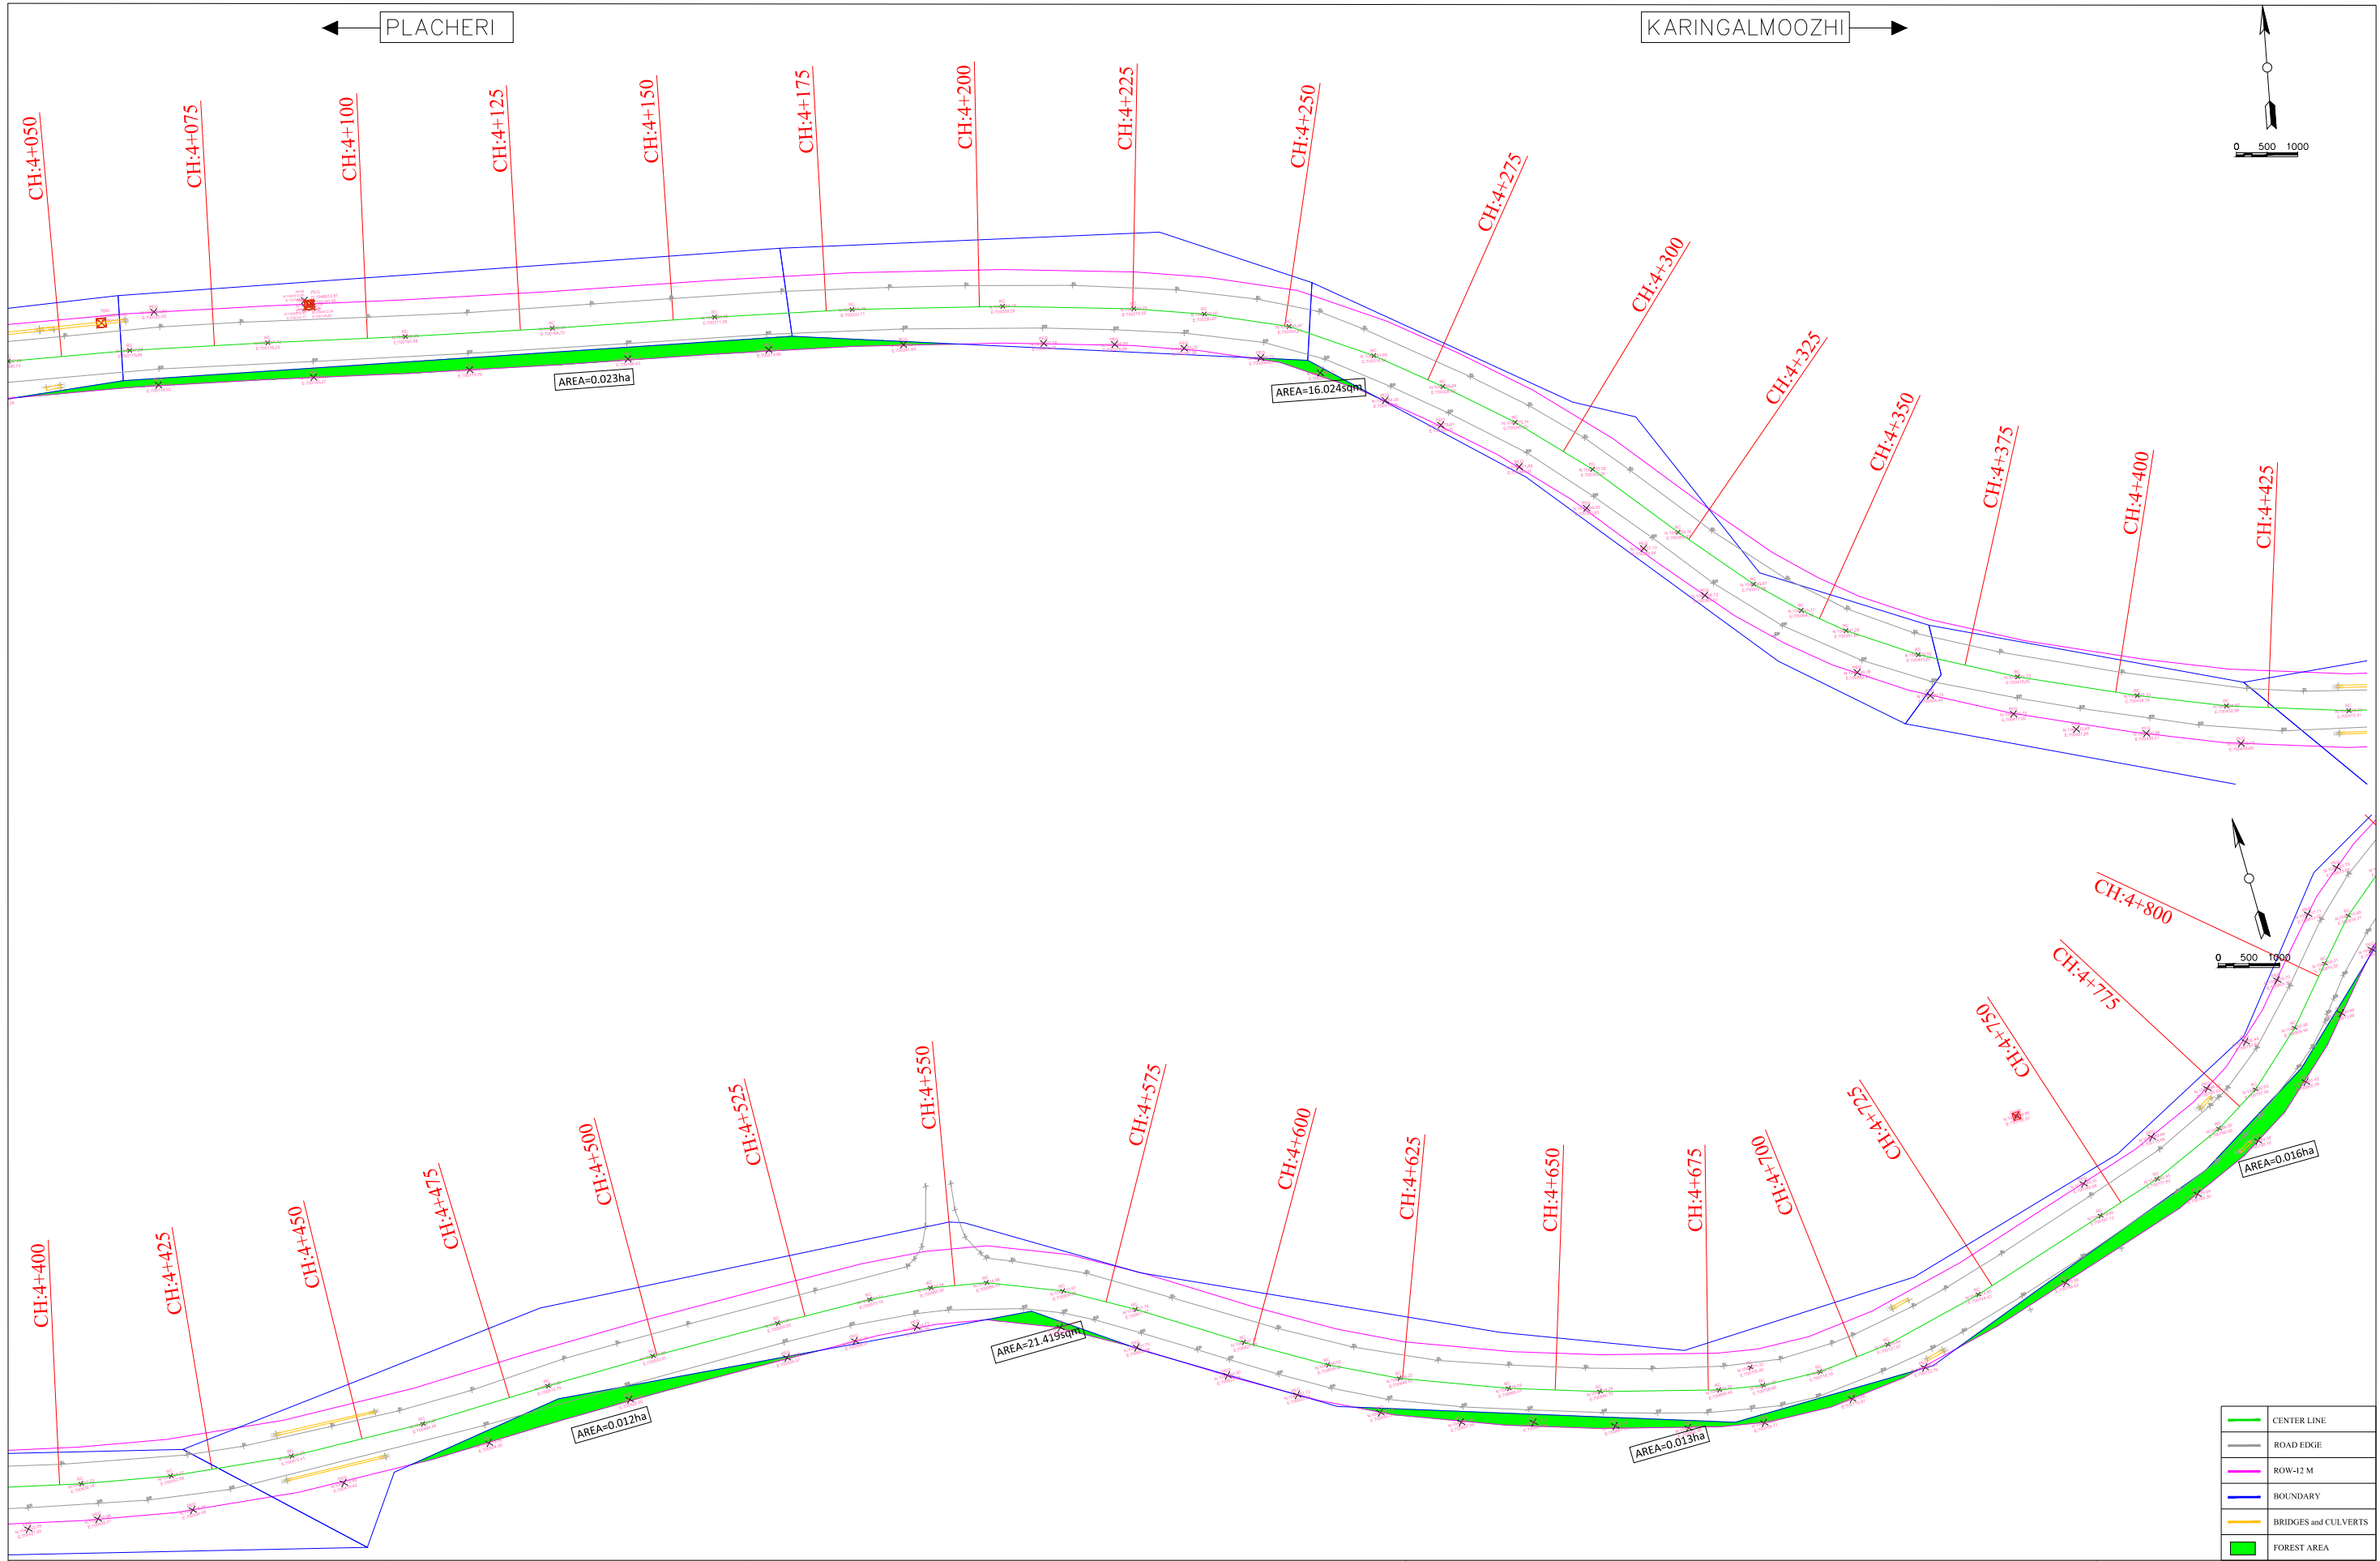

Agilitus Infrastructure Private CONSULTANT:-Limited 37/A5 Arakkal Building, Holy Angels Road, South Kalamassery, Ernakulam, Kerala, India, PIN: 682033 Mob. : 8086833117	Drawn by: Checked by:	CENTRE FOR MANGEMENT DEVELOPMENT	PLACHERI TO KARINGALMOOZHISTRETCH	SHEET NO: 7
			FOREST AREA DEMARCATION	



CONSULTANT:- Agilitus Infrastructure Private Limited 37/A5 Arakkal Building, Holy Angels Road, South Kalamassery, Ernakulam, Kerala, India, PIN: 682033 Mob. : 8086833117	Drawn by:	CENTRE FOR MANGEMENT DEVELOPMENT	PLACHERI TO KARINGALMOOZHISTRETCH	SHEET NO: 8
	Checked by:		FOREST AREA DEMARCATION	

