


MAP SHOWING PROPOSED WATER PIPELINE AND STRUCTURES LAYOUT
FOR TELANGANA DRINKING WATER SUPPLY PROJECT.
(5TH INCLINE SEGMENT 25/6, SET-2) KHAMMAM DISTRICT

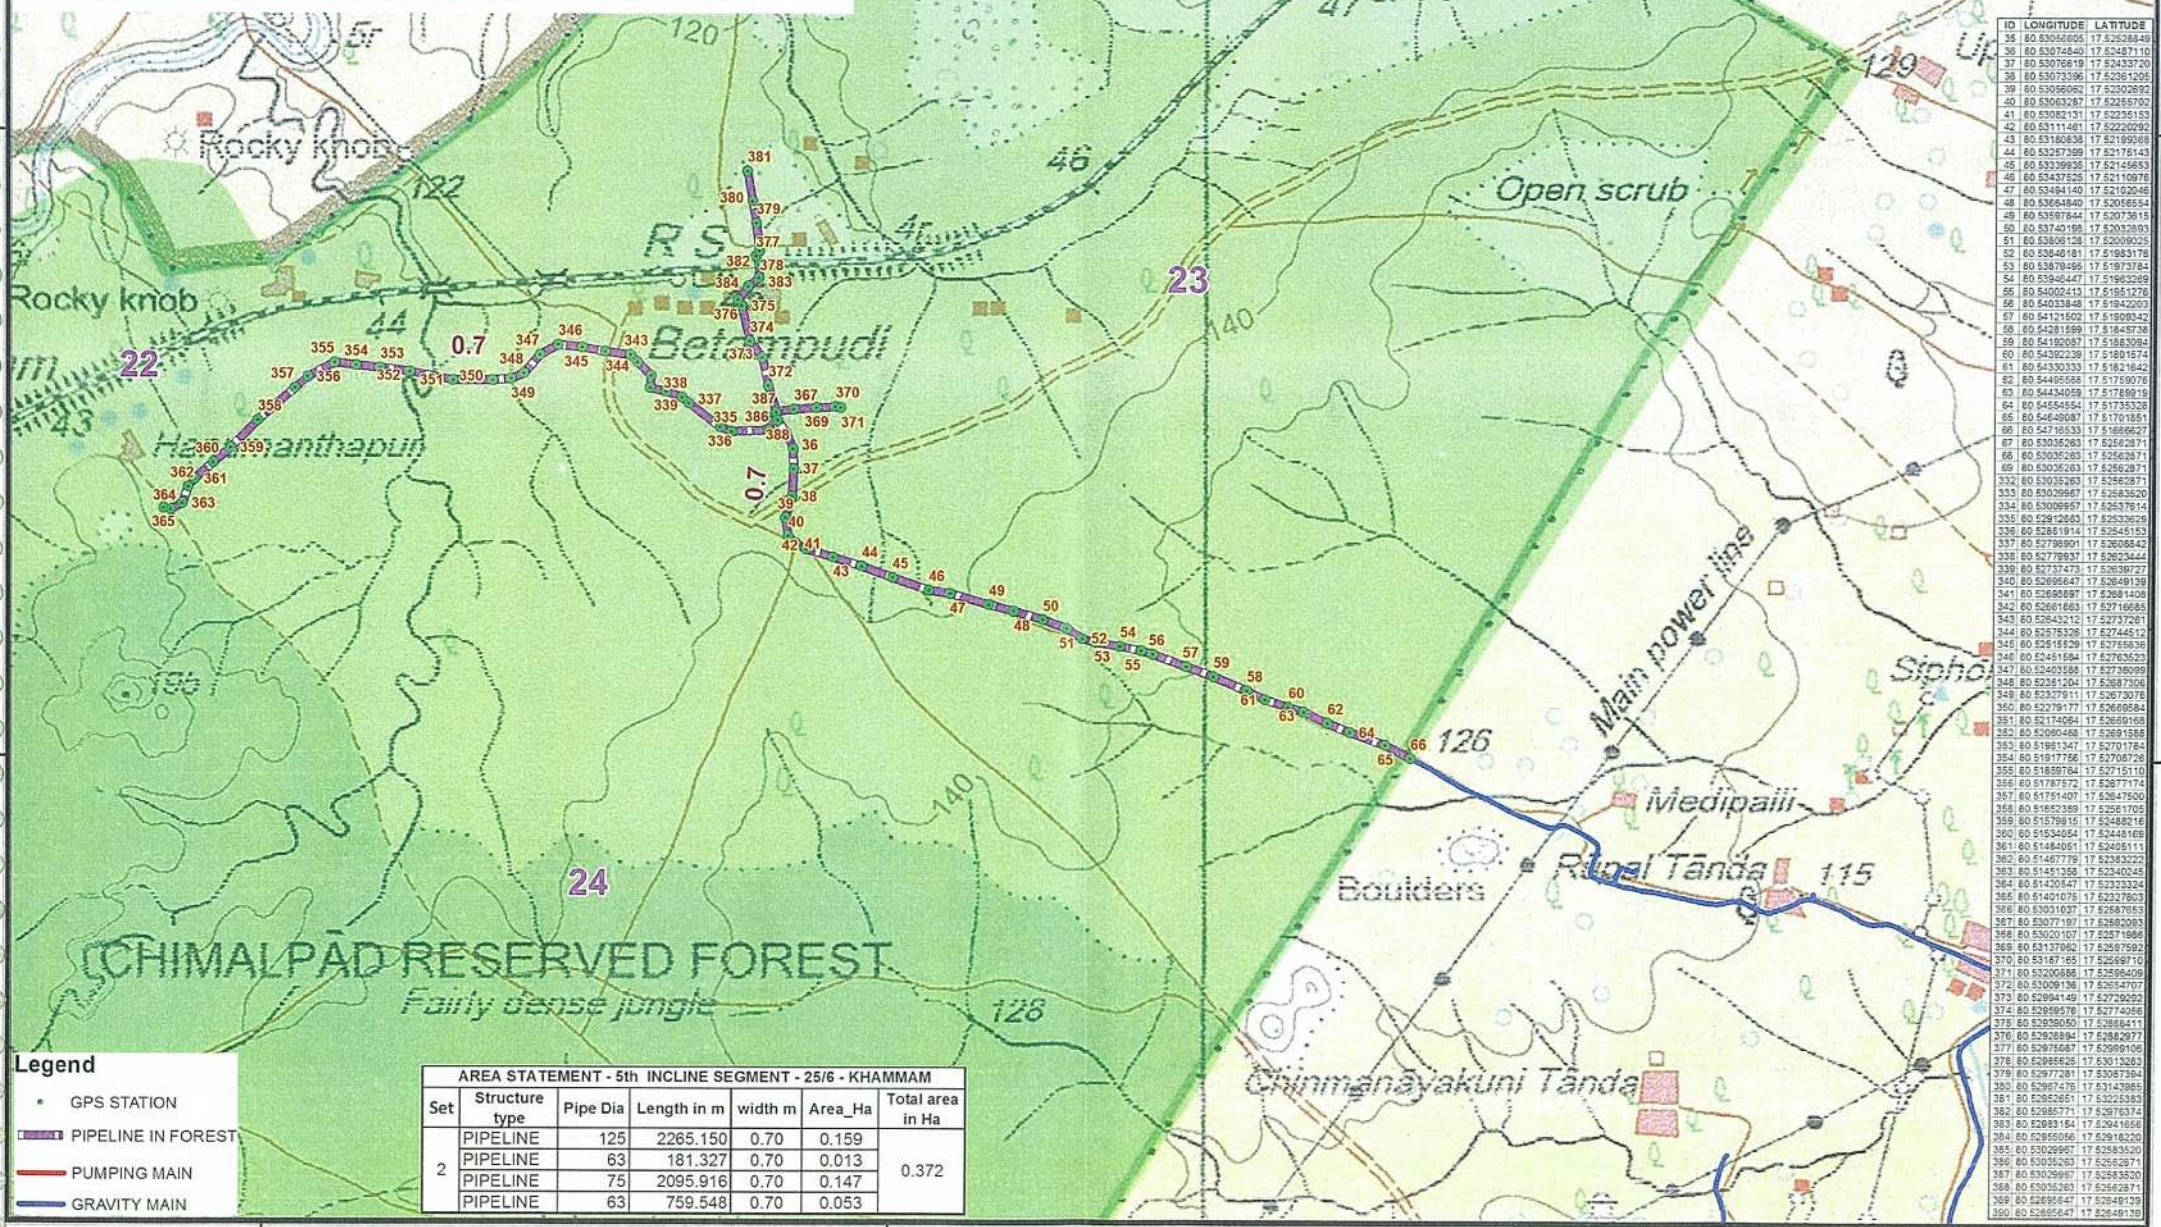

Geographic Coordinate System and WGS-84 Datum

0 0.175 0.35 0.7 1.05 1.4 KM

SE / TOWSP /
KMM

Counter signed
Chief Engineer
TDWSP (RWS&S), Hyderabad.