


ELECTRICAL NETWORK		
WAY POINT CO-ORDINATES		
POINT ID	EASTING	NORTHING
1	625228.6	1313385.6
2	625188.6	1313385.6
3	625188.6	1313305.6
4	625266.9	1313289.2
5	625188.6	1313265.7
6	625267.6	1313252.9
7	625109.6	1313278.5
8	625188.5	1313185.6

POWER HOUSE CO-ORDINATES (UTM)		
Sl.No.	Easting	Northing
A	625178.16	1313395.06
B	625188.66	1313395.06
C	625178.16	1313387.06
D	625188.66	1313387.06

FOREST LAND AREA COVERED - ESTIMATE					
Sl.No.	COMPONENT	LENGTH (M)	WIDTH (M)	AREA (M2)	AREA (HECTARE)
1	POWER HOUSE	8	10.5	84	0.0084
2	ELECTRICAL LINE	480	0.5	240	0.024
					0.0324

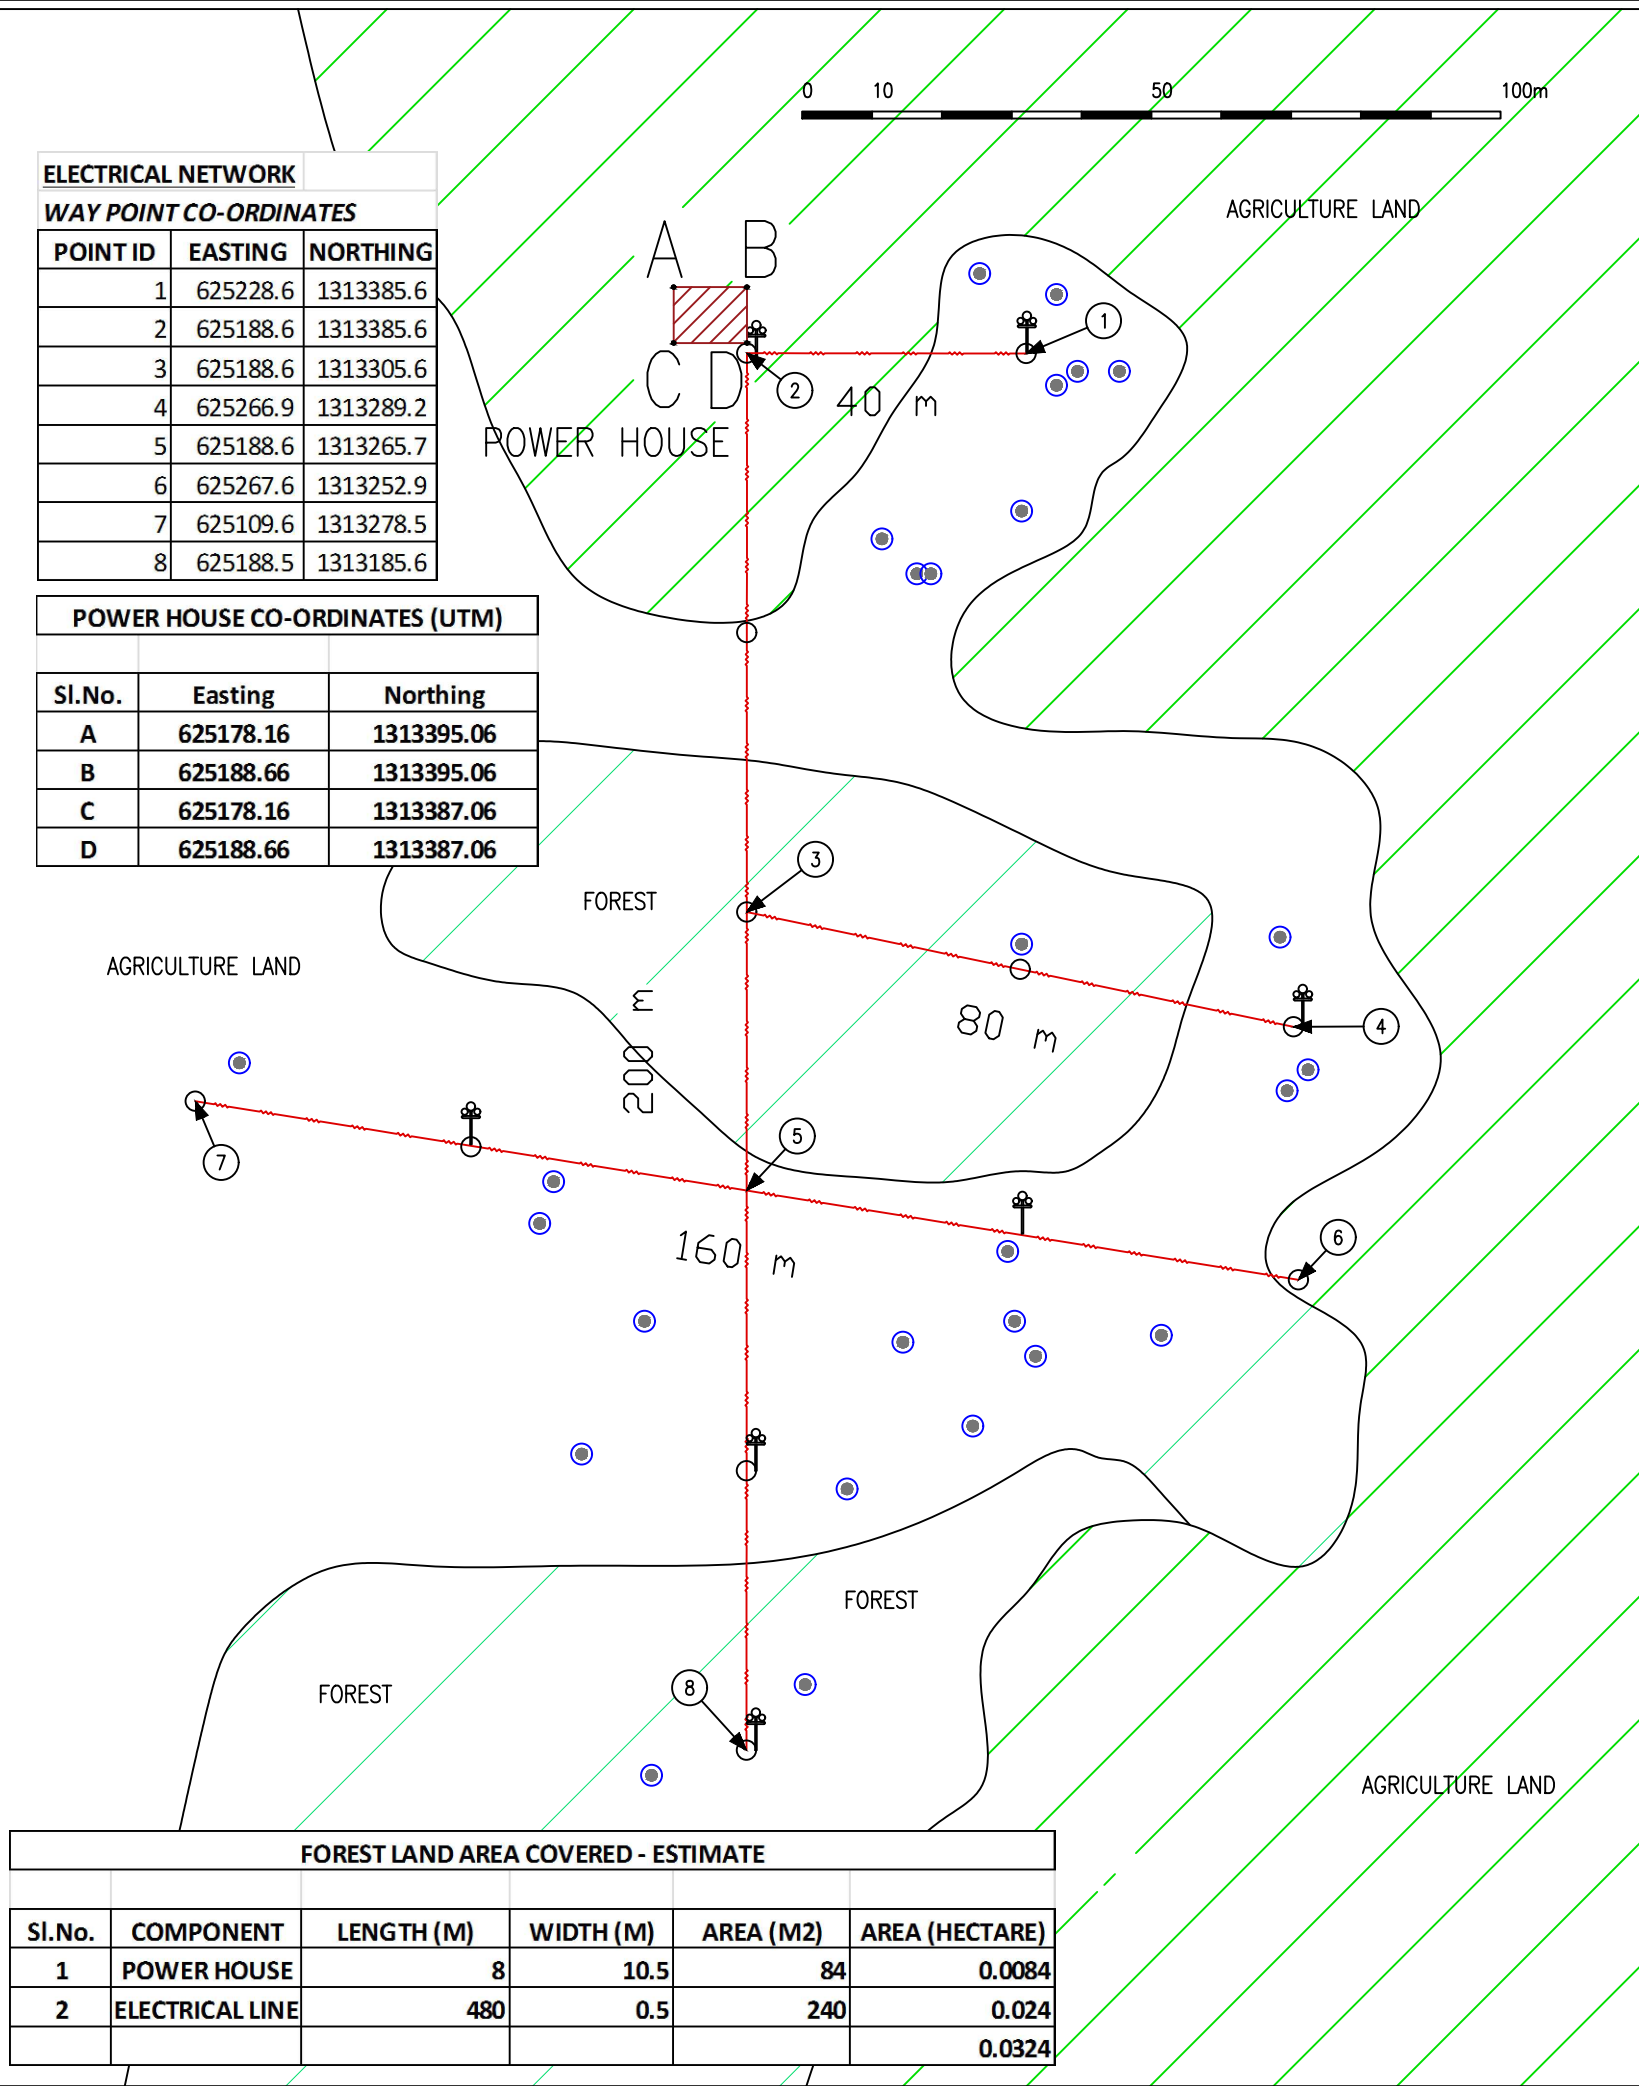

NORTH

RESOURCE MAP

LEGEND:

	EXISTING GRID LINE
	HOUSE HOLD
	KATCHA ROAD
	FOREST
	WATER SOURCE
	AGRICULTURE LAND

Habitation – MANIMOLEHADI
Village – GOLUR
GP – D.B.KUPPE
Taluk – H.D.KOTE
District – MYSORE

No of Households – 25

PROJECT:

DECENTRALIZED POWER DISTRIBUTION
GENERATION PROJECT

CLIENT:

CHAMUNDESHWARI ELECTRICITY SUPPLY
CORPORATION, MYSORE

CONSULTANT:

ENZEN GLOBAL SOLUTIONS PVT.LTD.
90, HOSUR ROAD, MADIWALA,
BANGALORE-560068

NOTES:

- 1) ALL MEASUREMENTS ARE IN METRE
- 2) NOT TO THE SCALE