


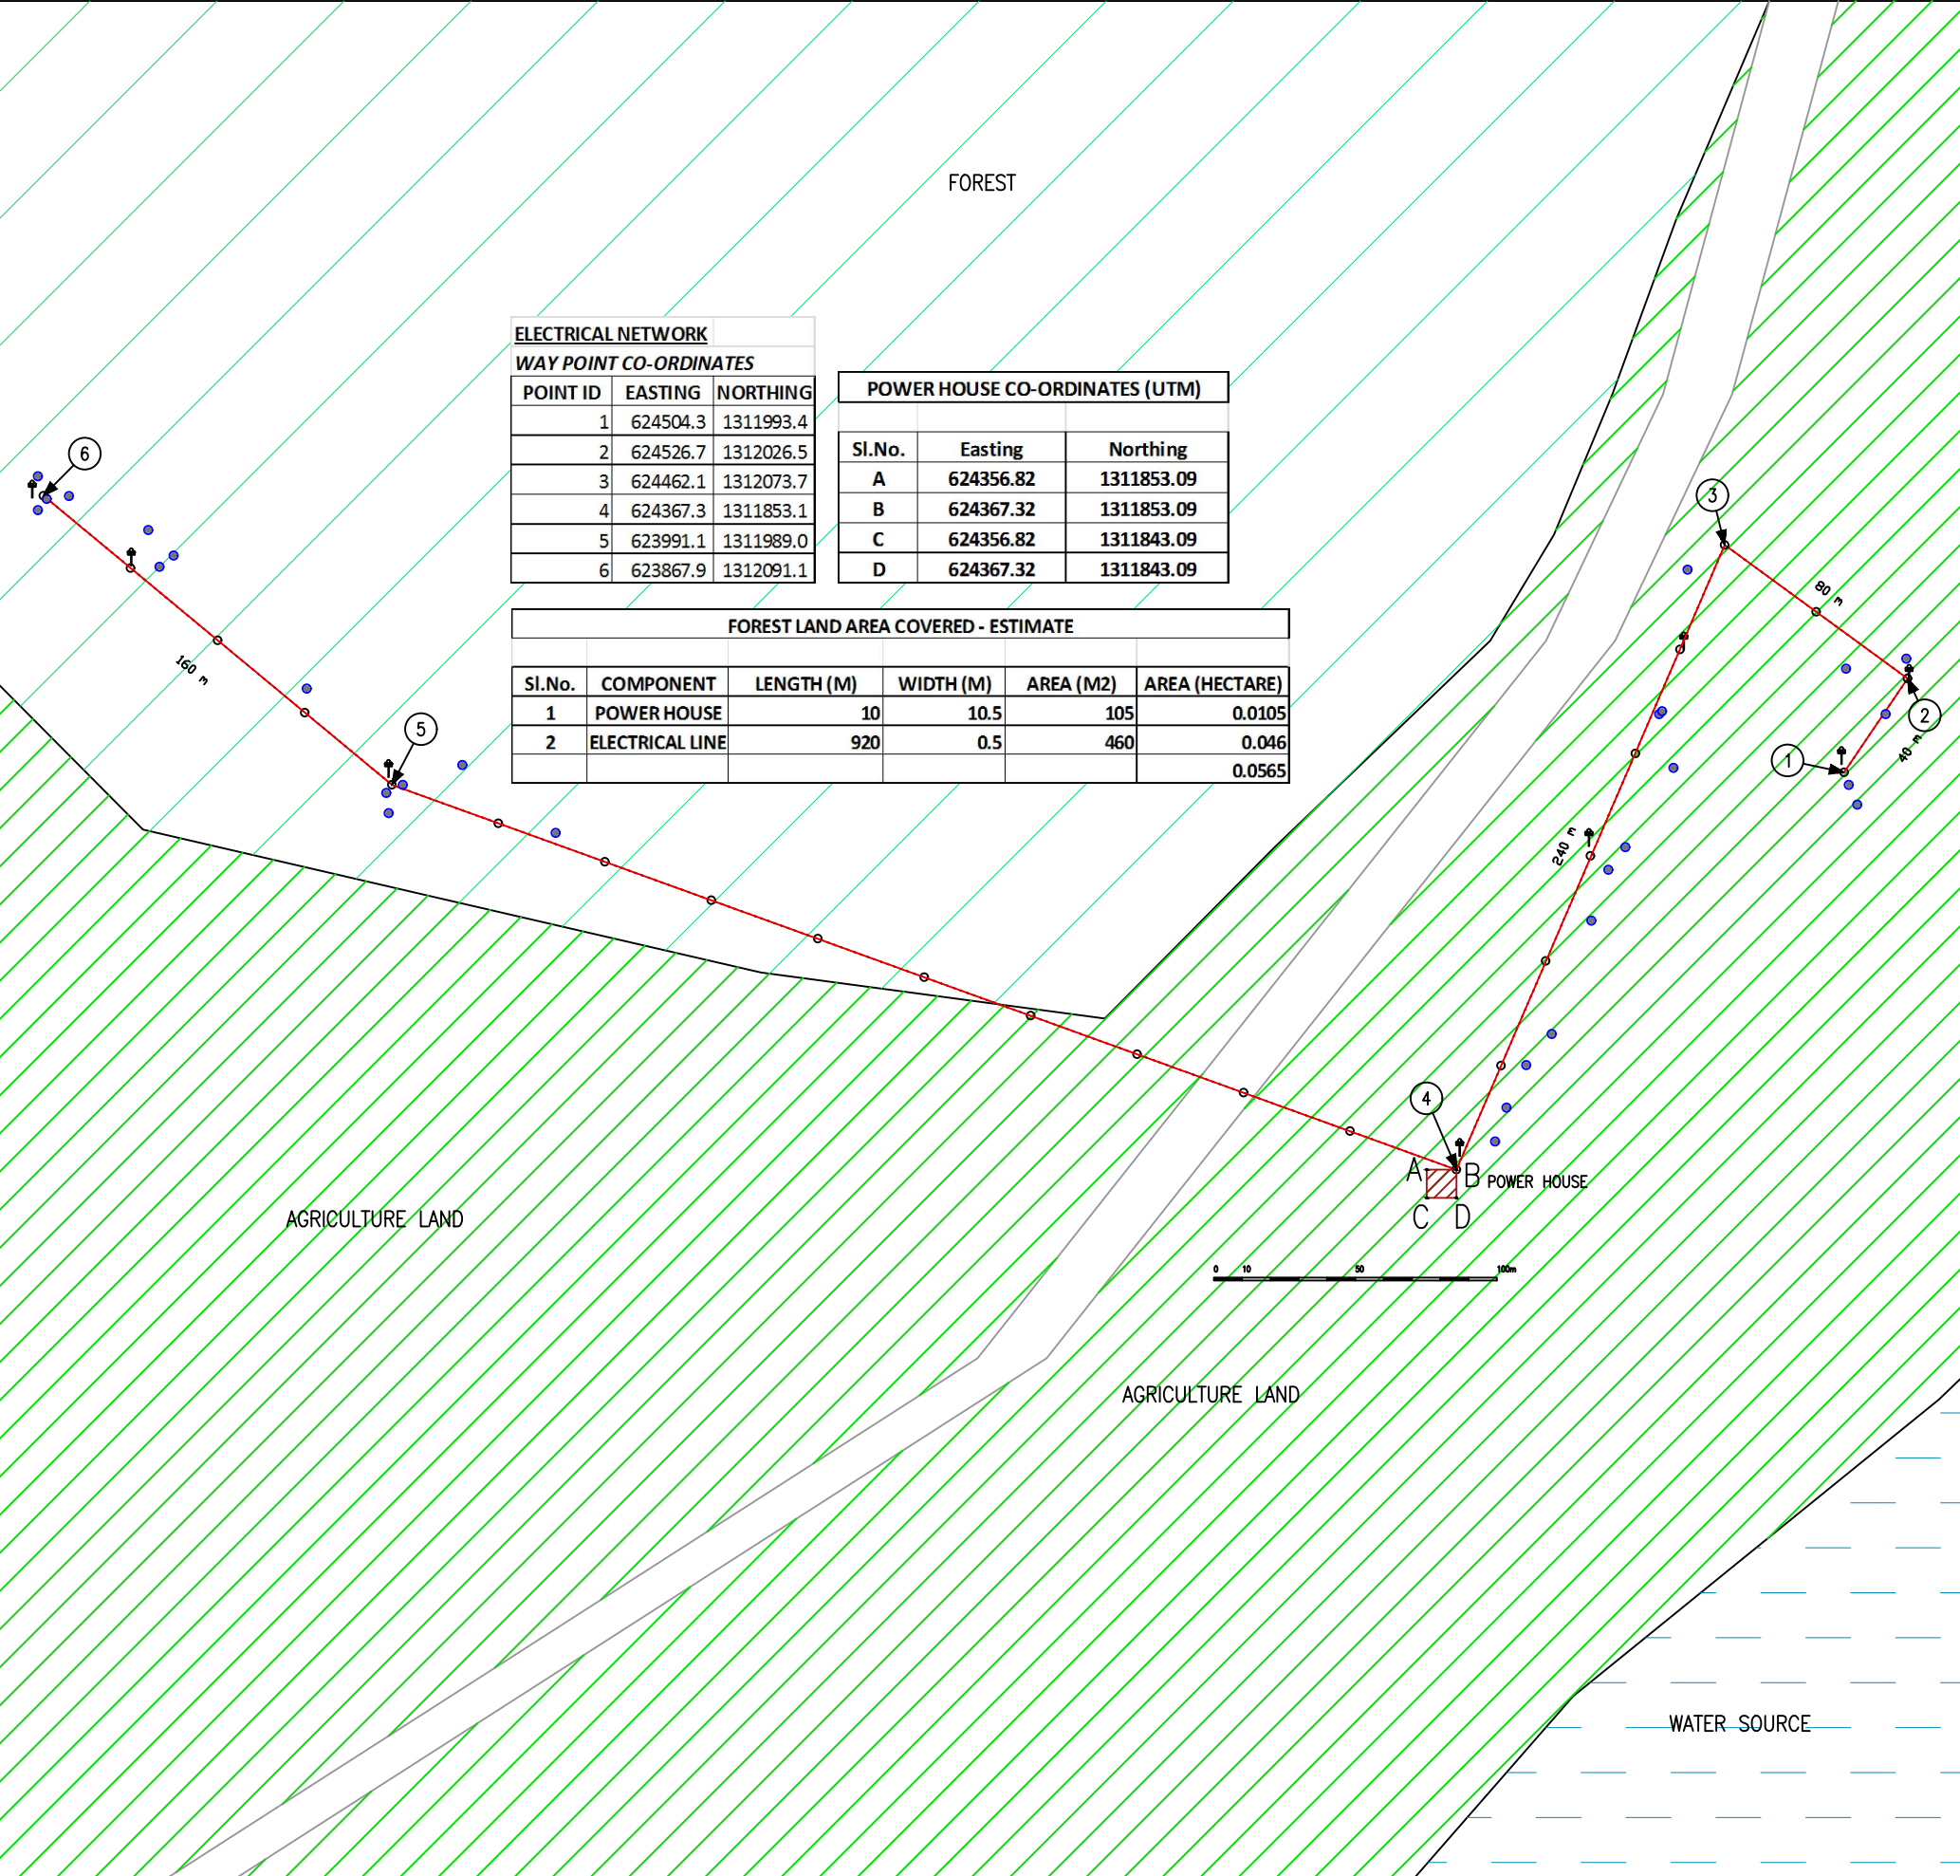

ELECTRICAL NETWORK

WAY POINT CO-ORDINATES

POINT ID	EASTING	NORTHING
1	624504.3	1311993.4
2	624526.7	1312026.5
3	624462.1	1312073.7
4	624367.3	1311853.1
5	623991.1	1311989.0
6	623867.9	1312091.1

POWER HOUSE CO-ORDINATES (UTM)

Sl.No.	Easting	Northing
A	624356.82	1311853.09
B	624367.32	1311853.09
C	624356.82	1311843.09
D	624367.32	1311843.09

FOREST LAND AREA COVERED - ESTIMATE

Sl.No.	COMPONENT	LENGTH (M)	WIDTH (M)	AREA (M2)	AREA (HECTARE)
1	POWER HOUSE	10	10.5	105	0.0105
2	ELECTRICAL LINE	920	0.5	460	0.046
					0.0565



NORTH

RESOURCE MAP

LEGEND:

	EXISTING GRID LINE
	HOUSE HOLD
	KATCHA ROAD
	FOREST
	WATER SOURCE
	AGRICULTURE LAND

Village – Thimmanahosahally
GP – D.B.Kuppe
Taluk – H.D.Kote
District – Mysore

No of Households – 35

PROJECT:

DECENTRALIZED POWER DISTRIBUTION
GENERATION PROJECT

CLIENT:

CHAMUNDESHWARI ELECTRICITY SUPPLY
CORPORATION, MYSORE

CONSULTANT:

ENZEN GLOBAL SOLUTIONS PVT.LTD.
90, HOSUR ROAD, MADIWALA,
BANGALORE–560068

NOTES:

- 1) ALL MEASUREMENTS ARE IN METRE
- 2) NOT TO THE SCALE