


Layout Plan (Alt. Alignments) of Hurla Top S.H.E.P. (3.5 MW) Distt. Kullu (H.P.)

LEGEND	
WEIR SITE	
W.C.S.	
D.TANK	
SURGE SHAFT	
PENSTOCK	
P.H./S.YARD	
TRANSMISSION	

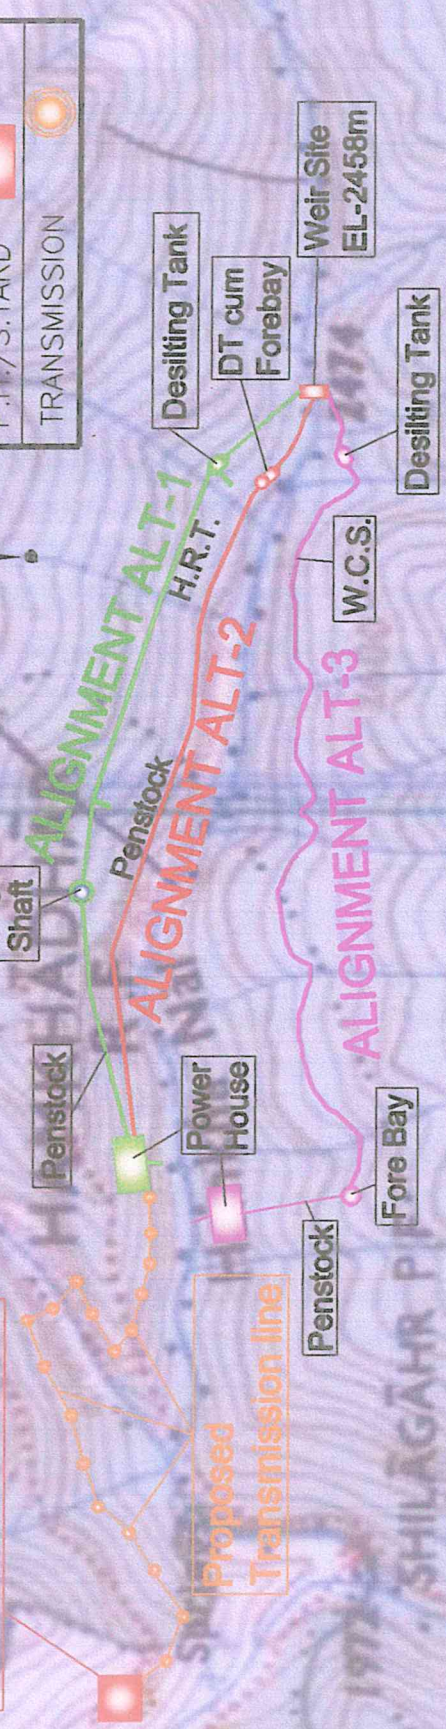

Inter Connection Point
With Manihar S.H.E.P.



ALT. ALIGNMENT -1	
ALT. ALIGNMENT -2	
ALT. ALIGNMENT -3	

T/SHEET No
53 E/5

Signature

For Aashapuri Hydro Power Pvt Ltd
Signature
Director

DIVISIONAL FOREST OFFICER
PARVATI FOREST DIVISION
SHIMLA