


TOPOSHEET MAP SHOWING ALTERNATE NEW 11KV TRUNKLINE FROM DANGHOORU (HOINAR) TO DHANYRASHI  
SOUNDER DUE TO CONSTRUCTION OF PAKAL DUL HYDRO ELECTRIC PROJECT (CVPP)

SCALE:- 1:25000

TOPOSHEET NO. 52 C/03

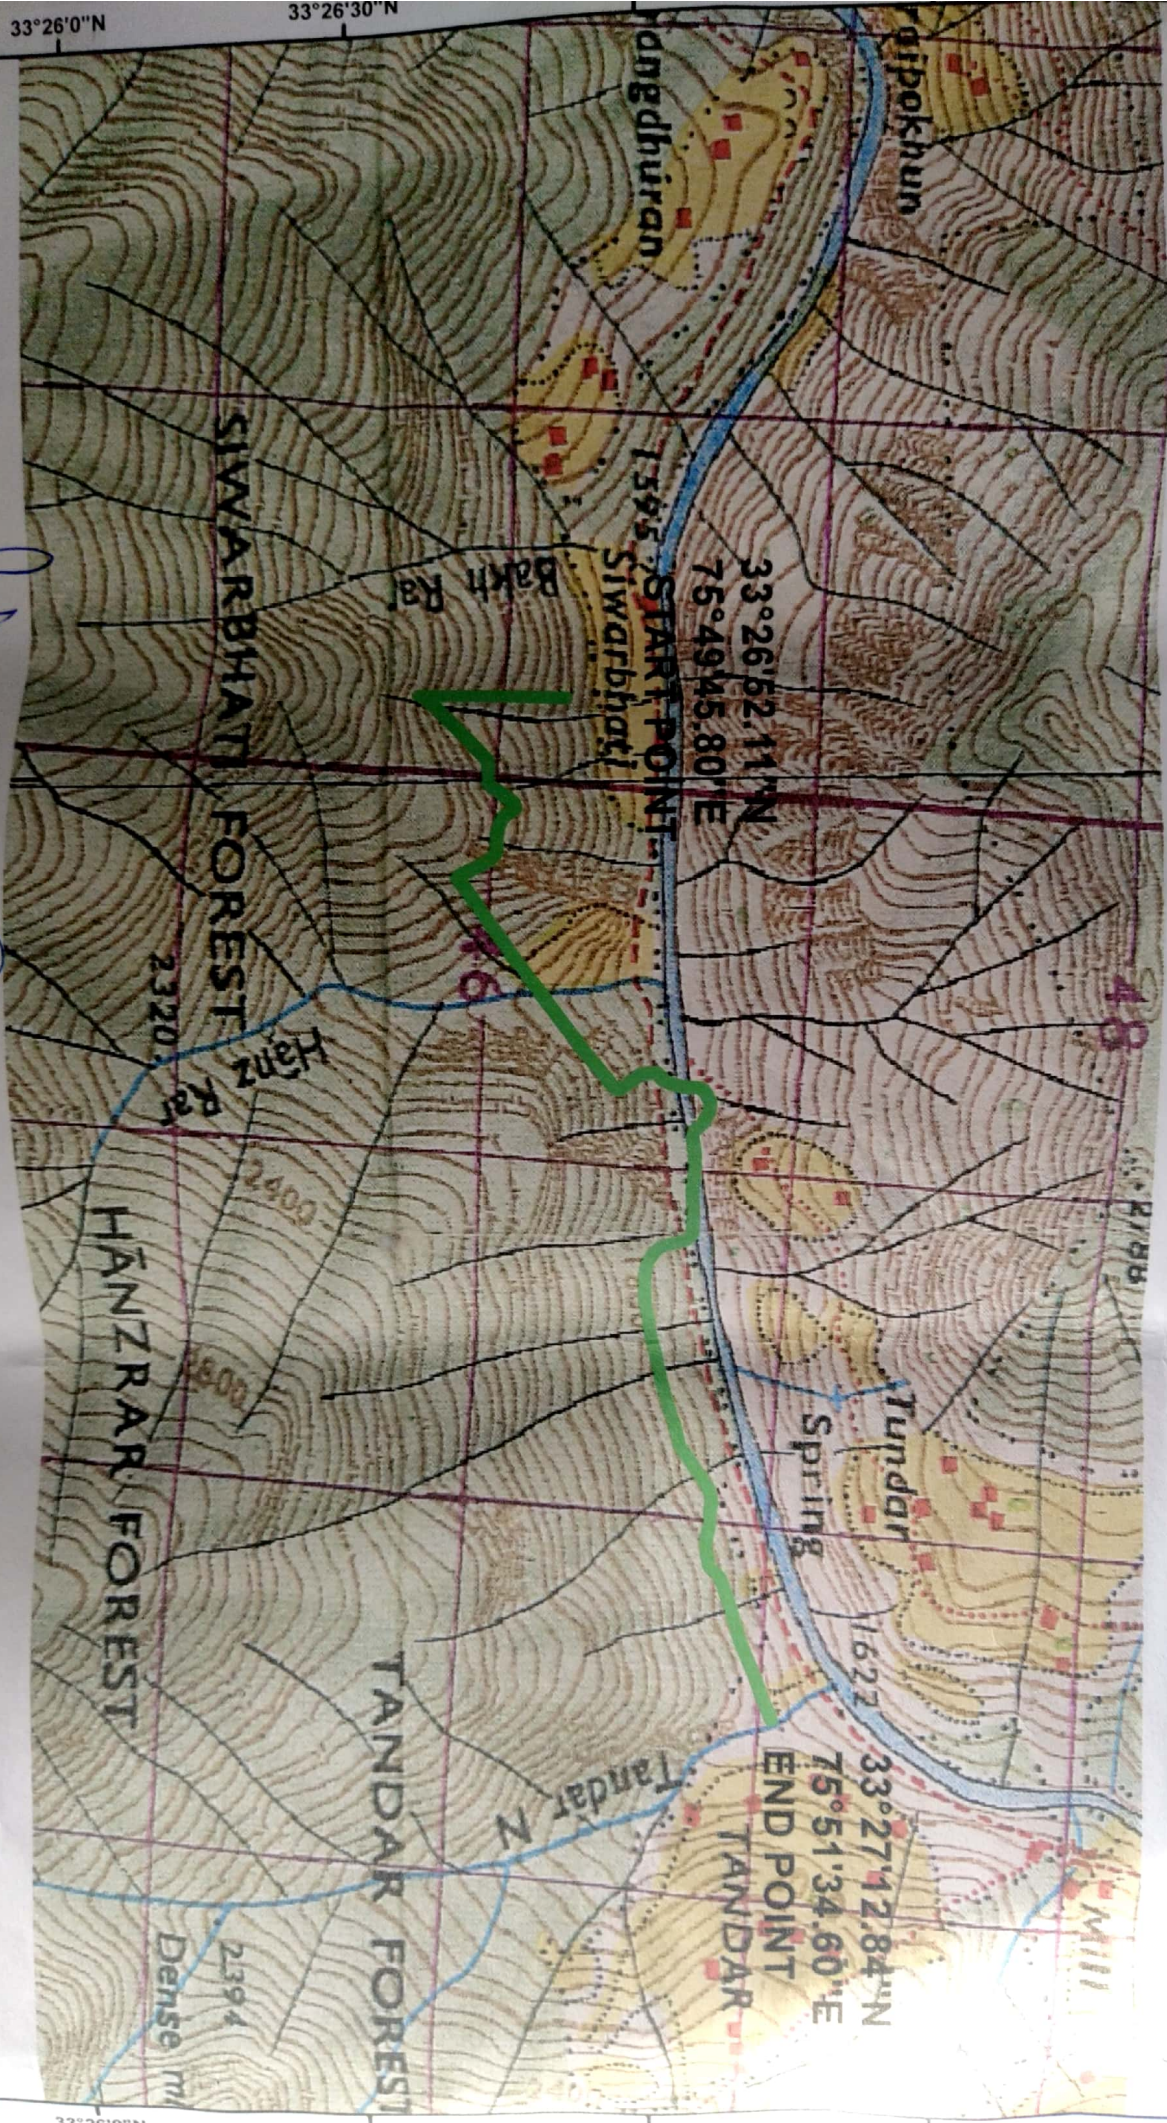

*[Signature]*  
Executive Engineer  
Electric Division (JPDCL)  
Kishwar

LEGEND  
FOREST LAND