


PROPOSED BRIDGE ALIGNMENT FROM DUDHANI TO KAUNCHA

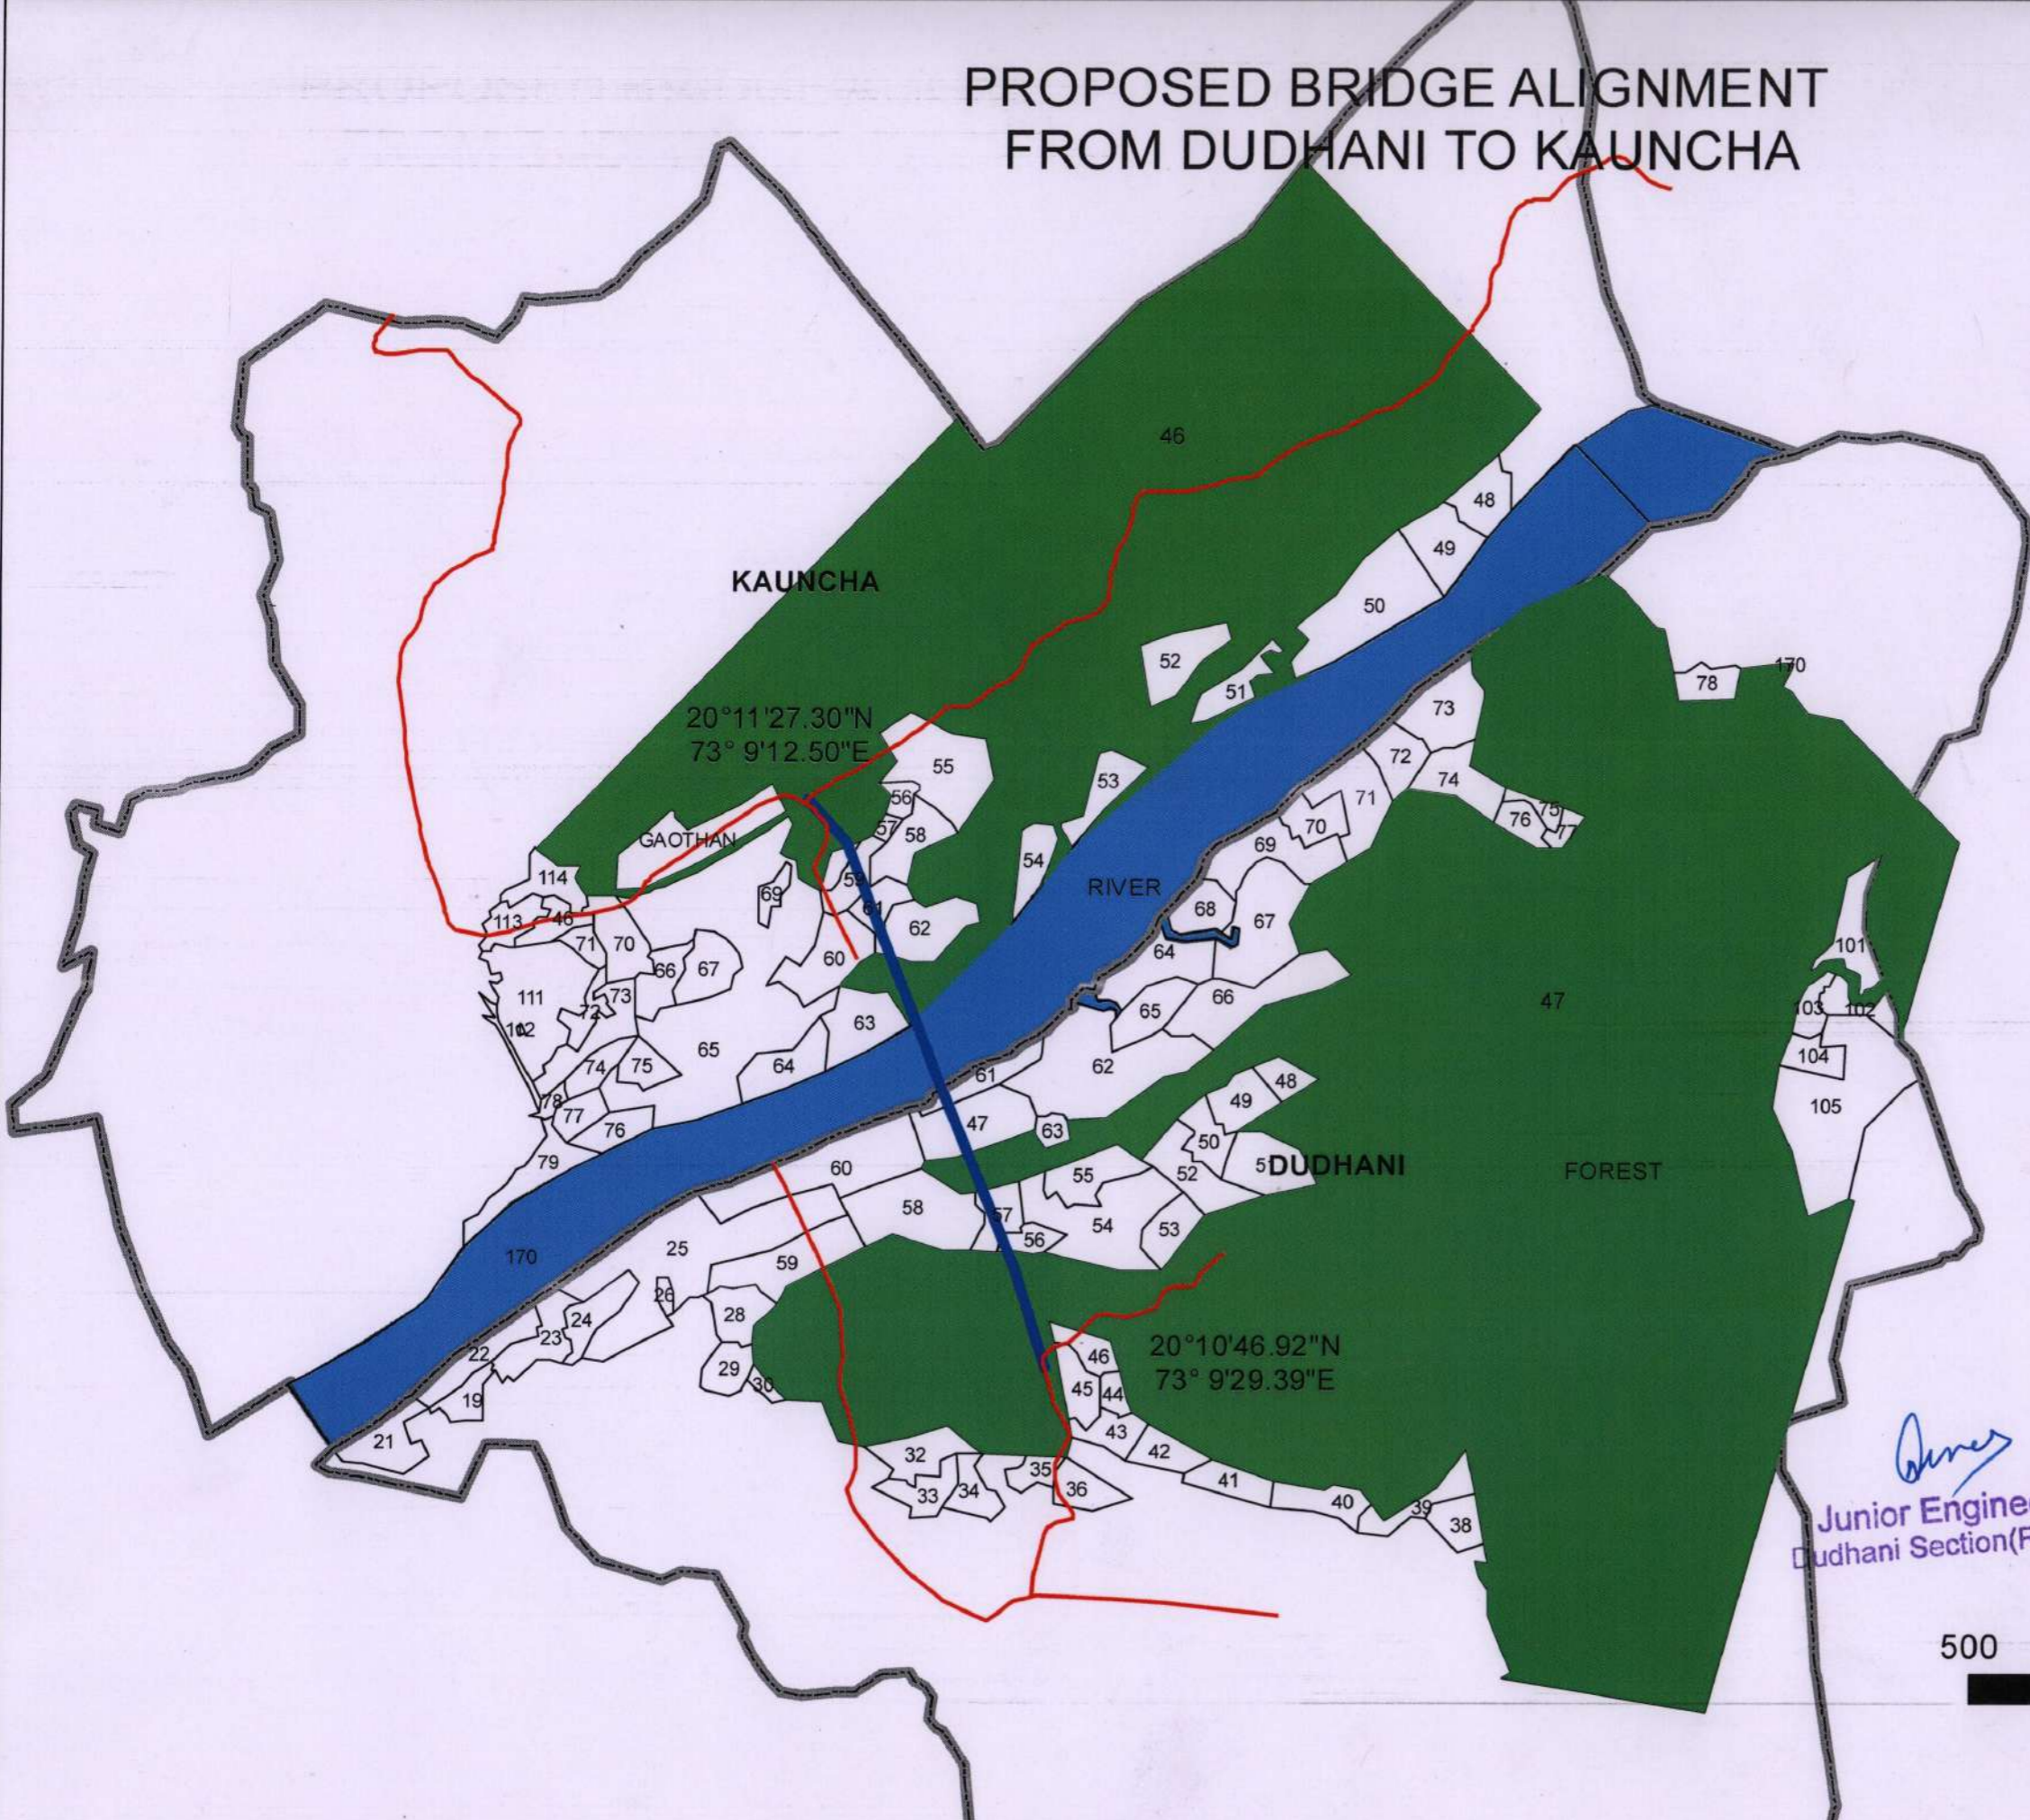

Legend

- Road
- Proposed Bridge Alignment
- Forest
- Parcel Boundary
- River

Junior Engineer,
Dudhani Section(Road)
Dadra & Nagar Haveli
Silvassa

Assistant Engineer
Sub-Division No.-III,
P.W.D.-II (Road)
Dadra & Nagar Haveli
Silvassa

Executive Engineer
P.W.D. Civil Division No.-II(R)
Dadra & Nagar Haveli
Silvassa

