


PROJECT SITE

TOTAL ROUTE LENGTH 3273 METERS

TOTAL WIDTH 0.45 METERS

TOTAL SQ METERS 1473 METERS

TOTAL HECTARE 0.1473

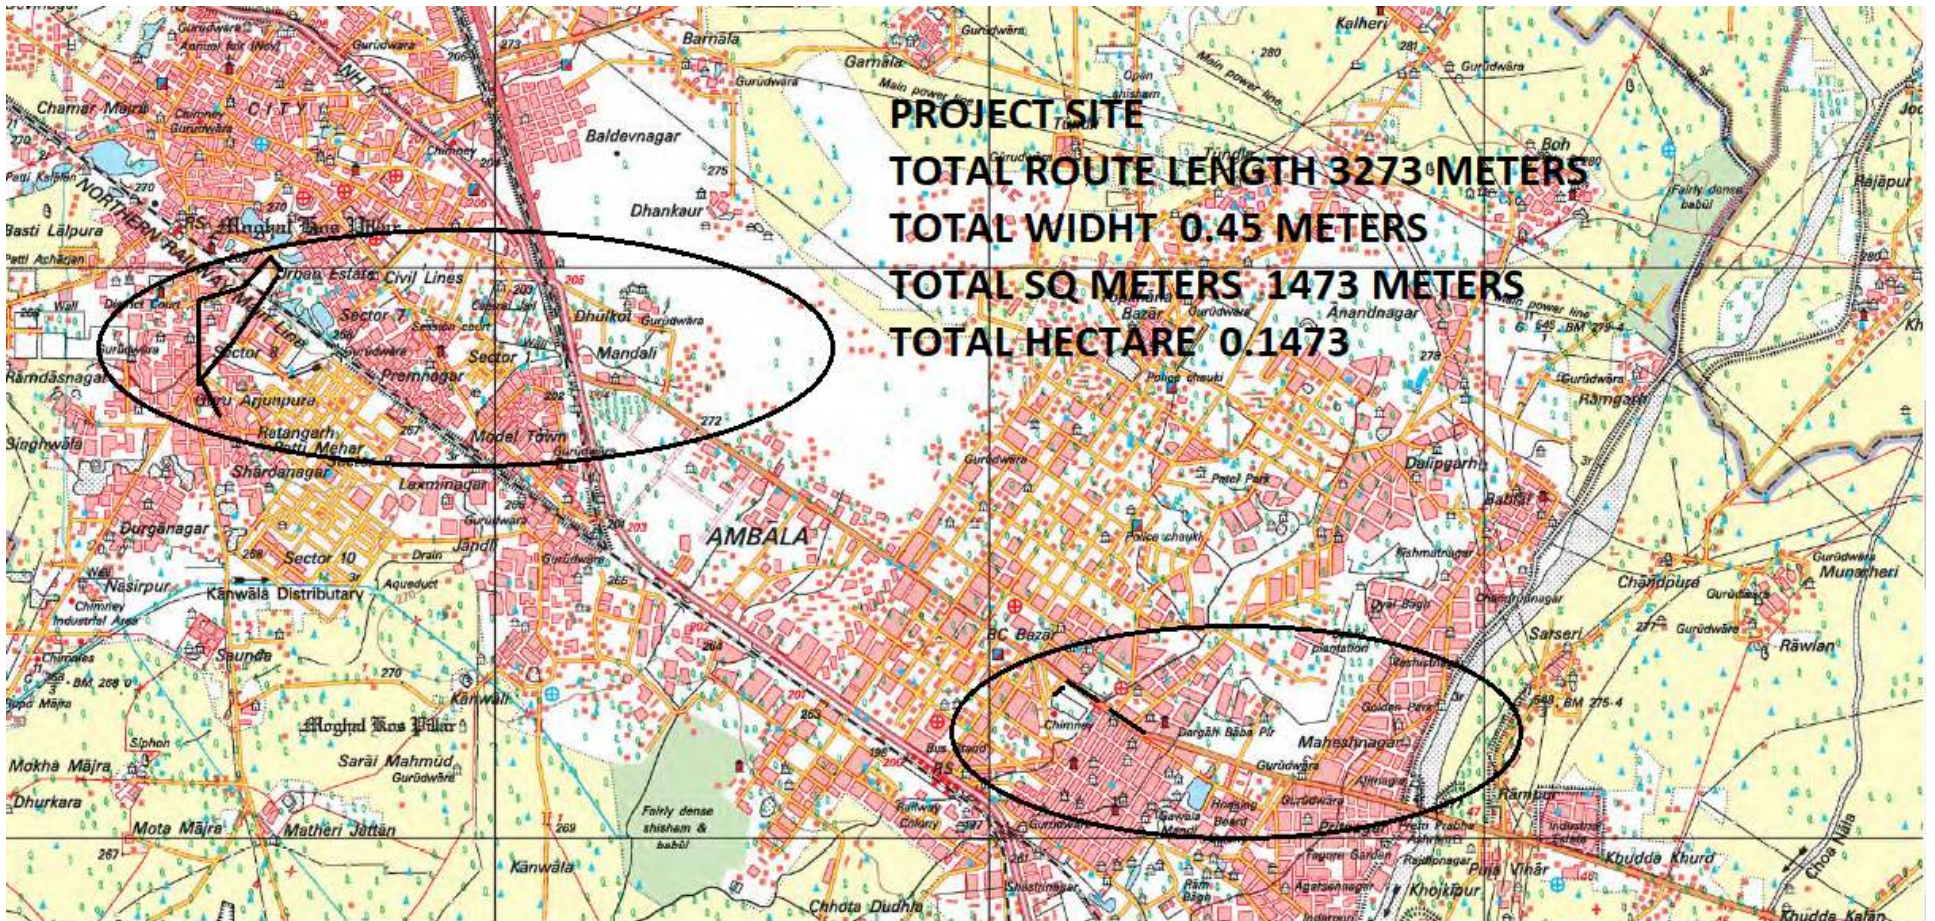

26.65 x 27.36 in