


**MAP SHOWING PROPOSED WATER PIPELINE AND STRUCTURES LAYOUT
FOR TELANGANA DRINKING WATER SUPPLY PROJECT.
(DAHEGAON 22/5, SET-8) ADILABAD DISTRICT.**

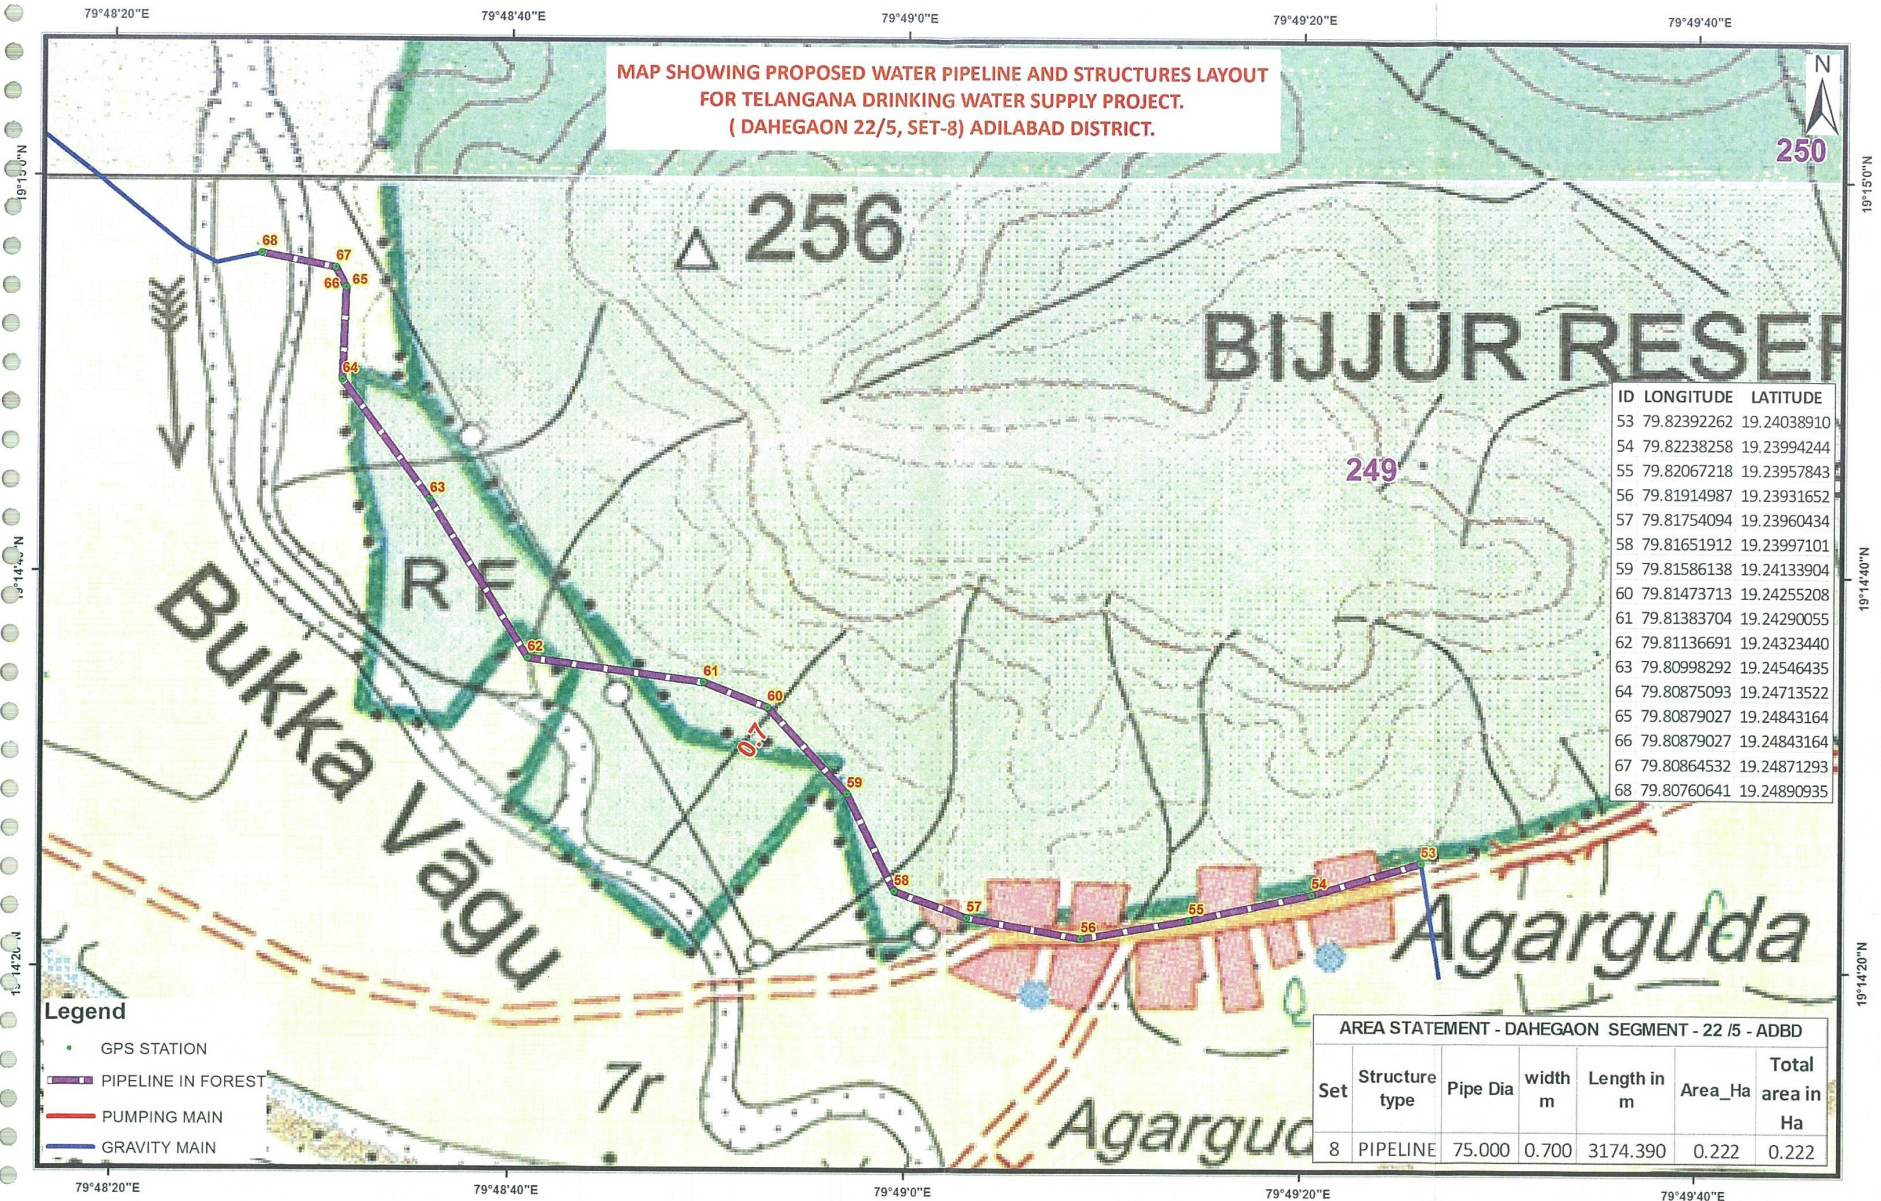


ID	LONGITUDE	LATITUDE
53	79.82392262	19.24038910
54	79.82238258	19.23994244
55	79.82067218	19.23957843
56	79.81914987	19.23931652
57	79.81754094	19.23960434
58	79.81651912	19.23997101
59	79.81586138	19.24133904
60	79.81473713	19.24255208
61	79.81383704	19.24290055
62	79.81136691	19.24323440
63	79.80998292	19.24546435
64	79.80875093	19.24713522
65	79.80879027	19.24843164
66	79.80879027	19.24843164
67	79.80864532	19.24871293
68	79.80760641	19.24890935

- Legend**
- GPS STATION
 - PIPELINE IN FOREST
 - PUMPING MAIN
 - GRAVITY MAIN

AREA STATEMENT - DAHEGAON SEGMENT - 22 /5 - ADBD

Set	Structure type	Pipe Dia	width m	Length in m	Area_Ha	Total area in Ha
8	PIPELINE	75.000	0.700	3174.390	0.222	0.222

Geographic Coordinate System and WGS-84 Datum

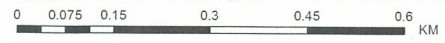

nao
Executive Engineer
TDWSP Divn, Asifabad

J.S.
Superintending Engineer
TDWSP Circle, Nirmal

J.S.
Chief Engineer
TDWSP, Hyderabad