


Sketch

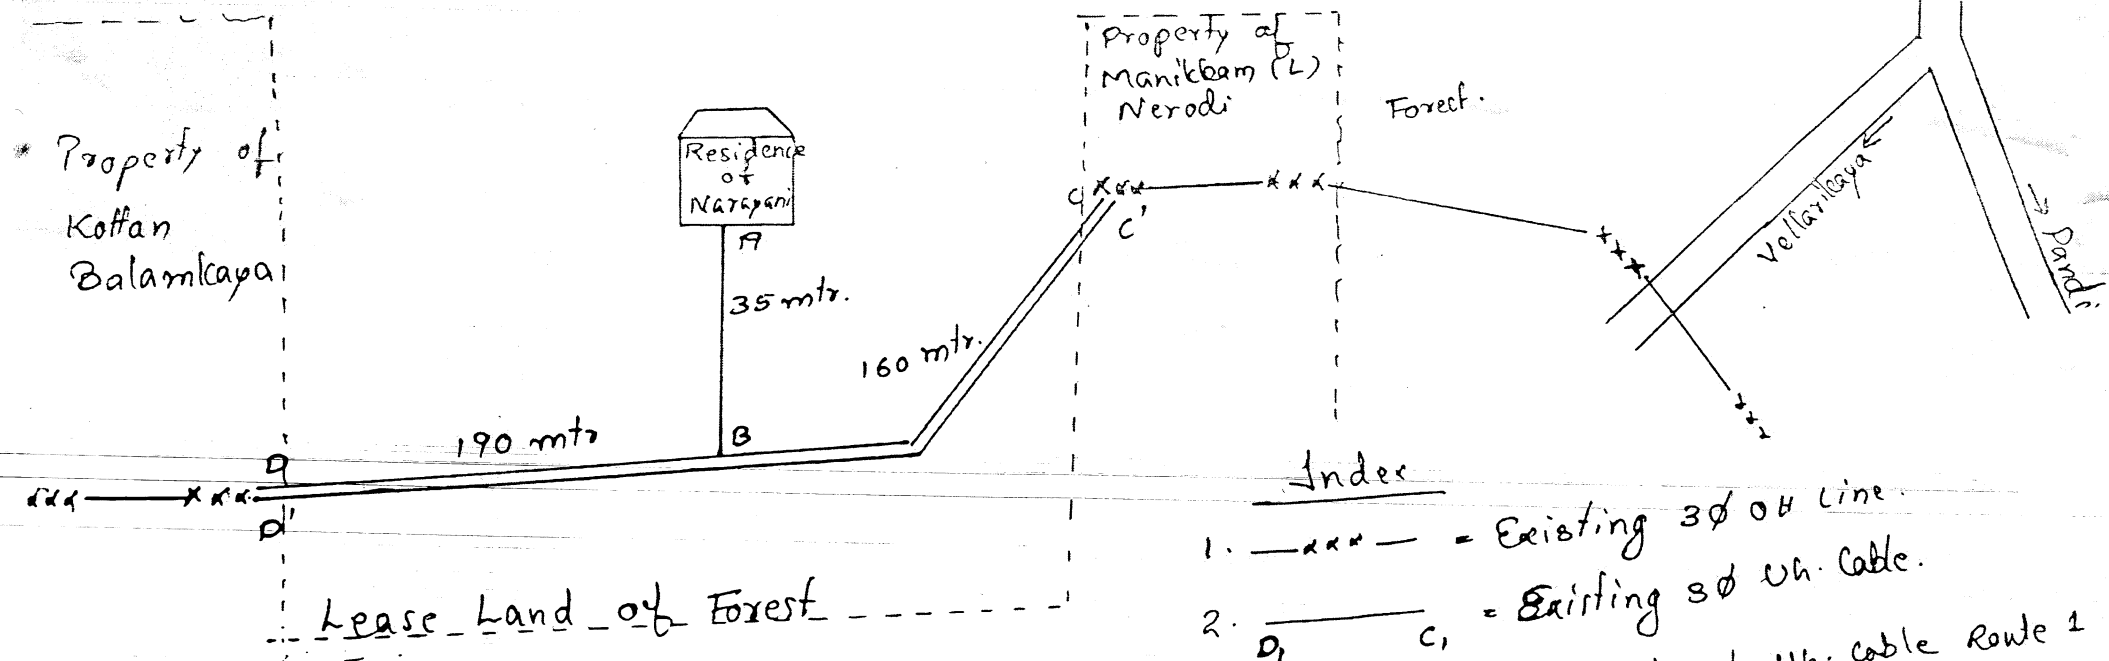

S. Mahalingam
 ASST. ENGINEER
 ELECTRICAL SECTION
 KUTHIKOL-671541

S. Mahalingam
 Assistant Executive Engineer
 ELECTRICAL SUB DIVISION
 IDMA-671310

- Index
1. —xxx— = Existing 3 ϕ OH Line.
 2. ———— = Existing 3 ϕ UG Cable.
 3. A — B C = Proposed Sph. UG. Cable Route 1
 4. A — B D = Proposed Sph. UG. Cable Route 2