



Upgradation of road Gandhinagar to Bhalwan via Bhawanigarh kakra sakroudi kheri chandwan section Bhawanigarh to kakra, bhawanigarh to samana

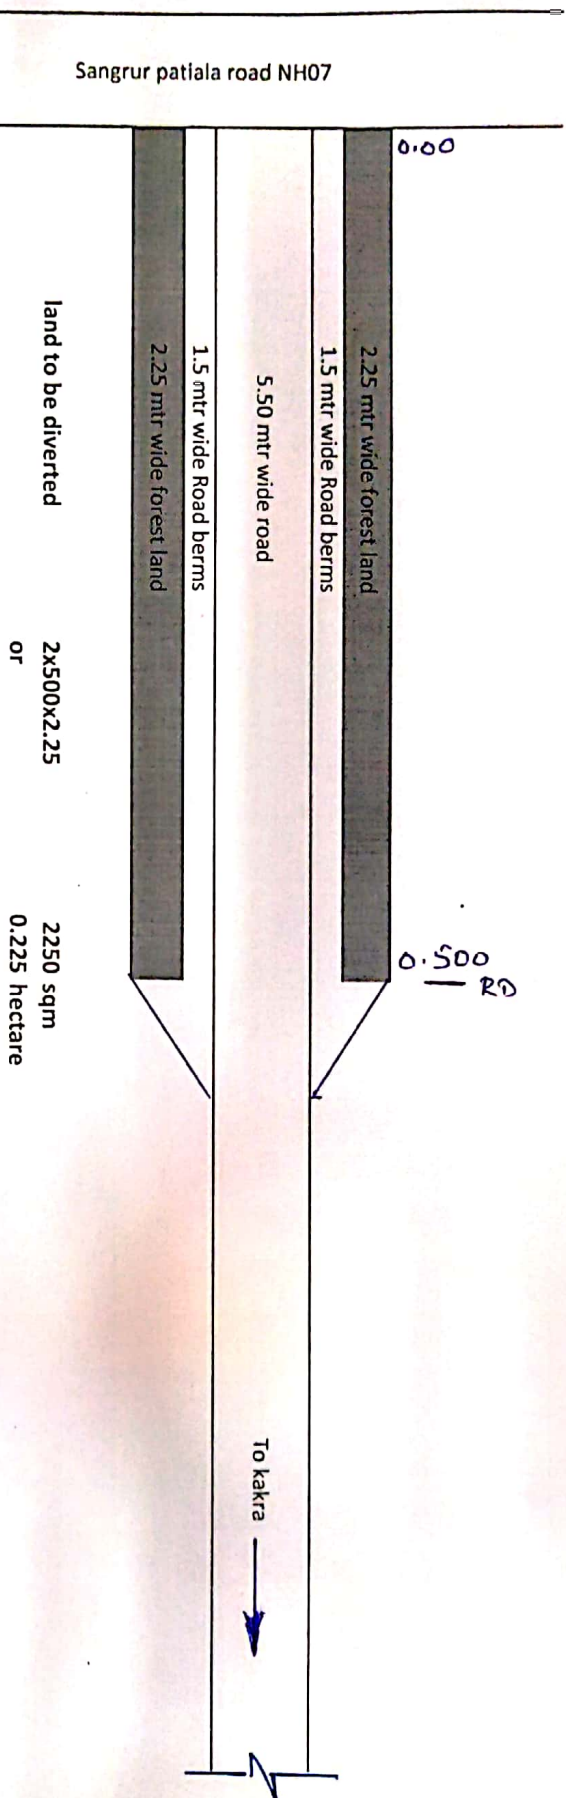

Sub Division Engineer
 Provincial Sub Division PWD B&R
 Sangrur. 42

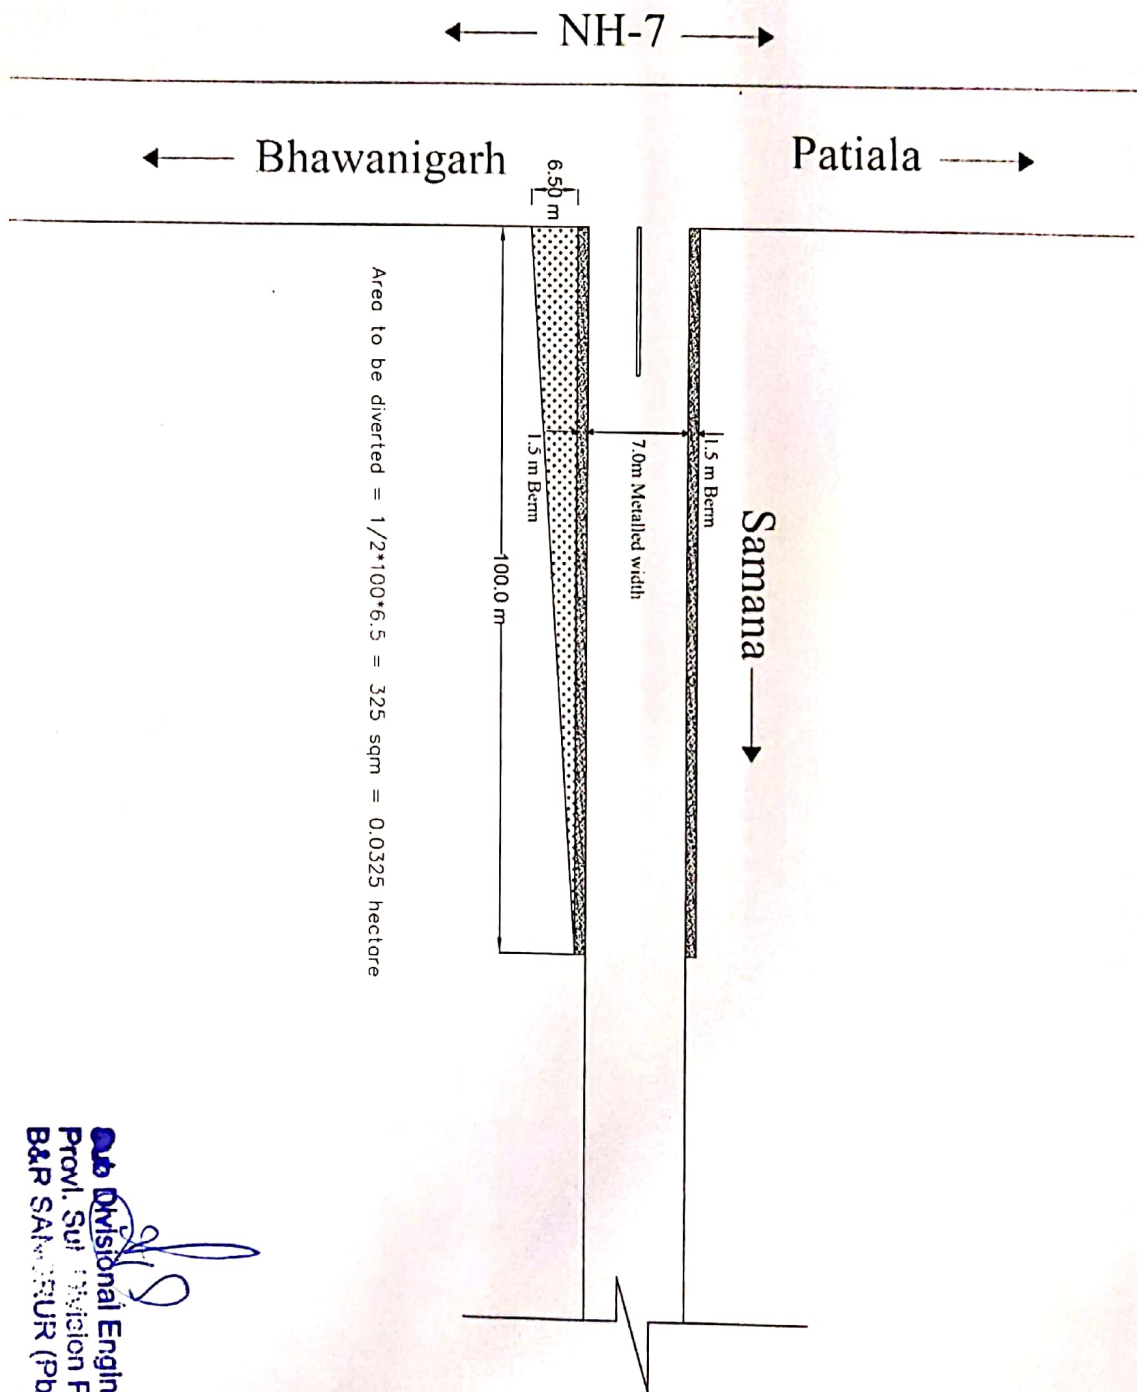


 B.R. Saini
 Divisional Engineer,
 P.W.D. Division P.W.D.
 B&R SAINI (Pb.)