


Detailed of Degraded scheme Compensatory Afforestation to be carried out in lieu of 27.00 Ha. of Forest land to Executive Engineer Road and Building Division, Palanpur Proposal For Diversion 22.44375 Ha. Forest Land of Banaskantha Social Forestry Division For The Purpose of Road.

Topo Sheet No.
G43S7
Village:Zat
Taluka:Dantiwada
Dist.:Banaskantha
Survey no.:152/pt.
Ha:27.00
Range:Dantiwada

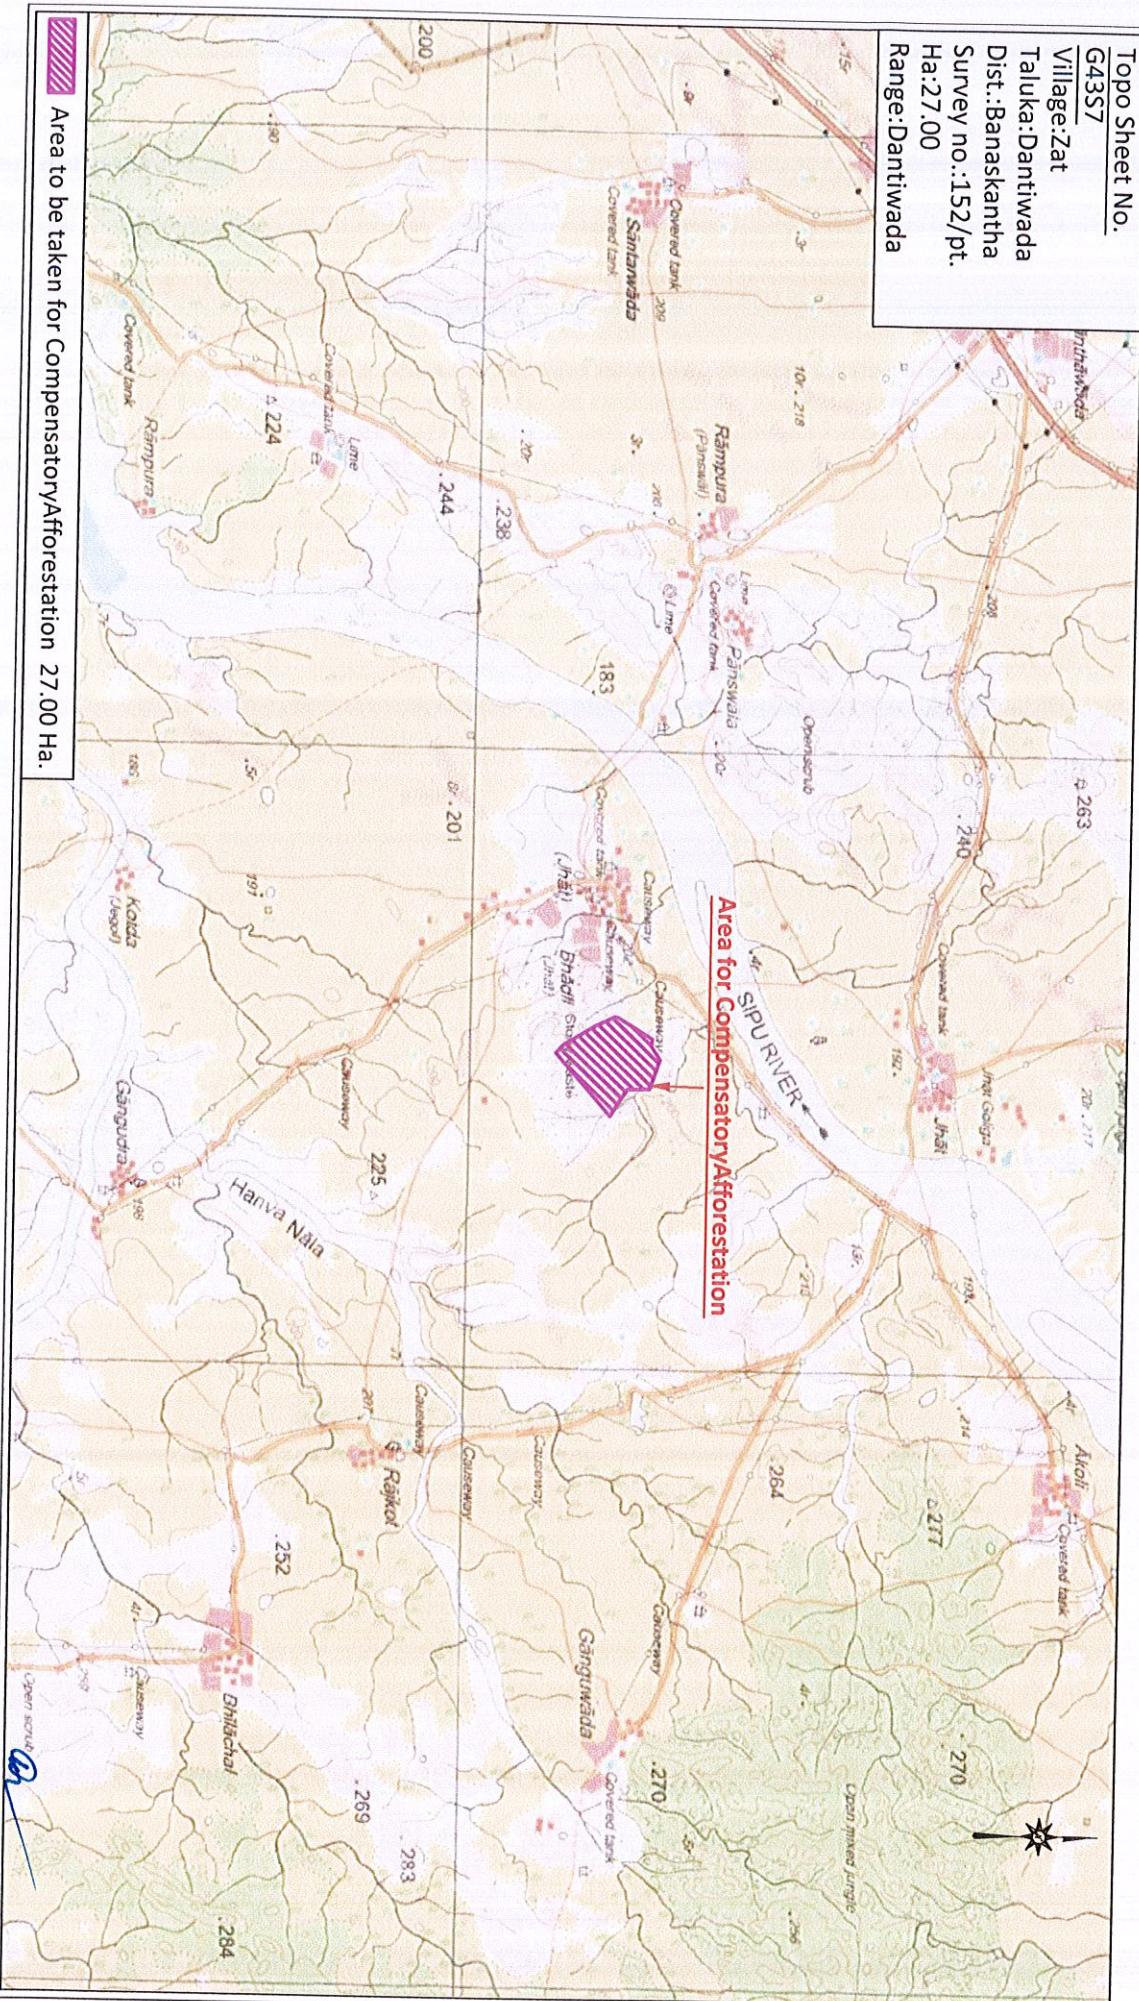


Deputy Conservator of Forests
Banaskantha, Palanpur.

153

Detailed of Degraded scheme Compensatory Afforestation to be carried out in lieu of 18.00 Ha. of Forest land to Executive Engineer Road and Building Division, Palanpur Proposal For Diversion 22.44375 Ha. Forest land of Banaskantha Social Forestry Division For The Purpose of Road.

Topo Sheet No.
G43S7
Village:Ratanpur
Taluka:Dantiwada
Dist.:Banaskantha
Survey no.:190/pt.
Ha.:18.00
Range:Dantiwada

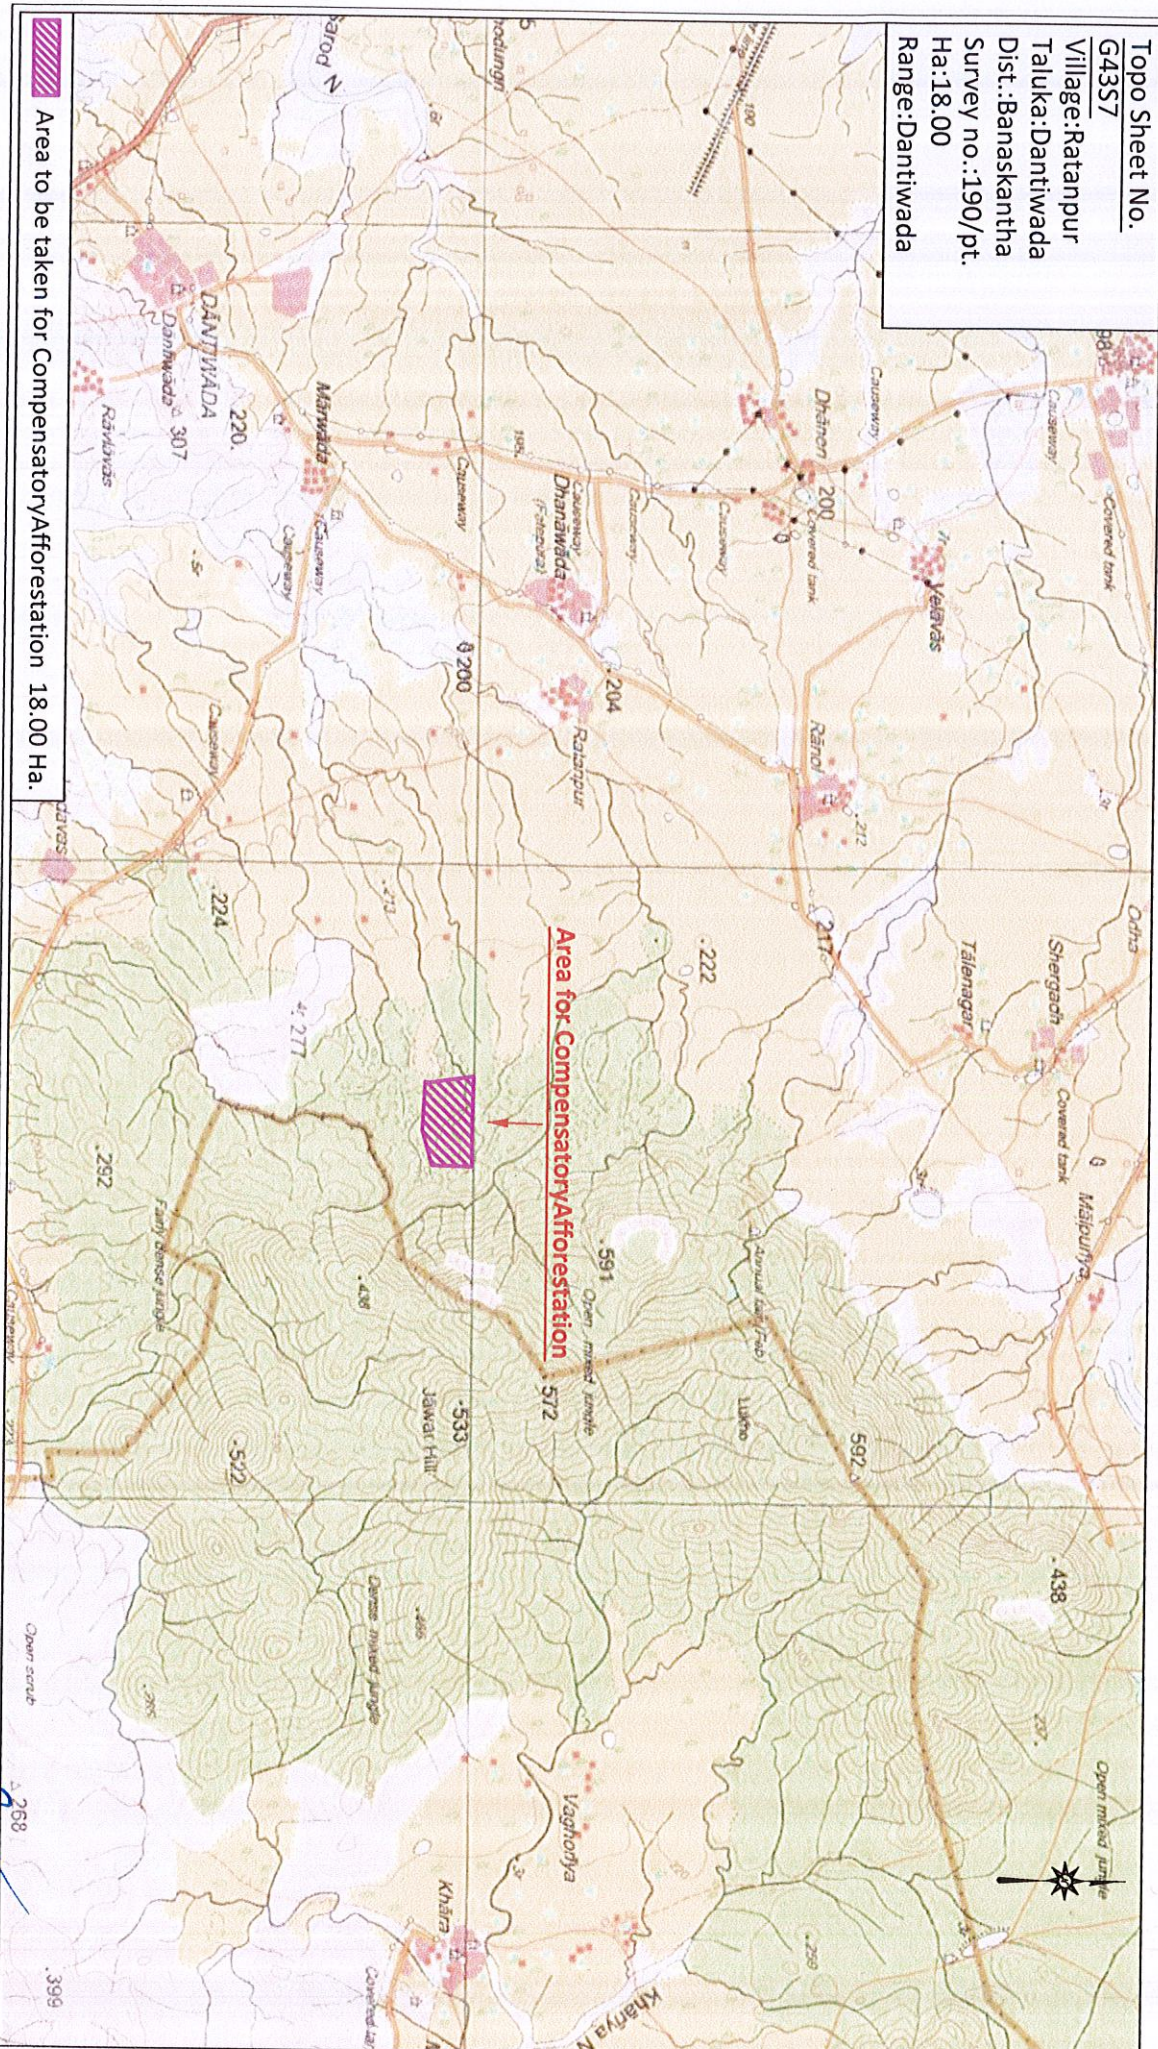

Deputy Conservator of Forests
Banaskantha, Palanpur.

131