

MAP SHOWING PROPOSED WATER PIPELINE AND STRUCTURES LAYOUT
FOR TELANGANA DRINKING WATER SUPPLY PROJECT.
(KOTAPALLY 23/3, SET-1) ADILABAD DISTRICT (WLM)

ID	LONGITUDE	LATITUDE
1	79.79075039	18.90307328
2	79.79063733	18.90097924
3	79.79027263	18.89901653
4	79.79009472	18.89766864
5	79.79017408	18.89661254
6	79.79047751	18.89500544
7	79.79089572	18.89312818
8	79.79140224	18.92617141
9	79.79071806	18.92493004
10	79.79041661	18.92389046
11	79.79046229	18.92253411
12	79.79075764	18.92120316
13	79.79147304	18.91971749
14	79.79182647	18.91840388
15	79.79213431	18.91679891
16	79.7925204	18.91549984
17	79.79274109	18.91444709
18	79.79270571	18.91255985
19	79.79218173	18.91042627
20	79.79203074	18.90855122
21	79.79189299	18.90719145
22	79.7916472	18.90641375
23	79.79122445	18.90540636
24	79.79084027	18.90468554

Legend

- GPS STATION
- PIPELINE IN FOREST
- PUMPING MAIN
- GRAVITY MAIN

AREA STATEMENT SEGMENT - 23/3 - ADILABAD (WLM)

Set	Structure type	Pipe Dia	Length in m	width m	Area_Ha	Total area In Ha
1	PIPELINE	280	3756.857	0.900	0.338	0.338

Dy. Executive Engineer
T.D.W.S.P. S.D., Mancherial.

Executive Engineer
T.D.W.S.P. Div., Mancherial.

Chief Engineer,
T.D.W.S.P. (RWS&S), Hyderabad

MAP SHOWING PROPOSED WATER PIPELINE AND STRUCTURES LAYOUT
FOR TELANGANA DRINKING WATER SUPPLY PROJECT.
(KOTAPALLY 23/3, SET-2) ADILABAD DISTRICT (WLM)

ID	LONGITUDE	LATITUDE
8	79.79140224	18.92617141
25	79.79579779	18.93766084
26	79.7956749	18.93630508
27	79.79549484	18.93413907
28	79.79510976	18.9325461
29	79.79478017	18.9314868
30	79.79434735	18.93047681
31	79.79340254	18.92910726
32	79.79228033	18.92752359
33	79.79288142	18.95352185
34	79.79377198	18.95246631
35	79.79462298	18.95138957
36	79.79544882	18.95029793
37	79.79632745	18.94890901
38	79.7968356	18.94763904
39	79.79686033	18.94628241
40	79.79676262	18.94520526
41	79.79658681	18.94386292
42	79.79640686	18.94251539
43	79.7962128	18.94117237
44	79.79603662	18.9398236
45	79.79589493	18.93874391
46	79.79745371	18.94567181


Legend

- GPS STATION
- PIPELINE IN FOREST
- PUMPING MAIN
- GRAVITY MAIN

AREA STATEMENT SEGMENT - 23/3 - ADILABAD (WLM)

Set	Structure type	Pipe Dia	Length in m	width m	Area_Ha	Total area in Ha
2	PIPELINE	75	89.231	0.700	0.006	0.300
	PIPELINE	280	3272.090	0.900	0.294	


Geographic Coordinate System and WGS-84 Datum

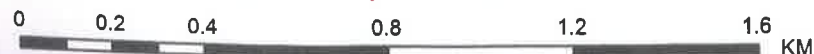

Dy. Executive Engineer
T.O.W.S.P. S.D., Mancherial.

Executive Engineer
T.D.W.S.P. Div., Mancherial.

Chief Engineer,
T.D.W.S.P. (RWS&S), Hyderabad

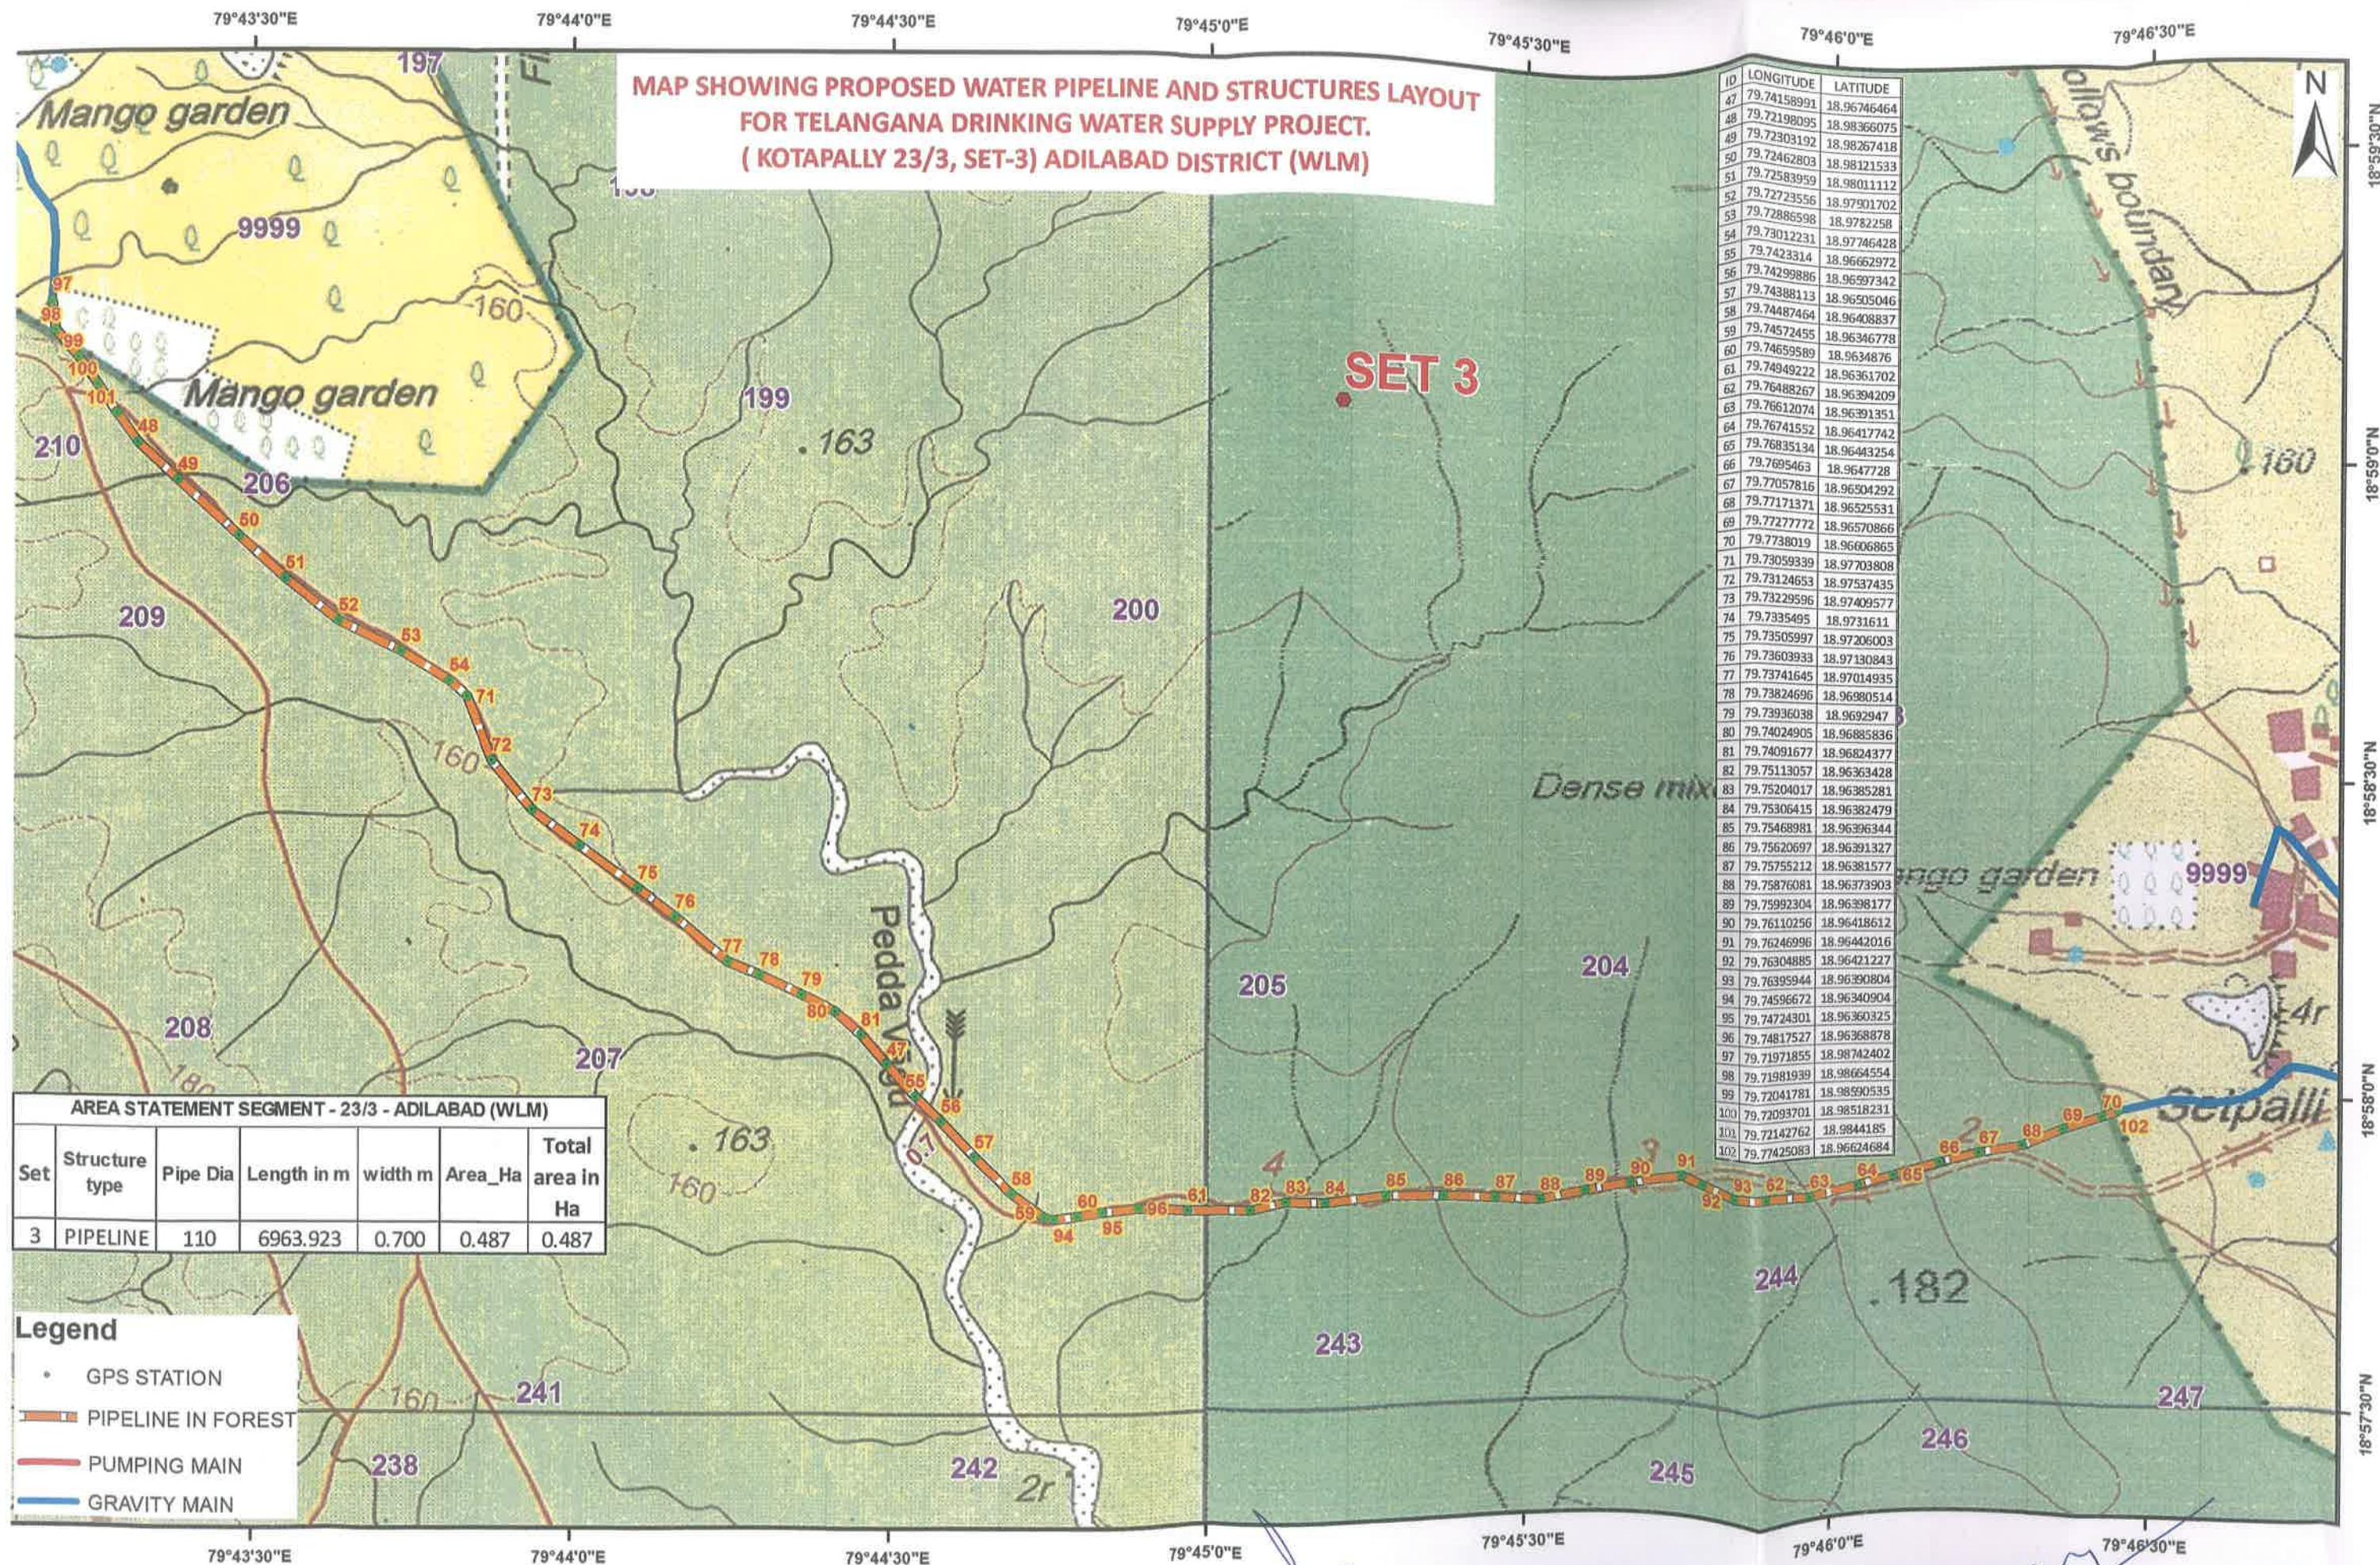

MAP SHOWING PROPOSED WATER PIPELINE AND STRUCTURES LAYOUT
FOR TELANGANA DRINKING WATER SUPPLY PROJECT.
(KOTAPALLY 23/3, SET-3) ADILABAD DISTRICT (WLM)

ID	LONGITUDE	LATITUDE
47	79.74158991	18.96746464
48	79.72198095	18.98366075
49	79.72303192	18.98267418
50	79.72462803	18.98121533
51	79.72583959	18.98011112
52	79.72723556	18.97901702
53	79.72886598	18.9782258
54	79.73012231	18.97746428
55	79.7423314	18.96662972
56	79.74299886	18.96597342
57	79.74388113	18.96505046
58	79.74487464	18.96408837
59	79.74572455	18.96346778
60	79.74659589	18.9634876
61	79.74949222	18.96361702
62	79.76488267	18.96394209
63	79.76612074	18.96391351
64	79.76741552	18.96417742
65	79.76835134	18.96443254
66	79.7695463	18.9647728
67	79.77057816	18.96504292
68	79.77171371	18.96525531
69	79.77277772	18.96570866
70	79.7738019	18.96606865
71	79.73059339	18.97703808
72	79.73124653	18.97537435
73	79.73229596	18.97409577
74	79.7335495	18.9731611
75	79.73505997	18.97206003
76	79.73603933	18.97130843
77	79.73741645	18.97014935
78	79.73824696	18.96980514
79	79.73936038	18.9692947
80	79.74024905	18.96885836
81	79.74091677	18.96824377
82	79.75113057	18.96363428
83	79.75204017	18.96385281
84	79.75306415	18.96382479
85	79.75468981	18.96396344
86	79.75620697	18.96391327
87	79.75755212	18.96381577
88	79.75876081	18.96373903
89	79.75992304	18.96398177
90	79.76110256	18.96418612
91	79.76246996	18.96442016
92	79.76304885	18.96421227
93	79.76395944	18.96390804
94	79.74596672	18.96340904
95	79.74724301	18.96360325
96	79.74817527	18.96368878
97	79.71971855	18.98742402
98	79.71981939	18.98664554
99	79.72041781	18.98590535
100	79.72093701	18.98518231
101	79.72142762	18.9844185
102	79.77425083	18.96624684

AREA STATEMENT SEGMENT - 23/3 - ADILABAD (WLM)						
Set	Structure type	Pipe Dia	Length in m	width m	Area_Ha	Total area in Ha
3	PIPELINE	110	6963.923	0.700	0.487	0.487

- Legend**
- GPS STATION
 - PIPELINE IN FOREST
 - PUMPING MAIN
 - GRAVITY MAIN


Geographic Coordinate System and WGS-84 Datum

0 0.2 0.4 0.8 1.2 1.6 KM

Dy. Executive Engineer
T.D.W.S.P. S.D., Mancherial.

Executive Engineer
T.D.W.S.P. Div., Mancherial.

Chief Engineer,
T.D.W.S.P. (RWS&S), Hyderabad

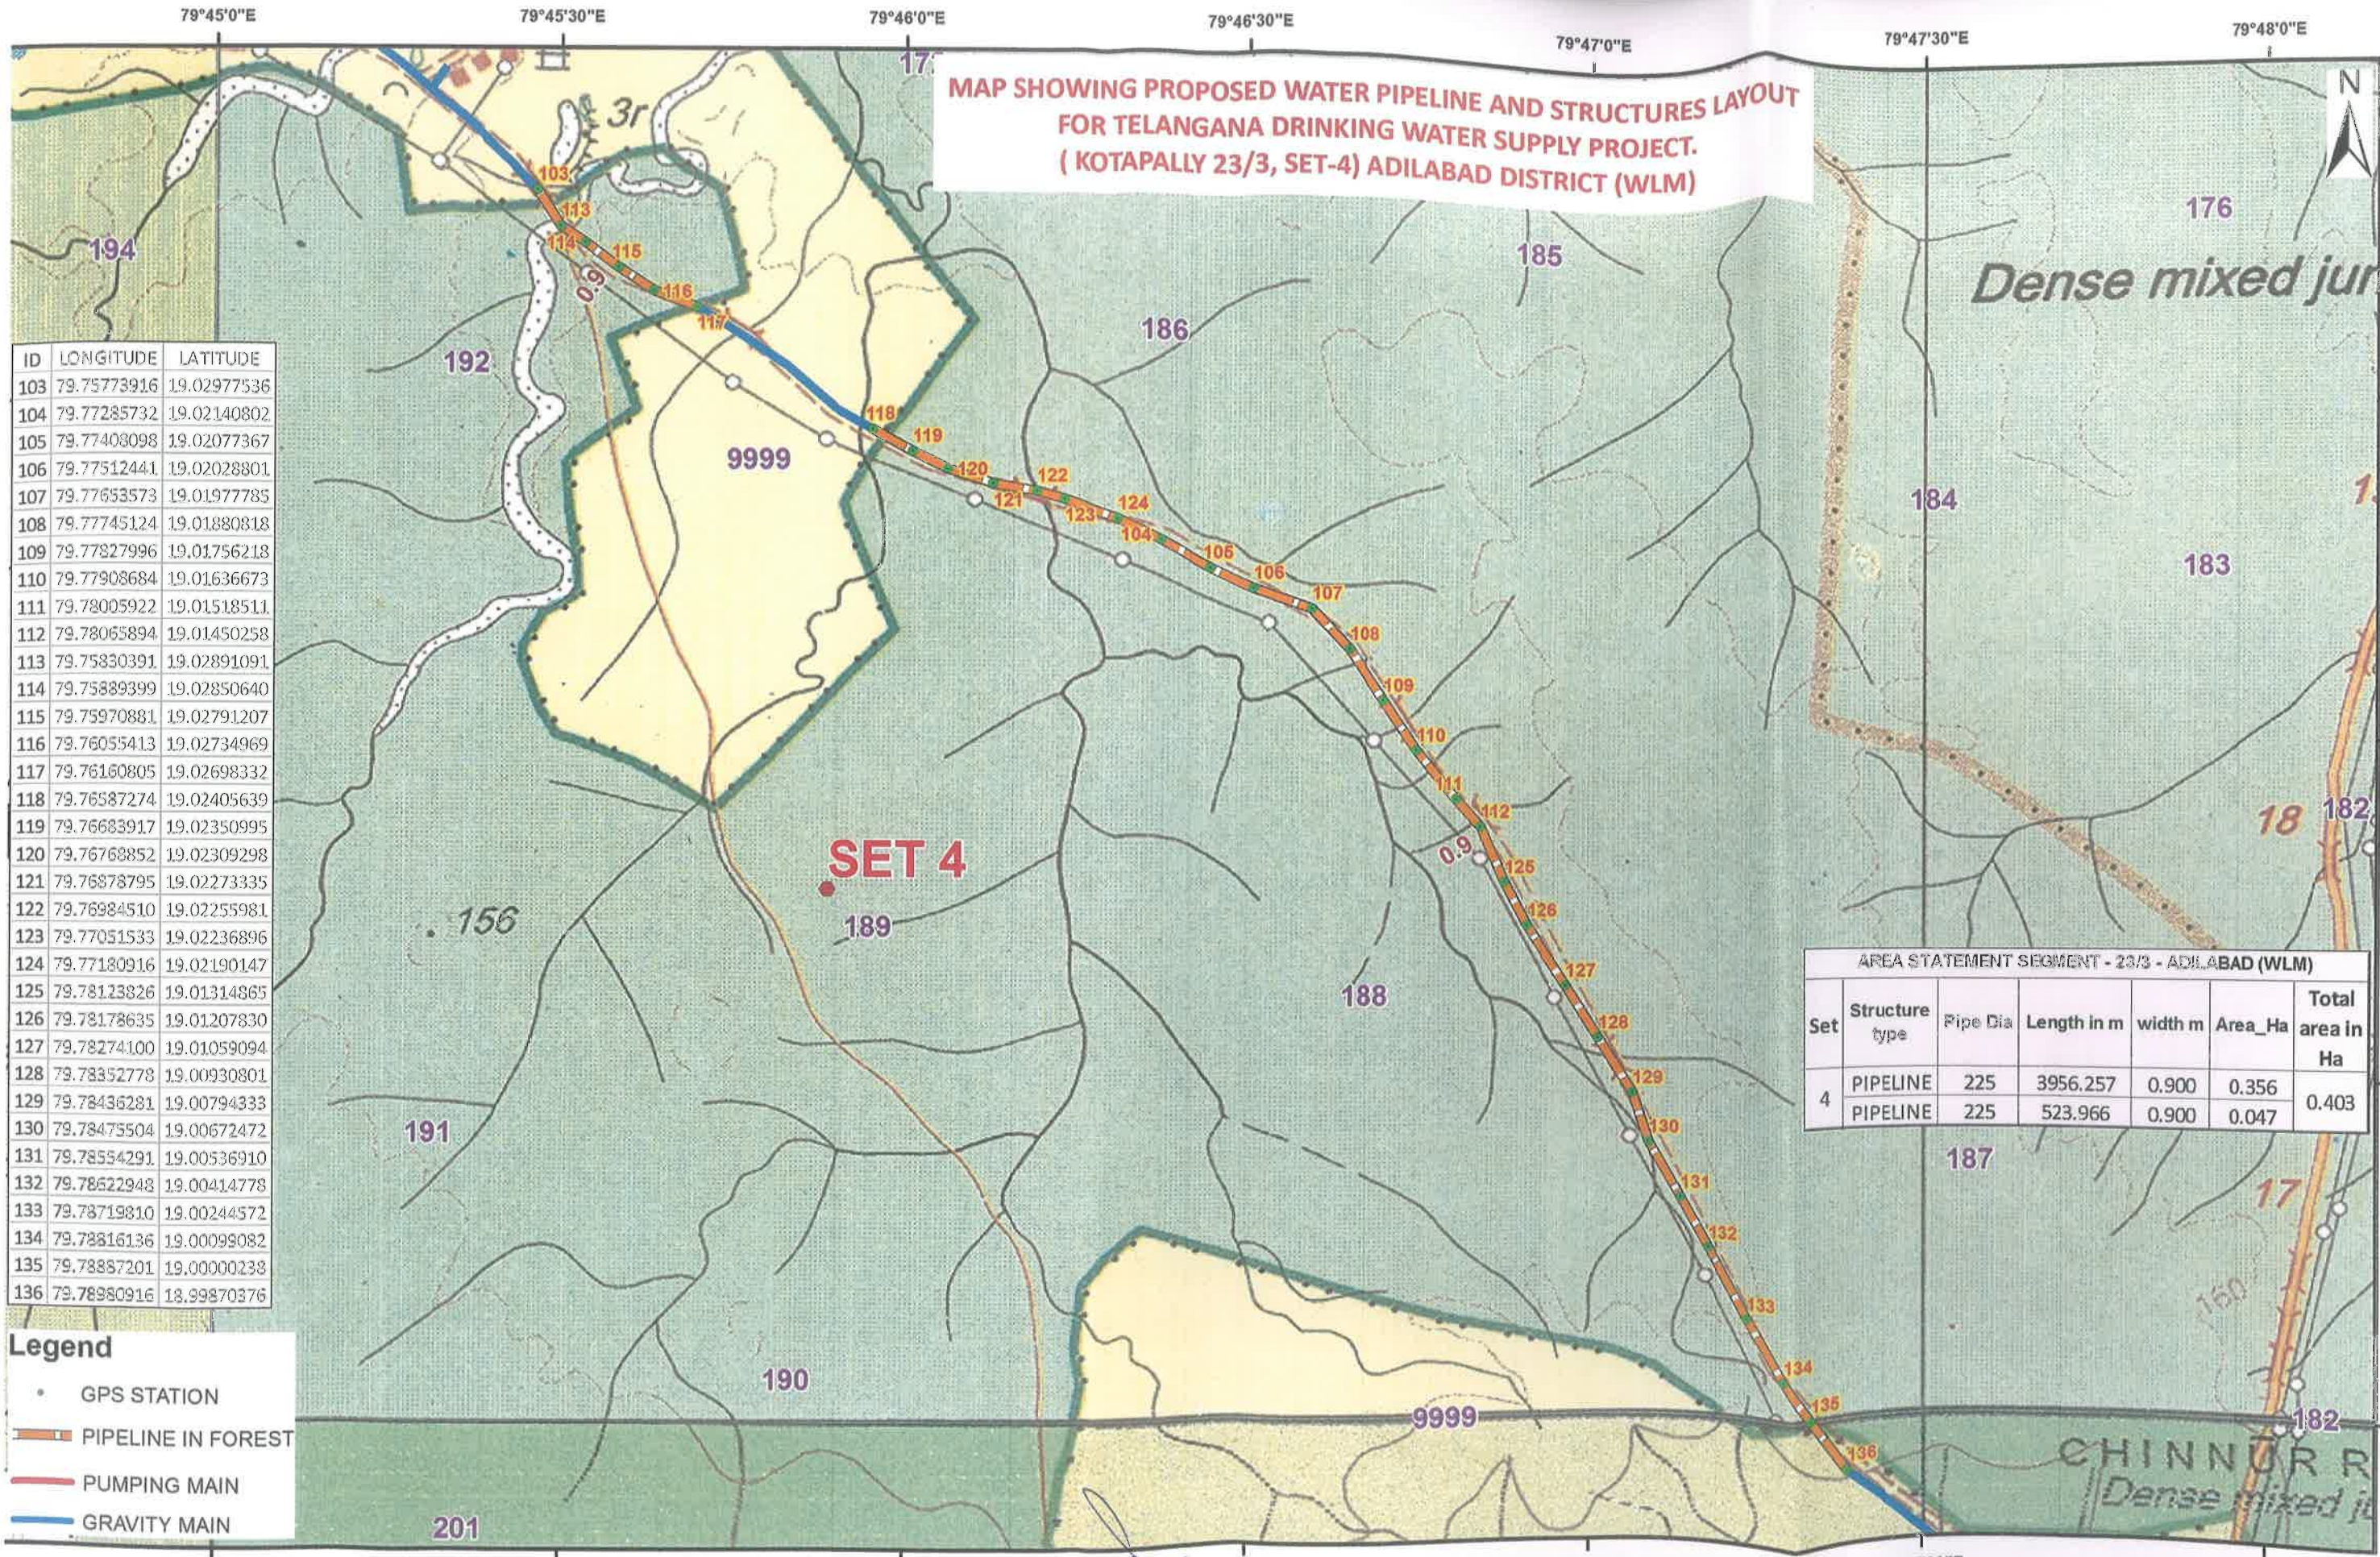

ID	LONGITUDE	LATITUDE
103	79.75773916	19.02977536
104	79.77285732	19.02140802
105	79.77408098	19.02077367
106	79.77512441	19.02028801
107	79.77653573	19.01977785
108	79.77745124	19.01880818
109	79.77827996	19.01756218
110	79.77908684	19.01636673
111	79.78005922	19.01518511
112	79.78065894	19.01450258
113	79.75830391	19.02891091
114	79.75889399	19.02850640
115	79.75970881	19.02791207
116	79.76055413	19.02734969
117	79.76160805	19.02698332
118	79.76587274	19.02405639
119	79.76683917	19.02350995
120	79.76768852	19.02309298
121	79.76878795	19.02273335
122	79.76984510	19.02255981
123	79.77051533	19.02236896
124	79.77180916	19.02190147
125	79.78123826	19.01314865
126	79.78178635	19.01207830
127	79.78274100	19.01059094
128	79.78352778	19.00930801
129	79.78436281	19.00794333
130	79.78475504	19.00672472
131	79.78554291	19.00536910
132	79.78622948	19.00414778
133	79.78719810	19.00244572
134	79.78816136	19.00098082
135	79.78887201	19.00000238
136	79.78980916	18.99870376

Legend

- GPS STATION
- PIPELINE IN FOREST
- PUMPING MAIN
- GRAVITY MAIN

AREA STATEMENT SEGMENT - 23/3 - ADILABAD (WLM)						
Set	Structure type	Pipe Dia	Length in m	width m	Area_Ha	Total area in Ha
4	PIPELINE	225	3956.257	0.900	0.356	0.403
	PIPELINE	225	523.966	0.900	0.047	


Geographic Coordinate System and WGS-84 Datum

0 0.2 0.4 0.8 1.2 1.6 KM

Dy. Executive Engineer
T.D.W.S.P. S.D., Mancheril.

Executive Engineer
T.D.W.S.P. Div., Mancheril.

Chief Engineer,
T.D.W.S.P. (RWS&S), Hyderabad

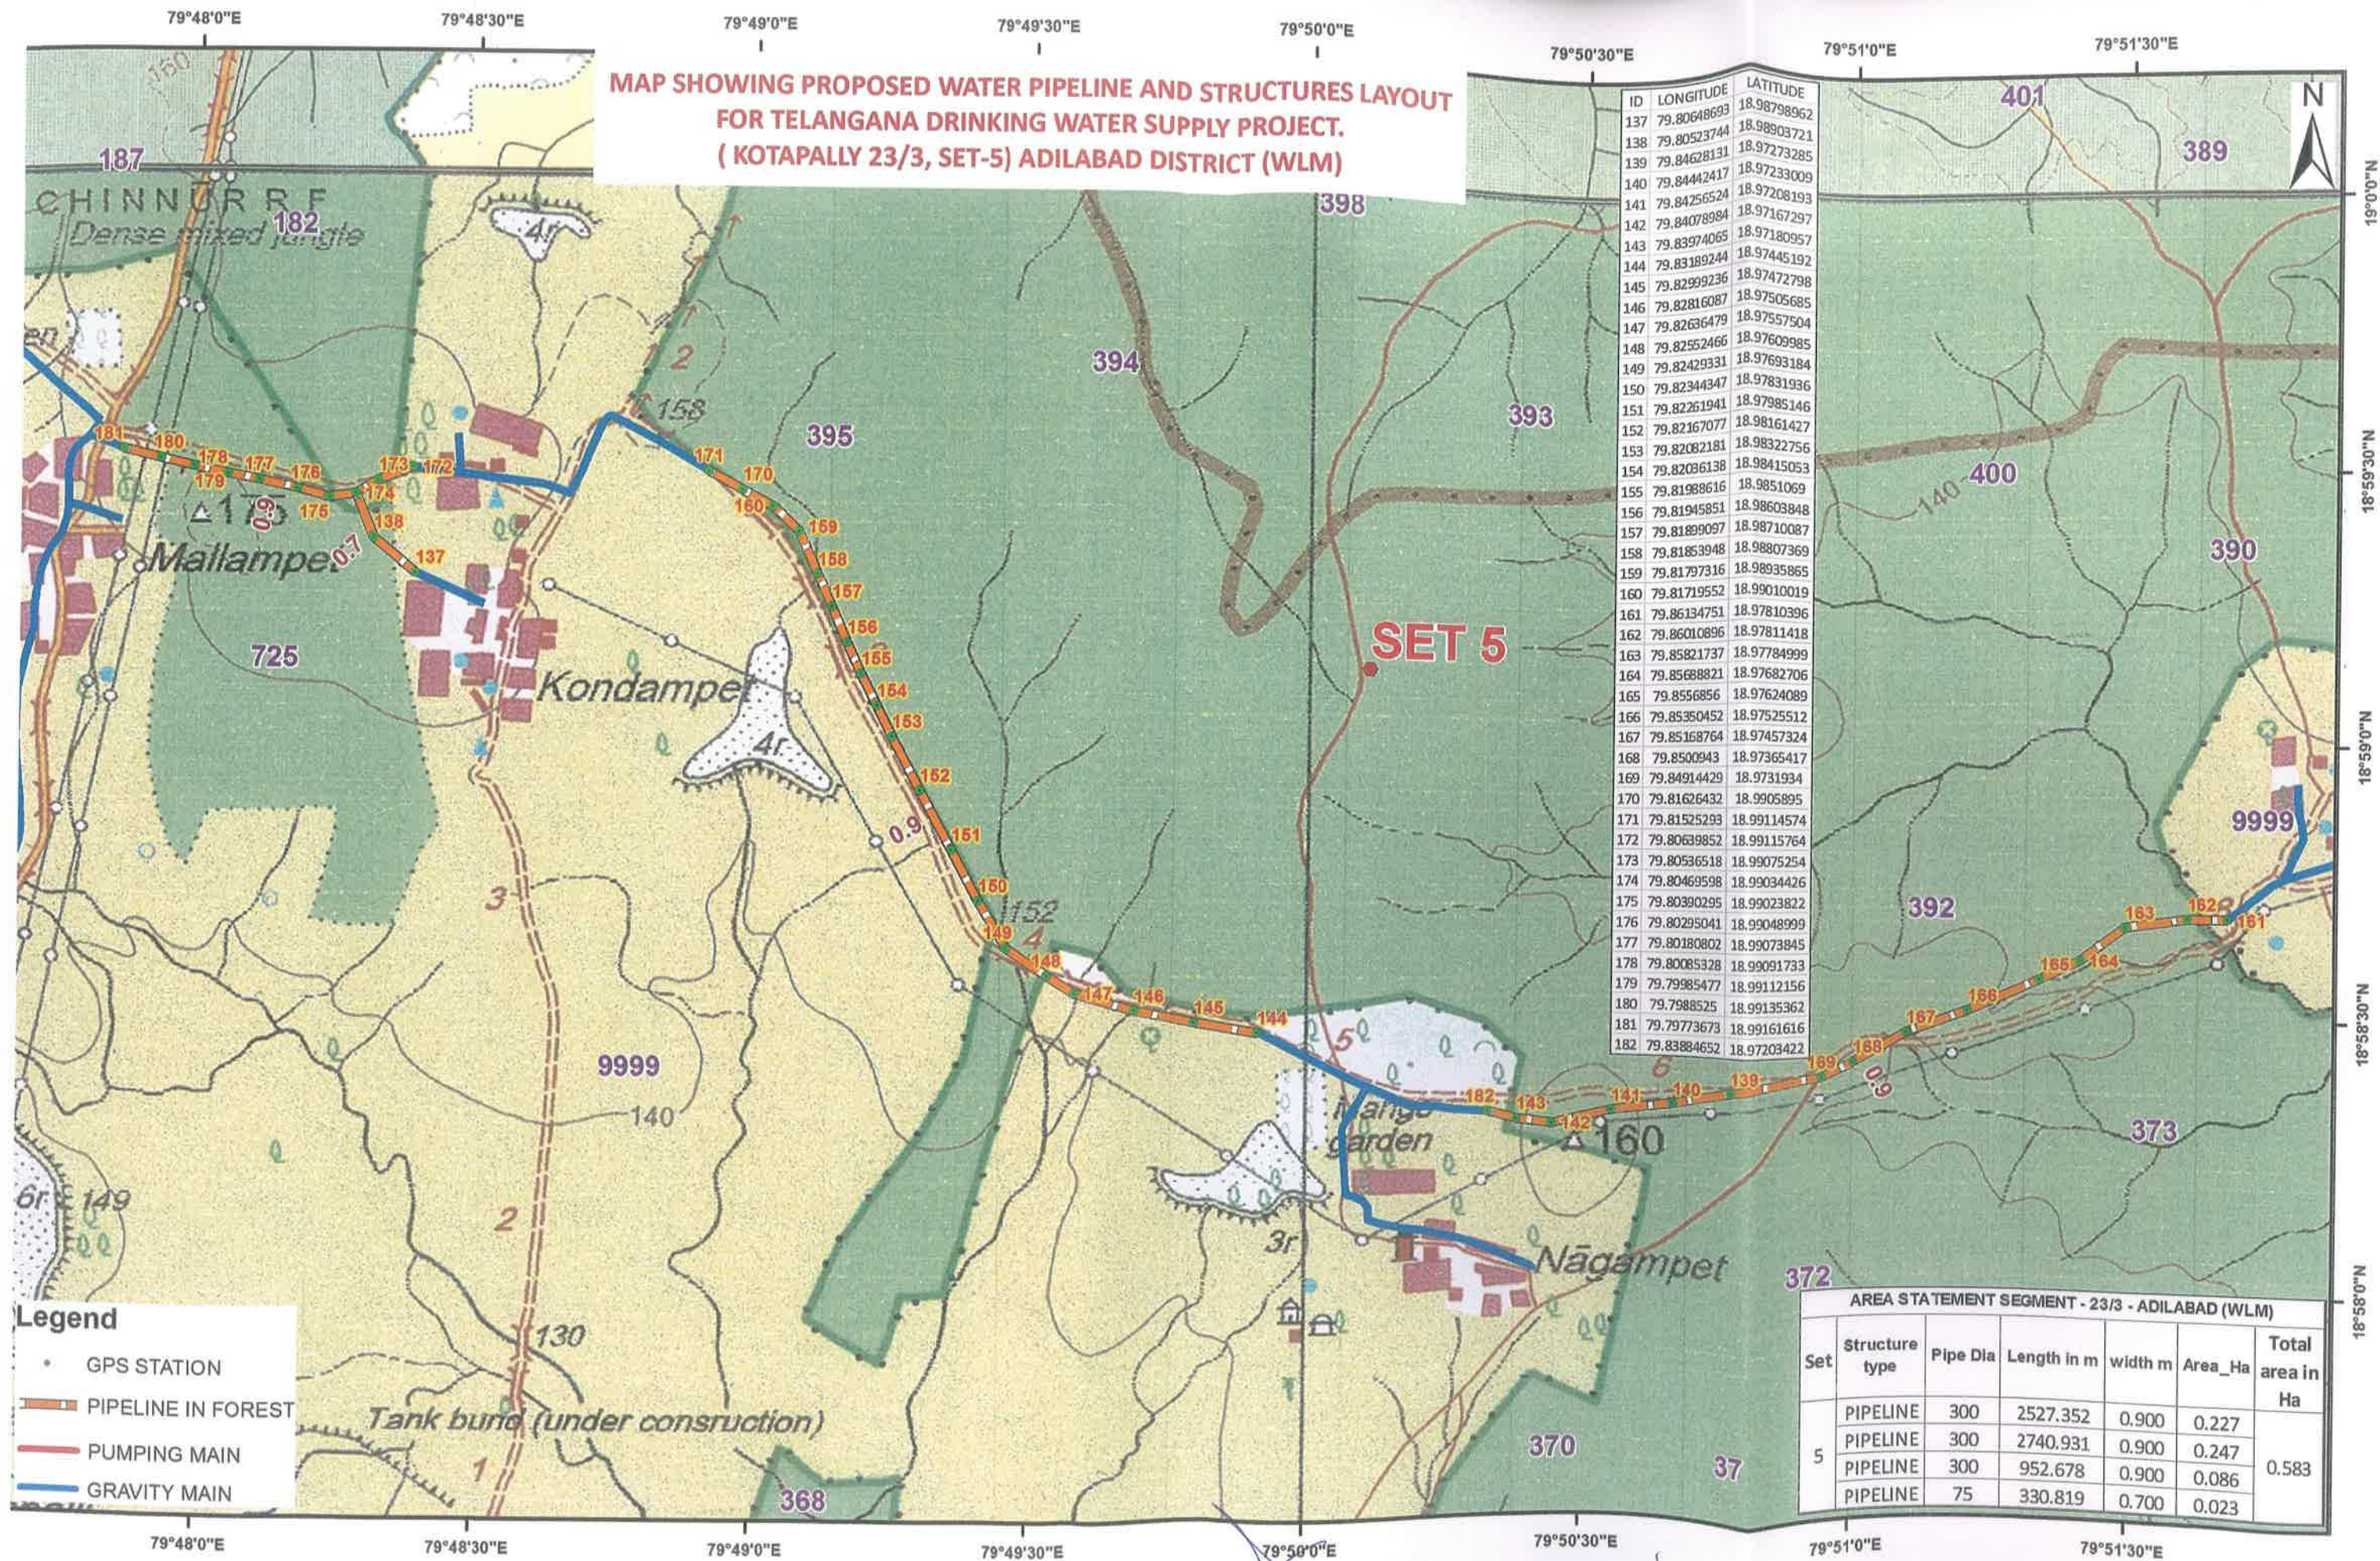

Geographic Coordinate System and WGS-84 Datum

0 0.225 0.45 0.9 1.35 1.8 KM

Dy. Executive Engineer
T.D.W.S.P. S.D., Mancherial.


Executive Engineer
T.D.W.S.P. Div., Mancherial.

Chief Engineer,
T.D.W.S.P. (RWS&S), Hyderabad

79°52'0"E 79°52'30"E 79°53'0"E 79°53'30"E 79°54'0"E 79°54'30"E

MAP SHOWING PROPOSED WATER PIPELINE AND STRUCTURES LAYOUT
FOR TELANGANA DRINKING WATER SUPPLY PROJECT.
(KOTAPALLY 23/3, SET-6) ADILABAD DISTRICT (WLM)

SET 6

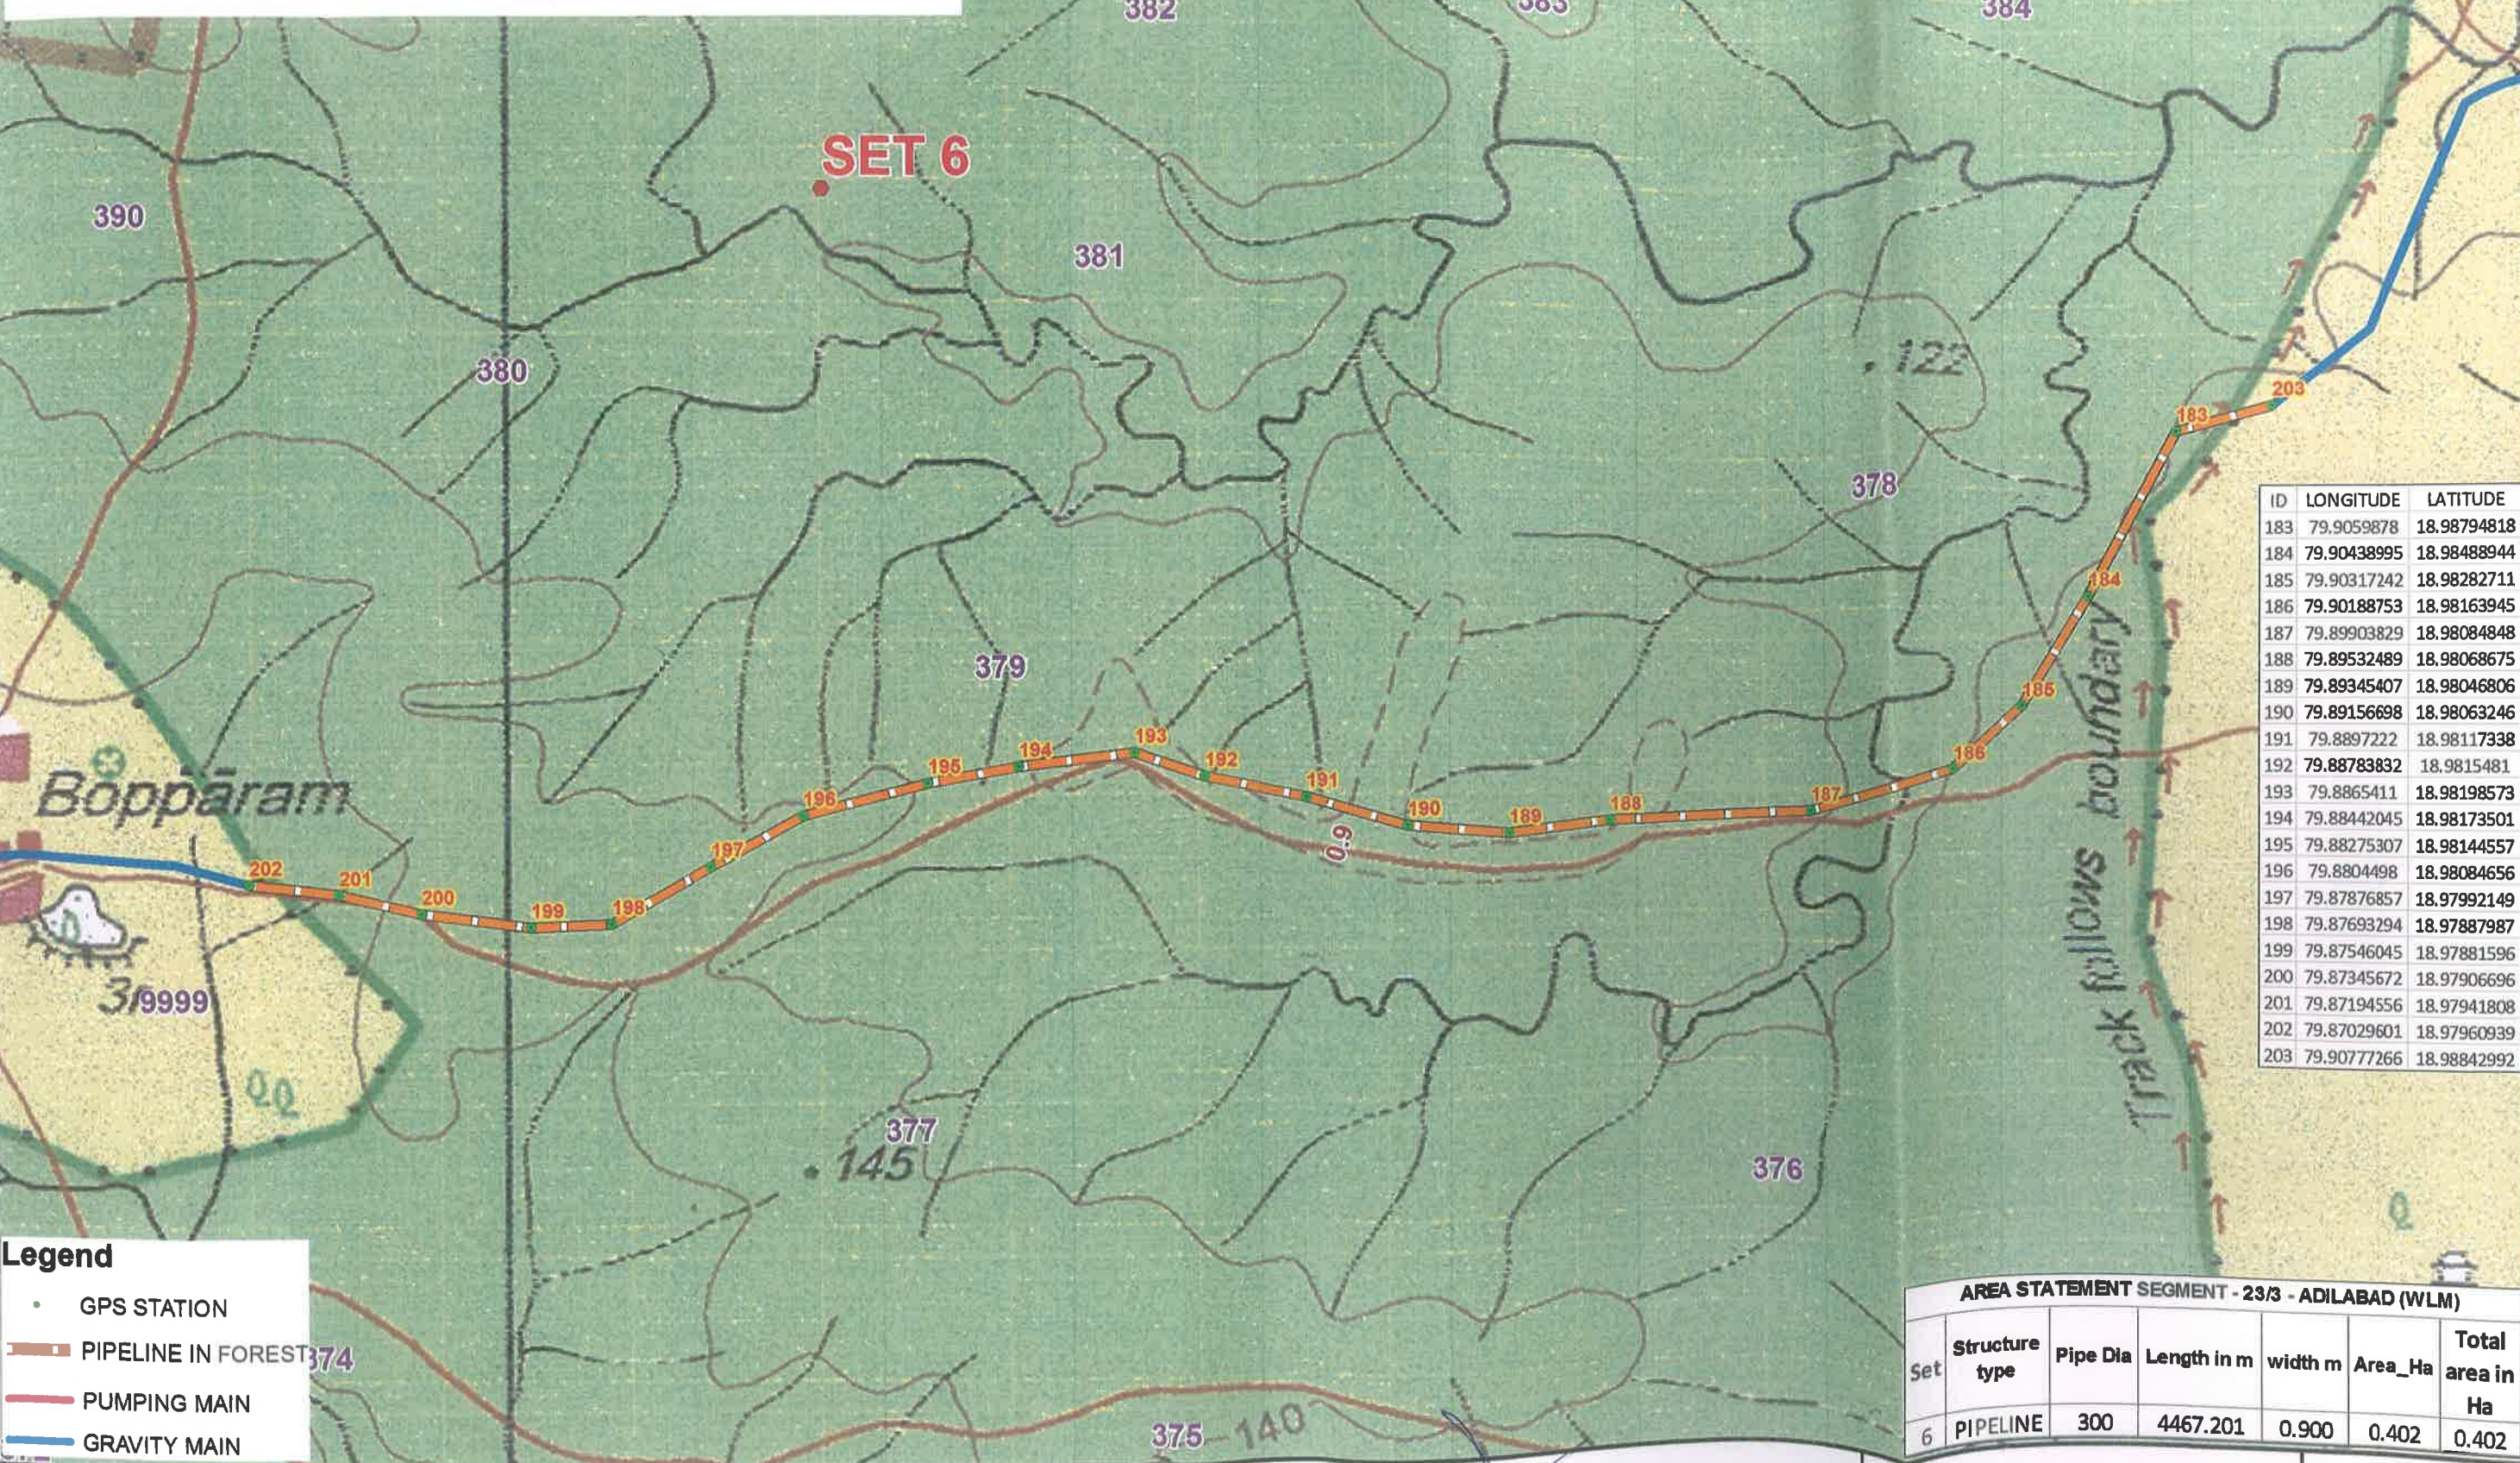

ID	LONGITUDE	LATITUDE
183	79.9059878	18.98794818
184	79.90438995	18.98488944
185	79.90317242	18.98282711
186	79.90188753	18.98163945
187	79.89903829	18.98084848
188	79.89532489	18.98068675
189	79.89345407	18.98046806
190	79.89156698	18.98063246
191	79.8897222	18.98117338
192	79.88783832	18.9815481
193	79.8865411	18.98198573
194	79.88442045	18.98173501
195	79.88275307	18.98144557
196	79.8804498	18.98084656
197	79.87876857	18.97992149
198	79.87693294	18.97887987
199	79.87546045	18.97881596
200	79.87345672	18.97906696
201	79.87194556	18.97941808
202	79.87029601	18.97960939
203	79.90777266	18.98842992

- Legend**
- GPS STATION
 - PIPELINE IN FOREST
 - PUMPING MAIN
 - GRAVITY MAIN

AREA STATEMENT SEGMENT - 23/3 - ADILABAD (WLM)						
Set	Structure type	Pipe Dia	Length in m	width m	Area_Ha	Total area in Ha
6	PIPELINE	300	4467.201	0.900	0.402	0.402

Geographic Coordinate System and WGS-84 Datum

0 0.15 0.3 0.6 0.9 1.2 KM

Dy. Executive Engineer
T.D.W.S.P. S.D., Mancheril.

Executive Engineer
T.D.W.S.P. Div., Mancheril.

Chief Engineer,
T.D.W.S.P. (RWS&S), Hyderabad

MAP SHOWING PROPOSED WATER PIPELINE AND STRUCTURES LAYOUT
FOR TELANGANA DRINKING WATER SUPPLY PROJECT.
(KOTAPALLY 23/3, SET-7) ADILABAD DISTRICT (WLM)

SET 7

ID	LONGITUDE	LATITUDE
204	79.89382337	19.02624644
205	79.89475186	19.0247952
206	79.89629586	19.02353241
207	79.89734284	19.02244918
208	79.8986198	19.02094982
209	79.89985451	19.01937114
210	79.90092068	19.01775997
211	79.90164796	19.01662066
212	79.90176635	19.01490369
213	79.9023137	19.01350664
214	79.90282268	19.0122698


Legend

- GPS STATION
- PIPELINE IN FOREST
- PUMPING MAIN
- GRAVITY MAIN

AREA STATEMENT SEGMENT - 23/3 - ADILABAD (WLM)						
Set	Structure type	Pipe Dia	Length in m	width m	Area_Ha	Total area in Ha
7	PIPELINE	90	1857.022	0.700	0.130	0.130

Nandarāmpalli


Geographic Coordinate System and WGS-84 Datum

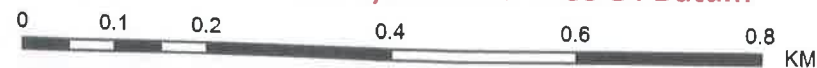

Dy. Executive Engineer
T.D.W.S.P. S.D., Mancherial.

Executive Engineer
T.D.W.S.P. Div., Mancherial.

Chief Engineer,
T.D.W.S.P. (RWS&S), Hyderabad

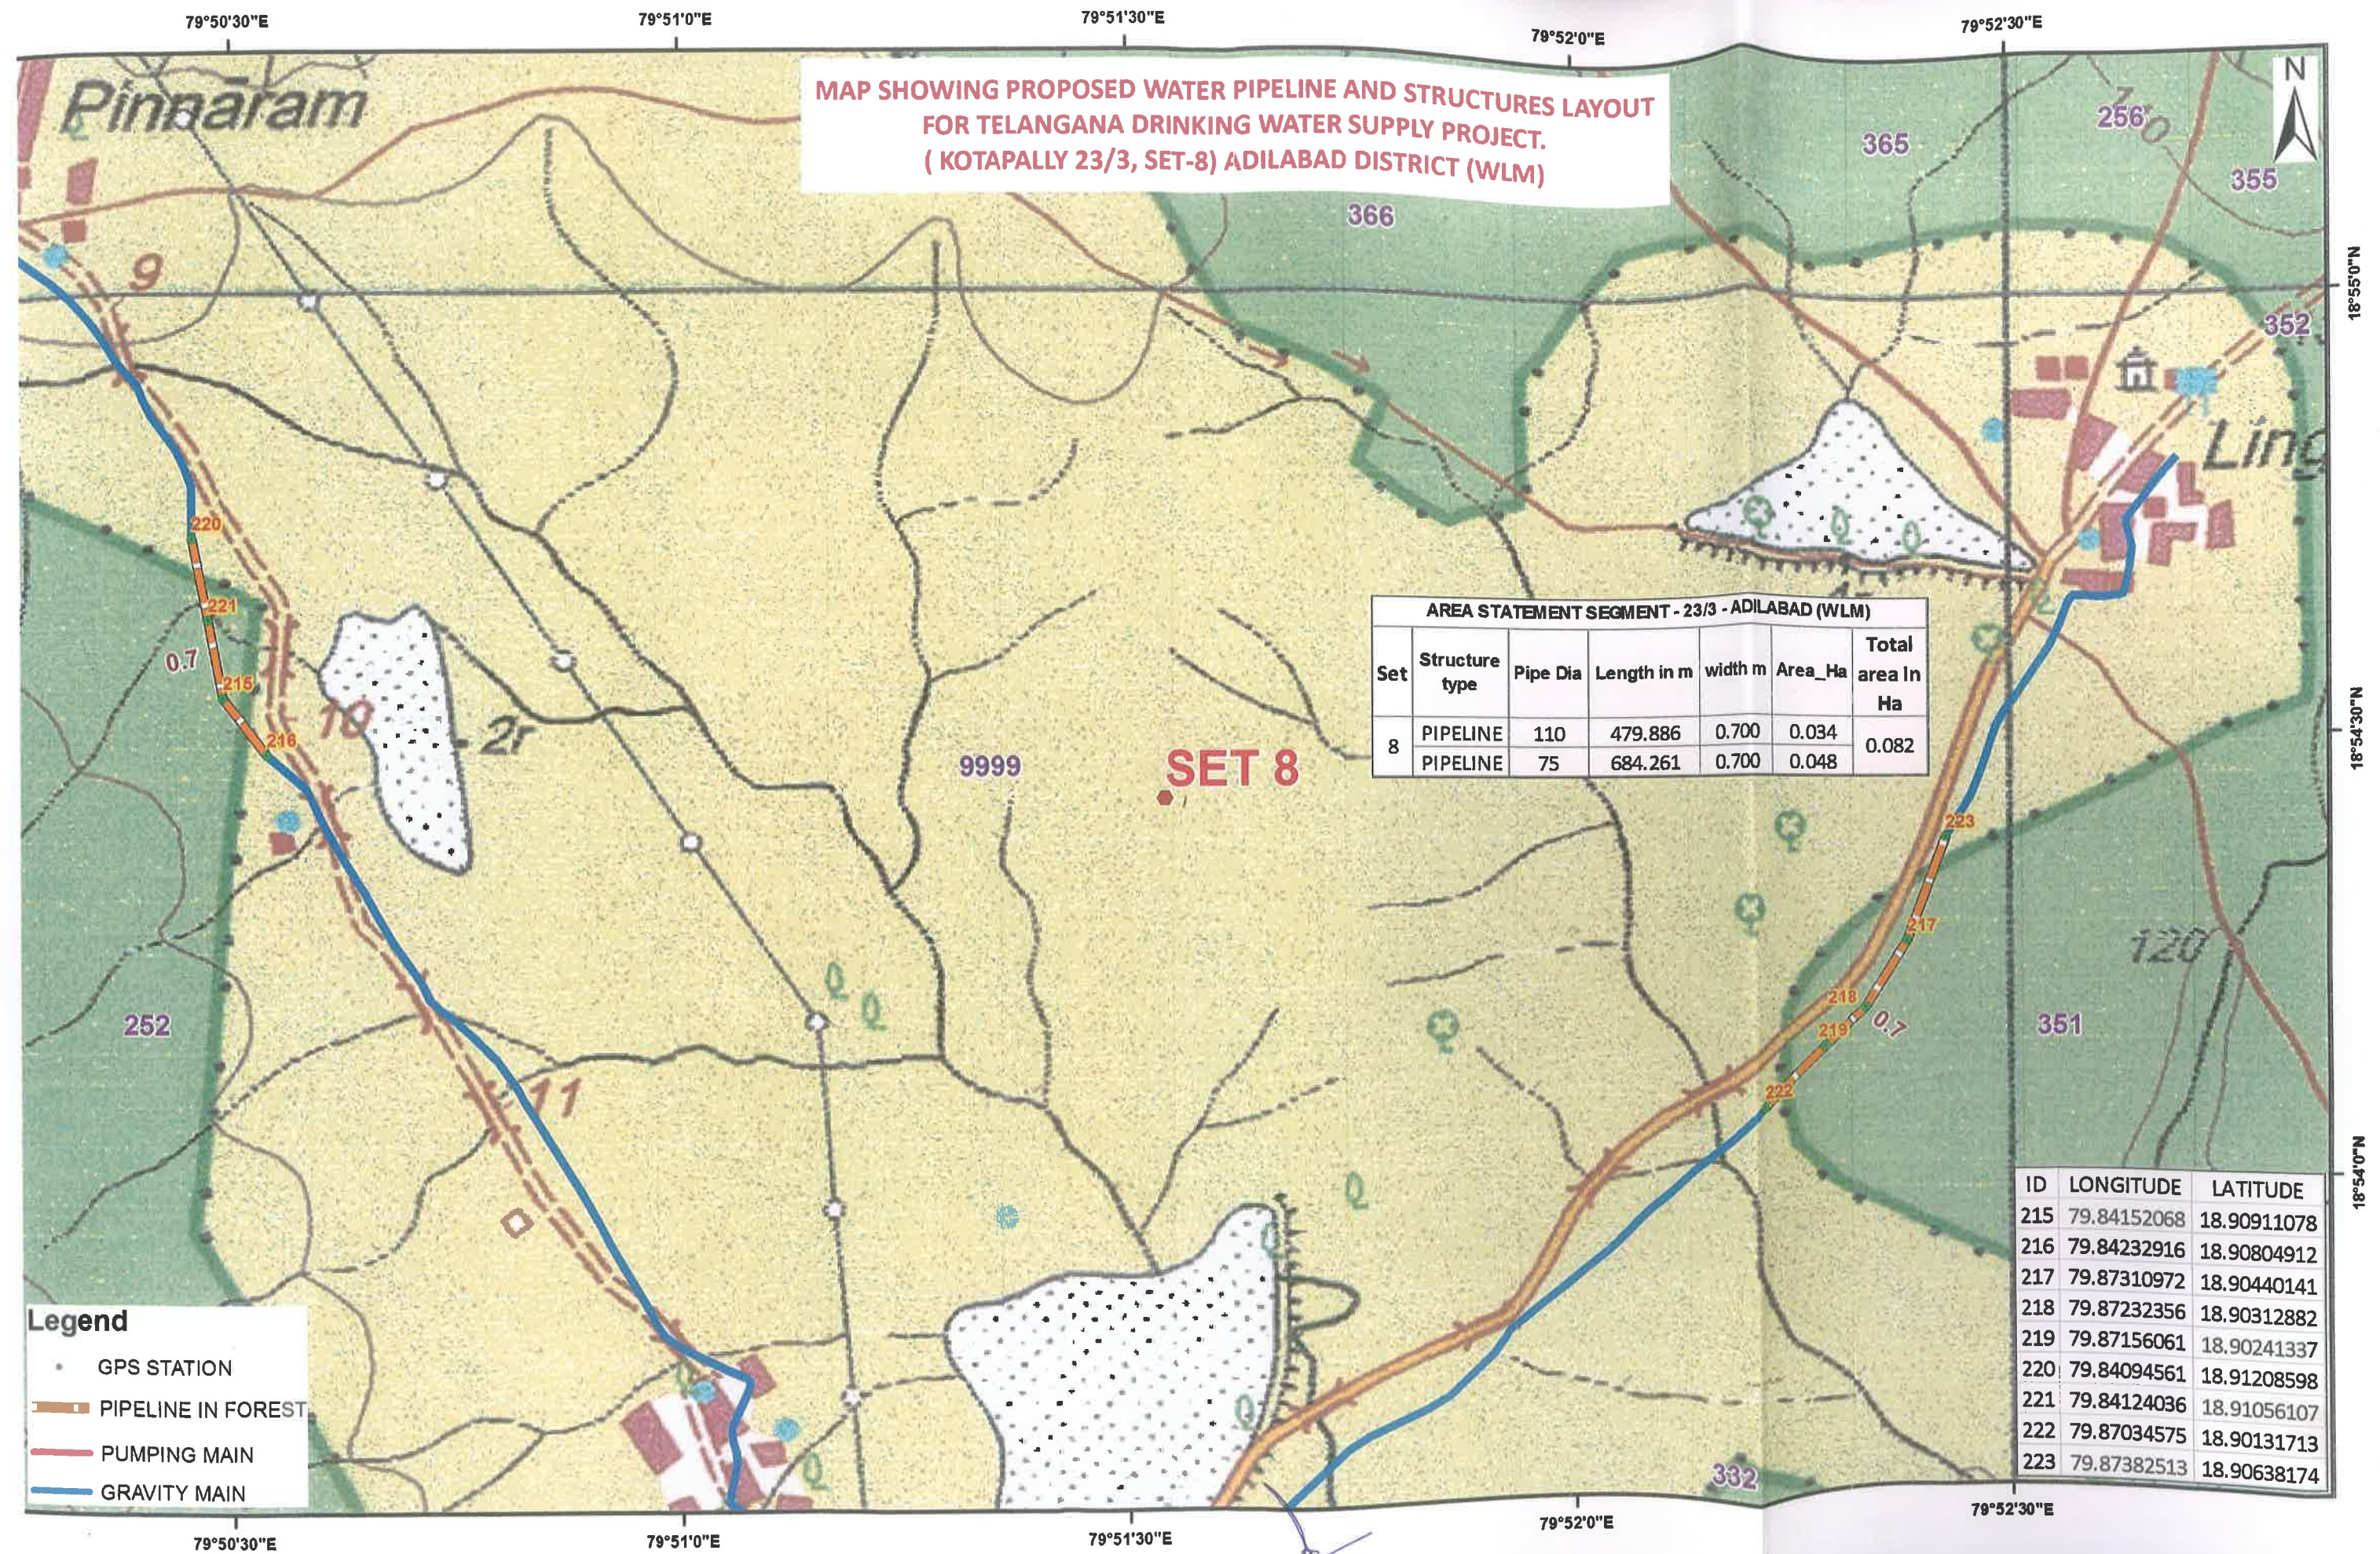


Geographic Coordinate System and WGS-84 Datum

0 0.15 0.3 0.6 0.9 1.2 KM

Dy. Executive Engineer
T.D.W.S.P. S.D., Mancherla.

Executive Engineer
T.D.W.S.P. Div., Mancherla.

Chief Engineer,
T.D.W.S.P. (RWS&S), Hyderabad

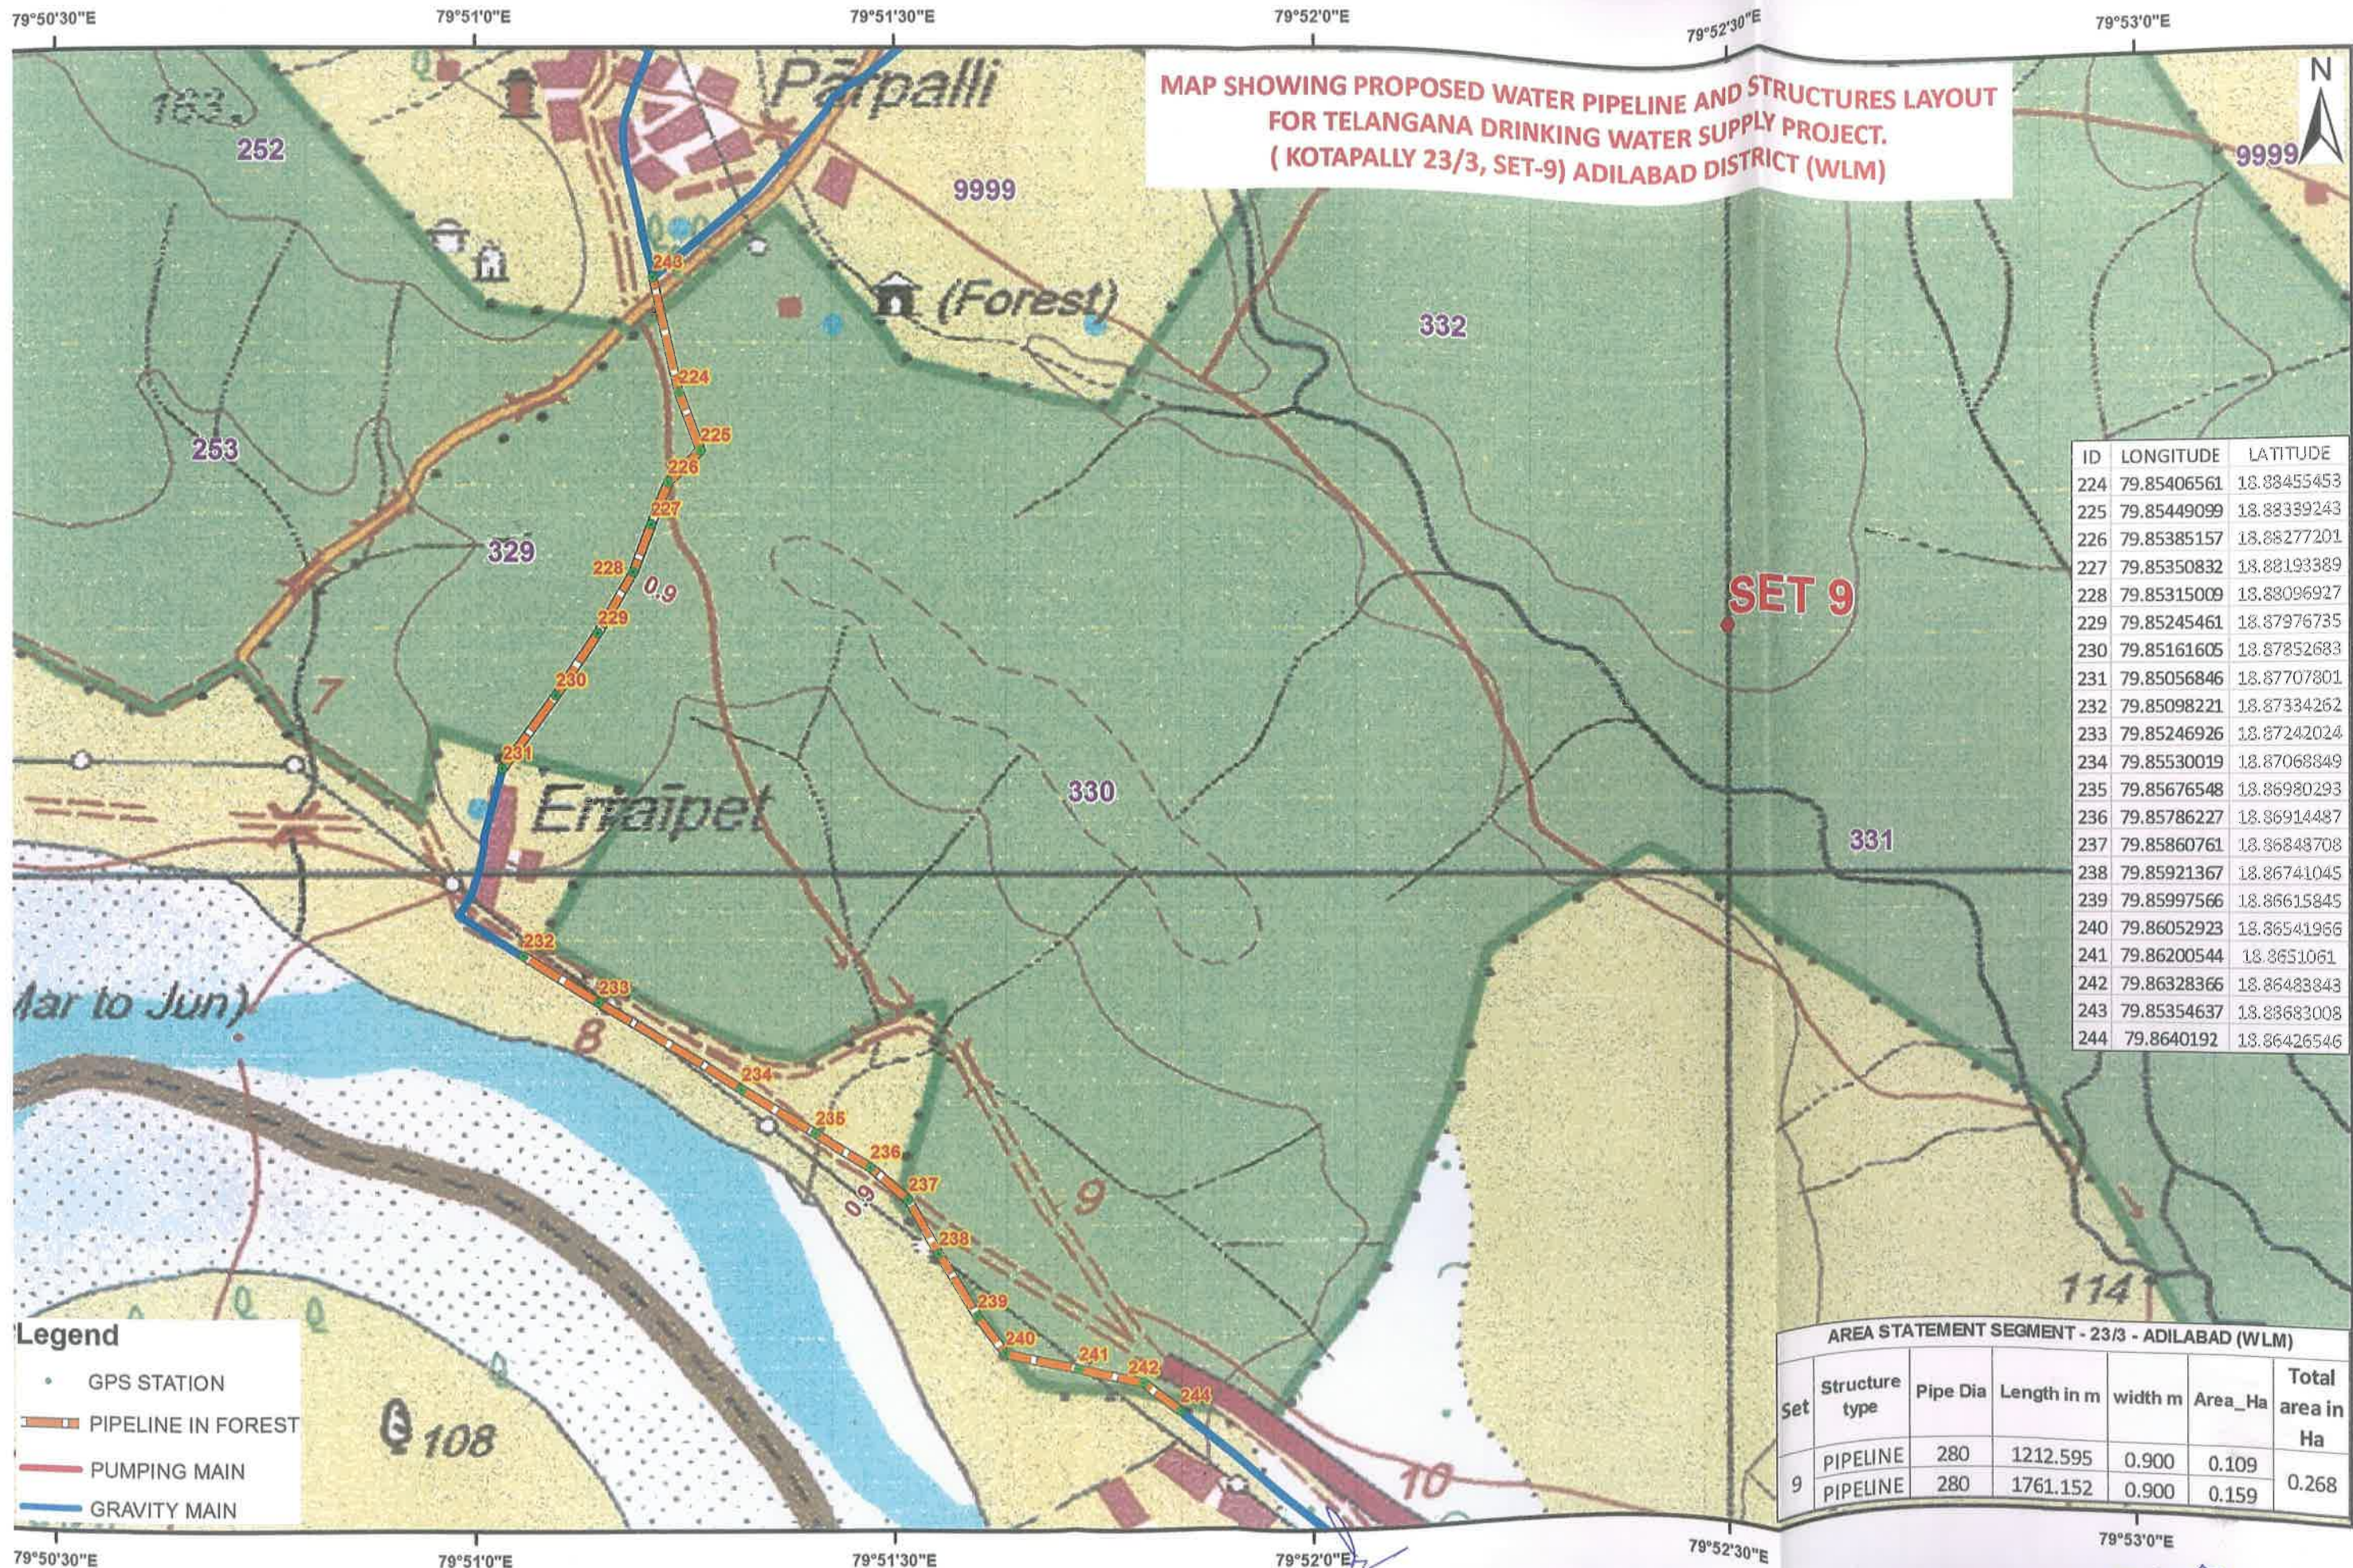

MAP SHOWING PROPOSED WATER PIPELINE AND STRUCTURES LAYOUT
FOR TELANGANA DRINKING WATER SUPPLY PROJECT.
(KOTAPALLY 23/3, SET-9) ADILABAD DISTRICT (WLM)

- Legend**
- GPS STATION
 - PIPELINE IN FOREST
 - PUMPING MAIN
 - GRAVITY MAIN

ID	LONGITUDE	LATITUDE
224	79.85406561	18.88455453
225	79.85449099	18.88339243
226	79.85385157	18.88277201
227	79.85350832	18.88193389
228	79.85315009	18.88096927
229	79.85245461	18.87976735
230	79.85161605	18.87852683
231	79.85056846	18.87707801
232	79.85098221	18.87334262
233	79.85246926	18.87242024
234	79.85530019	18.87068849
235	79.85676548	18.86980293
236	79.85786227	18.86914487
237	79.85860761	18.86848708
238	79.85921367	18.86741045
239	79.85997566	18.86615845
240	79.86052923	18.86541966
241	79.86200544	18.8651061
242	79.86328366	18.86483843
243	79.85354637	18.8683008
244	79.8640192	18.86426546

AREA STATEMENT SEGMENT - 23/3 - ADILABAD (WLM)						
Set	Structure type	Pipe Dia	Length in m	width m	Area_Ha	Total area in Ha
9	PIPELINE	280	1212.595	0.900	0.109	0.268
	PIPELINE	280	1761.152	0.900	0.159	

Geographic Coordinate System and WGS-84 Datum




Dy. Executive Engineer
T.D.W.S.P. S.D., Mancherial.

Executive Engineer
T.D.W.S.P. Div., Mancherial.

Chief Engineer,
T.D.W.S.P. (RWS&S), Hyderabad

**MAP SHOWING PROPOSED WATER PIPELINE AND STRUCTURES LAYOUT
FOR TELANGANA DRINKING WATER SUPPLY PROJECT.
(KOTAPALLY 23/3, SET-10) ADILABAD DISTRICT (WLM)**

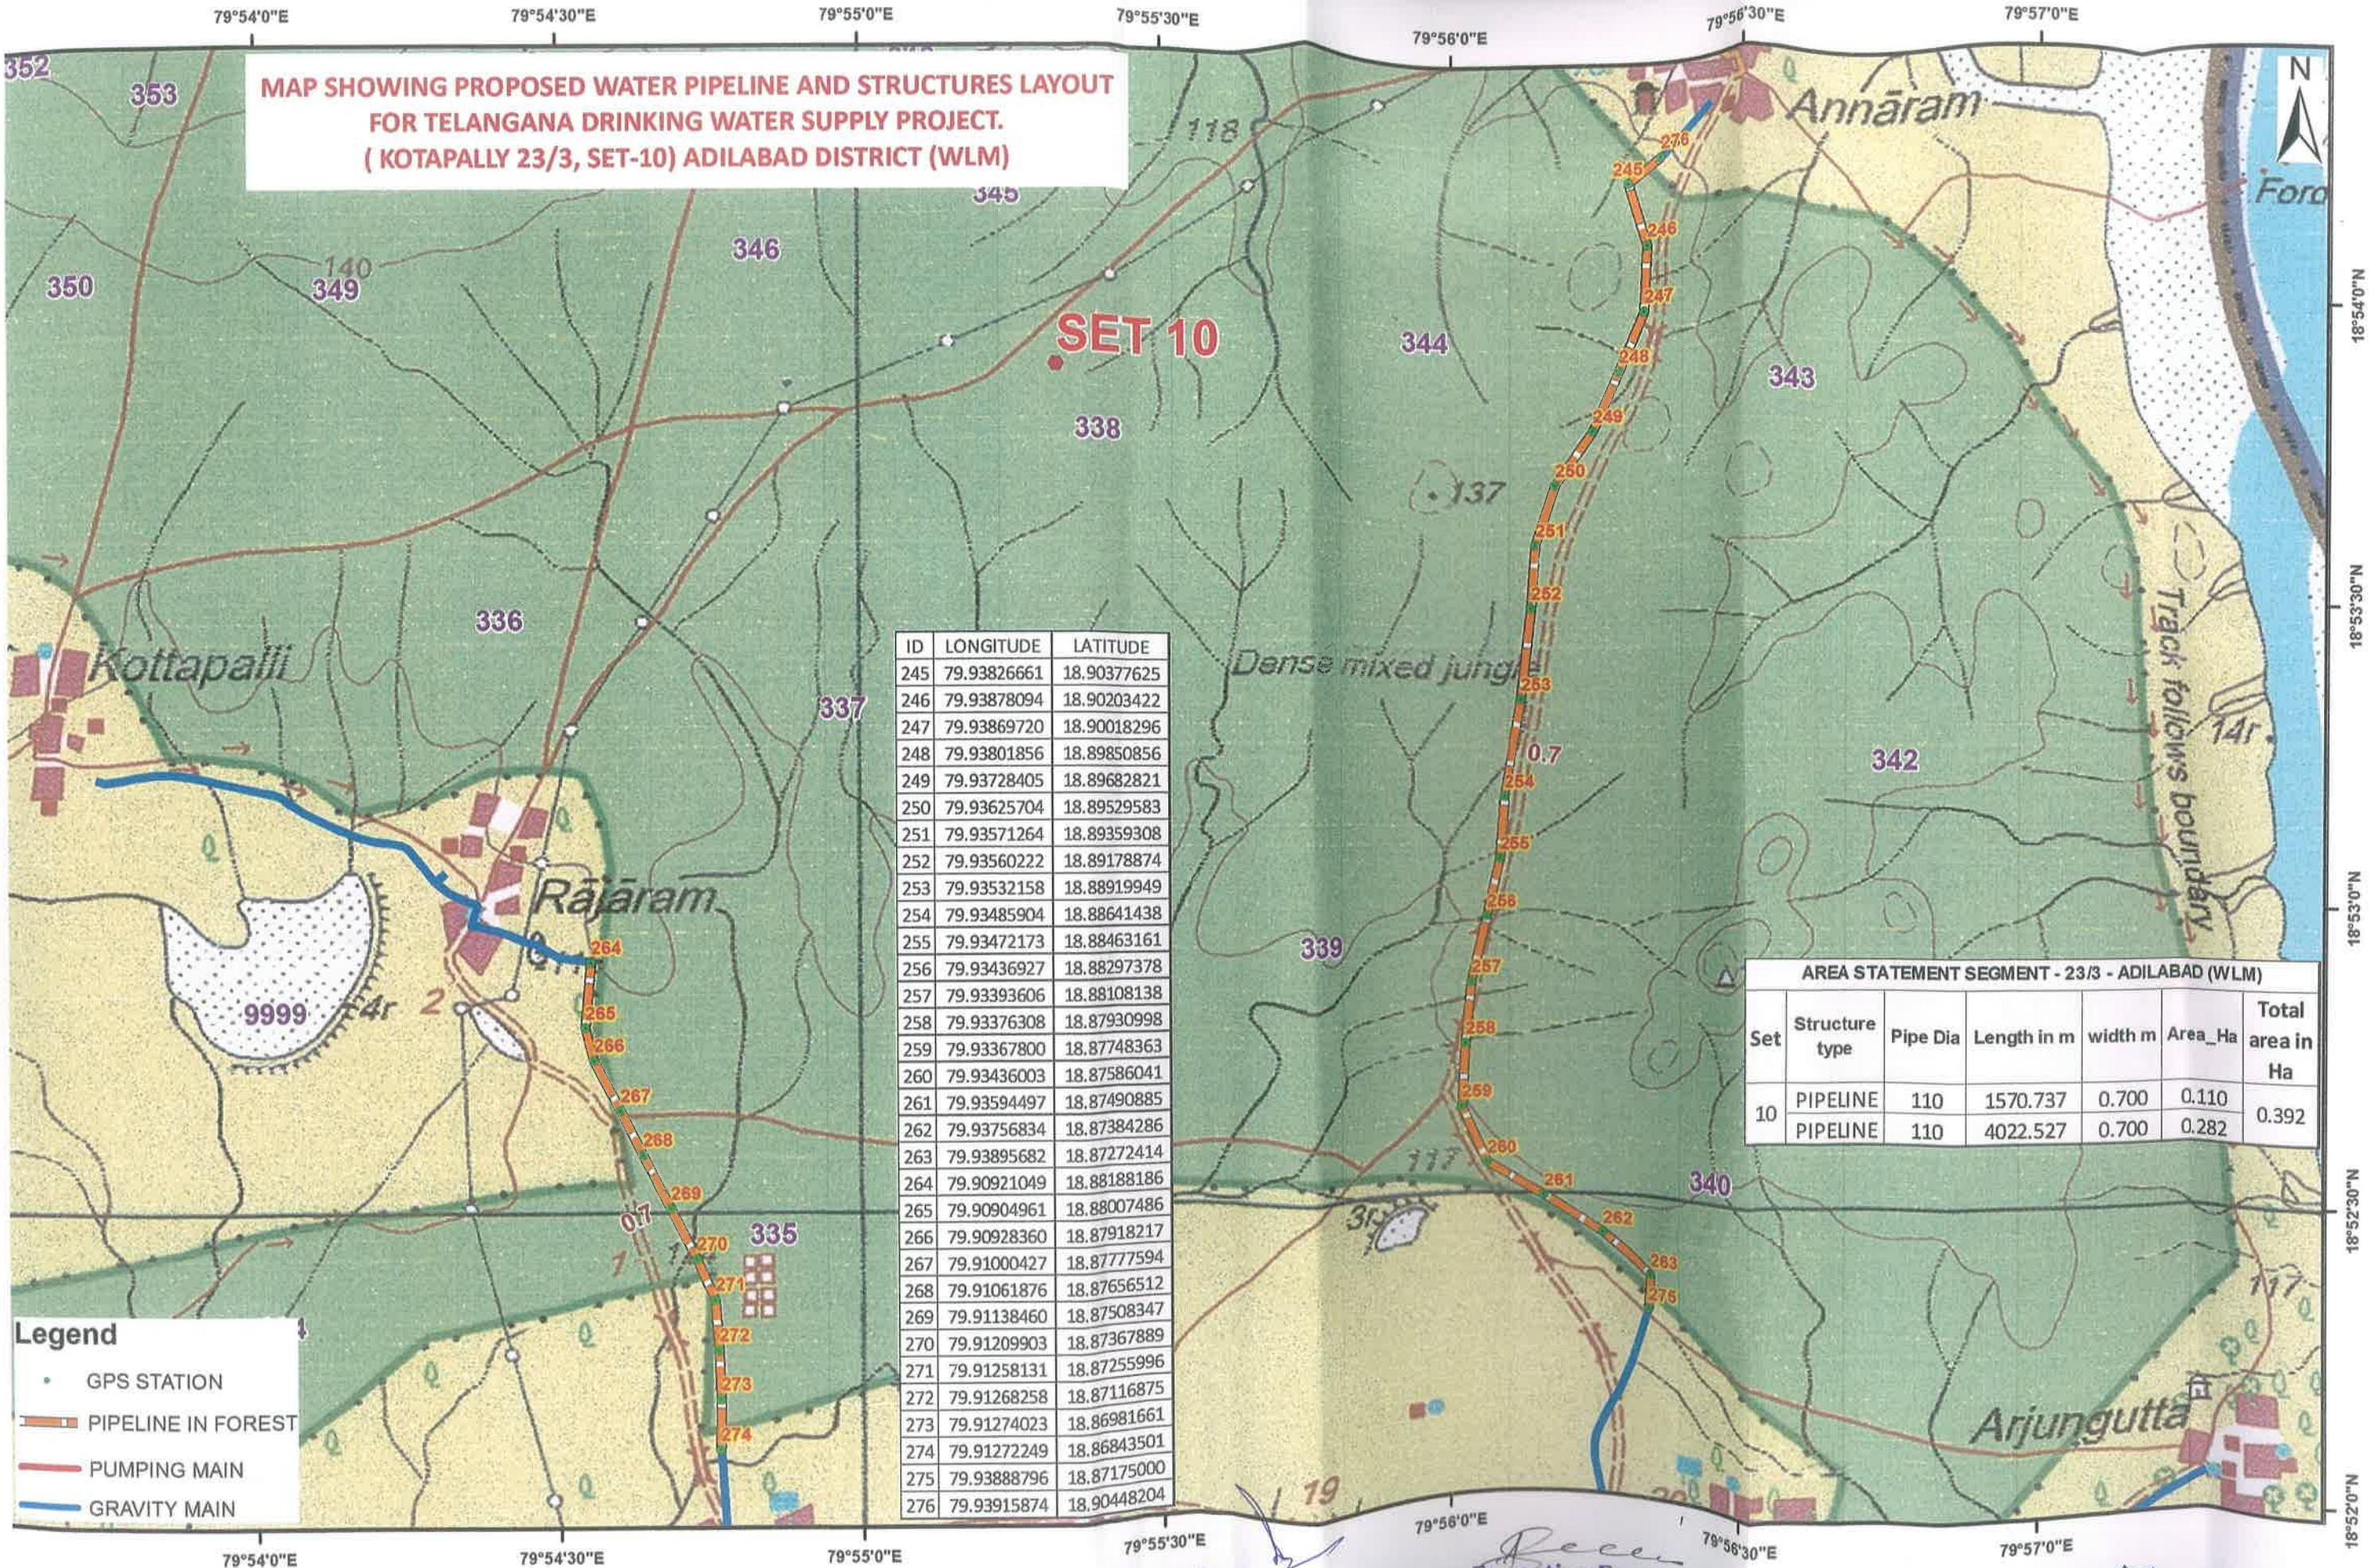


ID	LONGITUDE	LATITUDE
245	79.93826661	18.90377625
246	79.93878094	18.90203422
247	79.93869720	18.90018296
248	79.93801856	18.89850856
249	79.93728405	18.89682821
250	79.93625704	18.89529583
251	79.93571264	18.89359308
252	79.93560222	18.89178874
253	79.93532158	18.88919949
254	79.93485904	18.88641438
255	79.93472173	18.88463161
256	79.93436927	18.88297378
257	79.93393606	18.88108138
258	79.93376308	18.87930998
259	79.93367800	18.87748363
260	79.93436003	18.87586041
261	79.93594497	18.87490885
262	79.93756834	18.87384286
263	79.93895682	18.87272414
264	79.90921049	18.88188186
265	79.90904961	18.88007486
266	79.90928360	18.87918217
267	79.91000427	18.87777594
268	79.91061876	18.87656512
269	79.91138460	18.87508347
270	79.91209903	18.87367889
271	79.91258131	18.87255996
272	79.91268258	18.87116875
273	79.91274023	18.86981661
274	79.91272249	18.86843501
275	79.93888796	18.87175000
276	79.93915874	18.90448204

AREA STATEMENT SEGMENT - 23/3 - ADILABAD (WLM)						
Set	Structure type	Pipe Dia	Length in m	width m	Area_Ha	Total area in Ha
10	PIPELINE	110	1570.737	0.700	0.110	0.392
	PIPELINE	110	4022.527	0.700	0.282	

- Legend**
- GPS STATION
 - PIPELINE IN FOREST
 - PUMPING MAIN
 - GRAVITY MAIN

Geographic Coordinate System and WGS-84 Datum

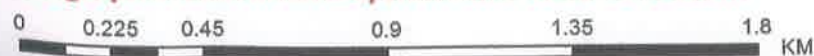

Dy. Executive Engineer
T.D.W.S.P. S.D., Mancherla.

Executive Engineer
T.D.W.S.P. Div., Mancherla.

Chief Engineer,
T.D.W.S.P. (RWS&S), Hyderabad