
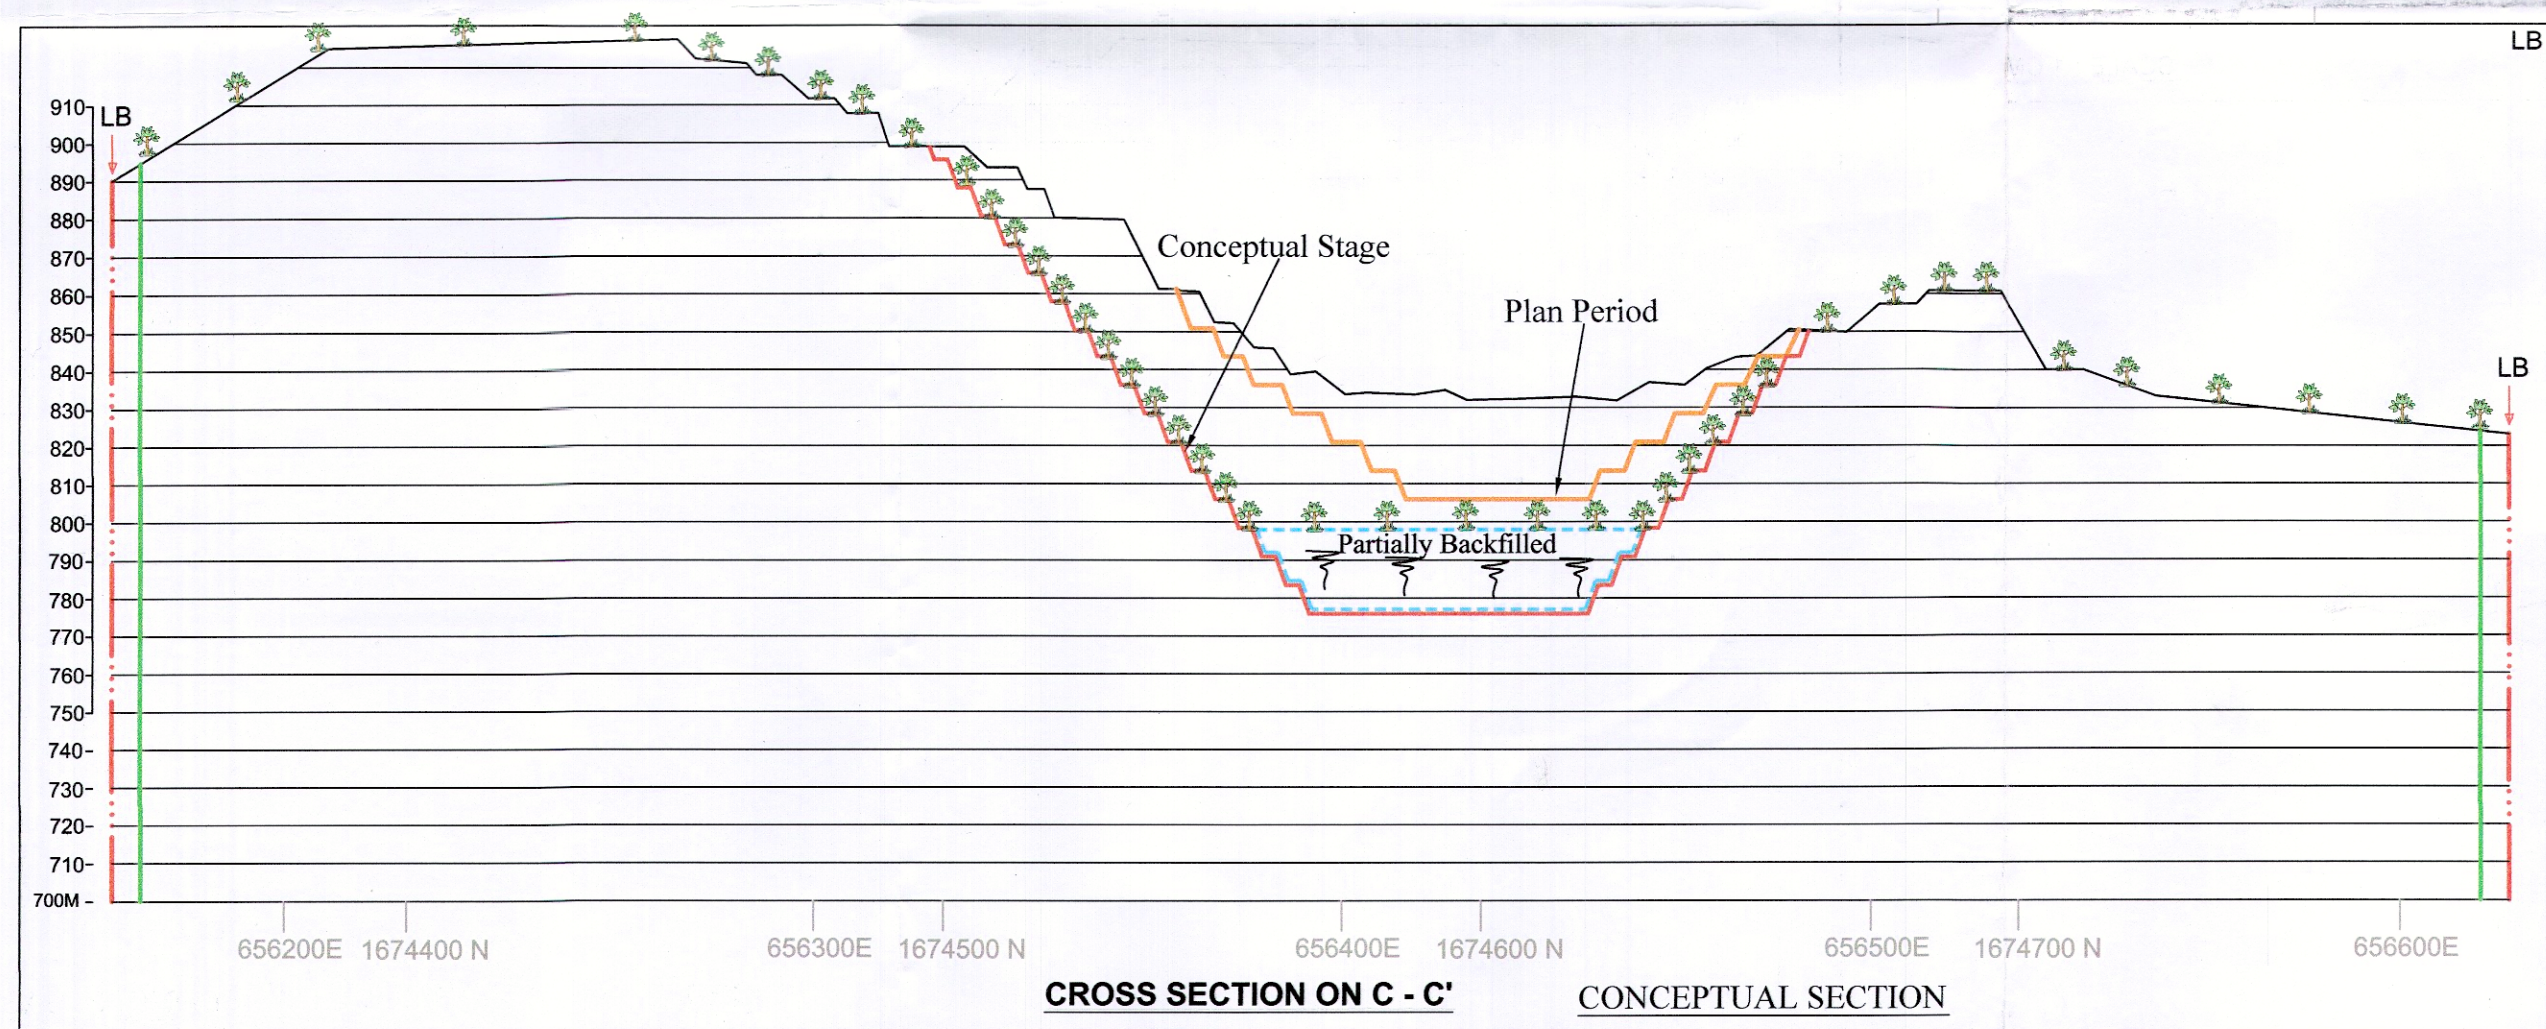


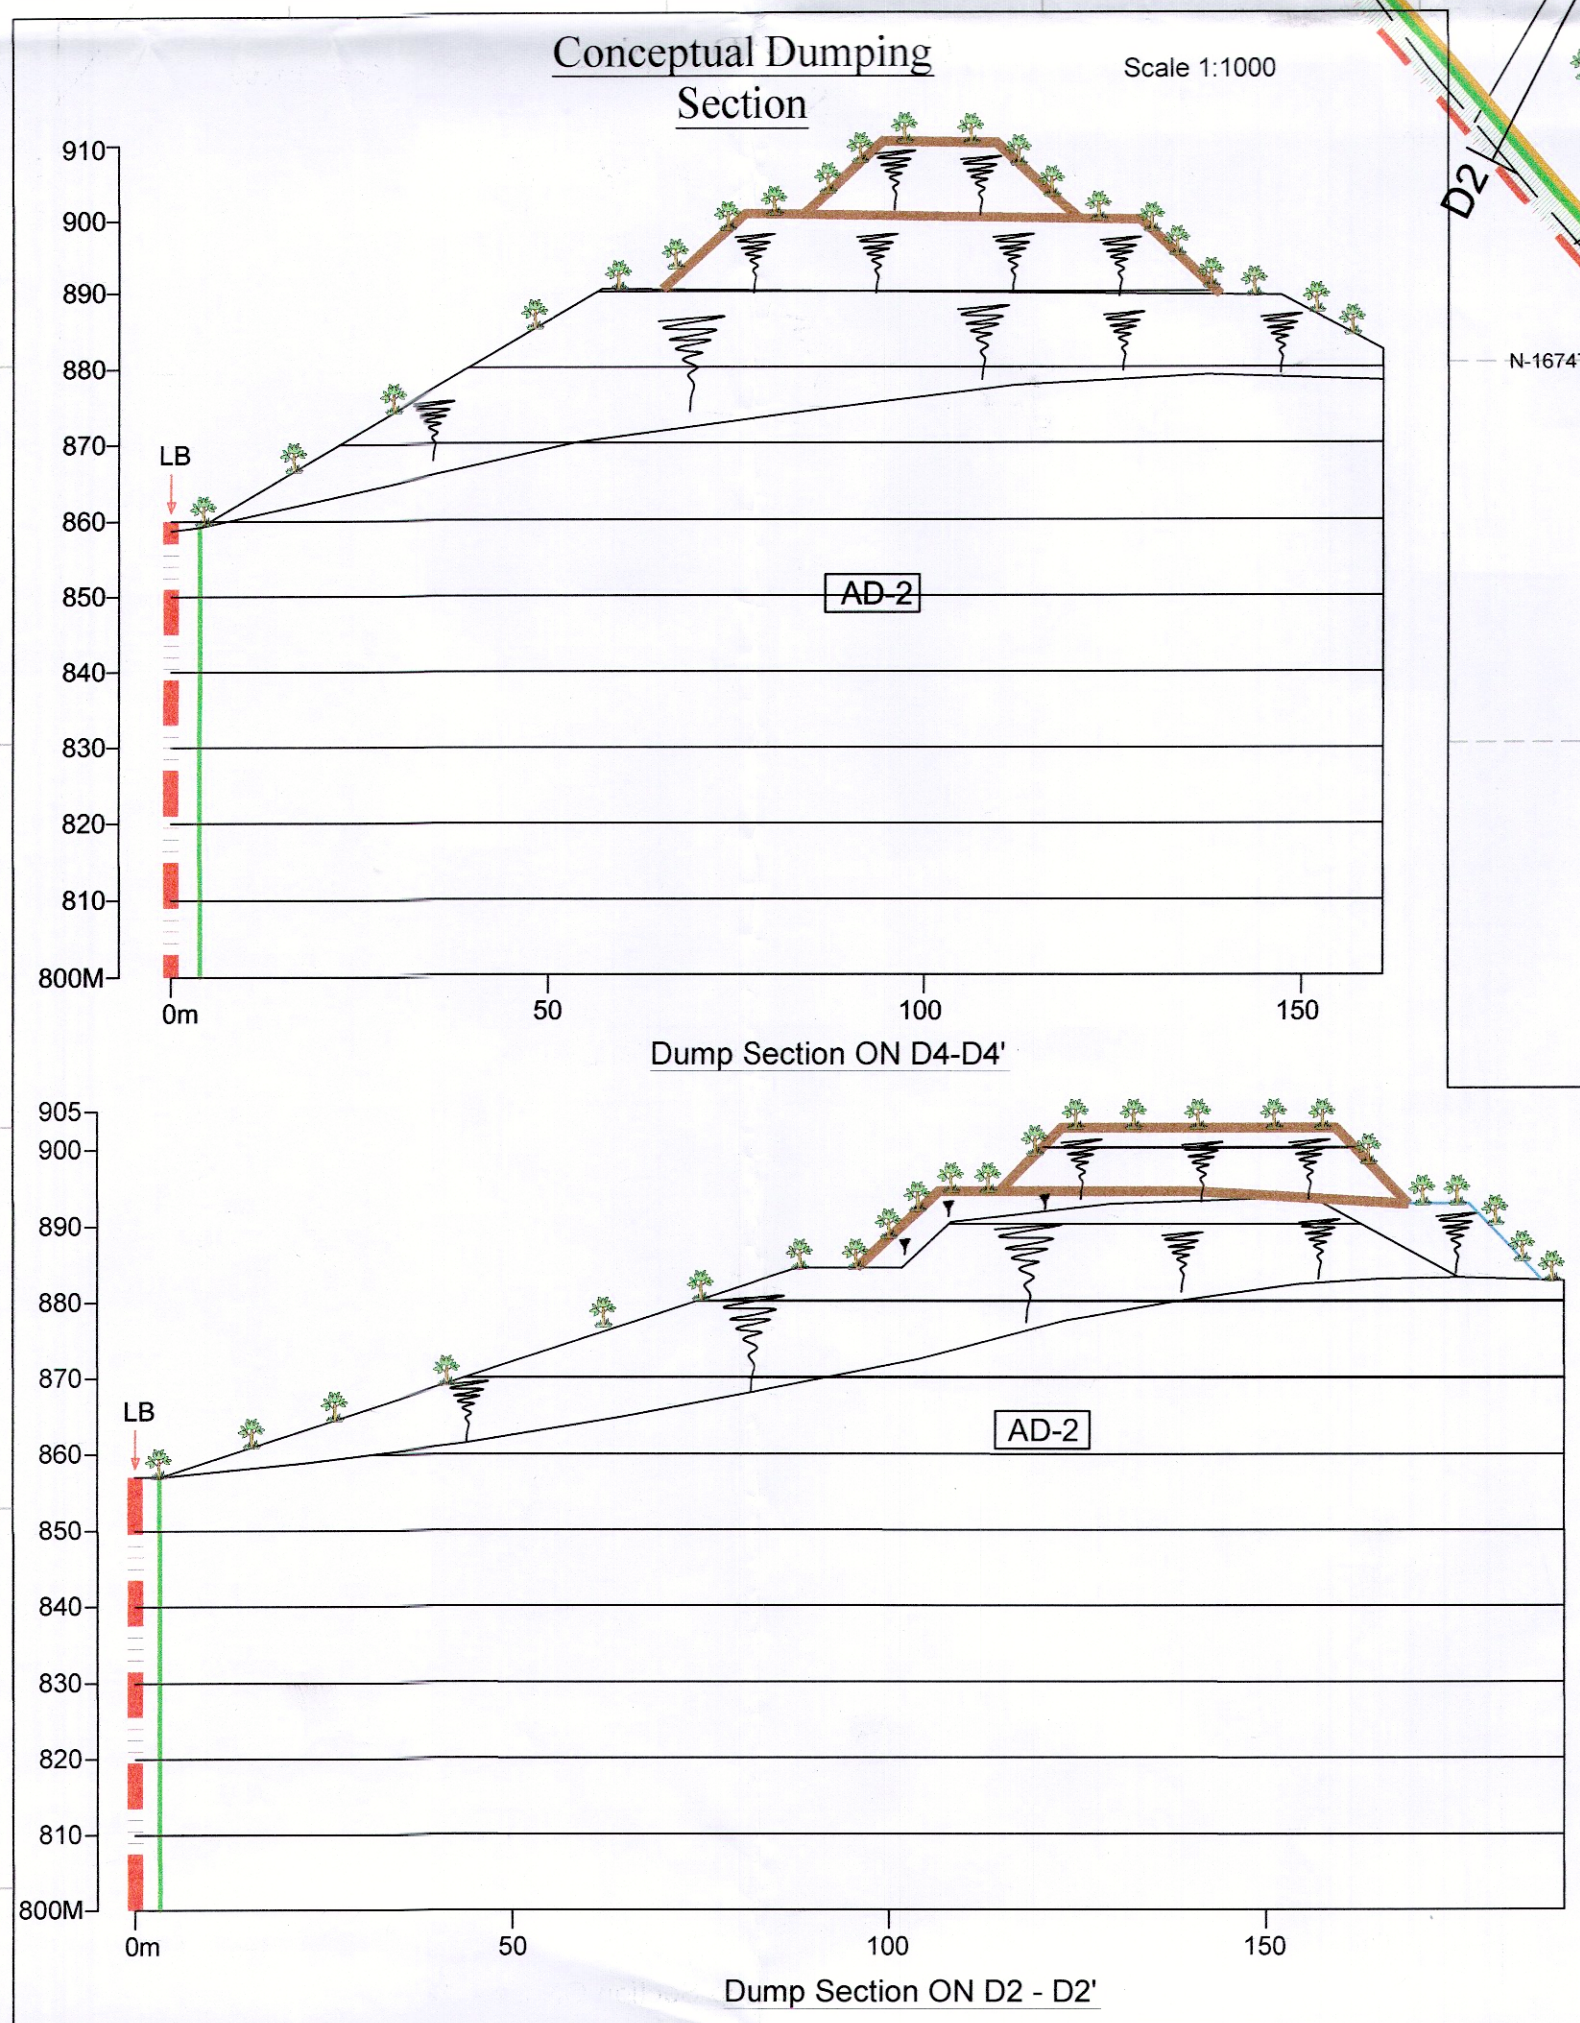

| GENERAL INDEX |                                       |
|---------------|---------------------------------------|
|               | MINE LEASE BOUNDARY                   |
|               | 7.5m SAFETY ZONE                      |
|               | A1 BOUNDARY PILLAR                    |
|               | MINE WORKINGS                         |
|               | ACTIVE DUMP (AD-1)                    |
|               | INACTIVE DUMPS (ID-1)                 |
|               | SUB-GRADE STACK                       |
|               | TEMPORARY SHEDS / STATUTORY BUILDINGS |
|               | CHECK DAM (CD-1)                      |
|               | GULLY PLUG (GP-1)                     |
|               | RETAINING WALL (RW-1)                 |
|               | TOE WALL (TW-1)                       |
|               | GARLAND DRAIN (GD-1)                  |
|               | MINE ROAD                             |
|               | PUBLIC ROAD                           |
|               | CONTOURS                              |
|               | SPOT R.L.                             |
|               | UTM GRID                              |
|               | EXISTING PLANTATION                   |
|               | PROPOSED PLANTATION                   |

| EXISTING LANDUSE |                                    |              |
|------------------|------------------------------------|--------------|
| CODE             | PARTICULARS                        | AREA IN Ha.  |
|                  | AREA FOR MINING                    | 20.62        |
|                  | AREA FOR WASTE DUMPS               |              |
|                  | ACTIVE DUMP 5.97 Ha. (AD-1&2)      | 12.77        |
|                  | IN ACTIVE DUMP 6.80 Ha. (ID-1to 5) |              |
|                  | AREA FOR MINERAL STOCK / SGMD      | 01.44        |
|                  | AREA FOR ROADS                     | 02.35        |
|                  | AREA FOR TEMPORARY SHEDS           | 01.33        |
|                  | 7.5 m. BOUNDARY SAFETY ZONE        | 02.54        |
|                  | UNTOUCHED AREA                     | 02.53        |
| <b>TOTAL</b>     |                                    | <b>43.58</b> |

| PLAN PERIOD  |                                    |              |
|--------------|------------------------------------|--------------|
| CODE         | PARTICULARS                        | AREA IN Ha.  |
|              | AREA FOR MINING                    | 20.62        |
|              | AREA FOR WASTE DUMPS               |              |
|              | ACTIVE DUMP 5.97 Ha. (AD-1&2)      | 12.77        |
|              | IN ACTIVE DUMP 6.80 Ha. (ID-1to 5) |              |
|              | AREA FOR MINERAL STOCK / SGMD      | 02.62        |
|              | AREA FOR ROADS                     | 02.35        |
|              | AREA FOR TEMPORARY SHEDS           | 01.33        |
|              | 7.5 m. BOUNDARY SAFETY ZONE        | 02.54        |
|              | UNTOUCHED AREA                     | 01.35        |
| <b>TOTAL</b> |                                    | <b>43.58</b> |

| CONCEPTUAL PLAN PERIOD |                                                     |              |                                     |
|------------------------|-----------------------------------------------------|--------------|-------------------------------------|
| CODE                   | PARTICULARS                                         | AREA IN Ha.  | Conceptual Stage (Post Mining)      |
|                        | AREA FOR MINING Including Backfilling area 1.93 Ha. | 23.24        | Partially Backfilled and Plantation |
|                        | AREA FOR WASTE DUMPS                                |              |                                     |
|                        | ACTIVE DUMP 7.32 Ha. (AD-1&2)                       | 14.12        | Cair mating & Plantation            |
|                        | IN ACTIVE DUMP 6.80 Ha. (ID-1to 5)                  |              |                                     |
|                        | AREA FOR ROADS                                      | 02.35        | Maintenance & Avenue Plantation     |
|                        | AREA FOR TEMPORARY SHEDS                            | 01.33        | Maintenance for Watch & Ward        |
|                        | 7.5 m. BOUNDARY SAFETY ZONE                         | 02.54        | Plantation                          |
| <b>TOTAL</b>           |                                                     | <b>43.58</b> |                                     |

| PROPOSED ENGINEERING MEASURES |                                         |
|-------------------------------|-----------------------------------------|
|                               | PROPOSED TOE WALL (TW)                  |
|                               | PROPOSED LOOSE BOULDER CHECK DAM (LBWD) |
|                               | PROPOSED LOG WOOD CHECK DAM (LW)        |
|                               | PROPOSED BRUSH WOOD CHECK DAM (BW)      |

| TITLE   |                                    |
|---|------------------------------------|
| Preferred Bidder   | M/S JSW STEEL LIMITED              |
| MINE NAME :   | DHARMAPUR IRON ORE MINE            |
| PROJECT   | MINING PLAN                        |
| ML No : 2239   | Area as per CEC sketch : 43.58 Ha. |
| VILLAGE :- RAMGAD   | TALUK :- SANDUR                    |
| DISTRICT:- BELLARY   | STATE :- KARNATAKA                 |
| This is certified that, this plan is correct to the best of our knowledge The plan is prepared based on the Lease map authenticated by the State Government |                                    |
| SUNIL KUMAR SINGH (QUALIFIED PERSON)   |                                    |