


Detailed of Degraded scheme Compensatory Afforestation to be carried out in lieu of 5.00 Ha. of Forest land to Dedicated Freight Corridor Corporation of India Ltd. Ahmedabad, Proposal For Diversion 2.35 Ha. Forest Land of Banaskantha Forest Division For The Purpose of Railway (ROB).

Topo Sheet No.
G43S11
Village: Rampura Vadla
Taluka: Palanpur
Dist.: Banaskantha
Survey no.: 5/pt.
Ha: 5.00
Range: Palanpur

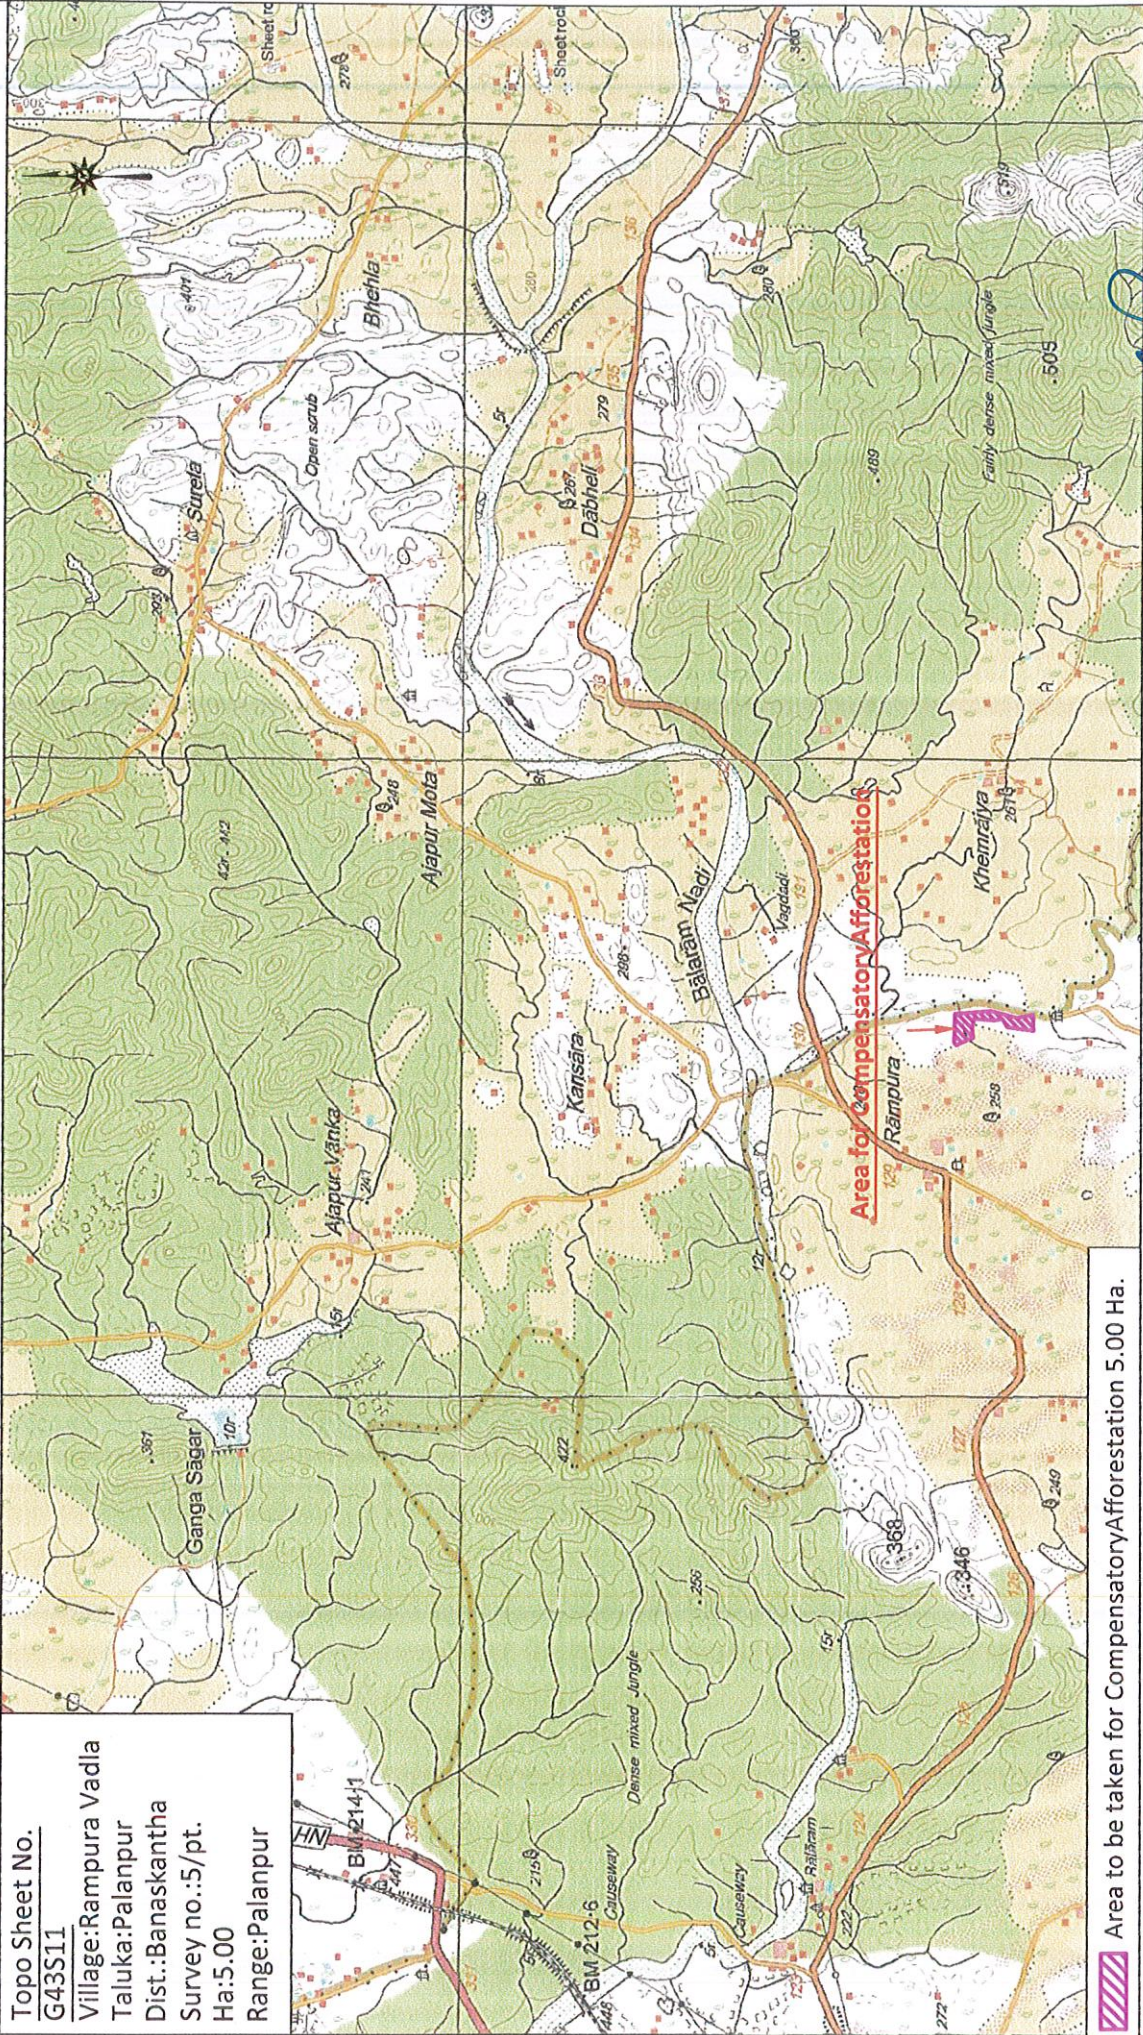

Area to be taken for Compensatory Afforestation 5.00 Ha.

Deputy Conservator of Forests
Banaskantha, Palanpur.