


NAME OF WORK: CONSTRUCTION OF NEW R.O.B ON SAYLI - TIMBA-ROAD KM: 37/200 TO 38/00 NEAR UDALPUR VILLAGE
AY. L.C. NO: 58. DISTRICT: VADODARA.

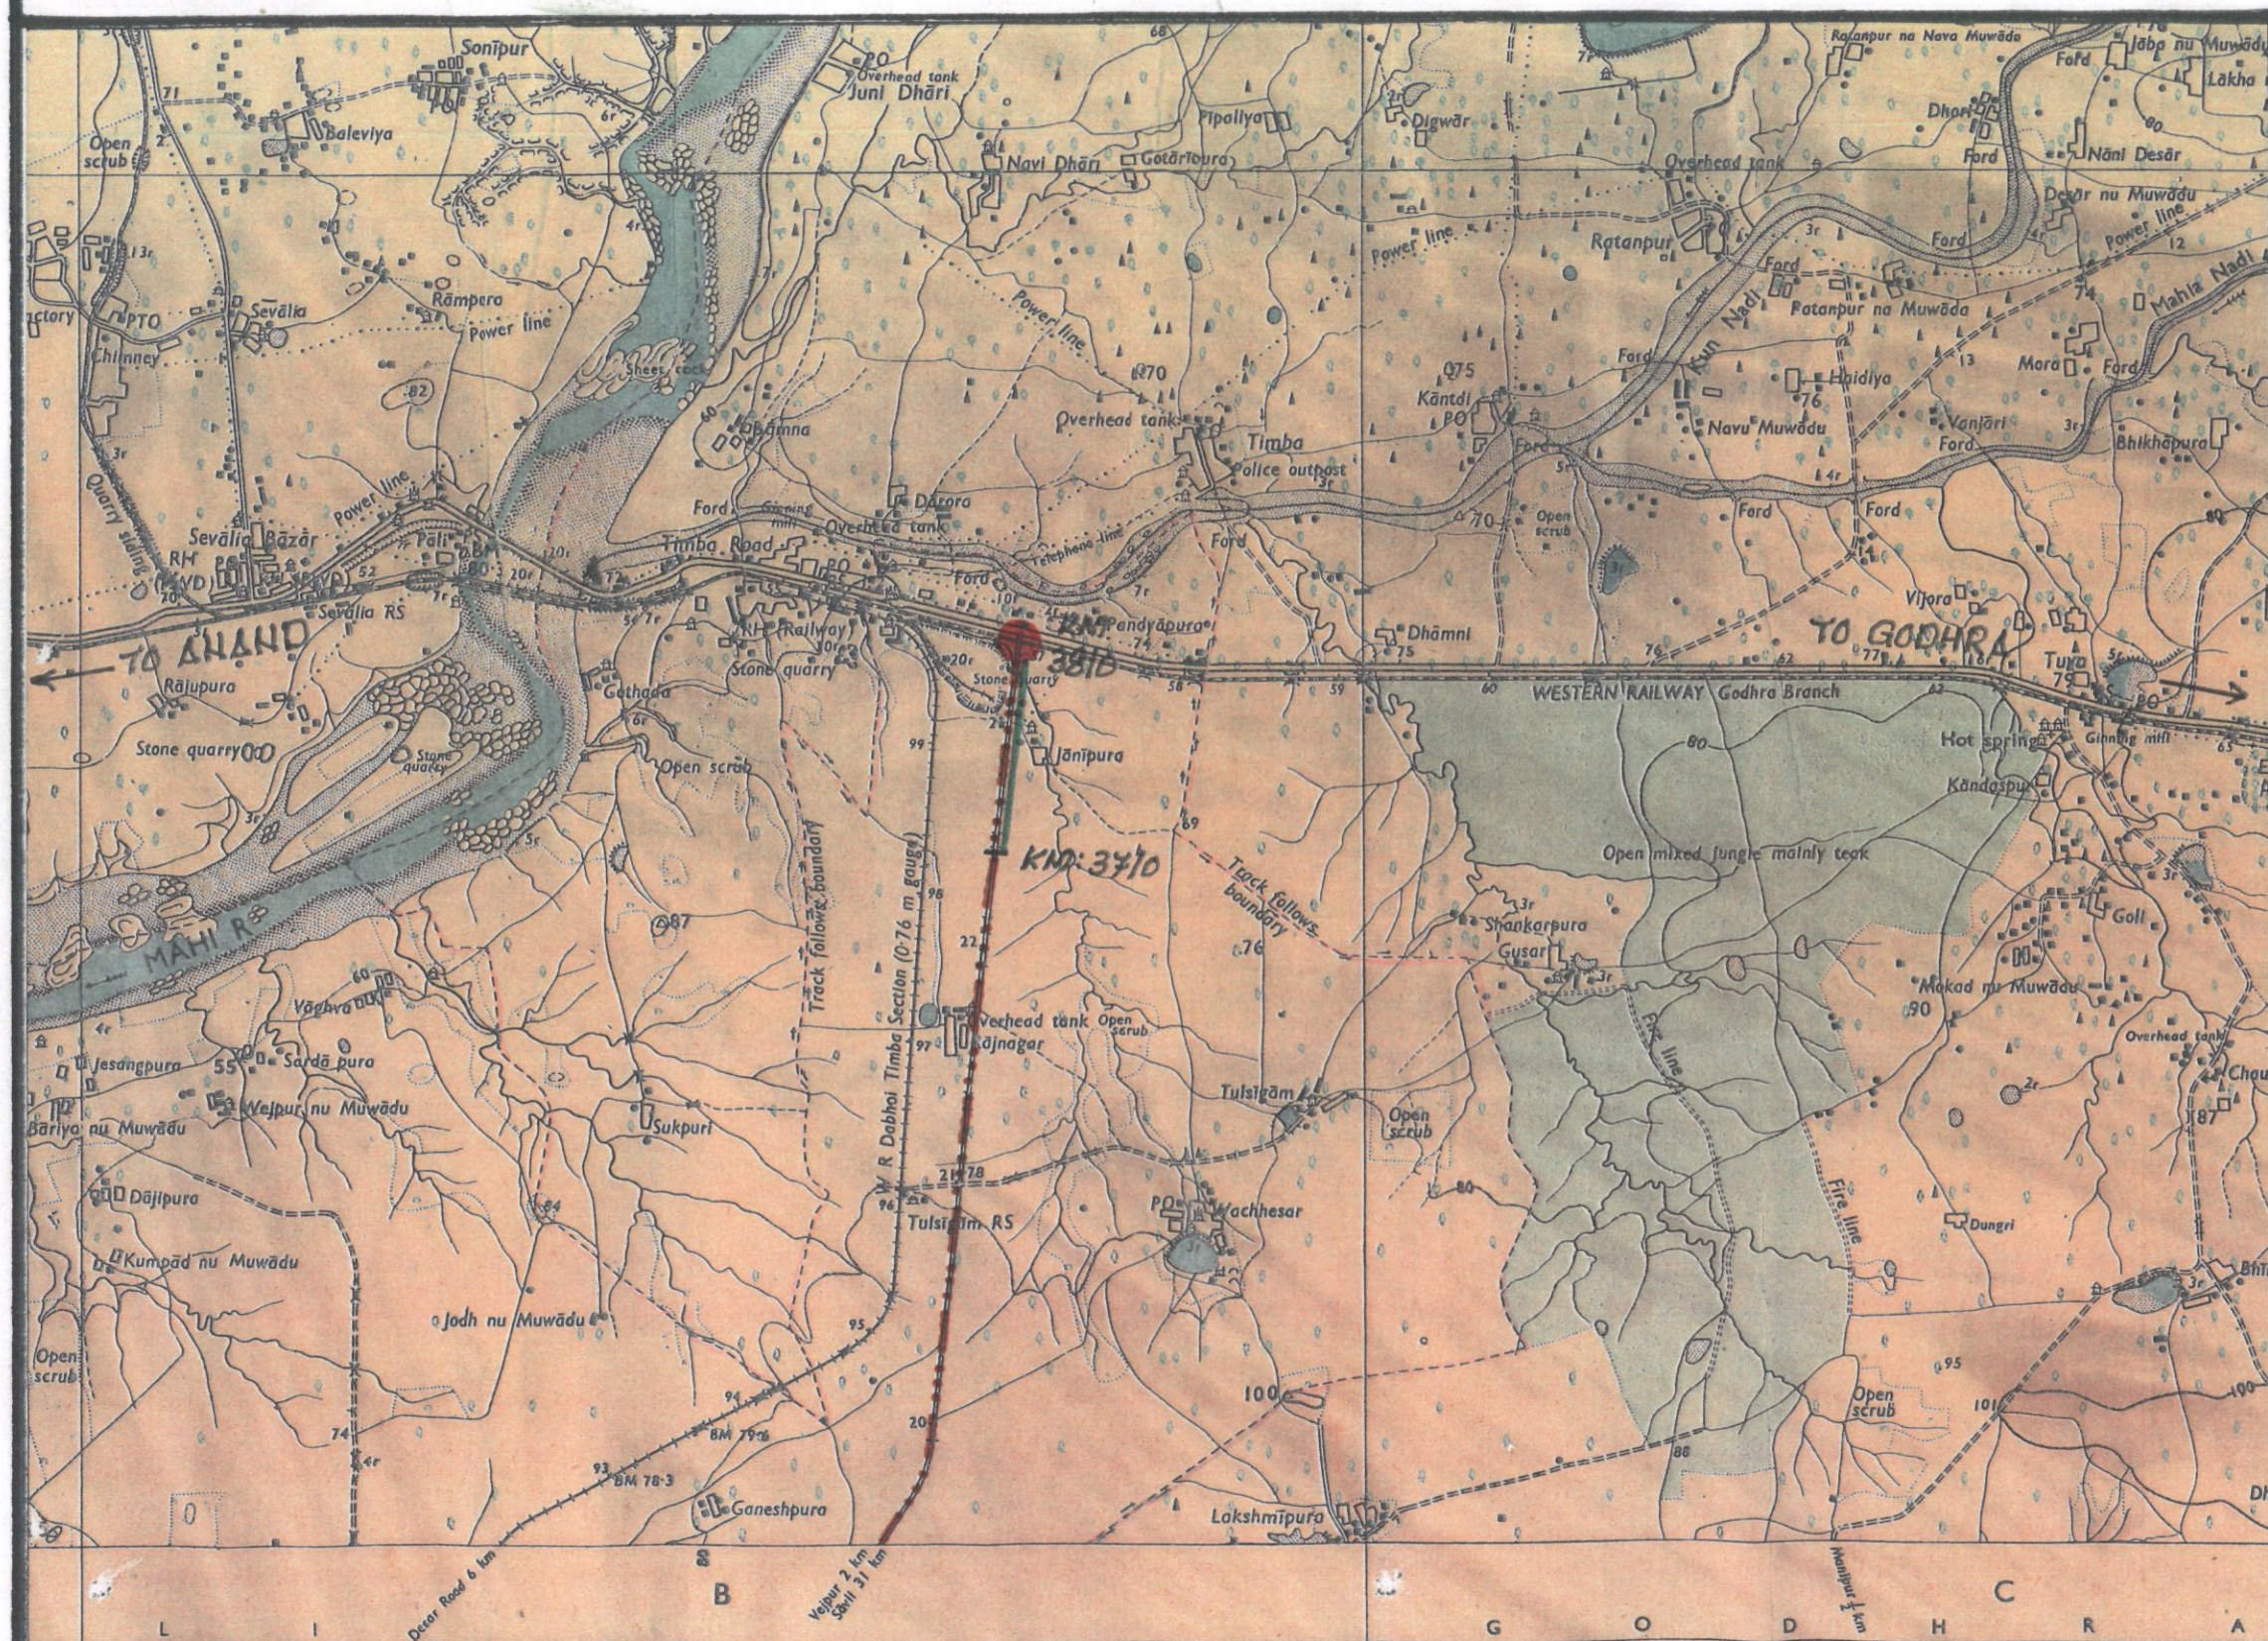

Ref:-

- (1) EXISTING S.H. WAY ---
- (2) PROPOSED R.O.B. ---

DY. EXECUTIVE ENGINEER
 DIST. (R & B) SUB. DN. NO: 2
 VADODARA.

EXECUTIVE ENGINEER
 DISTRICT (R & B) DIVISION
 VADODARA.

Published under the direction of Brigadier J.S. Paintal, M.I.S., M.I.E., Surveyor General of India, 1971.

500 m to 1 cm
 1:50,000
 2 cm to 1 km
 Metres 1000 500 0 1 2 3 4 5 6 7 Kilometres

Administrative Index

Towns or Villages: inhabited;
 Huts: permanent; temporary; T.
 Temple, Chhatra, Church, Mo.
 Lighthouse, Lightship, Buoys: lig.