



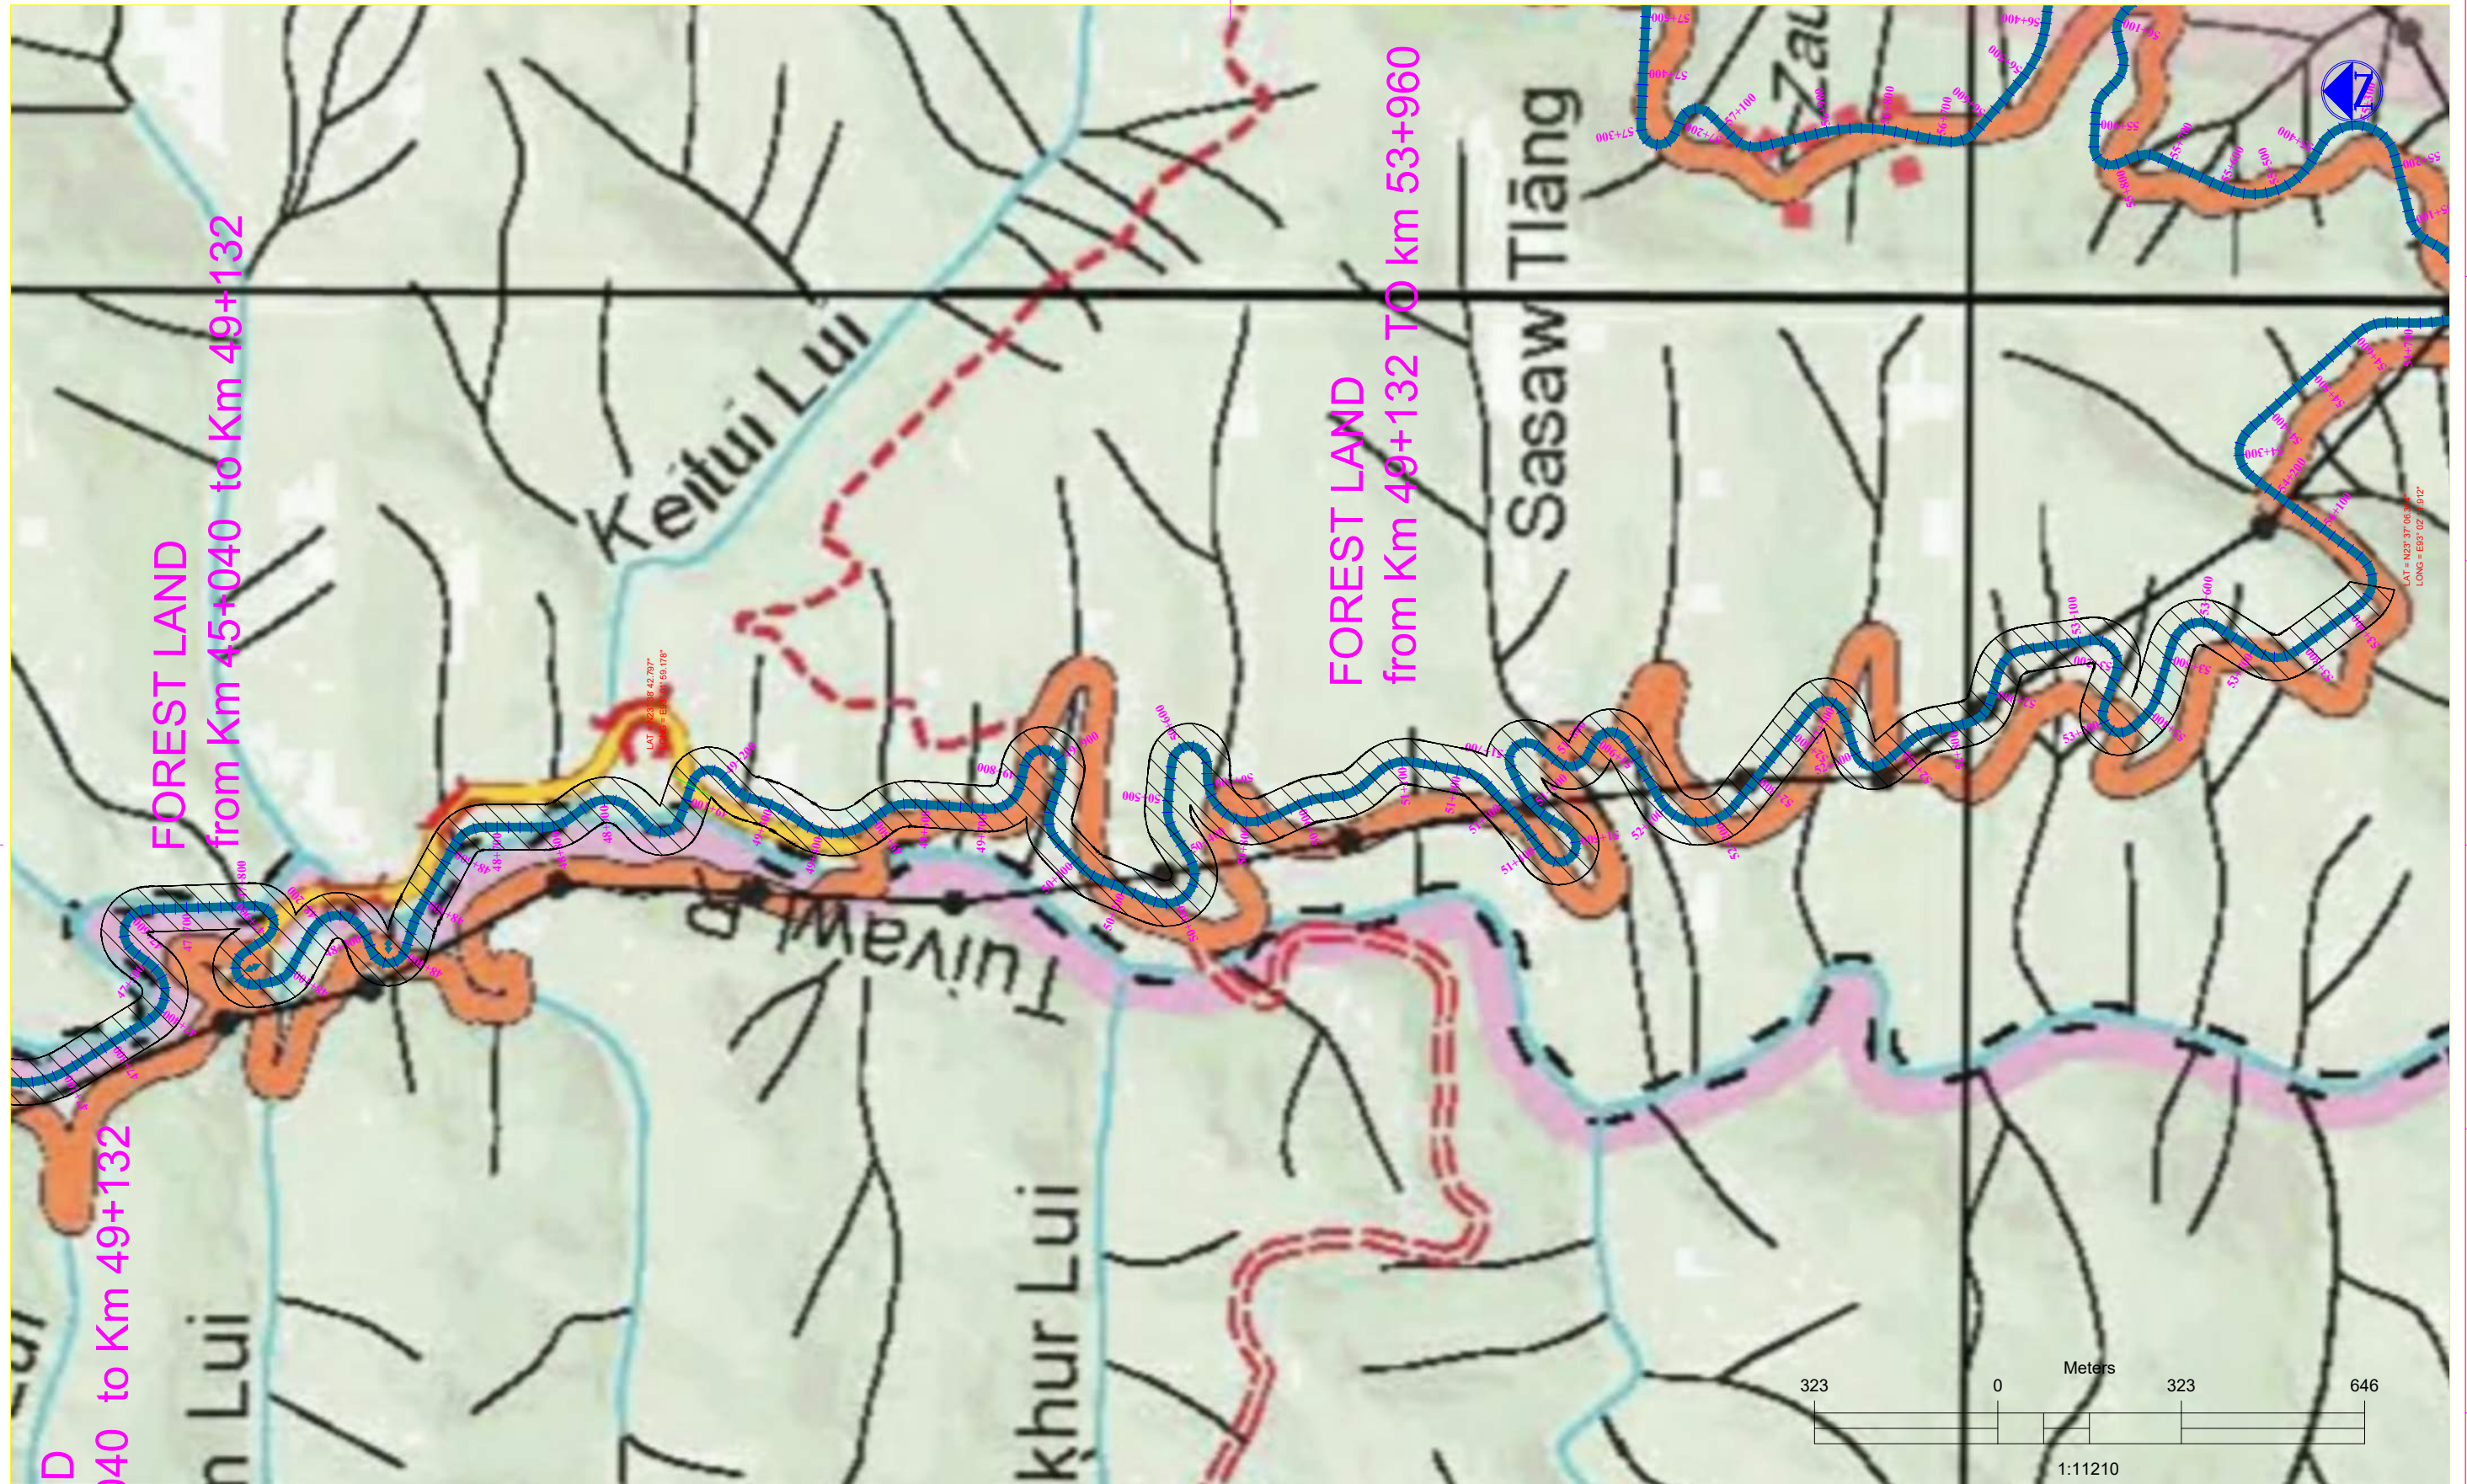

DATE	ISSUED AND/OR REFERENCES	DEALT	CHECKED
R E V I S I O N S			

LEGEND

ALIGNMENT -----
ROADS -----
RIVER -----
FOREST MARK -----
VILLAGE MARK -----

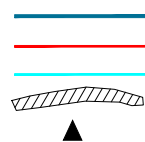

SURAJ KUMAR
ADIL SINGH

Digitally signed by SURAJ KUMAR
Date: 2020.12.29 14:10:42 +05'30'
Digitally signed by ADIL SINGH
Date: 2020.12.29 14:11:35 +05'30'



CLIENT:

NATIONAL HIGHWAY & INFRASTRUCTURE
DEVELOPMENT CORPORATION LTD.
3rd FLOOR PTI BUILDING, 4 PARLIAMENT STREET,
NEW DELHI-110001

MINISTRY OF ROAD, TRANSPORT & HIGHWAYS,
GOVERNMENT OF INDIA

Manager (NHIDCL)
Aizawl, Mizoram

General Manager (NHIDCL)
Aizawl, Mizoram

CONSULTANT:



K & J Projects Pvt. Ltd.
Shivam, 16 NIT Layout, Ravinagar,
Nagpur - 440 033 Maharashtra, India.
Ph.: (0712) 2556402, Fax: 2556403
Email: contact@knjprojects.com

SM

ASK

DK

DEALT

CHECKED

APPROVED

PROJECT:

Widening to 2-lane of NH 54 Between
Aizawl to Tuipang
in The State of Mizoram.

TITLE

DETAILED PROJECT REPORT
SURVEY OF INDIA TOPO MAP

STATUS: **DPR DRAWING**

DATE: **28.12.20**

SCALE:

1:11210

A3

DRG. NO.

CMES/NHIDCL/NH-54/AP/

REV.

SHEET

R0

3 of 3